


Do not scale drawings. Verify all dimensions on site

issue	amendment	date
A	ISSUE FOR DA	26.08.11
B	REVISED ISSUE	16.03.12
C	ISSUE FOR PPR	08.06.12

MATERIALS + FINISHES LEGEND

- | | |
|----|--|
| W1 | CONCRETE - WHITE PAINTED FINISH |
| W2 | CONCRETE - CHARCOAL PAINT FINISH |
| W3 | MODULAR TERRACOTTA FACADE MATTE WHITE CERAMIC FINISH |
| W4 | TERRACOTTA BAGUETTE SCREEN MATTE CHARCOAL CERAMIC FINISH |
| W5 | TUBULAR ALUMINIUM SCREEN |
| W6 | WEATHER LOUVERS CHARCOAL FINISH |
| G1 | FRAMED LARGE FORMAT GLASS LOUVRES |
| G2 | FRAMED ALUMINIUM GLAZING SUITE DARK BRONZE ANODISED FINISH |
| G3 | CURTAIN WALL WITH ALUMINIUM LIGHT SHELF IN DARK BRONZE ANODISED FINISH |
| G4 | ALUMINIUM FRAMED CLEAR GLAZING |
| T1 | ALUMINIUM COMPOSITE VERTICAL BLADES BRONZE ANODISED FINISH |
| B1 | STEEL FLAT BALUSTRADE CHARCOAL POWDERCOAT FINISH |

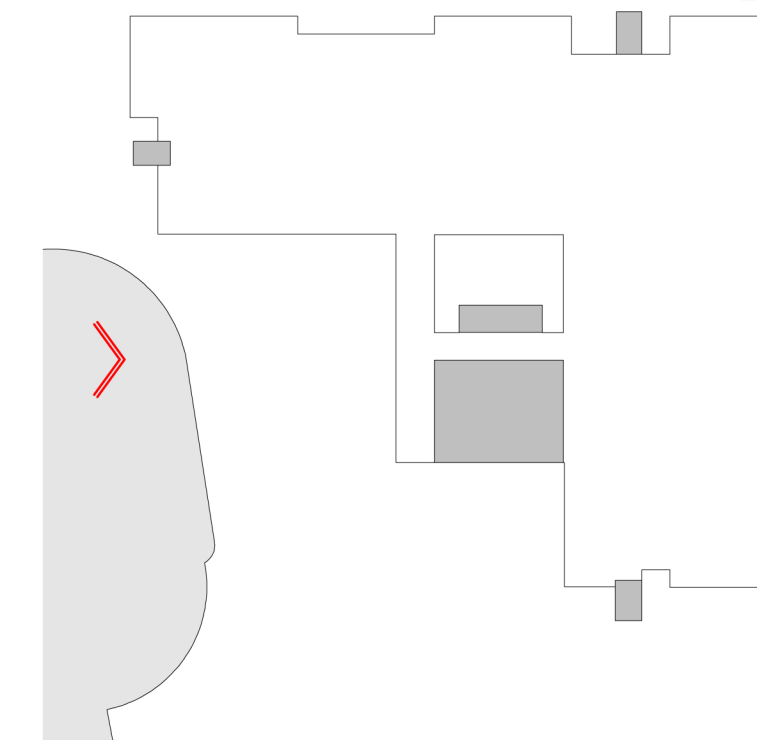

KEY PLAN

architectus™

Architectus Sydney
Level 3 341 George Street
Sydney NSW 2000
T (61 2) 8252 8400
F (61 2) 8252 8600
sydney@architectus.com.au

Sydney
Melbourne
Auckland
Brisbane
Shanghai

APR 11 09 489 448

project

SITE 43/44 SYDNEY OLYMPIC PARK

drawing SOUTH WEST ELEVATION

scale	1:200@ A1	drawing no.	
drawn	RF		DA2002
checked	CO	issue	
project no	090086		C

1/06/2012 10:32:05 AM

