


01 SHORT SECTION LOOKING WEST
1:200 @A1

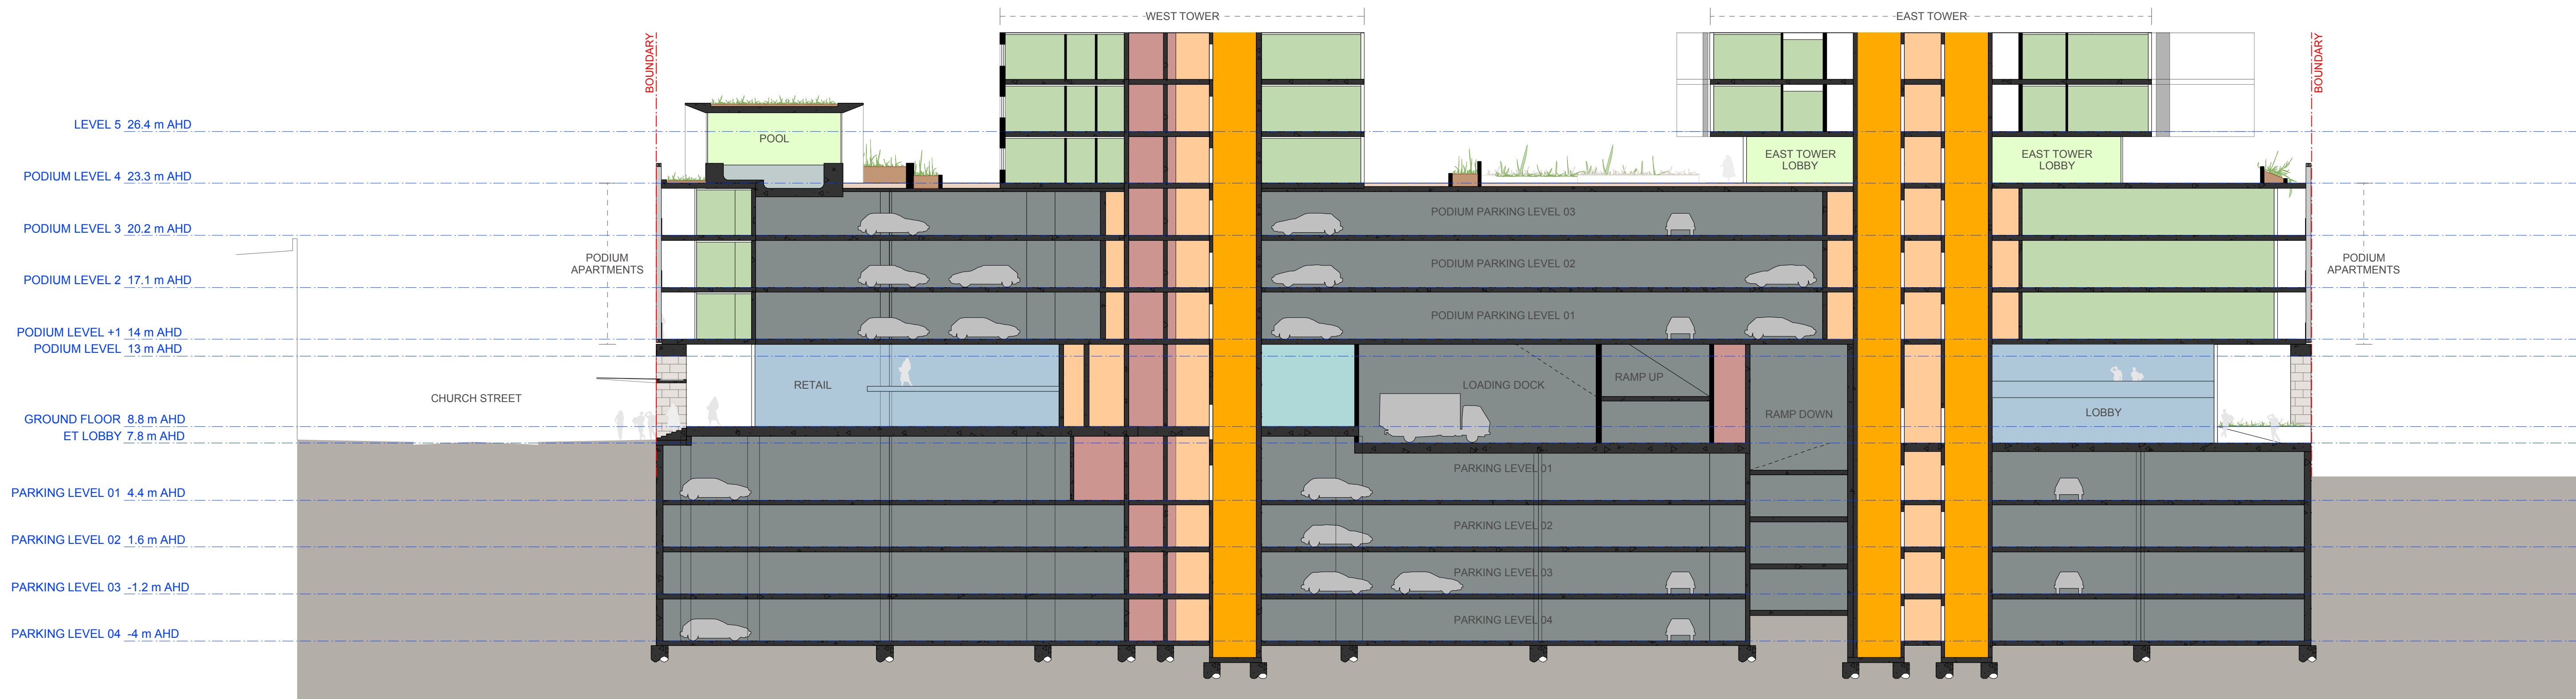

02 LONG SECTION LOOKING NORTH
1:200 @A1

| LEGEND | | | |
|--------|-------------------------|--|----------------------|
| | RESIDENTIAL | | COMMERCIAL/RETAIL |
| | RESIDENTIAL LOBBY | | PARKING/LOADING DOCK |
| | COMMERCIAL/RETAIL STORE | | SERVICES |
| | HORIZONTAL CIRCULATION | | VERTICAL CIRCULATION |

DRAWING PREPARED FOR:
MERITON
MERITON APARTMENTS
LEVEL 11, MERITON TOWER
528 KENT STREET, SYDNEY
BY:
TONY CARO ARCHITECTURE PTY LTD
LEVEL 1, 2 GLEN ST MILSONS POINT
NSW 2061 SYDNEY AUSTRALIA
T 99849100 F 99849133
WWW.TONYCAROARCHITECTURE.COM.AU

| ISSUE REGISTER | | | |
|----------------|----------|--------------------------------|----|
| No | Date | Note | By |
| 1 | 17/01/13 | Amended s 75w Application | JF |
| 2 | 17/01/13 | DA Issue - Flood Level Change | JF |
| 3 | 14/02/11 | DA Issue - Flood Level Change | JF |
| 4 | 23/01/11 | DA Issue - Address Information | JF |
| 5 | 23/01/11 | Issued for DA | JF |
| 6 | 18/01/11 | Issued for DA | JF |
| 7 | 20/01/11 | Preliminary DA for Review | JF |


| REVISION REGISTER | | | |
|-------------------|----------|--------------------------------|----|
| No | Date | Note | By |
| 1 | 17/01/13 | Amended s 75w Application | JF |
| 2 | 17/01/13 | DA Issue - Flood Level Change | JF |
| 3 | 14/02/11 | DA Issue - Flood Level Change | JF |
| 4 | 23/01/11 | DA Issue - Address Information | JF |
| 5 | 23/01/11 | Issued for DA | JF |
| 6 | 18/01/11 | Issued for DA | JF |
| 7 | 20/01/11 | Preliminary DA for Review | JF |

| KEY CONSULTANT INFO | |
|---------------------|---|
| LANDSCAPE | GUY STURT & ASSOC GUY STURT 9211 3744 guy@sturtassociates.com.au |
| STRUCTURAL | MERITON GEOFF 9211 3744 guy@sturtassociates.com.au |
| HYDRAULIC | TBA TBA TBA |

| KEY CONSULTANT INFO | |
|---------------------|--|
| BASIX | EFFICIENT LIVING TRACEY COOLESTRACEY COOLES 9949 0332 trac@efficientliving.com.au |
| SOLAR ACCESS | HEGGIES NEHAD AL-KHALIDY 9427 8100 nehad.al-khalidy@heggies.com.au |
| TRAFFIC | TTPA ROSS NETTLE 0416 189 656 tpea@tpea.com.au |

GENERAL NOTES
DO NOT SCALE OFF THIS DRAWING. USE FIGURED DIMENSIONS ONLY. VERIFY ALL DIMENSIONS ON SITE AND RESOLVE ANY DISCREPANCIES BEFORE PROCEEDING. COPYRIGHT OF THIS DRAWING AND THE DESIGNS EXECUTED REMAIN THE PROPERTY OF TONY CARO ARCHITECTURE. BUILDER TO EXAMINE SITE AND VERIFY SITE CONDITIONS PRIOR TO COMMENCING WORK. BUILDER TO CONFIRM BUILDING SETOUT PRIOR TO COMMENCING WORK. ALL ARCHITECTURAL DRAWINGS TO BE READ IN CONJUNCTION WITH OTHER ARCHITECTURAL DETAILS, SCHEDULES AND SPECIFICATIONS. ALL ARCHITECTURAL DRAWINGS AND DOCUMENTS TO BE READ IN CONJUNCTION WITH OTHER CONSULTANTS

DRAWINGS AND SPECIFICATIONS. BUILDER TO ALLOW FOR DEFLECTION TO ALL SLABS AS REQUIRED TO STRUCTURAL ENGINEERS SPECIFICATION. CAD DOCUMENTS ARE ISSUED FOR INFORMATION ONLY. CHANGES ARE NOT TO BE MADE TO ANY DOCUMENTATION WITHOUT THE ARCHITECTS WRITTEN APPROVAL. TCA TAKES NO RESPONSIBILITY FOR THE ELECTRONIC TRANSMISSION, DIMENSIONS OR ACCURACY OF THESE DRAWINGS. CEILING LEVEL AT NOMINATED DISTANCE FROM FINISHED FLOOR LEVEL. FOR ALL EXTERNAL LEVELS REFER TO LANDSCAPE ARCHITECTS DRAWINGS.

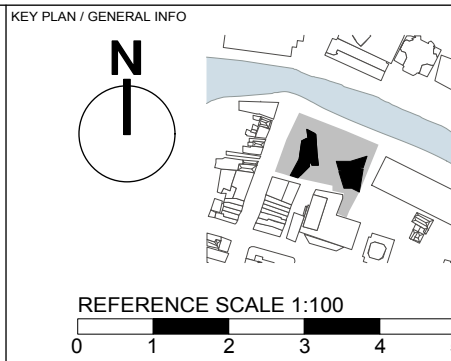

PROJECT
RIVERFRONT APARTMENTS
330 CHURCH STREET
PARRAMATTA NSW
DRAWING NAME
SECTIONS

| SCALE | PAGE SIZE | STATUS |
|---------|-----------|--------|
| 1:200 | A1 | A |
| Date | JF | JF |
| 17/5/13 | | 7 |