


01 ELEVATION - WEST
1:200 @A1

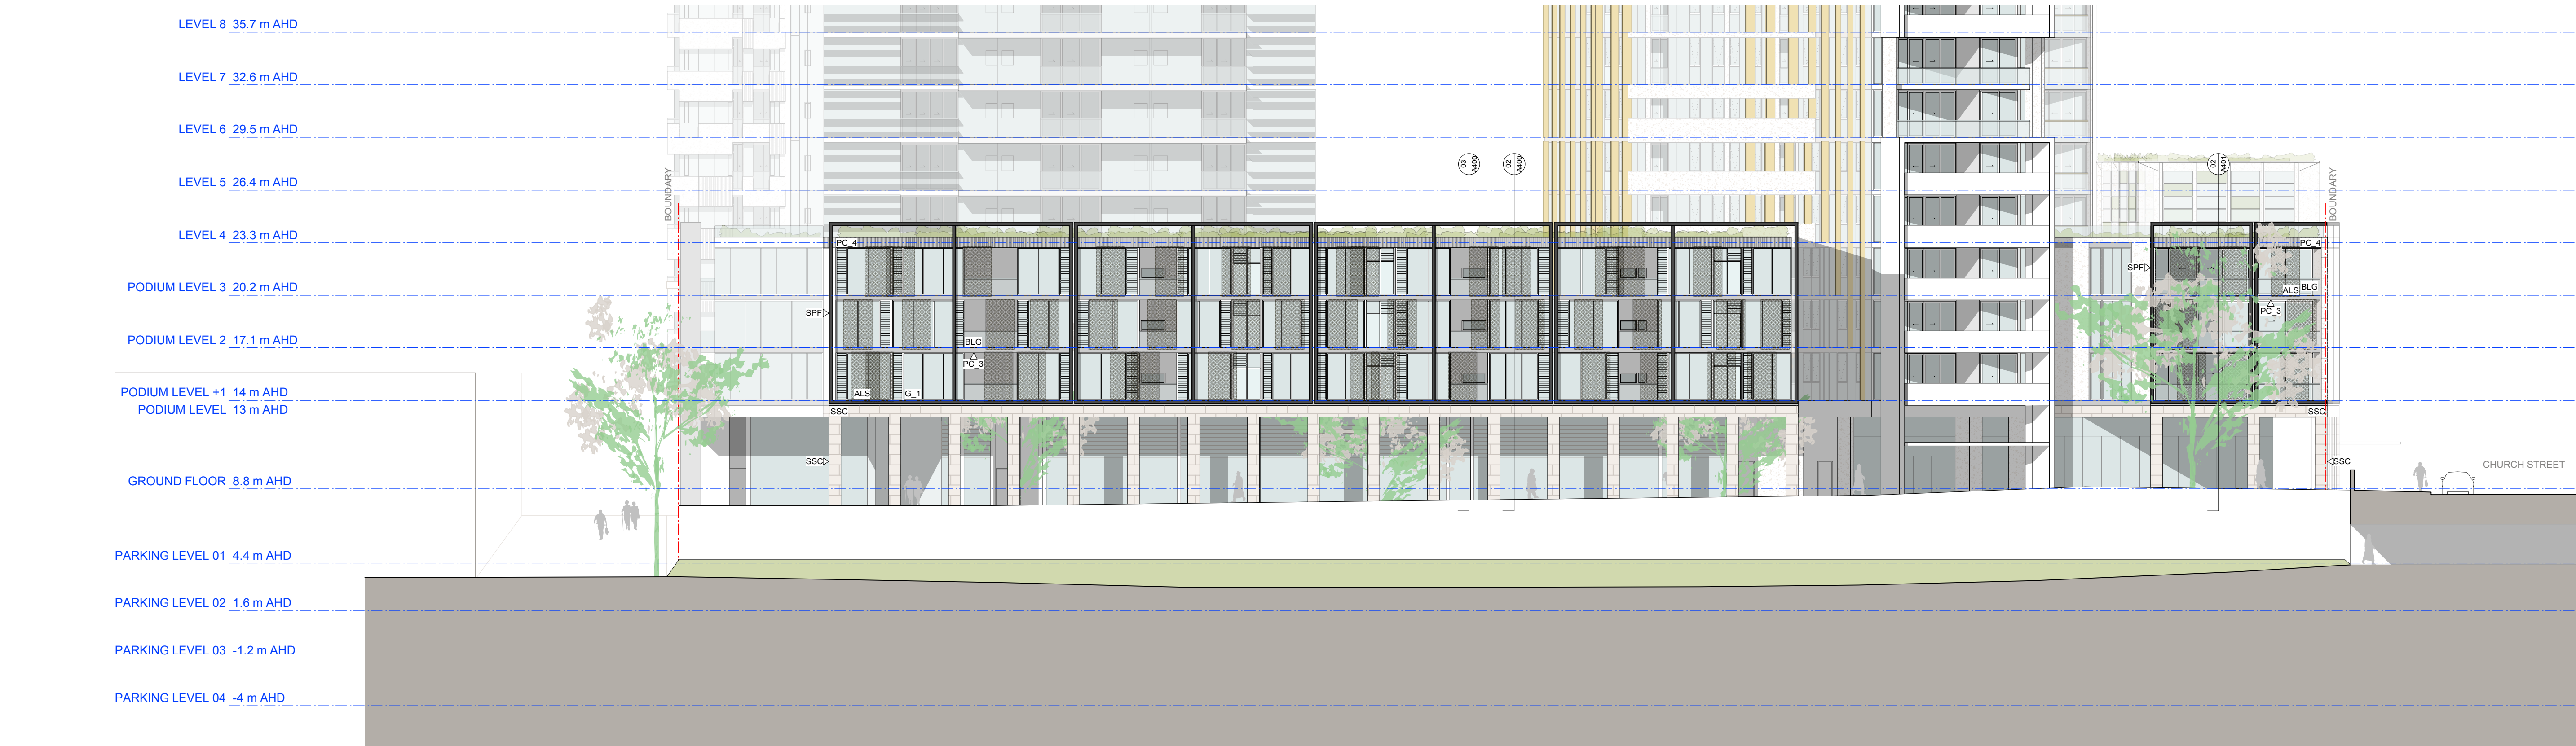

02 ELEVATION - NORTH
1:200 @A1

GENERAL LEGEND

-ALL ARCHITECTURAL DRAWINGS AND DOCUMENTS TO BE READ IN CONJUNCTION WITH OTHER CONSULTANTS DRAWINGS AND REPORTS FOR ALL EXTERNAL LEVELS REFER LANDSCAPE DRAWINGS.
-USE FIGURE DIMENSIONS ONLY - DO NOT SCALE FROM DRAWINGS. IF UNSURE CONFIRM DIMENSION WITH ARCHITECT PRIOR TO PROCEEDING.
-COPYRIGHT TONY CARO ARCHITECTURE
-DIGITAL FILES ARE ISSUED FOR INFORMATION ONLY. CHANGES MUST NOT BE MADE TO DOCUMENTS WITHOUT ARCHITECT'S CONSENT


LEGEND - EXTERNAL FINISHES

AVB ALUMINIUM VERTICAL BLADE - VARYING DEPTHS (300, 450, 600mm)
ALS ALUMINIUM SLIDING SCREENS
ALV ALUMINIUM LOUVRE VENTS IN 'DARK BRONZE'
BLG BALUSTRADE - GLASS
BLC BALUSTRADE - CONCRETE WITH PAINTED FINISH OR SIMILAR
BLM BALUSTRADE - METAL
GL-1 GLAZING TYPE 1 - CLEAR
GL-2 GLAZING TYPE 2 - TRANSLUCENT GLASS. COLOUR TBA
GL-3 GLAZING TYPE 3 - OPAQUE FILM APPLIED. COLOUR TBA

PC_1 PRECAST CONCRETE SPANDREL PANELS WITH PENETRATING PAINT FINISH OR SIMILAR IN 'NATURAL WHITE'
PC_2 SMOOTH PRECAST CONCRETE WITH PAINTED FINISH (NATURAL WHITE) OR SIMILAR
PC_3 SMOOTH PRECAST CONCRETE WITH PAINTED FINISH (GREY PEBBLE) OR SIMILAR
PC_4 PRECAST CONCRETE WITH VERTICAL TEXTURE AND PENETRATING PAINT FINISH OR SIMILAR IN 'GREY PEBBLE'
PFS PERFORATED METAL SCREEN

SSC SAW-CUT SANDSTONE CLADDING
SPF STEEL PORTAL FRAME WITH MICACEOUS PAINT FINISH
AHE ALUMINIUM HORIZONTAL BLADES IN 'DARK BRONZE'

DRAWING PREPARED FOR:


MERITON APARTMENTS
LEVEL 11, MERITON TOWER
528 KENT STREET, SYDNEY

BY:

TONY CARO ARCHITECTURE PTY LTD
LEVEL 1, 2 GLEN ST MILSONS POINT
NSW 2061 SYDNEY AUSTRALIA
T 99849100 F 99849133
WWW.TONYCAROARCHITECTURE.COM.AU

ISSUE REGISTER

No	Date	Note	
8	20/9/13	Amended s 75w Application	JF
7	17/9/13	Amended s 75w Application	JF
6	16/12/11	DA Issue - Flood Level Change	JF
5	23/11/11	DA Issue - Additional Information	JF
4	23/9/11	Issued for DA	JF
3	18/5/11	Issued for DA	JF
2	10/5/11	Revised Platin DA for Review	JF
1	28/4/11	Preliminary DA for Review	JF

REVISION REGISTER

No	Date	Note	By

KEY CONSULTANT INFO

LANDSCAPE	GUY STURT & ASSOC
GUY STURT	9211 3744
guy@sturtassociates.com.au	

STRUCTURAL	MERITON
GEORFF	9211 3744
guy@sturtassociates.com.au	

HYDRAULIC	TBA
TBA	
TBA	

KEY CONSULTANT INFO

BASIX	EFFICIENT LIVING
TRACY COOLE	TRACY COOLE
9948 0332	tracy@efficientliving.com.au

SOLAR ACCESS	HEGGIES
NEHAD AL-KHALIDY	9427 8100
nehad.al-khalidy@heggies.com.au	


TRAFFIC	TTPA
ROSS NETTLE	0416 189 656
trpa@trpa.com.au	

GENERAL NOTES


DO NOT SCALE OFF THIS DRAWING. USE FIGURED DIMENSIONS ONLY. VERIFY ALL DIMENSIONS ON SITE AND RESOLVE ANY DISCREPANCIES BEFORE PROCEEDING. COPYRIGHT OF THIS DRAWING AND THE DESIGNS EXECUTED REMAIN THE PROPERTY OF TONY CARO ARCHITECTURE. BUILDER TO EXAMINE SITE AND VERIFY SITE CONDITIONS PRIOR TO COMMENCING WORK. BUILDER TO CONFIRM BUILDING SETOUT PRIOR TO COMMENCING WORK. ALL ARCHITECTURAL DRAWINGS TO BE READ IN CONJUNCTION WITH OTHER ARCHITECTURAL DETAILS, SCHEDULES AND SPECIFICATIONS. ALL ARCHITECTURAL DRAWINGS AND DOCUMENTS TO BE READ IN CONJUNCTION WITH OTHER CONSULTANTS

DRAWINGS AND SPECIFICATIONS. BUILDER TO ALLOW FOR DEFLECTION TO ALL SLABS AS REQUIRED TO STRUCTURAL ENGINEERS SPECIFICATION. CAD DOCUMENTS ARE ISSUED FOR INFORMATION ONLY. CHANGES ARE NOT TO BE MADE TO ANY DOCUMENTATION WITHOUT THE ARCHITECTS WRITTEN APPROVAL. TCA TAKES NO RESPONSIBILITY FOR THE ELECTRONIC TRANSMISSION, DIMENSIONS OR ACCURACY OF THESE DRAWINGS. CEILING LEVEL AT NOMINATED DISTANCE FROM FINISHED FLOOR LEVEL. FOR ALL EXTERNAL LEVELS REFER TO LANDSCAPE ARCHITECTS DRAWINGS.

KEY PLAN / GENERAL INFO

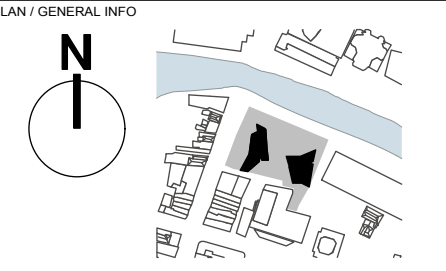

REFERENCE SCALE 1:200

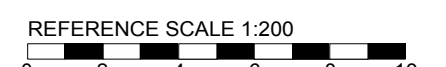

PROJECT

RIVERFRONT APARTMENTS

330 CHURCH STREET
PARRAMATTA NSW

DRAWING NAME

ELEVATIONS -
PODIUM

SCALE

1:200

DATE

17/5/13

PAGE SIZE

A1

STATUS

A