

01 PLAN - LEVEL 02 PODIUM  
1:200 @ A1


GENERAL LEGEND

-ALL ARCHITECTURAL DRAWINGS AND DOCUMENTS TO BE READ IN CONJUNCTION WITH OTHER CONSULTANTS DRAWINGS AND REPORTS  
-FOR ALL EXTERNAL LEVELS REFER LANDSCAPE DRAWINGS.  
-USE FIGURE DIMENSIONS ONLY - DO NOT SCALE FROM DRAWINGS. IF UNSURE CONFIRM DIMENSION WITH ARCHITECT PRIOR TO PROCEEDING  
-COPYRIGHT TONY CARO ARCHITECTURE  
-DIGITAL FILES ARE ISSUED FOR INFORMATION ONLY. CHANGES MUST NOT BE MADE TO DOCUMENTS WITHOUT ARCHITECTS CONSENT

LEGEND - EXTERNAL FINISHES

AVB ALUMINIUM VERTICAL BLADE - VARYING DEPTHS (300, 450, 600mm)  
ALS ALUMINIUM SLIDING SCREENS  
BLG BALUSTRADE - GLASS  
BLC BALUSTRADE - CONCRETE WITH PAINTED FINISH OR SIMILAR  
BLM BALUSTRADE - METAL  
G\_1 GLAZING TYPE 1 - CLEAR  
G\_2 GLAZING TYPE 2 - TRANSLUCENT GLASS. COLOUR TBA  
G\_3 GLAZING TYPE 3 - OPAQUE FILM APPLIED. COLOUR TBA

PC\_1 PRECAST CONCRETE SPANDREL PANELS WITH PENETRATING PAINT FINISH OR SIMILAR  
PC\_2 SMOOTH PRECAST CONCRETE WITH PAINTED FINISH (LIGHT) OR SIMILAR  
PC\_3 SMOOTH PRECAST CONCRETE WITH PAINTED FINISH (DARK) OR SIMILAR  
PFC PAINTED FC CLADDING  
PFS PERFORATED METAL SCREEN

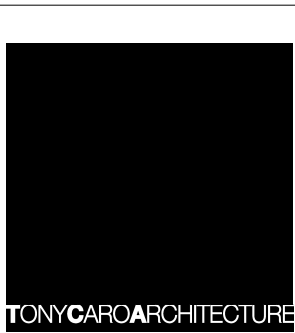

DRAWING PREPARED FOR:  
**MERITON**  
MERITON APARTMENTS  
LEVEL 11, MERITON TOWER  
528 KENT STREET, SYDNEY  
BY:  
TONY CARO ARCHITECTURE PTY LTD  
LEVEL 1, 2 GLEN ST MILSONS POINT  
NSW 2061 SYDNEY AUSTRALIA  
T 99849100 F 99849133  
WWW.TONYCAROARCHITECTURE.COM.AU

ISSUE REGISTER

1	Date	Note
No	Date	Note

REVISION REGISTER

No	Date	No
----	------	----

LEGEND

By
By

KEY CONSULTANT INFO

LANDSCAPE:	GUY STURT & ASSOC GUY STURT 9211 3744 guy@sturtassociates.com.au
STRUCTURAL:	MERITON GEOFF 9211 3744 guy@sturtassociates.com.au
HYDRAULIC:	TBA TBA TBA

KEY CONSULTANT INFO


BASIX:	EFFICIENT LIVING TRACEY COOLESTRACEY COOLES 9946 0332 tracye@efficientliving.com.au
SOLAR ACCESS:	HEGGIES NEHAD AL-KHALIDY 9427 8100 nehad.al-khalidy@heggies.com.au
TRAFFIC:	TTPA ROSS NETTLE 0416 189 656 rtpa@tpa.com.au

GENERAL NOTES

DO NOT SCALE OFF THIS DRAWING. USE FIGURED DIMENSIONS ONLY. VERIFY ALL DIMENSIONS ON SITE AND RESOLVE ANY DISCREPANCIES BEFORE PROCEEDING. COPYRIGHT OF THIS DRAWING AND THE DESIGNS EXECUTED REMAIN THE PROPERTY OF TONY CARO ARCHITECTURE. BUILDER TO EXAMINE SITE AND VERIFY SITE CONDITIONS PRIOR TO COMMENCING WORK. BUILDER TO CONFIRM BUILDING SETOUT PRIOR TO COMMENCING WORK. ALL ARCHITECTURAL DRAWINGS TO BE READ IN CONJUNCTION WITH OTHER ARCHITECTURAL DETAILS, SCHEDULES AND SPECIFICATIONS. ALL ARCHITECTURAL DRAWINGS AND DOCUMENTS TO BE READ IN CONJUNCTION WITH OTHER CONSULTANTS

DRAWINGS AND SPECIFICATIONS. BUILDER TO ALLOW FOR DEFLECTION TO ALL SLABS AS REQUIRED TO STRUCTURAL ENGINEERS SPECIFICATION. CAD DOCUMENTS ARE ISSUED FOR INFORMATION ONLY. CHANGES ARE NOT TO BE MADE TO ANY DOCUMENTATION WITHOUT THE ARCHITECTS WRITTEN APPROVAL. TCA TAKES NO RESPONSIBILITY FOR THE ELECTRONIC TRANSMISSION. DIMENSIONS OR ACCURACY OF THESE DRAWINGS. CEILING LEVEL AT NOMINATED DISTANCE FROM FINISHED FLOOR LEVEL. FOR ALL EXTERNAL LEVELS REFER TO LANDSCAPE ARCHITECTS DRAWINGS.

KEY PLAN / GENERAL INFO

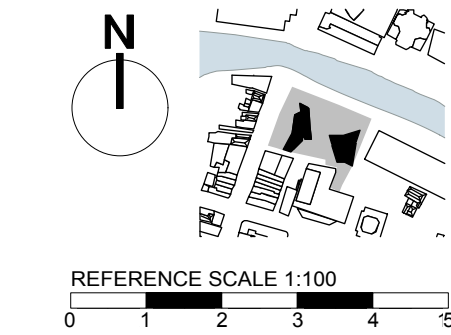

PROJECT

RIVERFRONT APARTMENTS
330 CHURCH STREET PARRAMATTA NSW
DRAWING NAME
Plan_Level 02 Podium

SCALE

1:200
DWG DATE MAR 2011
PLOT DATE 14/5/13
DRAWING NUMBER

PAGE SIZE

A1
DRAWN BY JF
REV
DRAWING NUMBER

STATUS

PRELIMINARY
APPR BY TC
ISSUE 1
DRAWING NUMBER