


10	3/13/15	Revised #75w Application					
9	2/23/14	Amended #75w Application	SM				
8	6/2/14	Amended #75w Application	SM				
7	12/2/12	Amended #75w Application	SM				
6	12/2/12	Amended #75w Application	JF	F	3/13/15	Revised #75w Application	
5	11/13/13	Amended #75w Application	JF	E	2/25/14	Battery added to East Dam	SM
4	2/21/11	Added Issue - Additional Information	RD		6/2/14	Revised #75w Application	RD
3	10/15/11	Issued for DA	CG	C	2/12/14	Amended #75w Application	RD
2	10/5/11	Revised Plain DA for Review	RD	B	10/2/14	Amended #75w Application	RD
1	2/6/11	Preliminary DA for Review	JF	A	12/2/14	Revised #75w Application	RD
			Bv	No	Date	Note	

STRUCTURAL	BONACCI GROUP TIM HOARE 8247 8400 thoare@bonaccigroup.com
HYDRAULIC	TBA TBA TBA TBA

SOLAR ACCESS	HEGGIES NEIHAD AL-KHALIDY 9427 8100 neihad.al-khalidy@heggies.com.au
TRAFFIC	TTPA ROSS NETTLE 0416 189 656 ttpa@ttpa.com.au

OF TONY CARO ARCHITECTURE. BUILDER TO EXAMINE SITE AND VERIFY SITE CONDITIONS PRIOR TO COMMENCING WORK. BUILDER TO CONFIRM BUILDING SETOUT PRIOR TO COMMENCING WORK. ALL ARCHITECTURAL DRAWINGS TO BE READ IN CONJUNCTION WITH OTHER ARCHITECTURAL DETAILS, SCHEDULES AND SPECIFICATIONS. ALL ARCHITECTURAL DRAWINGS AND DOCUMENTS TO BE READ IN CONJUNCTION WITH OTHER CONSULTANTS


BE MADE TO ANY DOCUMENTATION WITHOUT THE ARCHITECTS WRITTEN APPROVAL. TCA TAKES NO RESPONSIBILITY FOR THE ELECTRONIC TRANSMISSION, DIMENSIONS OR ACCURACY OF THESE DRAWINGS. CEILING LEVEL AT NOMINAL DISTANCE FROM FINISHED FLOOR LEVEL. FOR ALL EXTERNAL LEVELS REFER TO LANDSCAPE ARCHITECT'S DRAWINGS.

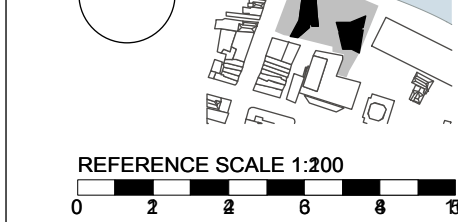

DRAWING NAME

ELEVATIONS - WEST TOWER

31/3/15	E	9
DRAWING NUMBER		
A354		
100% ELEVATIONS 1:5 SCALE		

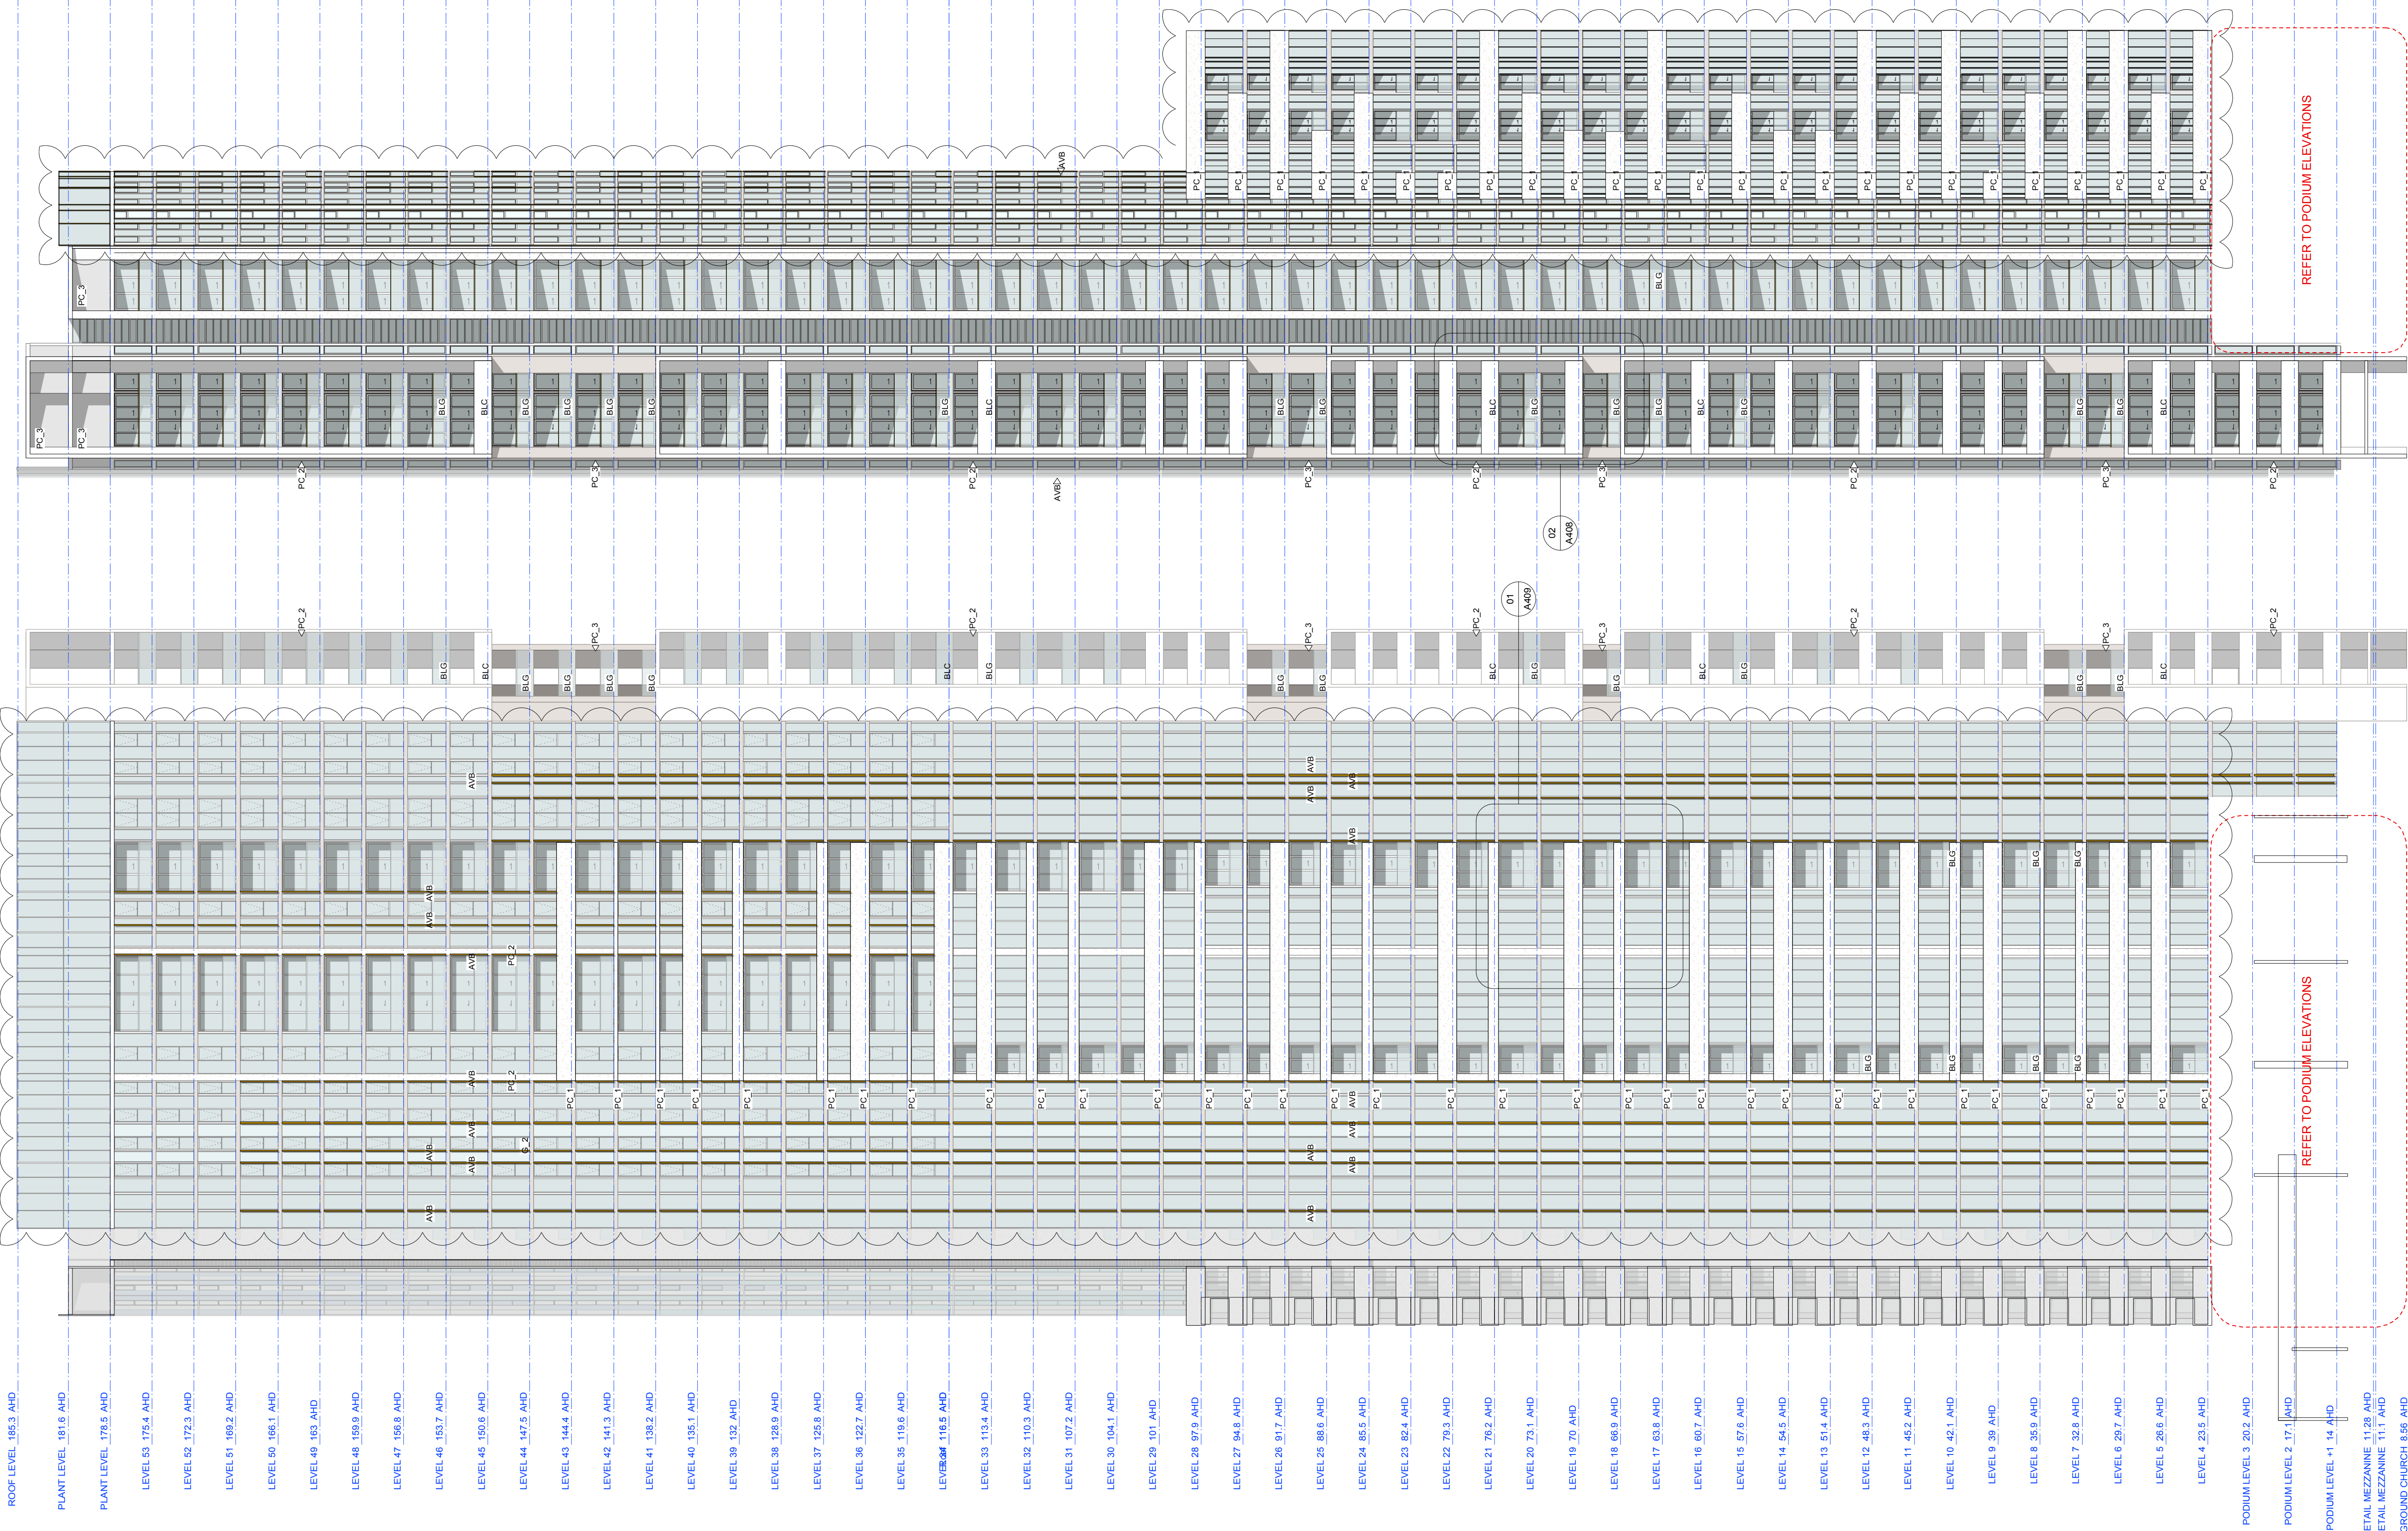

REFER TO PODIUM ELEVATIONS

REFER TO PODIUM ELEVATIONS

2 ELEVATION - NORTH
1:250 @ A1

1 ELEVATION - EAST
1:250 @ A1


GENERAL LEGEND



LEGEND - EXTERNAL FINISHES

GENERAL LEGEND

ALL ARCHITECTURAL DRAWINGS AND DOCUMENTS TO BE READ IN CONJUNCTION WITH OTHER CONSULTANT'S DRAWINGS AND REPORTS FOR ALL EXTERNAL LEVELS REFER LANDSCAPE DRAWINGS. IF USE FIGURE DIMENSIONS ONLY - DO NOT SCALE FROM DRAWINGS. IF UNSURE CONFIRM DIMENSION WITH ARCHITECT PRIOR TO PROCEEDING. © COPYRIGHT TONY CARO ARCHITECTURE. DIGITAL FILES ARE ISSUED FOR INFORMATION ONLY. CHANGES MUST NOT

