

ROOF LEVEL +135400 AHD

PLANT LEVEL 39 +132300 AHD

PLANT LEVEL 38 +129200 AHD

PLANT LEVEL 37 +126100 AHD

LEVEL 36 +123000 AHD

LEVEL 35 +119900 AHD

LEVEL 34 +116800 AHD

LEVEL 33 +113700 AHD
APPROVED TOWER HEIGHT
SHOWN DOTTED
LEVEL 32 +110600 AHD

LEVEL 31 +107500 AHD

LEVEL 30 +104400 AHD

LEVEL 29 +101300 AHD

LEVEL 28 +98200 AHD

LEVEL 27 +95100 AHD

LEVEL 26 +92000 AHD

LEVEL 25 +88900 AHD

LEVEL 24 +85800 AHD

LEVEL 23 +82700 AHD

LEVEL 22 +79600 AHD

LEVEL 21 +76500 AHD

LEVEL 20 +73400 AHD

LEVEL 19 +70300 AHD

LEVEL 18 +67200 AHD

LEVEL 17 +64100 AHD

LEVEL 16 +60700 AHD

LEVEL 15 +57600 AHD

LEVEL 14 +54500 AHD

LEVEL 13 +51400 AHD

LEVEL 12 +48300 AHD

LEVEL 11 +45200 AHD

LEVEL 10 +42100 AHD

LEVEL 9 +39000 AHD

LEVEL 8 +35900 AHD

LEVEL 7 +32800 AHD

LEVEL 6 +29700 AHD

LEVEL 5 +26600 AHD

LEVEL 4 +23500 AHD

PODIUM LEVEL 3 +20400 AHD

PODIUM LEVEL 2 +17300 AHD

PODIUM LEVEL 1 +14200 AHD

PODIUM LEVEL +13200 AHD

GROUND FLOOR +7800 AHD

MERITON

MERITON

01 ELEVATION - NORTH
1:200 @A1

02 ELEVATION - EAST
1:200 @A1


REFER TO PODIUM ELEVATIONS


GENERAL LEGEND
ALL ARCHITECTURAL DRAWINGS AND DOCUMENTS TO BE READ IN CONJUNCTION WITH OTHER CONSULTANTS' DRAWINGS AND REPORTS
USE FIGURE DIMENSIONS ONLY - DO NOT SCALE FROM DRAWINGS. IF UNSURE, CONFIRM DIMENSION WITH ARCHITECT PRIOR TO PROCEEDING
-DIGITAL FILES ARE ISSUED FOR INFORMATION ONLY. CHANGES MUST NOT BE MADE TO DOCUMENTS WITHOUT ARCHITECT'S CONSENT

LEGEND - EXTERNAL FINISHES
AVB ALUMINIUM VERTICAL BLADE
ALV ALUMINIUM LOUVER VENT IN DARK BRONZE
BLG BALUSTRADE - METAL
G-1 TRANSLUCENT GLASS, COLOUR TBA
G-2 TRANSLUCENT GLASS, COLOUR TBA
G-3 OPAQUE FILM APPLIED, COLOUR TBA

PC_1 PRECAST CONCRETE SPANDREL PANELS WITH PENETRATING PAINT FINISH OR SIMILAR (NATURAL WHITE) OR SIMILAR
PC_2 PRECAST CONCRETE WITH VERTICAL GROOVES AND WHITE PAINT FINISH
PC_4

AHB ALUMINIUM HORIZONTAL BLADE
ACP ALUMINIUM COVER PLATE IN DARK BRONZE
PFS PERFORATED METAL SCREEN

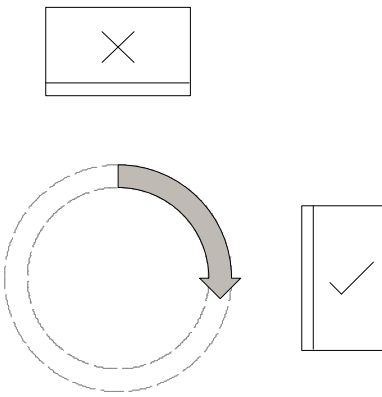

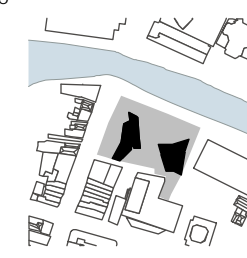 MERITON MERITON APARTMENTS LEVEL 11, MERITON TOWER 528 KENT STREET, SYDNEY	ISSUE REGISTER				REVISION REGISTER				LEGEND				KEY CONSULTANT INFO				KEY CONSULTANT INFO				GENERAL NOTES				KEY PLAN / GENERAL INFO				PROJECT											
	10 31/01/15 Revised s75w Application				10 31/01/15 Revised s75w Application				TBA				LANDSCAPE				DO NOT SCALE OFF THIS DRAWING. USE FIGURED DIMENSIONS ONLY. VERIFY ALL DIMENSIONS ON SITE AND RESOLVE ANY DISCREPANCIES BEFORE PROCEEDING. COPYRIGHT OF THIS DRAWING AND THE DESIGNS EXECUTED REMAIN THE PROPERTY OF TONY CARO ARCHITECTURE. BUILDER TO EXAMINE SITE AND VERIFY SITE CONDITIONS PRIOR TO COMMENCING WORK. BUILDER TO CONFIRM BUILDING SETOUT PRIOR TO COMMENCING WORK. ALL ARCHITECTURAL DRAWINGS TO BE READ IN CONJUNCTION WITH OTHER ARCHITECTURAL DETAILS, SCHEDULES AND SPECIFICATIONS. ALL ARCHITECTURAL DRAWINGS AND DOCUMENTS TO BE READ IN CONJUNCTION WITH OTHER CONSULTANTS				  REFERENCE SCALE 1:200 0 2 4 6 8 10				RIVERFRONT APARTMENTS				1:200				A1				A			
	9 24/01/15 Revised s75w Application				9 24/01/15 Revised s75w Application				TBA				GUY STURT & ASSOC				DRAWINGS AND SPECIFICATIONS. BUILDER TO ALLOW FOR DEFLECTION TO ALL SLABS AS REQUIRED TO STRUCTURAL ENGINEERS' SPECIFICATION. CAD DOCUMENTS ARE ISSUED FOR INFORMATION ONLY. CHANGES ARE NOT TO BE MADE TO ANY DOCUMENTATION WITHOUT THE ARCHITECT'S WRITTEN APPROVAL. TCA TAKES NO RESPONSIBILITY FOR THE ELECTRONIC TRANSMISSION, DIMENSIONS OR ACCURACY OF THESE DRAWINGS. CEILING LEVEL AT NOMINATED DISTANCE FROM FINISHED FLOOR LEVEL. FOR ALL EXTERNAL LEVELS, REFER TO LANDSCAPE ARCHITECT'S DRAWINGS.				330 CHURCH STREET PARRAMATTA NSW				Date				RD				APPR BY							
	8 12/01/15 Amended s75w Application				8 12/01/15 Amended s75w Application				TBA				GUY STURT & ASSOC				DRAWING NUMBER				31/3/15				REV				C				ISSUE				9			
	7 15/01/13 Amended s75w Application				7 15/01/13 Amended s75w Application				TBA				GUY STURT & ASSOC				DRAWINGS AND SPECIFICATIONS. BUILDER TO ALLOW FOR DEFLECTION TO ALL SLABS AS REQUIRED TO STRUCTURAL ENGINEERS' SPECIFICATION. CAD DOCUMENTS ARE ISSUED FOR INFORMATION ONLY. CHANGES ARE NOT TO BE MADE TO ANY DOCUMENTATION WITHOUT THE ARCHITECT'S WRITTEN APPROVAL. TCA TAKES NO RESPONSIBILITY FOR THE ELECTRONIC TRANSMISSION, DIMENSIONS OR ACCURACY OF THESE DRAWINGS. CEILING LEVEL AT NOMINATED DISTANCE FROM FINISHED FLOOR LEVEL. FOR ALL EXTERNAL LEVELS, REFER TO LANDSCAPE ARCHITECT'S DRAWINGS.				330 CHURCH STREET PARRAMATTA NSW				Date				RD				APPR BY							
	6 28/01/14 Amended s75w Application				6 28/01/14 Amended s75w Application				TBA				GUY STURT & ASSOC				DRAWINGS AND SPECIFICATIONS. BUILDER TO ALLOW FOR DEFLECTION TO ALL SLABS AS REQUIRED TO STRUCTURAL ENGINEERS' SPECIFICATION. CAD DOCUMENTS ARE ISSUED FOR INFORMATION ONLY. CHANGES ARE NOT TO BE MADE TO ANY DOCUMENTATION WITHOUT THE ARCHITECT'S WRITTEN APPROVAL. TCA TAKES NO RESPONSIBILITY FOR THE ELECTRONIC TRANSMISSION, DIMENSIONS OR ACCURACY OF THESE DRAWINGS. CEILING LEVEL AT NOMINATED DISTANCE FROM FINISHED FLOOR LEVEL. FOR ALL EXTERNAL LEVELS, REFER TO LANDSCAPE ARCHITECT'S DRAWINGS.				330 CHURCH STREET PARRAMATTA NSW				Date				RD				APPR BY							
	5 12/01/14 Amended s75w Application				5 12/01/14 Amended s75w Application				TBA				GUY STURT & ASSOC				DRAWINGS AND SPECIFICATIONS. BUILDER TO ALLOW FOR DEFLECTION TO ALL SLABS AS REQUIRED TO STRUCTURAL ENGINEERS' SPECIFICATION. CAD DOCUMENTS ARE ISSUED FOR INFORMATION ONLY. CHANGES ARE NOT TO BE MADE TO ANY DOCUMENTATION WITHOUT THE ARCHITECT'S WRITTEN APPROVAL. TCA TAKES NO RESPONSIBILITY FOR THE ELECTRONIC TRANSMISSION, DIMENSIONS OR ACCURACY OF THESE DRAWINGS. CEILING LEVEL AT NOMINATED DISTANCE FROM FINISHED FLOOR LEVEL. FOR ALL EXTERNAL LEVELS, REFER TO LANDSCAPE ARCHITECT'S DRAWINGS.				330 CHURCH STREET PARRAMATTA NSW				Date				RD				APPR BY							
	4 17/01/13 Amended s75w Application				4 17/01/13 Amended s75w Application				TBA				GUY STURT & ASSOC				DRAWINGS AND SPECIFICATIONS. BUILDER TO ALLOW FOR DEFLECTION TO ALL SLABS AS REQUIRED TO STRUCTURAL ENGINEERS' SPECIFICATION. CAD DOCUMENTS ARE ISSUED FOR INFORMATION ONLY. CHANGES ARE NOT TO BE MADE TO ANY DOCUMENTATION WITHOUT THE ARCHITECT'S WRITTEN APPROVAL. TCA TAKES NO RESPONSIBILITY FOR THE ELECTRONIC TRANSMISSION, DIMENSIONS OR ACCURACY OF THESE DRAWINGS. CEILING LEVEL AT NOMINATED DISTANCE FROM FINISHED FLOOR LEVEL. FOR ALL EXTERNAL LEVELS, REFER TO LANDSCAPE ARCHITECT'S DRAWINGS.				330 CHURCH STREET PARRAMATTA NSW				Date				RD				APPR BY							
	3 23/11/11 DA Issued - Additional Information				3 23/11/11 DA Issued - Additional Information				TBA				GUY STURT & ASSOC				DRAWINGS AND SPECIFICATIONS. BUILDER TO ALLOW FOR DEFLECTION TO ALL SLABS AS REQUIRED TO STRUCTURAL ENGINEERS' SPECIFICATION. CAD DOCUMENTS ARE ISSUED FOR INFORMATION ONLY. CHANGES ARE NOT TO BE MADE TO ANY DOCUMENTATION WITHOUT THE ARCHITECT'S WRITTEN APPROVAL. TCA TAKES NO RESPONSIBILITY FOR THE ELECTRONIC TRANSMISSION, DIMENSIONS OR ACCURACY OF THESE DRAWINGS. CEILING LEVEL AT NOMINATED DISTANCE FROM FINISHED FLOOR LEVEL. FOR ALL EXTERNAL LEVELS, REFER TO LANDSCAPE ARCHITECT'S DRAWINGS.				330 CHURCH STREET PARRAMATTA NSW				Date				RD				APPR BY							
	2 18/01/11 Issued for DA				2 18/01/11 Issued for DA				TBA				GUY STURT & ASSOC				DRAWINGS AND SPECIFICATIONS. BUILDER TO ALLOW FOR DEFLECTION TO ALL SLABS AS REQUIRED TO STRUCTURAL ENGINEERS' SPECIFICATION. CAD DOCUMENTS ARE ISSUED FOR INFORMATION ONLY. CHANGES ARE NOT TO BE MADE TO ANY DOCUMENTATION WITHOUT THE ARCHITECT'S WRITTEN APPROVAL. TCA TAKES NO RESPONSIBILITY FOR THE ELECTRONIC TRANSMISSION, DIMENSIONS OR ACCURACY OF THESE DRAWINGS. CEILING LEVEL AT NOMINATED DISTANCE FROM FINISHED FLOOR LEVEL. FOR ALL EXTERNAL LEVELS, REFER TO LANDSCAPE ARCHITECT'S DRAWINGS.				330 CHURCH STREET PARRAMATTA NSW				Date				RD				APPR BY							
1 28/01/11 Preliminary DA for review				1 28/01/11 Preliminary DA for review				TBA				GUY STURT & ASSOC				DRAWINGS AND SPECIFICATIONS. BUILDER TO ALLOW FOR DEFLECTION TO ALL SLABS AS REQUIRED TO STRUCTURAL ENGINEERS' SPECIFICATION. CAD DOCUMENTS ARE ISSUED FOR INFORMATION ONLY. CHANGES ARE NOT TO BE MADE TO ANY DOCUMENTATION WITHOUT THE ARCHITECT'S WRITTEN APPROVAL. TCA TAKES NO RESPONSIBILITY FOR THE ELECTRONIC TRANSMISSION, DIMENSIONS OR ACCURACY OF THESE DRAWINGS. CEILING LEVEL AT NOMINATED DISTANCE FROM FINISHED FLOOR LEVEL. FOR ALL EXTERNAL LEVELS, REFER TO LANDSCAPE ARCHITECT'S DRAWINGS.				330 CHURCH STREET PARRAMATTA NSW				Date				RD				APPR BY								
No Date Note				No Date Note				TBA				GUY STURT & ASSOC				DRAWINGS AND SPECIFICATIONS. BUILDER TO ALLOW FOR DEFLECTION TO ALL SLABS AS REQUIRED TO STRUCTURAL ENGINEERS' SPECIFICATION. CAD DOCUMENTS ARE ISSUED FOR INFORMATION ONLY. CHANGES ARE NOT TO BE MADE TO ANY DOCUMENTATION WITHOUT THE ARCHITECT'S WRITTEN APPROVAL. TCA TAKES NO RESPONSIBILITY FOR THE ELECTRONIC TRANSMISSION, DIMENSIONS OR ACCURACY OF THESE DRAWINGS. CEILING LEVEL AT NOMINATED DISTANCE FROM FINISHED FLOOR LEVEL. FOR ALL EXTERNAL LEVELS, REFER TO LANDSCAPE ARCHITECT'S DRAWINGS.				330 CHURCH STREET PARRAMATTA NSW				Date				RD				APPR BY								