

ISSUE REGISTER			REVISION REGISTER		
No	Date	Note	No	Date	Note
9	31/03/15	Revised s75w Application	SM		
8	02/04/14	Amended s75w Application	SM		
7	12/01/14	Amended s75w Application	SM		
6	18/12/13	Amended s75w Application	SM		
5	17/01/13	Amended s75w Application	JF		
4	23/11/11	DA Issue - Additional Information	JF		
3	18/01/11	Issued for DA	JF		
2	18/01/11	Revised Platin DA for Review	JF		
1	28/01/11	Preliminary DA for Review	JF		


LEGEND		
No	Date	Note
By		

KEY CONSULTANT INFO	
LANDSCAPE	GUY STURT & ASSOC GUY STURT 9211 17144 guy@sturtassociates.com.au
STRUCTURAL	BONACCI GROUP TIM HOARE 8247 8400 timhoare@bonaccigroup.com
HYDRAULIC	TBA TBA TBA

KEY CONSULTANT INFO	
BASIX	EFFICIENT LIVING TRACEY COOLES 9346 0332 tracey@efficientliving.com.au
SOLAR ACCESS	HEGGIES NEHAD AL-KHALIDY 9477 8100 nehad.al-khalidy@heggies.com.au
TRAFFIC	TTPA ROSS NETTLE 0416 189 656 rtppa@tppa.com.au

GENERAL NOTES
DO NOT SCALE OFF THIS DRAWING. USE FIGURED DIMENSIONS ONLY. VERIFY ALL DIMENSIONS ON SITE AND RESOLVE ANY DISCREPANCIES BEFORE PROCEEDING. COPYRIGHT OF THIS DRAWING AND THE DESIGNS EXECUTED REMAIN THE PROPERTY OF TONY CARO ARCHITECTURE. BUILDER TO EXAMINE SITE AND VERIFY SITE CONDITIONS PRIOR TO COMMENCING WORK. BUILDER TO CONFIRM BUILDING SETOUT PRIOR TO COMMENCING WORK. ALL ARCHITECTURAL DRAWINGS TO BE READ IN CONJUNCTION WITH OTHER ARCHITECTURAL DETAILS, SCHEDULES AND SPECIFICATIONS. ALL ARCHITECTURAL DRAWINGS AND DOCUMENTS TO BE READ IN CONJUNCTION WITH OTHER CONSULTANTS


DRAWINGS AND SPECIFICATIONS. BUILDER TO ALLOW FOR DEFLECTION TO ALL SLABS AS REQUIRED TO STRUCTURAL ENGINEERS SPECIFICATION. CAD DOCUMENTS ARE ISSUED FOR INFORMATION ONLY. CHANGES ARE NOT TO BE MADE TO ANY DOCUMENTATION WITHOUT THE ARCHITECTS WRITTEN APPROVAL. TCA TAKES NO RESPONSIBILITY FOR THE ELECTRONIC TRANSMISSION, DIMENSIONS OR ACCURACY OF THESE DRAWINGS. CEILING LEVEL AT NOMINATED DISTANCE FROM FINISHED FLOOR LEVEL. FOR ALL EXTERNAL LEVELS REFER TO LANDSCAPE ARCHITECTS DRAWINGS.

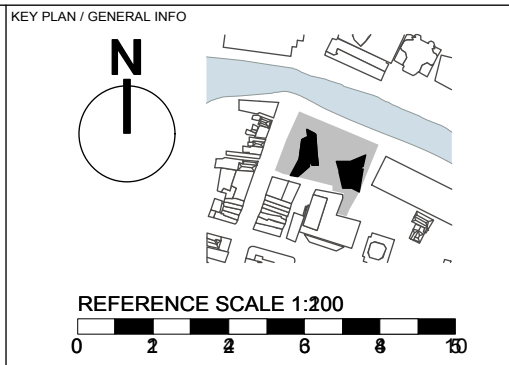

PROJECT
RIVERFRONT APARTMENTS
330 CHURCH STREET
PARRAMATTA NSW

DRAWING NAME
ELEVATIONS - WEST
TOWER

SCALE	1:250	PAGE SIZE	A1	STATUS	A
DWG DATE	Date	DRAWN BY	RD	APPR BY	JF
PLOT DATE	31/3/15	REV	D	BSSE	8
DRAWING NUMBER	A355				

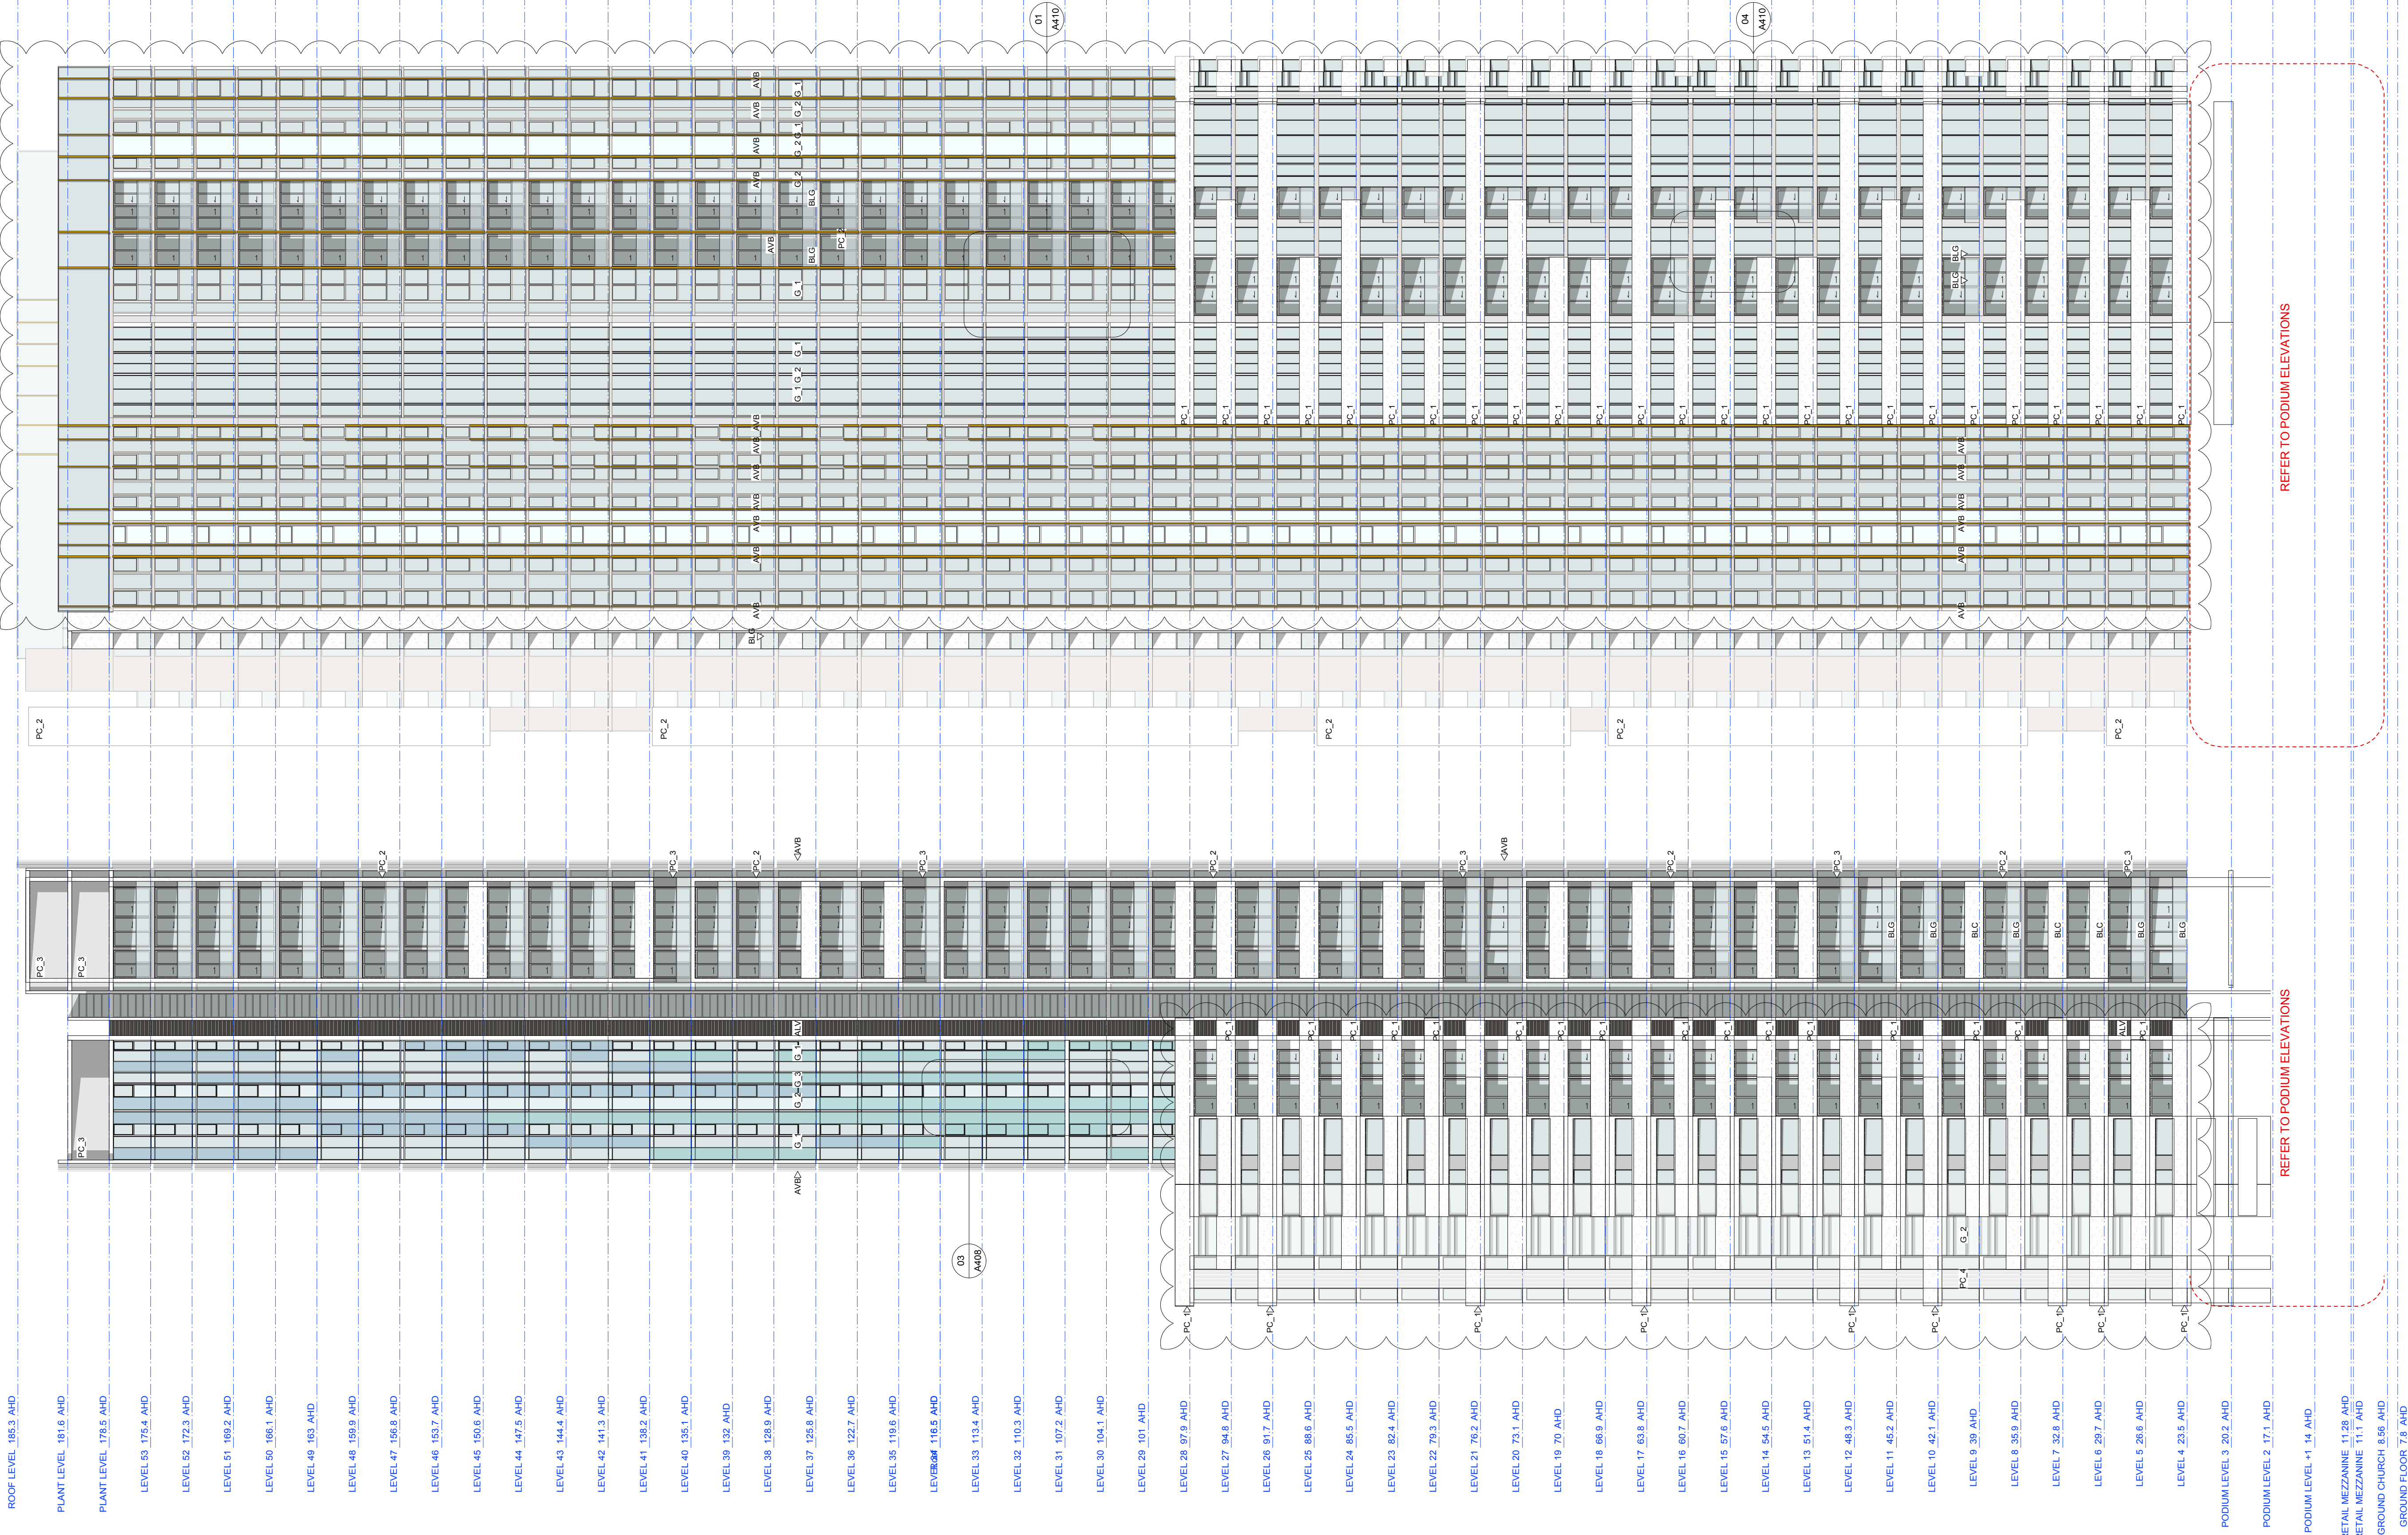

2 ELEVATION - WEST
1:250 @A1

1 ELEVATION - SOUTH
1:250 @A1

LEGEND - EXTERNAL FINISHES
AVB ALUMINIUM VERTICAL BLADE
ALV ALUMINIUM LOUVER VENTS IN DARK BRONZE
BLC BALUSTRADE - CONCRETE WITH PAINTED FINISH OR SIMILAR
G-1 GLAZING TYPE 1 - CLEAR
G-2 GLAZING TYPE 2 - TRANSLUCENT GLASS, COLOUR TEA
G-3 GLAZING TYPE 3 - OPAL/RETELAPELLED, COLOUR TEA
PC-1 PRECAST CONCRETE SPANDREL PANELS WITH PENETRATING PAINT
PC-2 FINISH OR SIMILAR IN NATURAL WHITE
PC-3 WHITE OR SIMILAR
PC-4 PRECAST CONCRETE WITH VERTICAL GROOVES AND WHITE PAINT FINISH
SSC SAW-CUT SANDSTONE CLADDING
SPF STEEL PORTAL FRAME WITH MICACEOUS PAINT FINISH
CFF PRECAST PORTAL FRAME WITH MICACEOUS PAINT FINISH