


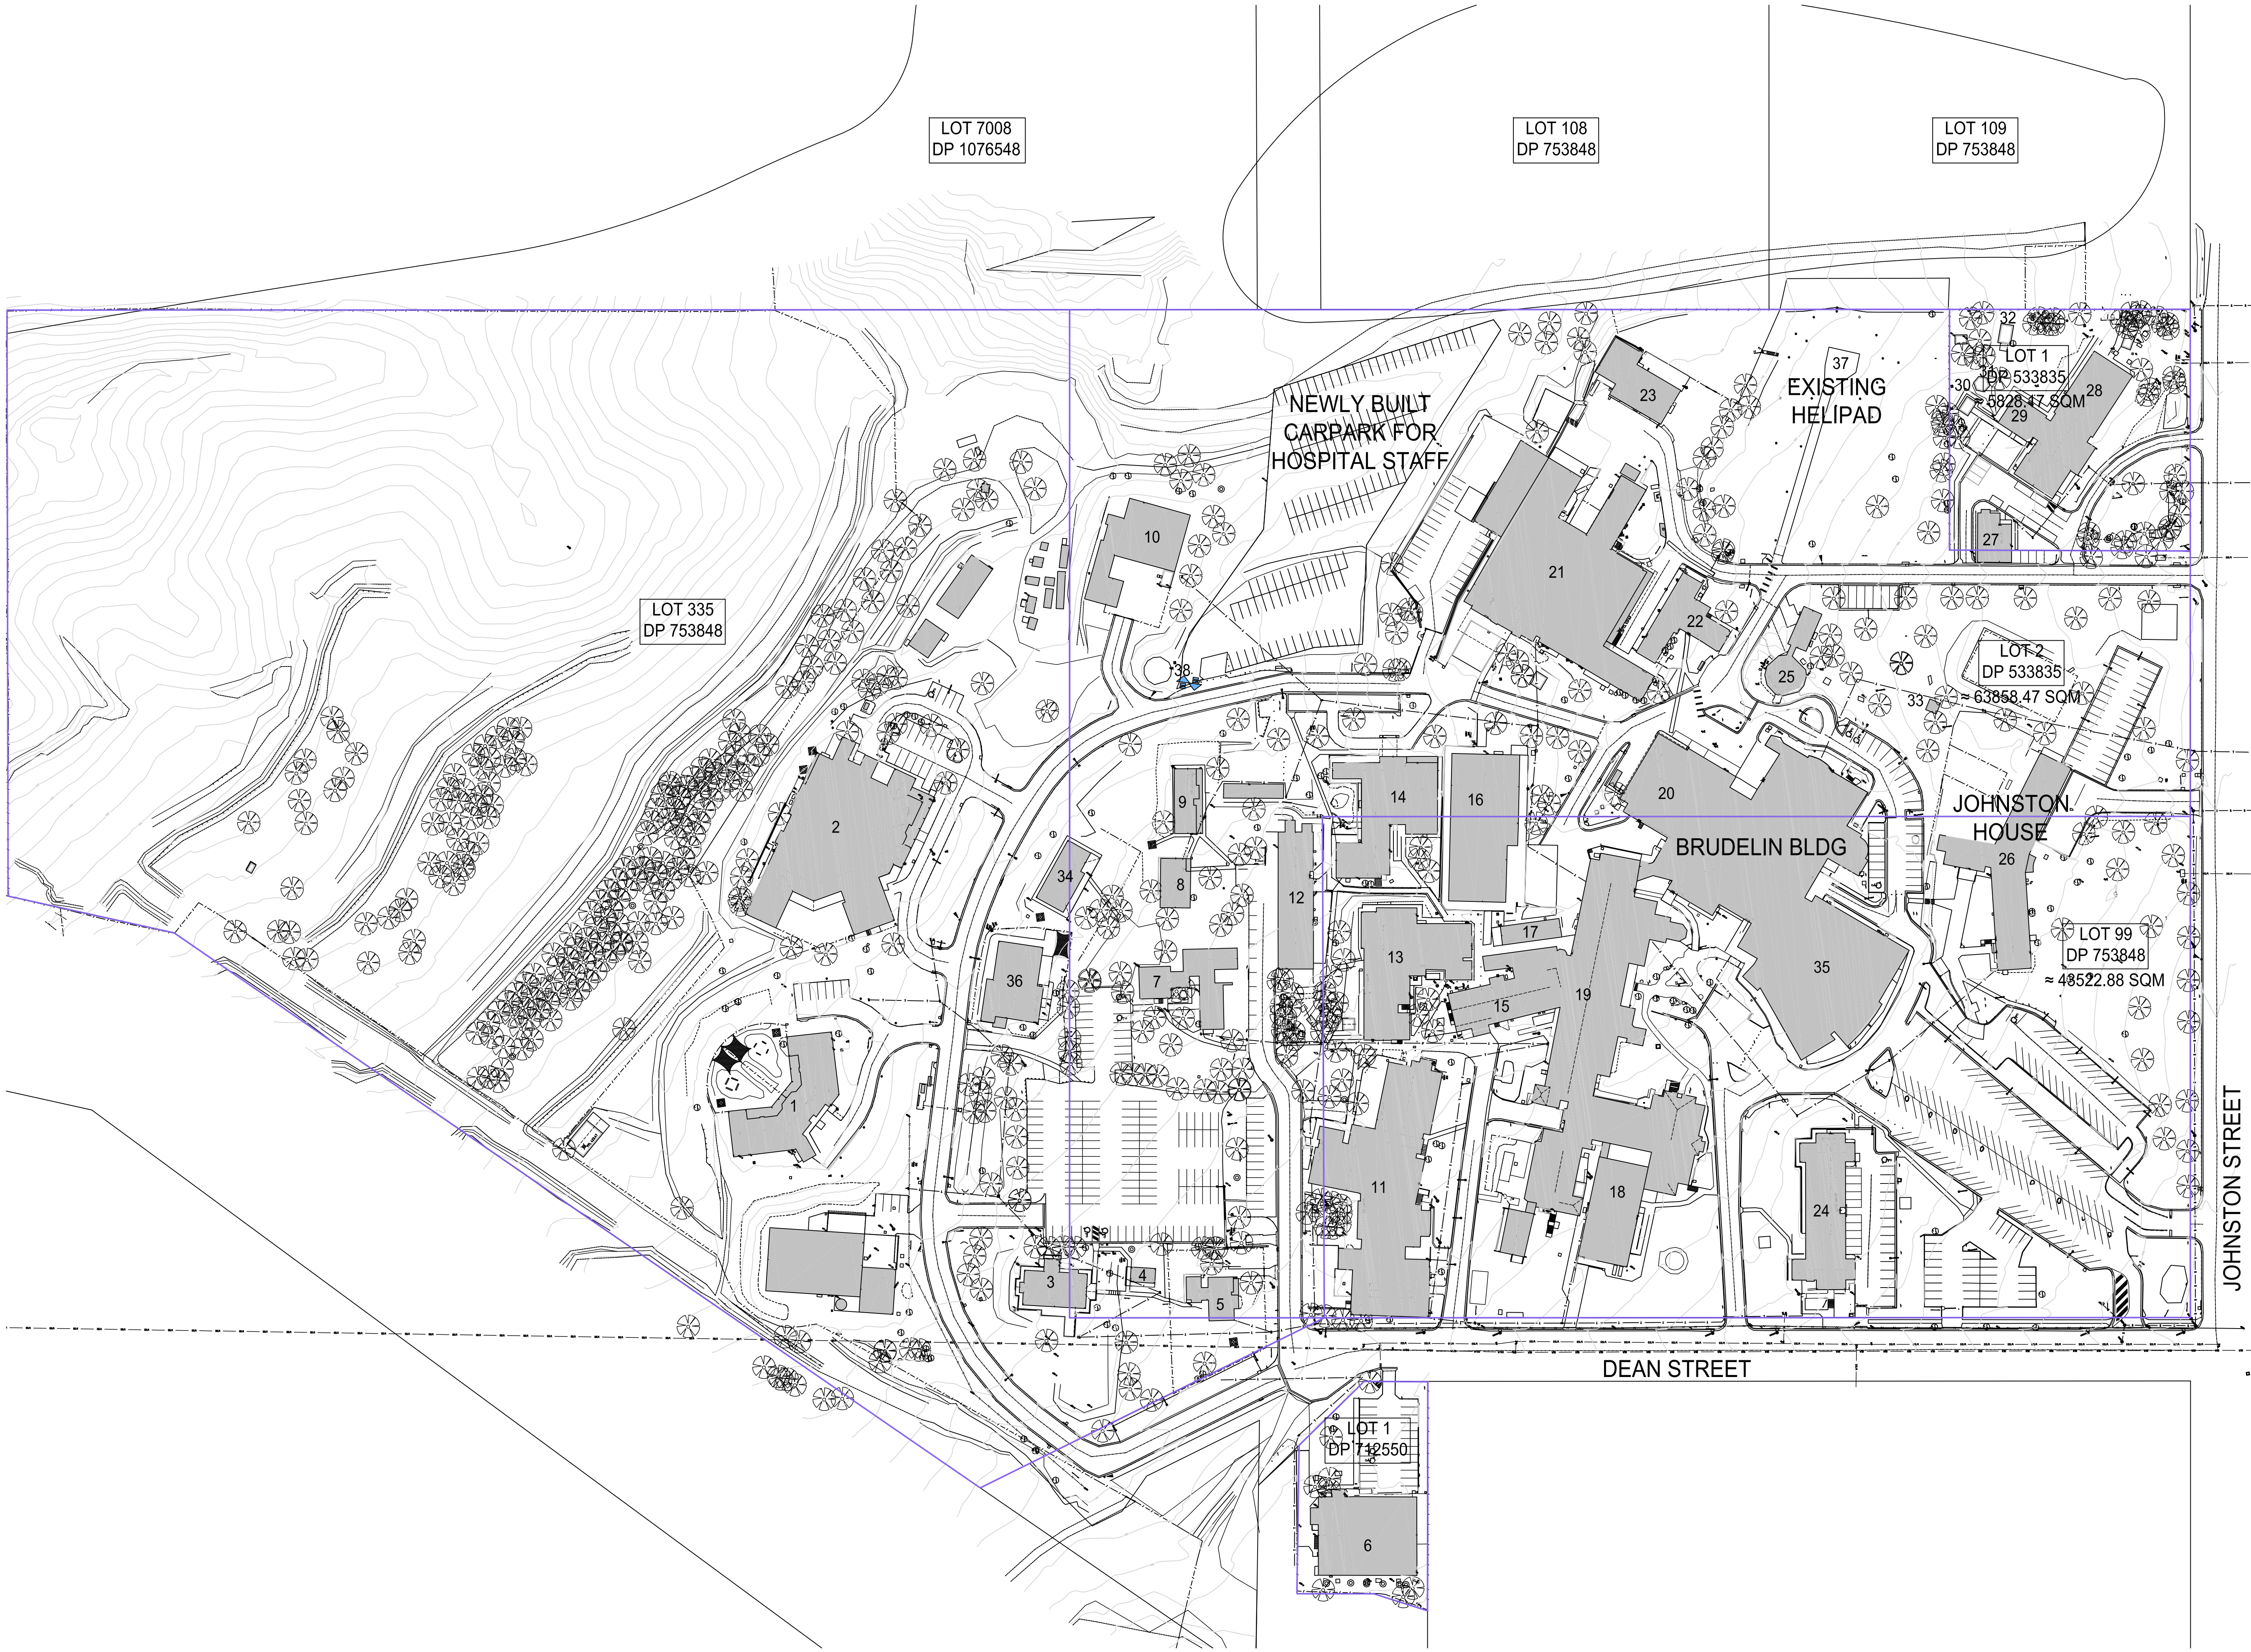

- 1 CADE UNIT
- 2 BANKASIA MENTAL HEALTH UNIT
- 3 DIABETIC CENTRE
- 4 DIABETIC SELLING CENTRE
- 5 DIABETES ACCOMODATION/ DIETITIAN
- 6 KOOLKUNA BUILDING
- 7 PHYSIOTHERAPY
- 8 ROTARY HOSTEL
- 9 ROTARY LODGE
- 10 AMBULANCE WORKSHOP
- 11 WARD 11
- 12 PALLIATIVE CARE
- 13 RENAL UNIT
- 14 CLINICS BUILDING
- 15 KITCHEN/ DINING ROOM
- 16 AREA STORES BUILDING
- 17 DOMESTIC SERVICES
- 18 WARDS 8, 9, 10
- 19 1883 BUILDING
- 20 BRUDELIN WING
- 21 WORKSHOP / LINEN SERVICES
- 22 MORTUARY
- 23 CAR POOL
- 24 DEAN HOUSE
- 25 BLOOD BANK
- 26 JOHNSTON HOUSE
- 27 DENTAL CLINIC
- 28 PATHOLOGY NEW ENGLAND
- 29 PATHOLOGY PLANT ROOM
- 30 FLAMMABLE LIQUID STORE
- 31 GENERATOR SHED
- 32 STORAGE SHED
- 33 EXISTING OUTDOOR SHELTER
- 34 STAFF ACCOMODATION
- 35 UDRH
- 36 ROYAL MCDONALD HOUSE
- 37 HELIPAD
- 38 EXISITNG CARPARK ENTRY & EXIT