


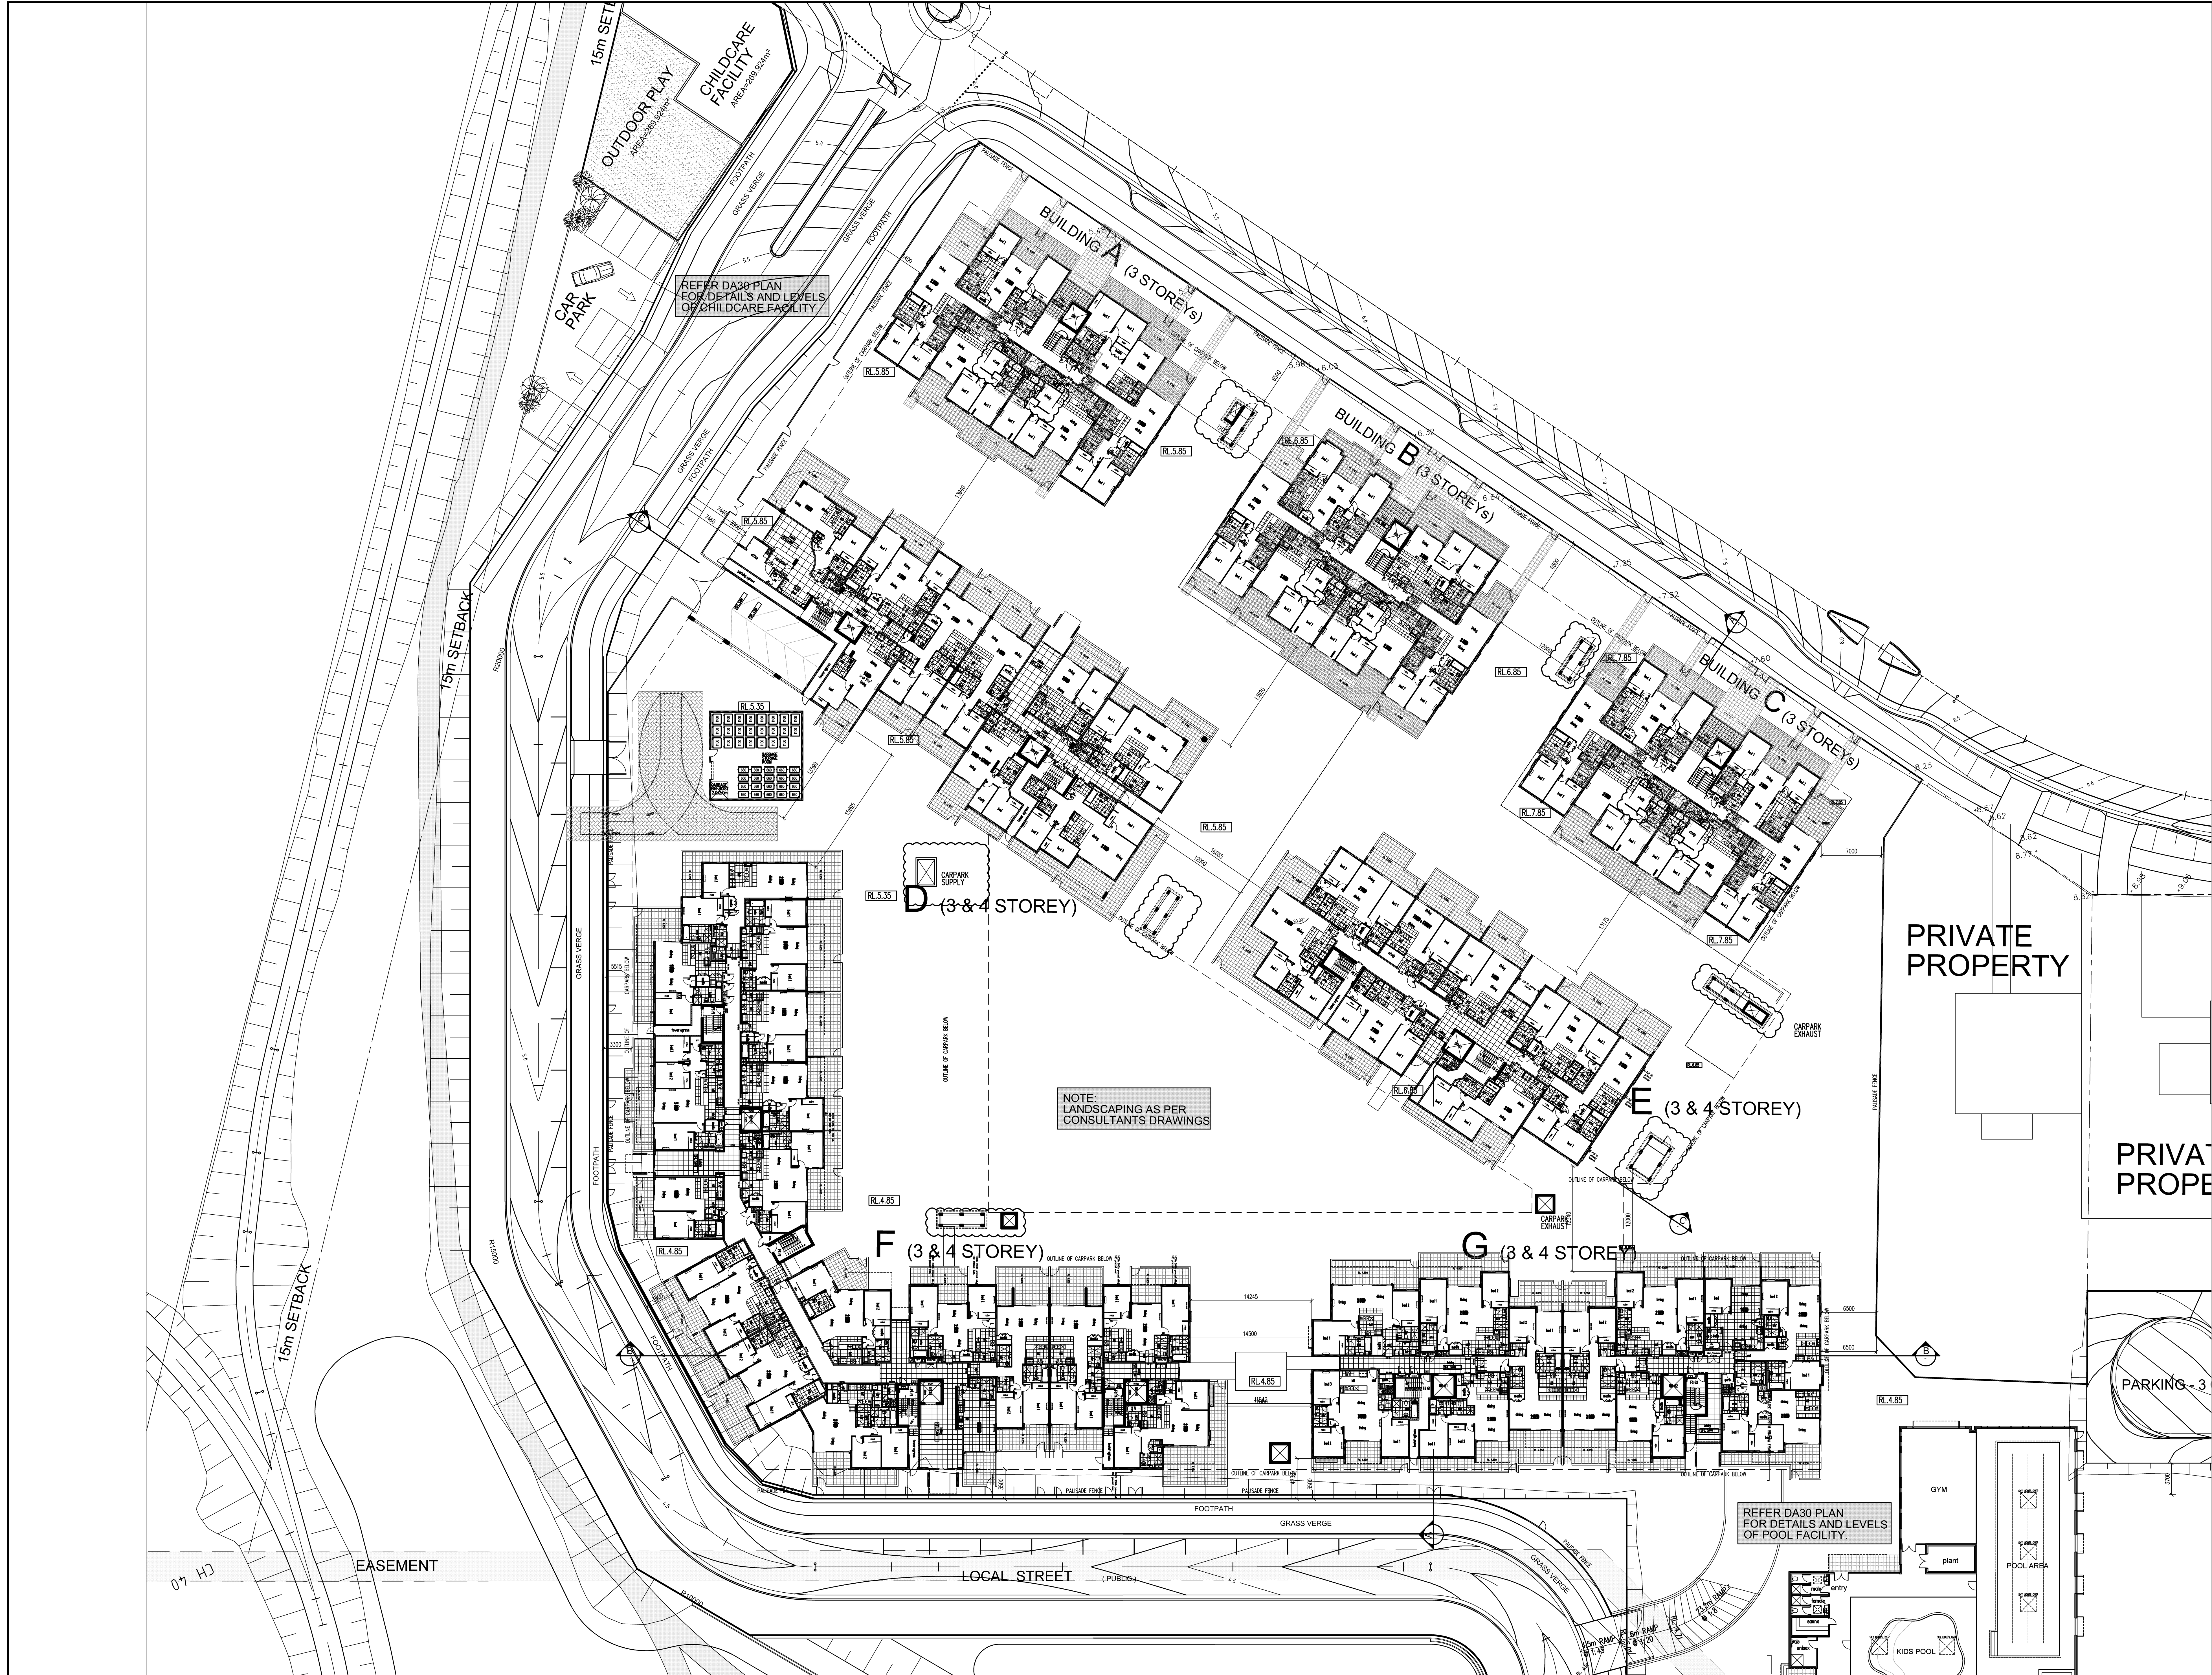

D 30.05.11 STPA APPLICATION		TW	DO NOT SCALE		NORTH:		GENERAL NOTES:		 Meriton Apartments Pty. Ltd. Builders & Developers Level 11, 528 Kent Street, Sydney NSW 2000 Email: enquiries@meriton.com.au Tel: (02) 9287 2888 Fax: (02) 9287 2777 Internal: http://www.meriton.com.au		PROJECT:	DATE:	DRAWING No:	REV:	
C 27.05.11 CONDITION BY INSPECTIONS		TW	USE PLAINED DIMENSIONS AT ALL TIMES. IF IN DOUBT CHECK WITH MERITON APARTMENTS PTY. LTD. DIMENSIONS ON SITE AND VERIFY ALL LEVELS, DATUMS AND DIMENSIONS ON SITE AND SHALL REPORT ANY OCCURRENCES OF DIMENSIONS TO MERITON APARTMENTS PTY. LTD. PRIOR TO COMMENCEMENT OF WORK AND DURING THE CONSTRUCTION PHASE.				THIS DRAWING IS THE EXCLUSIVE PROPERTY OF MERITON APARTMENTS PTY. LTD. AND THE REPRODUCTION OF ANY PART WITHOUT THE PRIOR WRITTEN CONSENT OF MERITON APARTMENTS PTY. LTD. IS A VIOLATION OF APPLICABLE LAWS AND IN NO EVENT SHALL MERITON APARTMENTS PTY. LTD. BE HELD LIABLE FOR SPECIAL, CONSEQUENTIAL, INCIDENTAL OR CONSEQUENTIAL DAMAGES IN CONNECTION WITH THE USE OF THIS DIGITAL DATA ONLY RELEASED FROM THE MERITON APARTMENTS PTY. LTD. OFFICE.				6/6/2011		DA05	D	
B 08.08.10 VARIOUS AMENDMENTS MADE AT COUNCIL REQUEST		A.H									PROPOSED RESIDENTIAL DEVELOPMENT NEW RESIDENTIAL DEVELOPMENT 14-18 BOONAH ROAD WARWICKWOOD, NSW 2102				
A 12.02.10 ISSUE FOR DA		A.H	E 31.05.11 STPA APPLICATION(LOADED)		TW										
ISSUE DATE		REVISION		BY		REVISION		BY							