
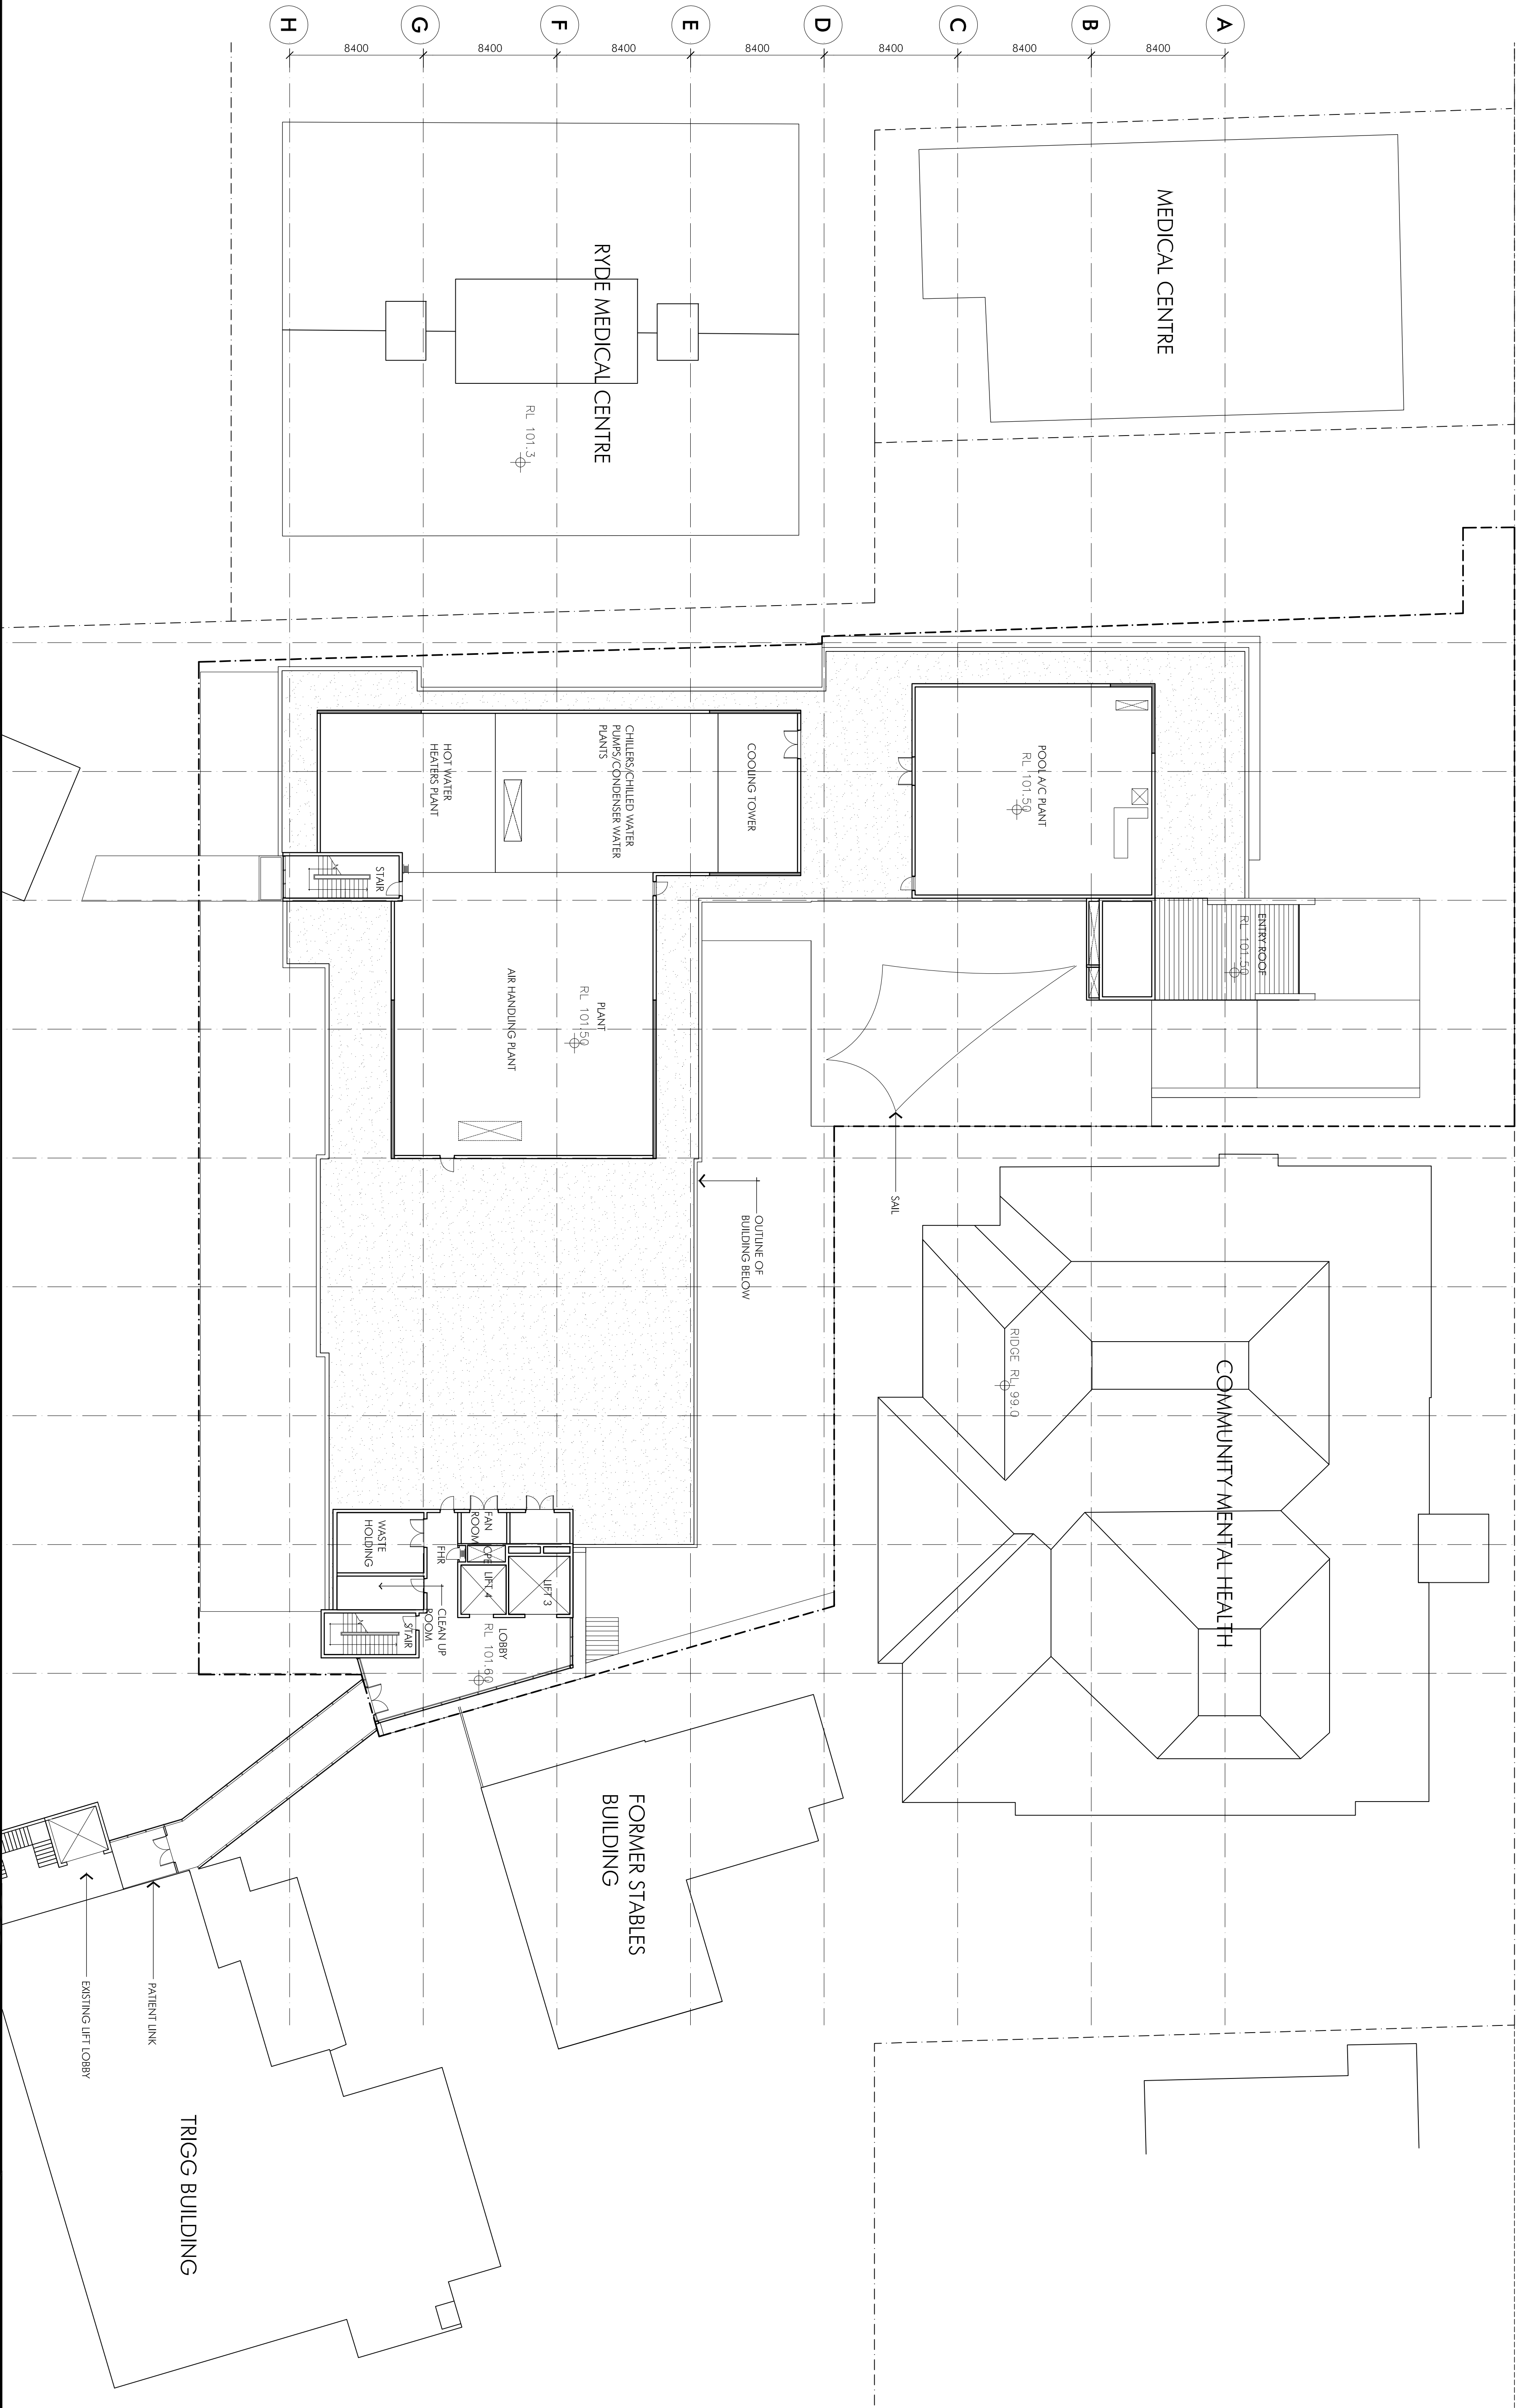
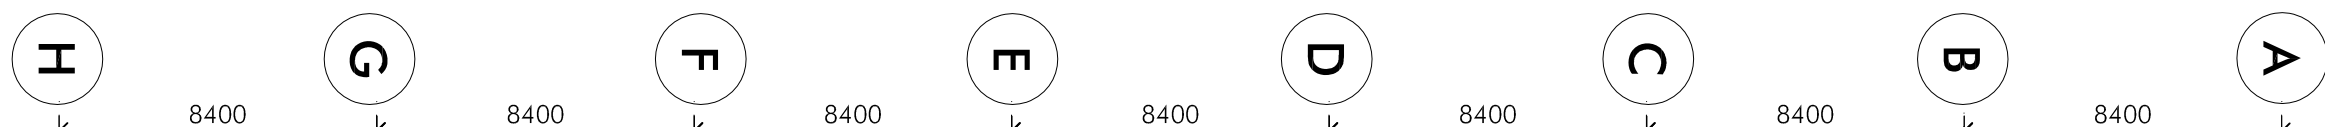


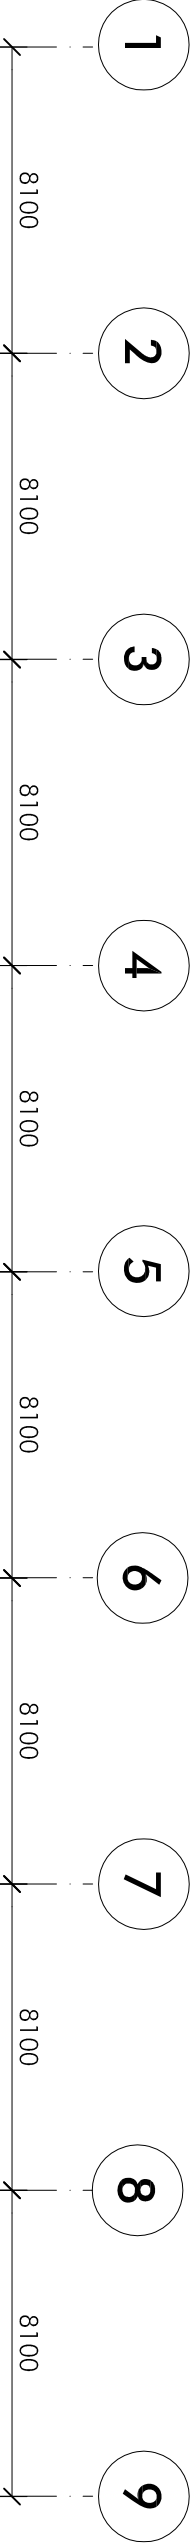

Graythwaite Rehabilitation Centre

Ryde Hospital

Sydney, NSW

LEGEND

|     |                             |
|-----|-----------------------------|
| ASR | ACCESSIBLE SHOWER           |
| AWC | ACCESSIBLE TOILET           |
| C   | COMMON CIRCULATION REEF     |
| CHE | CASEWORK EVALUATION         |
| FSE | FACILITY SERVICES           |
| M   | MECHANICAL REEF             |
| SHR | SHOWER                      |
| TRB | TRANSITIONAL LIVING BEDROOM |

| Item | Description       | Date     |
|------|-------------------|----------|
| P1   | Preparation Phase | 21.04.11 |
| P2   | Plan Updated      | 06.05.11 |
| P3   | Plan Updated      | 20.05.11 |
| A    | Part 3A Issue     | 10.06.11 |

Level 3 Floor Plan

1:200 @A1

20.05.11

3717-DA-014

50m

nettleontribe

nettleontribe partnership Pty Ltd ABN 58 161 688 122

117 willoughby road sydney NSW 2045

02 9231 6431 f 02 9439 7474

e: sydney@nettleontribe.com.au w: nettleontribe.com.au

Client: Project: Ryde Hospital Sydney, NSW

Graythwaite Rehabilitation Centre

nettleontribe

nettleontribe partnership Pty Ltd ABN 58 161 688 122  
117 willoughby road sydney NSW 2045  
02 9231 6431 f 02 9439 7474  
e: sydney@nettleontribe.com.au w: nettleontribe.com.au