


- 1
- 2
- 3
- 4
- 5
- 6
- 7
- 8
- 9


8100 8100 8100 8100 8100 8100 8100 8100 8100

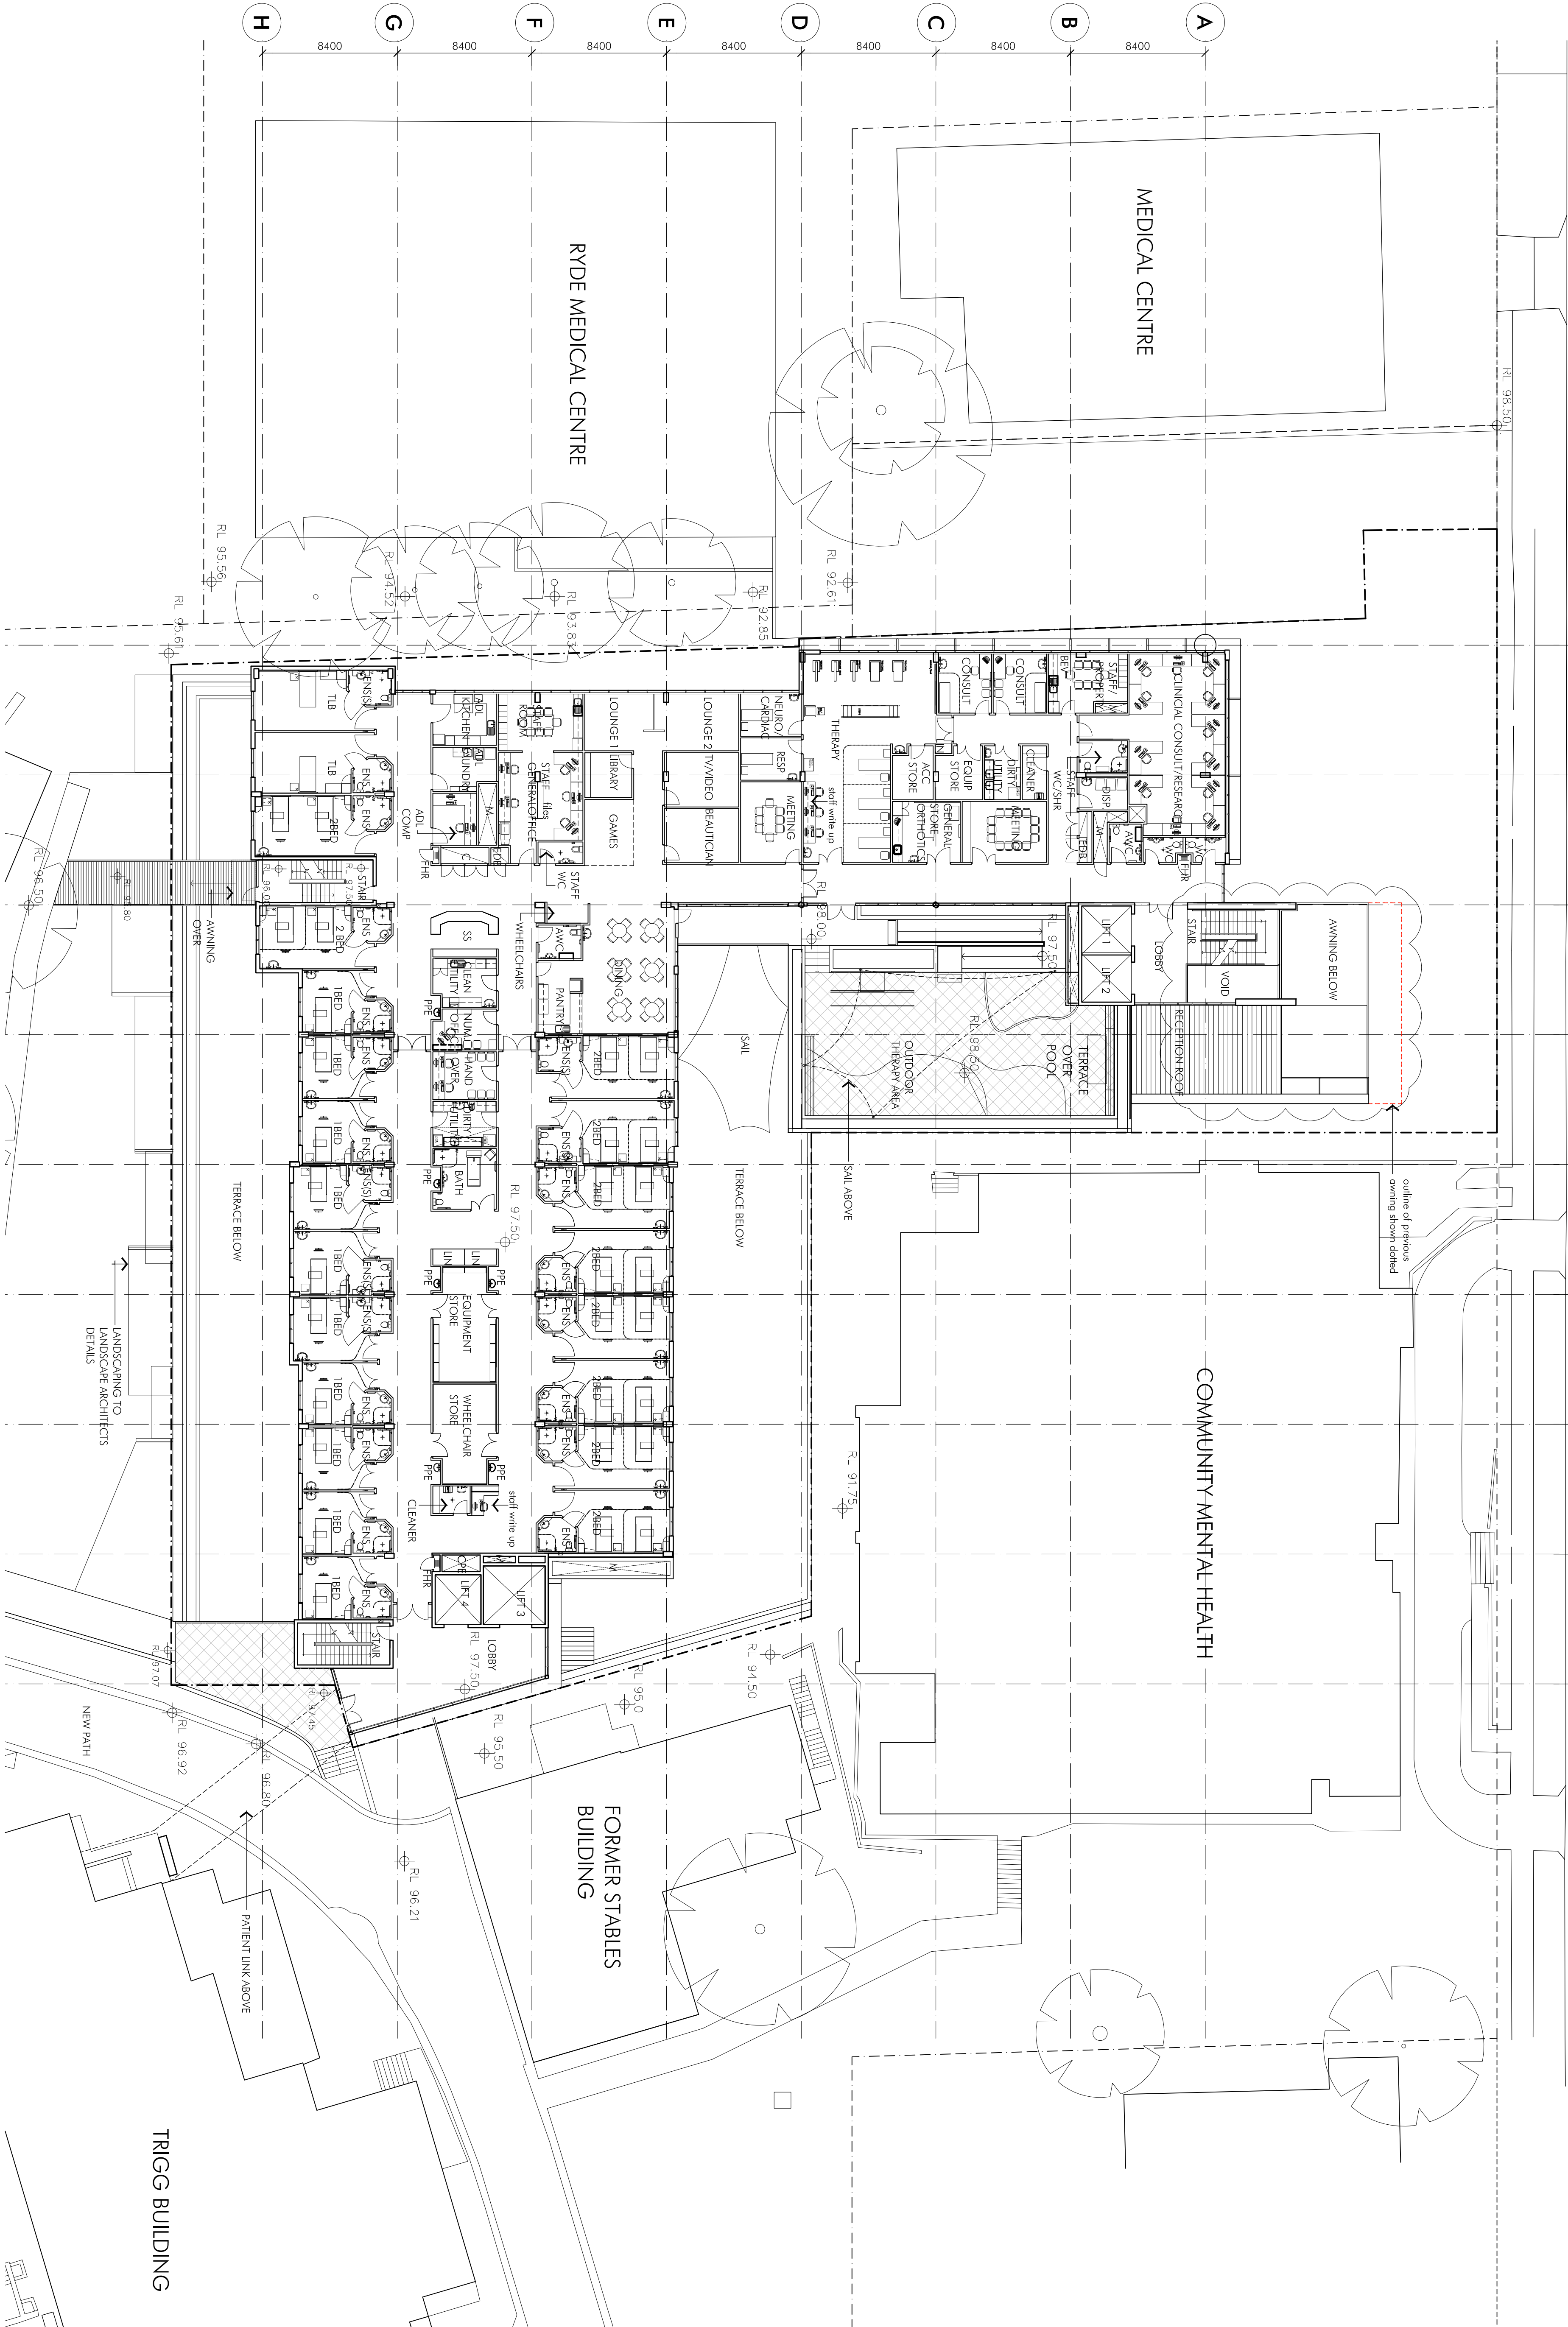


Graythwaite Rehabilitation Centre
Ryde Hospital
Sydney, NSW

LEGEND	
ASR	ACCESSIBLE SHOWER
AWC	ACCESSIBLE TOILET
C	COMMUNICATIONS REER
CHE	CARRIAGE EVALUATION BOARD
FHE	FIRE FIGHTER ACCESS
M	MECHANICAL REER
ME	MECHANICAL EQUIPMENT BAY
SH	SHOWER
TR	TRANSITIONAL LINKS BEYOND

Item	Description	Date
P1	Preliminary Issue	21.04.11
P2	Plan Updated	05.05.11
P3	Plan Updated	20.05.11
A	Final A4 Issue	10.06.11
B	PPG Issue Boundary Revised	17.07.12
C	Awning and roof detail	06.06.12

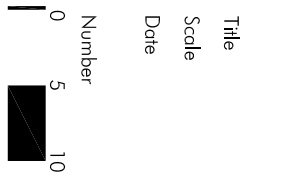

Level 2 Floor Plan
1:200 @A1
06.06.12
3717-DA-013

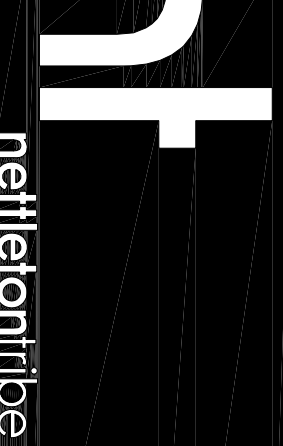

