

- 1
- 2
- 3
- 4
- 5
- 6
- 7
- 8
- 9

8100

8100

8100

8100


8100

8100

8100

8100

8100

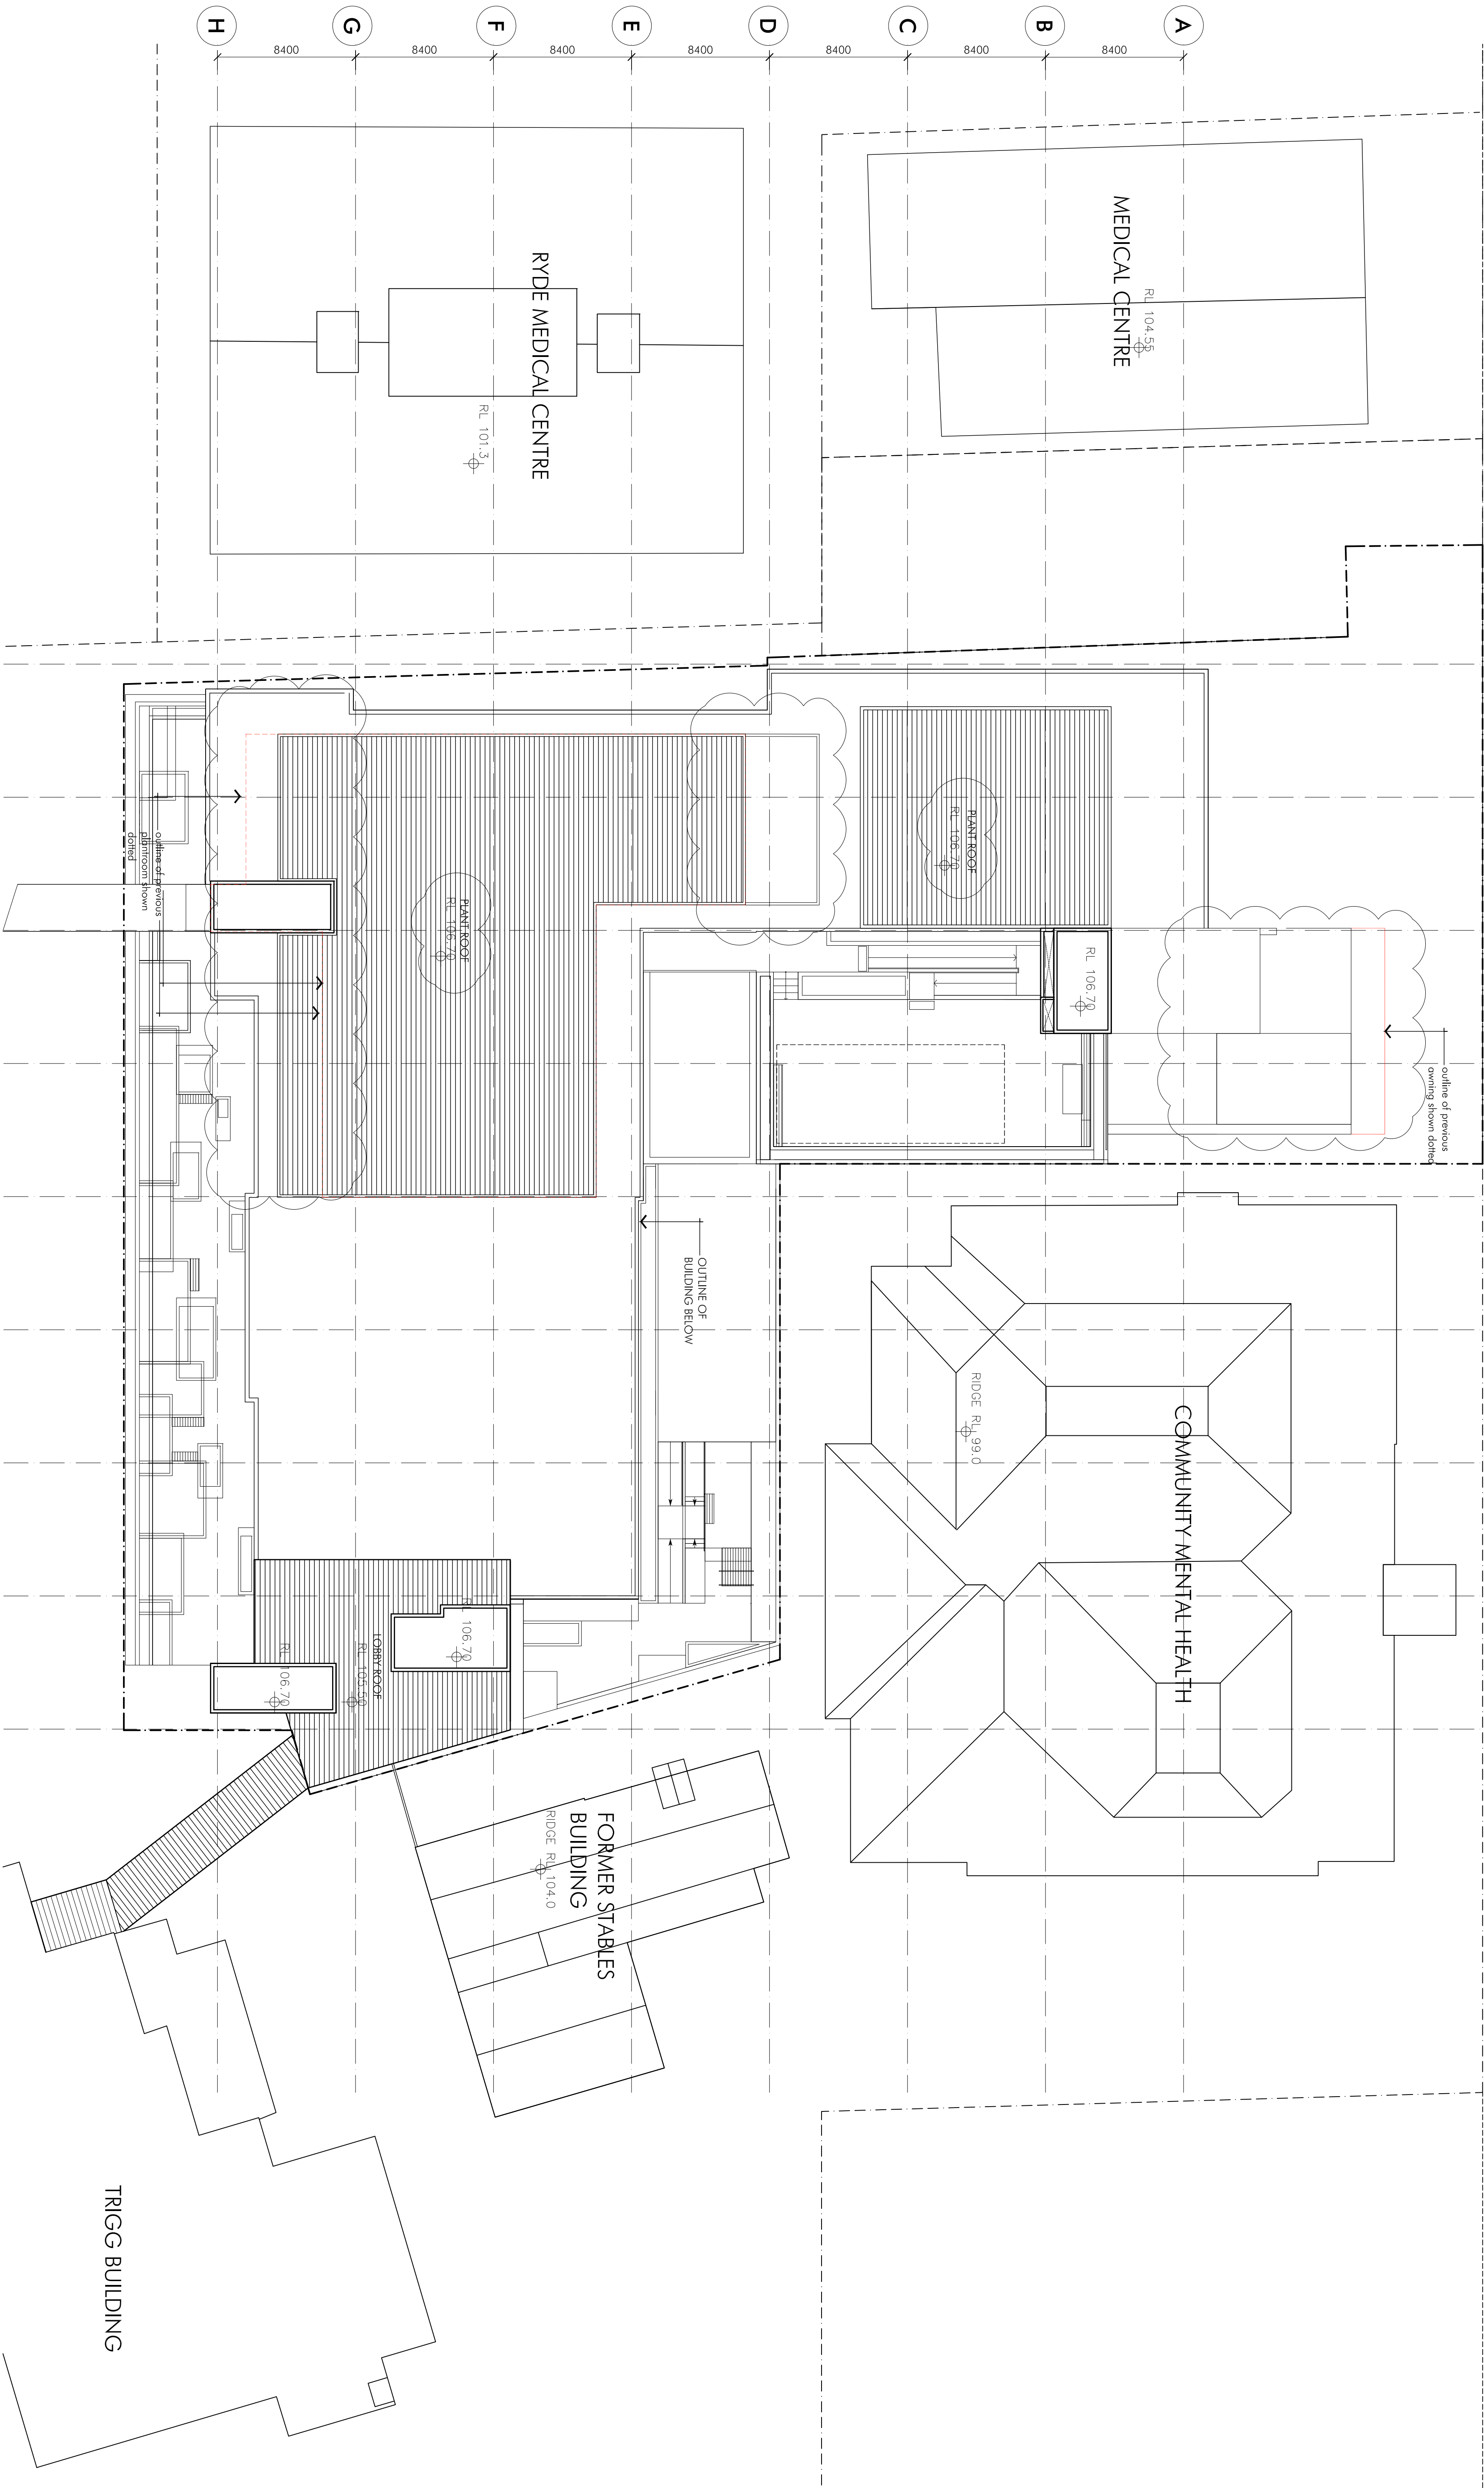

Client

Project

NSW

GOVERNMENT

Health

Infrastructure

Graythwaite Rehabilitation Centre

Ryde Hospital

Sydney, NSW

LEGEND

A&B ACCESSIBLE SHOWER

B ACCESSIBLE TOILET

C COMMUNICATIONS RISER

CHE CHEMICAL EXHAUST

ELB ELECTRIC CABLE DISTRIBUTION BOARD

FIRE FIRE EXTINGUISHER

M MECHANICAL RISER

ME MECHANICAL EQUIPMENT BAY

SH SHOWER

TB TRANSITIONAL LIVING ROOM

Notes

P1

Refinement Issue

21.04.11

P2

Plan Updated

06.06.11

P3

Plan Updated

20.05.11

A

Perf 3A Issue

10.06.11

B

Perf Issue Boundary Revised

17.02.12

C

Plan Room/Rooming Amendments

06.06.12

Title

Scale

Date

Number

0

5

10

Roof Plan

1:200 @A1

06.06.12

3717-DA-015

nettleontribe

nettleon tribe partnership Pty Ltd ABN 58 161 688 122

117 Willoughby Road, Sydney NSW 2055

02 9231 6431 f 02 9439 7474

e:sydney@nettleontribe.com.au w:nettleontribe.com.au

1

nettleontribe