



HASSELL

Revision
A PROJECT APPLICATION
B REVISED APPLICATION
C REVISED APPLICATION

Date
18.02.13
24.05.13
04.06.13

Scale
1:500@A1


Client
EG FUNDS MANAGEMENT

Project Name
3430
SUMMER HILL FLOUR MILL LANDSCAPE PLAN
STAGE 1

Drawing
DA1000

0 10 20 40m



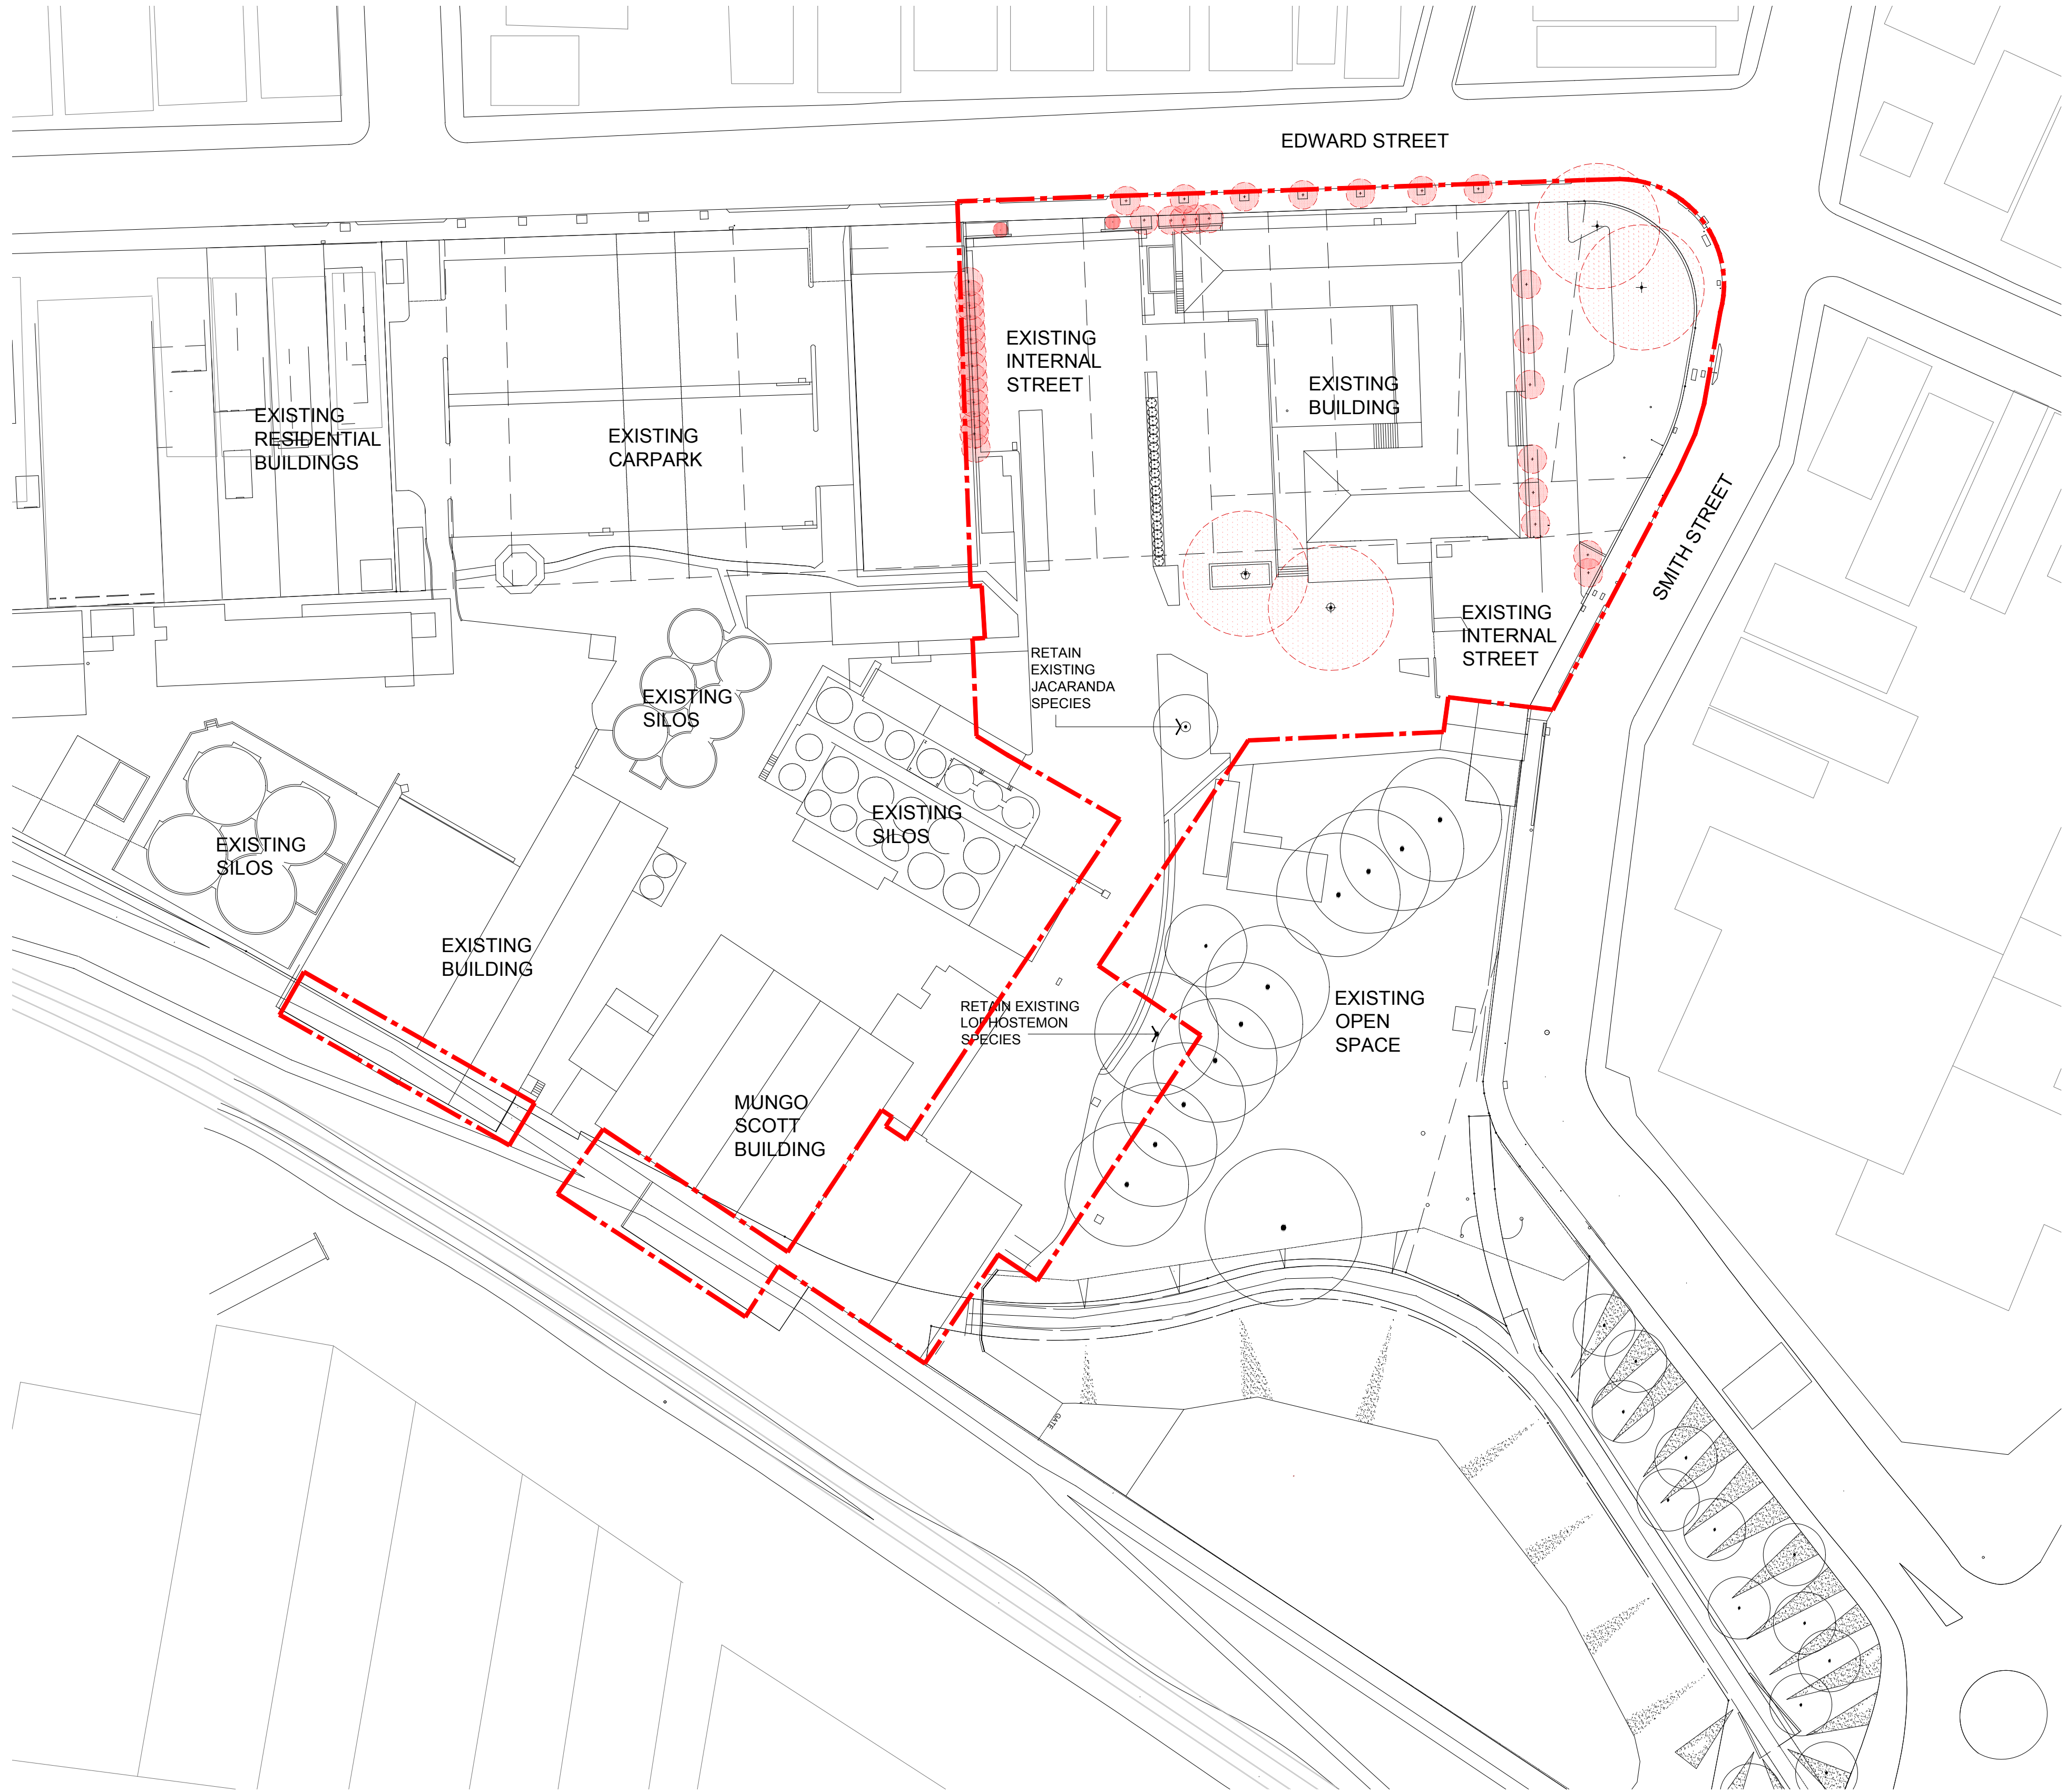

REF.	ITEM
	EXTENT OF DEMOLITION WORKS
	TREE TO BE REMOVED
	TREE TO BE RETAINED AND PROTECTED
	TREE TO BE RETAINED AND PROTECTED. TREE RETENTION TO BE REASSESSED DURING CONSTRUCTION PHASE
GENERAL NOTES TREE LOCATIONS AND QUANTITIES ARE INDICATIVE ONLY. TO BE READ IN CONJUNCTION WITH ARBORIST REPORT	

HASSELL

Revision
A REVISED APPLICATION
B REVISED APPLICATION


Date
24.05.13
04.06.13

Scale
1:500@A1

Client
EG FUNDS MANAGEMENT

Project Name
3430
SUMMER HILL FLOUR MILL TREE REMOVAL PLAN
STAGE 1

Drawing
DA1001

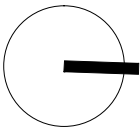



LEGEND

- STAGE BOUNDARY
- SPOT LEVELS (DESIGN)
- TOP OF KERB (DESIGN)
- SPOT LEVELS (EXISTING)
- PAVING TYPE 01
EXPOSED AGGREGATE
CONCRETE
- WSUD GARDEN BED
- MULCHED GARDEN BED
- TURF
- CONCRETE CUT KERB
- CAR PARK
- PROPOSED TREE

NOTE

1. TO BE READ IN CONJUNCTION WITH ENGINEER AND ARCHITECTURAL DRAWINGS

Revision
PROJECT APPLICATION
REVISED APPLICATION
REVISED APPLICATION

Date
18.02.13
24.05.13
04.06.13

Scale
1:200@A1

Client
EG FUNDS MANAGEMENT

Project Name
3430
SUMMER HILL FLOUR MILL
STAGE 01

Drawing
DA1002
STREETSCAPE DESIGN
SITE 1

0 4 8 16m

HASSELL



Project Name	Drawing
3430	DA-1003
SUMMER HILL FLOUR MILL	SITE THROUGH LINK
STAGE 1	SITE 2

