


X:\616 3704\1414 CD004 STREET LAYOUT AND PUBLIC DOMAIN PLAN 3704\PA-C-15
P01 Date: 02.02.2017 @ 14:05:58 LogN Name: andrew.n... Out File: 131704\CD004\01704\PA-C-15.dwg

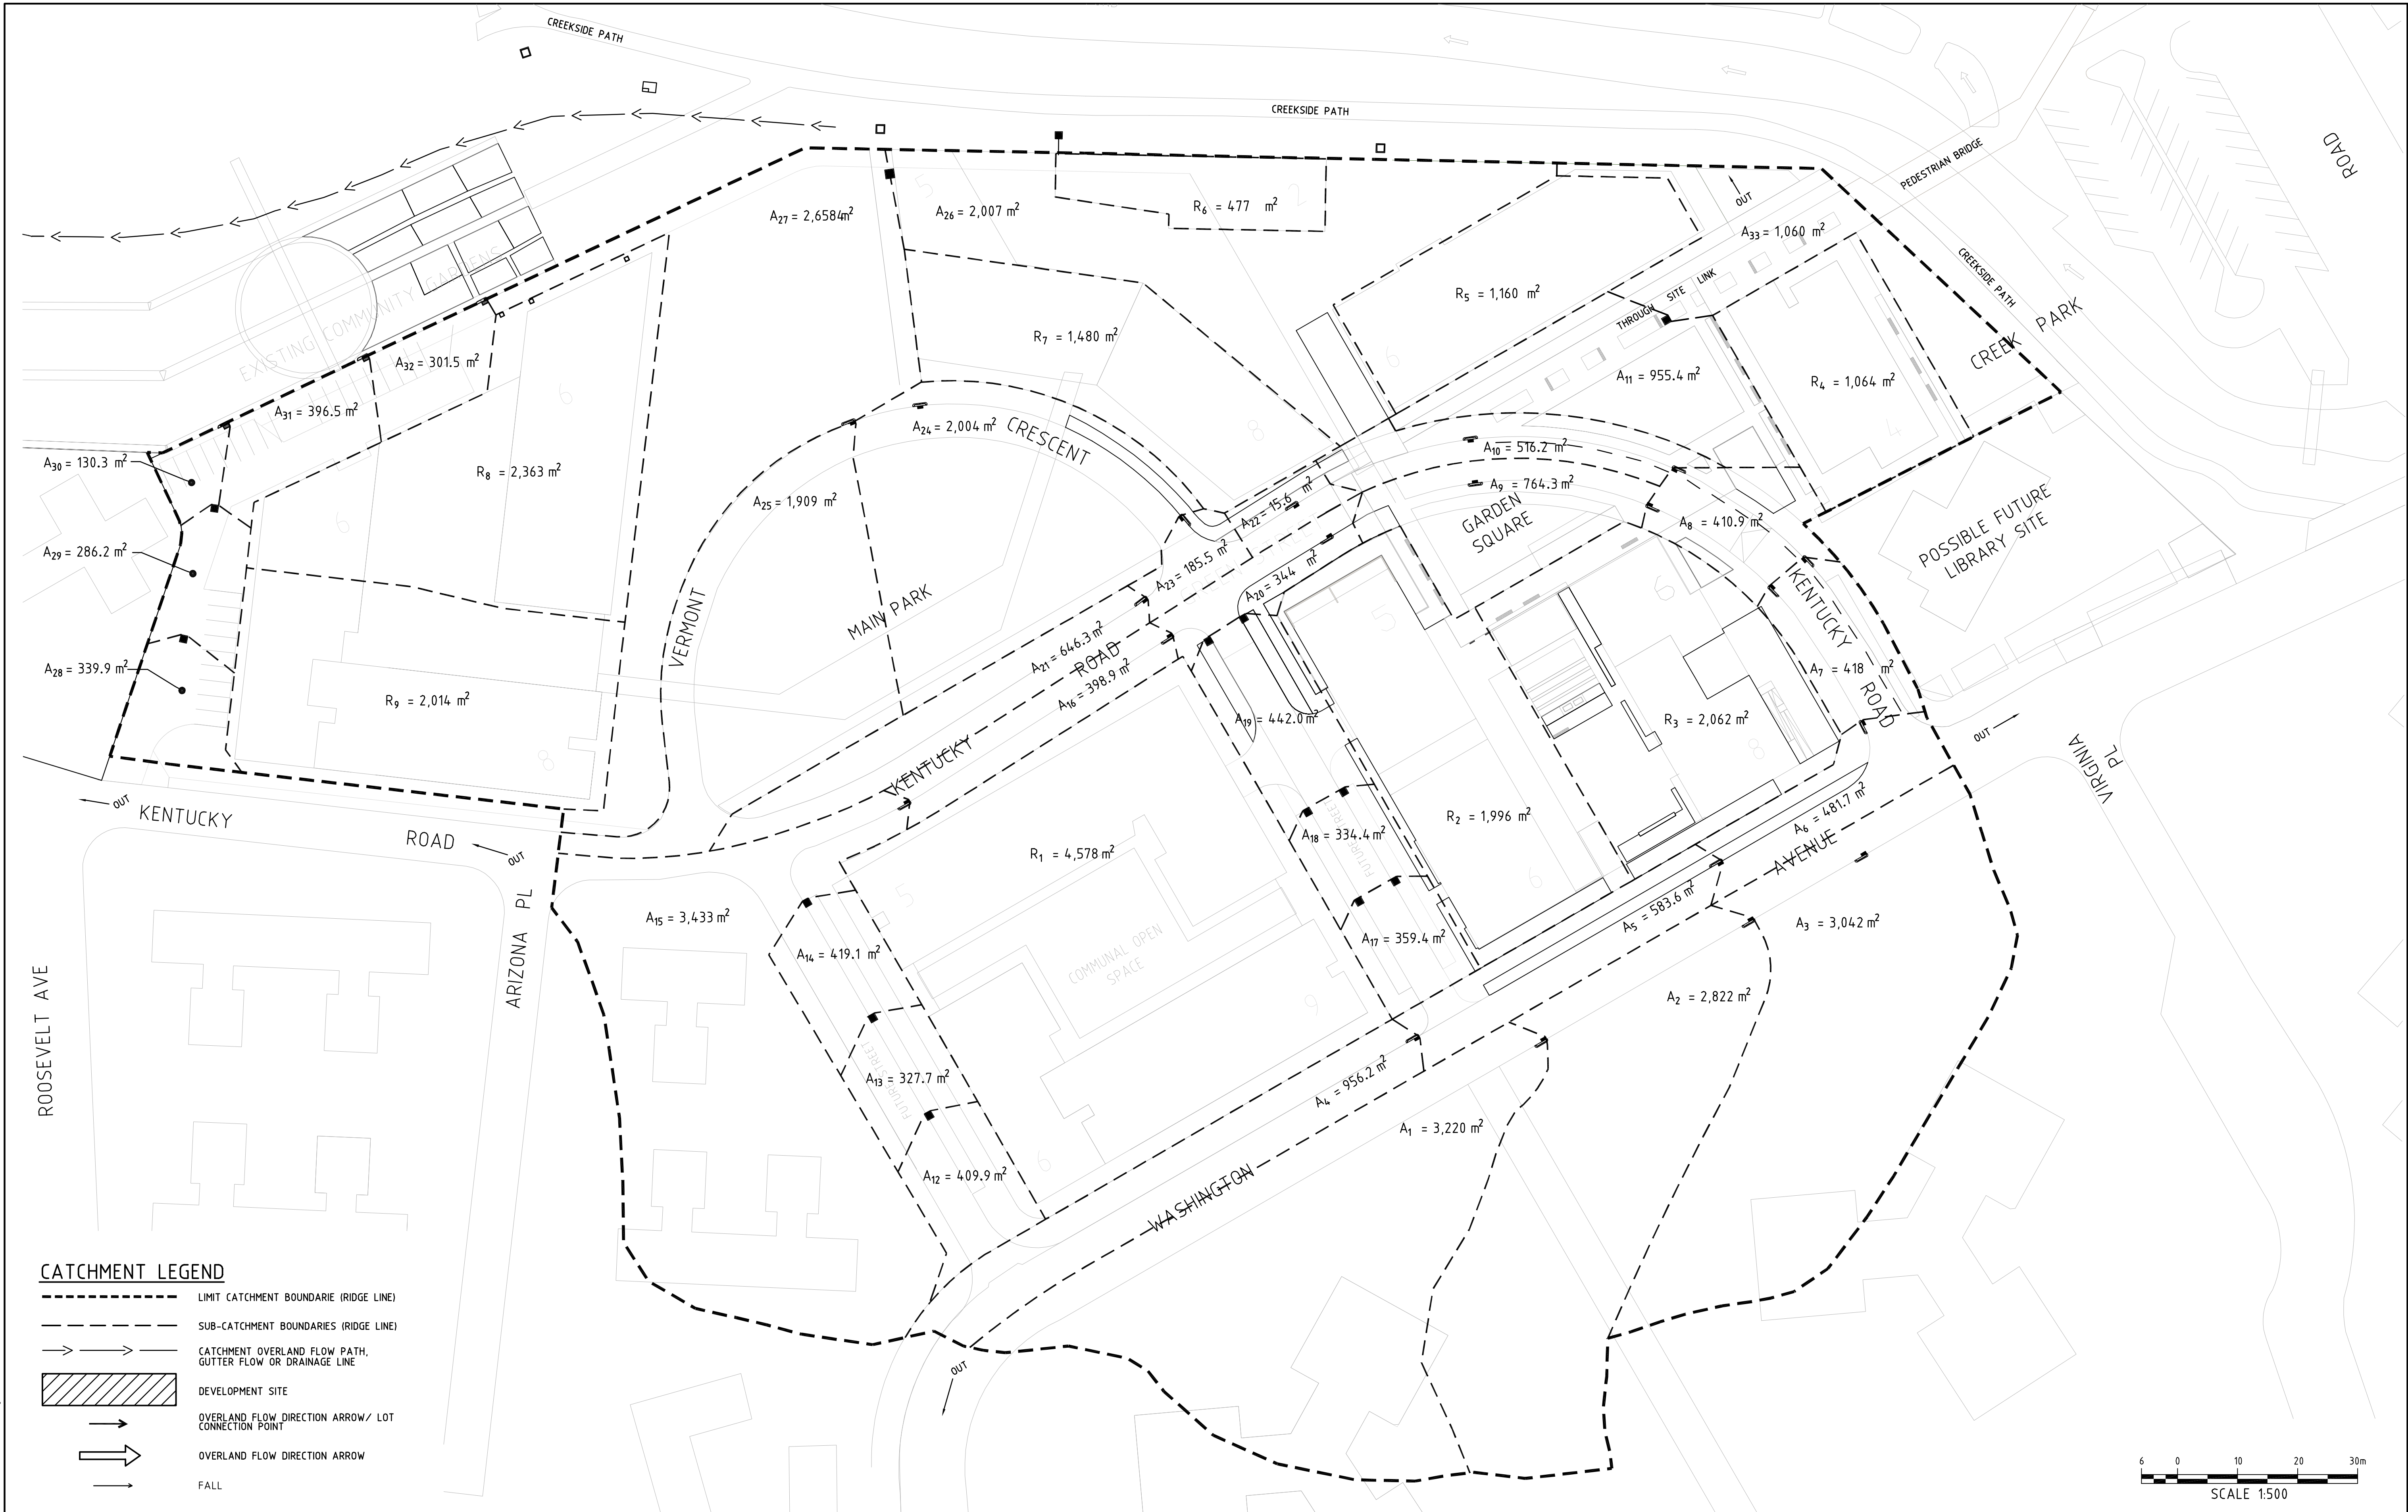

CATCHMENT LEGEND

- LIMIT CATCHMENT BOUNDARIE (RIDGE LINE)
- - - SUB-CATCHMENT BOUNDARIES (RIDGE LINE)
- CATCHMENT OVERLAND FLOW PATH, GUTTER FLOW OR DRAINAGE LINE
- ▨ DEVELOPMENT SITE
- OVERLAND FLOW DIRECTION ARROW/ LOT CONNECTION POINT
- OVERLAND FLOW DIRECTION ARROW
- FALL

DO NOT SCALE FROM DRAWINGS, CHECK & VERIFY ALL DIMENSIONS & LEVELS BEFORE COMMENCEMENT OF ANY WORK. THIS DRAWING IS NOT TO BE COPIED IN PART OR WHOLE WITHOUT WRITTEN PERMISSION FROM WARREN SMITH AND PARTNERS.	NORTH POINT	NOTES 1. FOR TITLE, DRAWING LIST, LEGEND, ABBREVIATIONS & NOTES REFER TO DRAWING C-01 & C-02	ISSUE	AMENDMENT	DATE	ISSUE	AMENDMENT	DATE	CLIENT HOUSING NSW & PAYCE COMMUNITIES P/L PROJECT RIVERWOOD NORTH RESIDENTIAL RENEWAL PROJECT	Warren Smith & Partners Pty Ltd A 1st Floor, 123 Clarence Street, Sydney 2000 NSW Australia T 02 9299 1312 F 02 9290 1295 E wsp@warrensmith.com.au ABN 36 300 430 126  SERVING THE CONSTRUCTION INDUSTRY SINCE 1981 Consulting Engineers Hydraulic Services Civil Engineering Fire Protection Sydney Water Accredited • Water Servicing Co-ordinator • Design and Project Management	TITLE COUNCIL DRAINAGE INFRASTRUCTURE PROPOSED CATCHMENT PLAN					
			A	PRELIMINARY ISSUE	29.10.10							SCALE 1:500	DRAWN C.J.N.	DESIGNED M.C.	CHECKED L.P.	APPROVED
			B	PRELIMINARY ISSUE (GENERAL REVISION)	04.11.10							DATE OCTOBER 2010	DRAWING No.		ISSUE	
			C	PROJECT APPLICATION	17.12.10							JOB No. 3704	PA-C-15		D	
			D	REVISED PROJECT APPLICATION	03.02.11											
										PROJECT APPLICATION						