


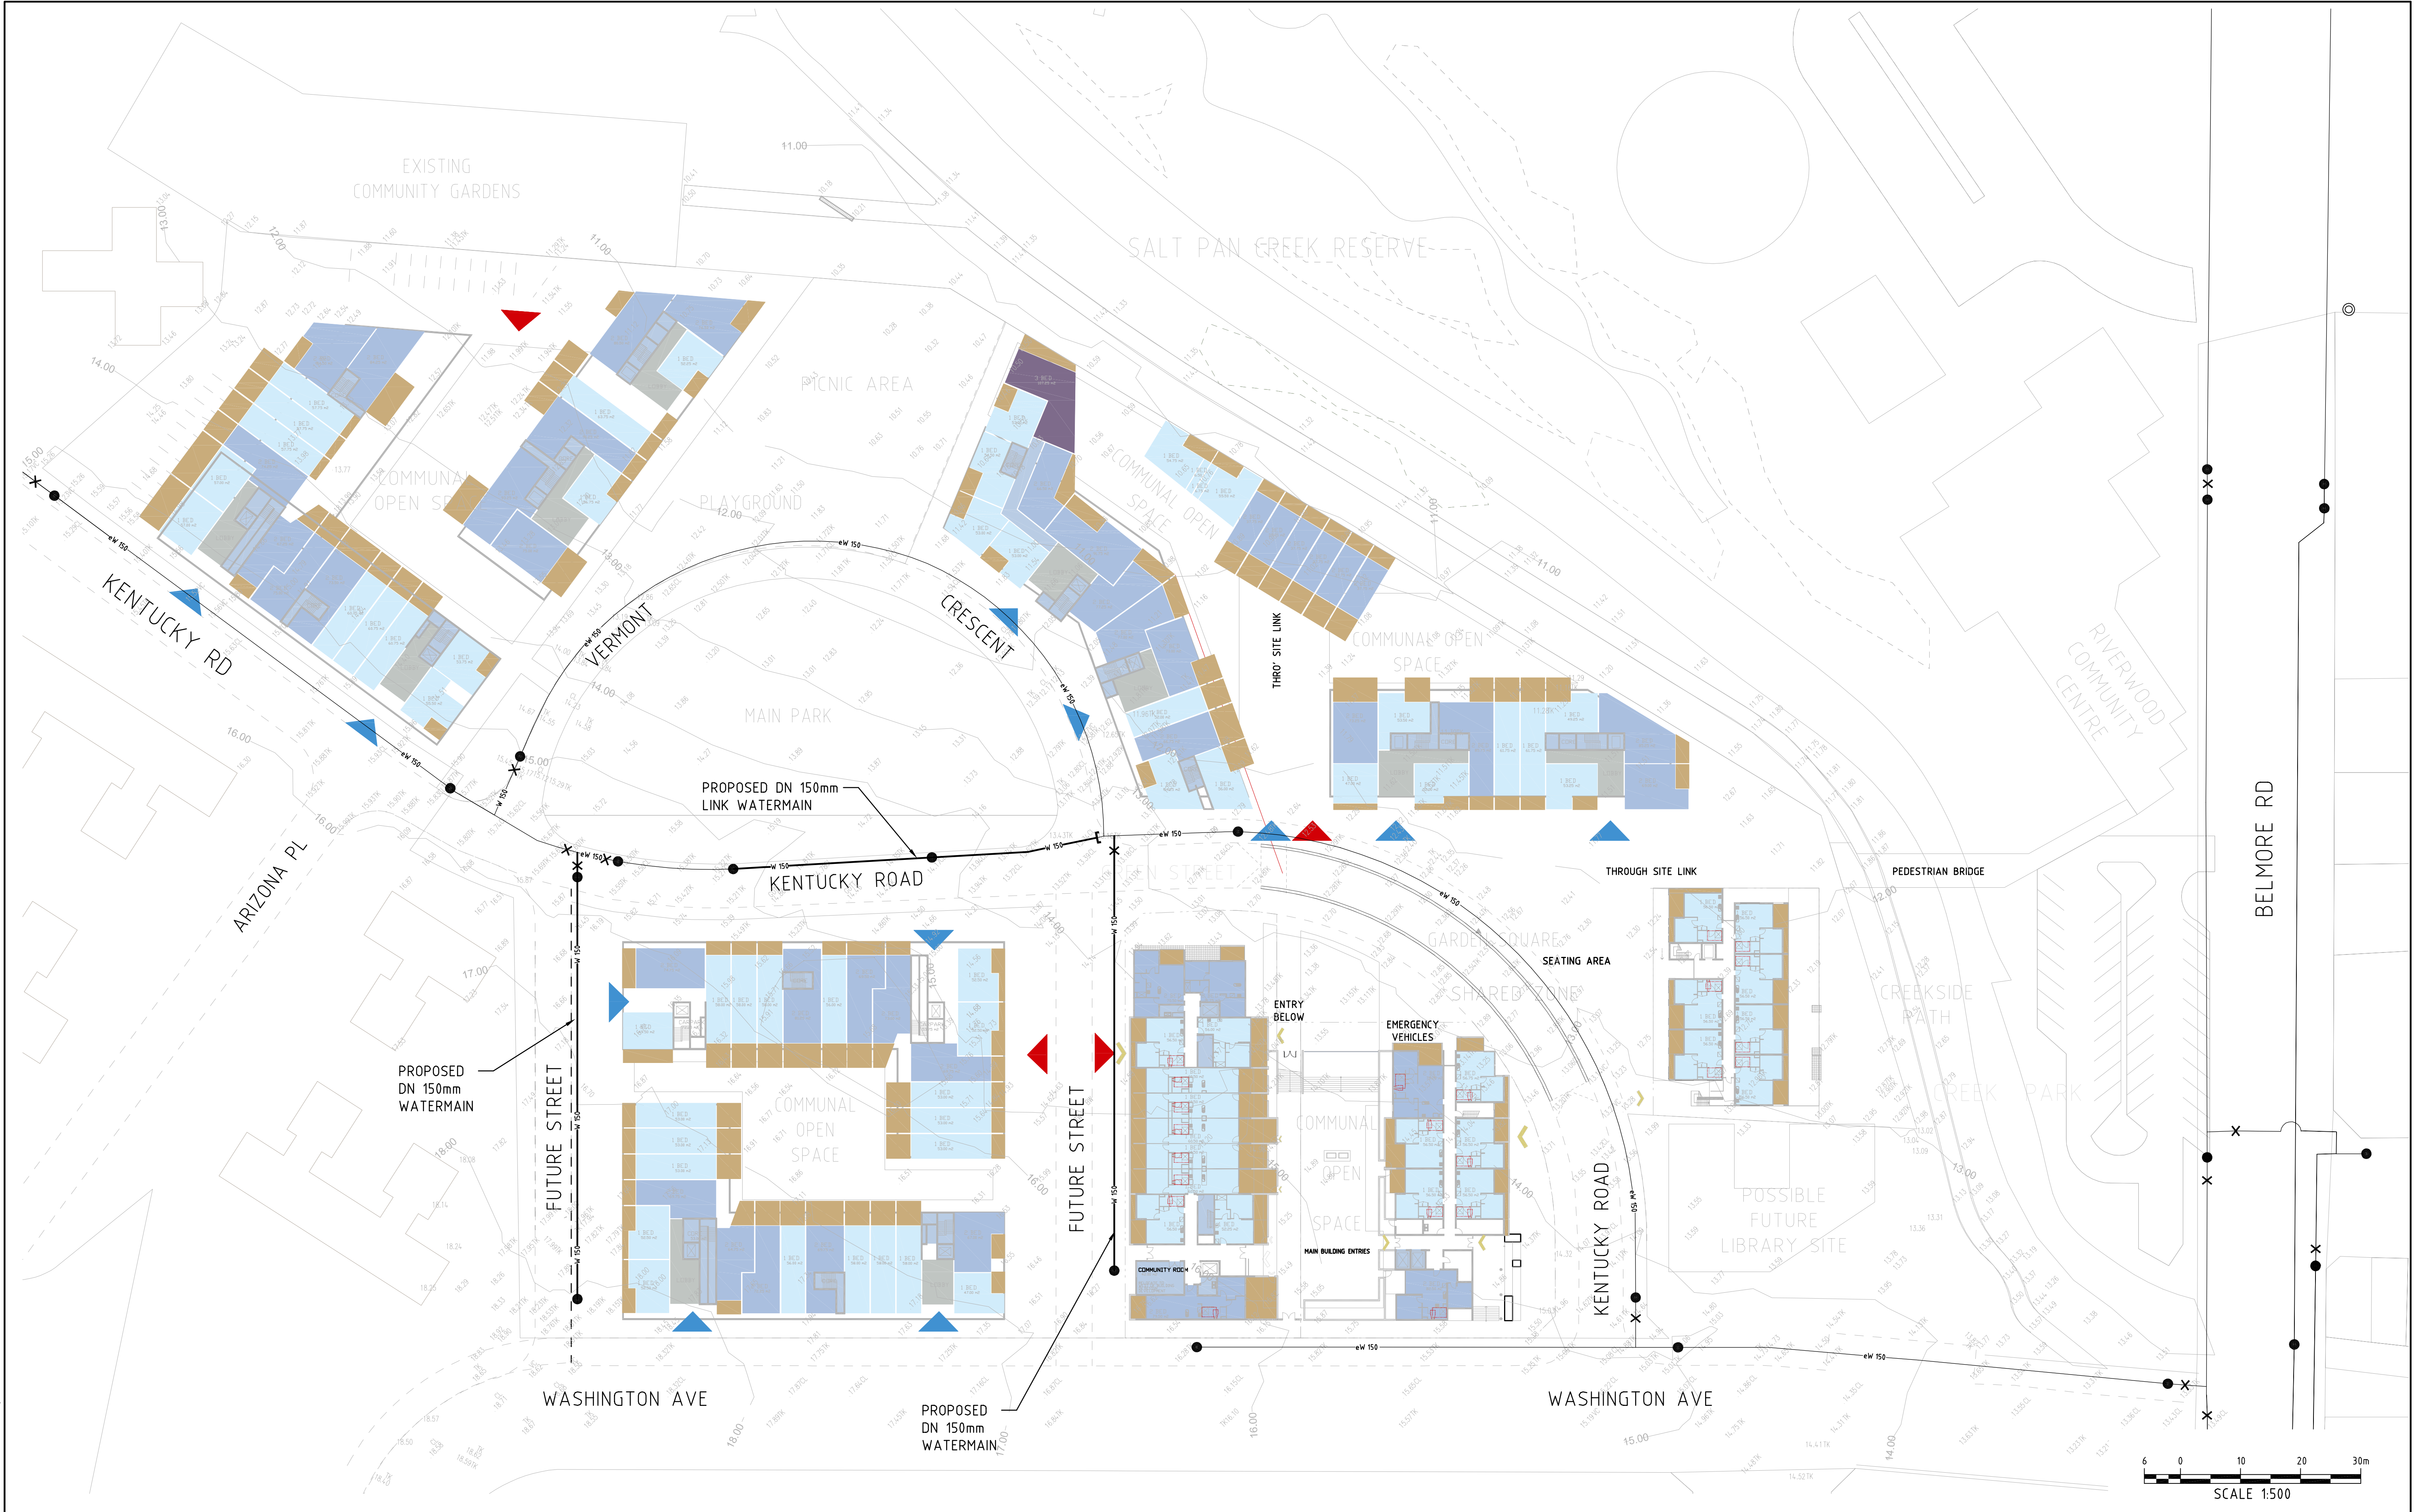

DO NOT SCALE FROM DRAWINGS, CHECK & VERIFY ALL DIMENSIONS & LEVELS BEFORE COMMENCEMENT OF ANY WORK.

THIS DRAWING IS NOT TO BE COPIED IN PART OR WHOLE WITHOUT WRITTEN PERMISSION FROM WARREN SMITH AND PARTNERS.

NORTH POINT

NOTES

1. FOR TITLE, DRAWING LIST, LEGEND, ABBREVIATIONS & NOTES REFER TO DRAWING C-01 & C-02

ISSUE	AMENDMENT	DATE	ISSUE	AMENDMENT	DATE
A	PRELIMINARY ISSUE	29.10.10			
B	PRELIMINARY ISSUE (GENERAL REVISION)	04.11.10			
C	PROJECT APPLICATION	17.12.10			
D	REVISED PROJECT APPLICATION	03.02.11			

CLIENT	PROJECT
HOUSING NSW & PAYCE COMMUNITIES P/L	RIVERWOOD NORTH RESIDENTIAL RENEWAL PROJECT

Warren Smith & Partners Pty Ltd

A 1st Floor, 123 Clarence Street, Sydney 2000 NSW Australia
T 02 9299 1312 F 02 9290 1295 E wsp@warrensmith.com.au
ABN 36 300 430 126

SERVING THE CONSTRUCTION INDUSTRY SINCE 1981

Consulting Engineers
Hydraulic Services | Civil Engineering | Fire Protection |
Sydney Water Accredited • Water Servicing Co-ordinator
• Design and Project Management

TITLE		SCALE		DRAWN	DESIGNED	CHECKED	APPROVED
SYDNEY WATER WATERMAIN SERVICING PLAN		1:500		C.J.N.	M.C.	L.P.	
DATE: OCTOBER 2010		DRAWING No.		PA-C-19		D	
JOB No. 3704		PROJECT APPLICATION					

X:\s\3704\1111\CD\2010\ILLUSTRATIVE PLAN\GROUND FLOOR CD004 STREET LAYOUT AND PUBLIC DOMAIN PLAN.mxd
Pld Date: 02.02.2011 15:54 User Name: indiana Cdr File: 133704CD020104PA-C-19.dwg