




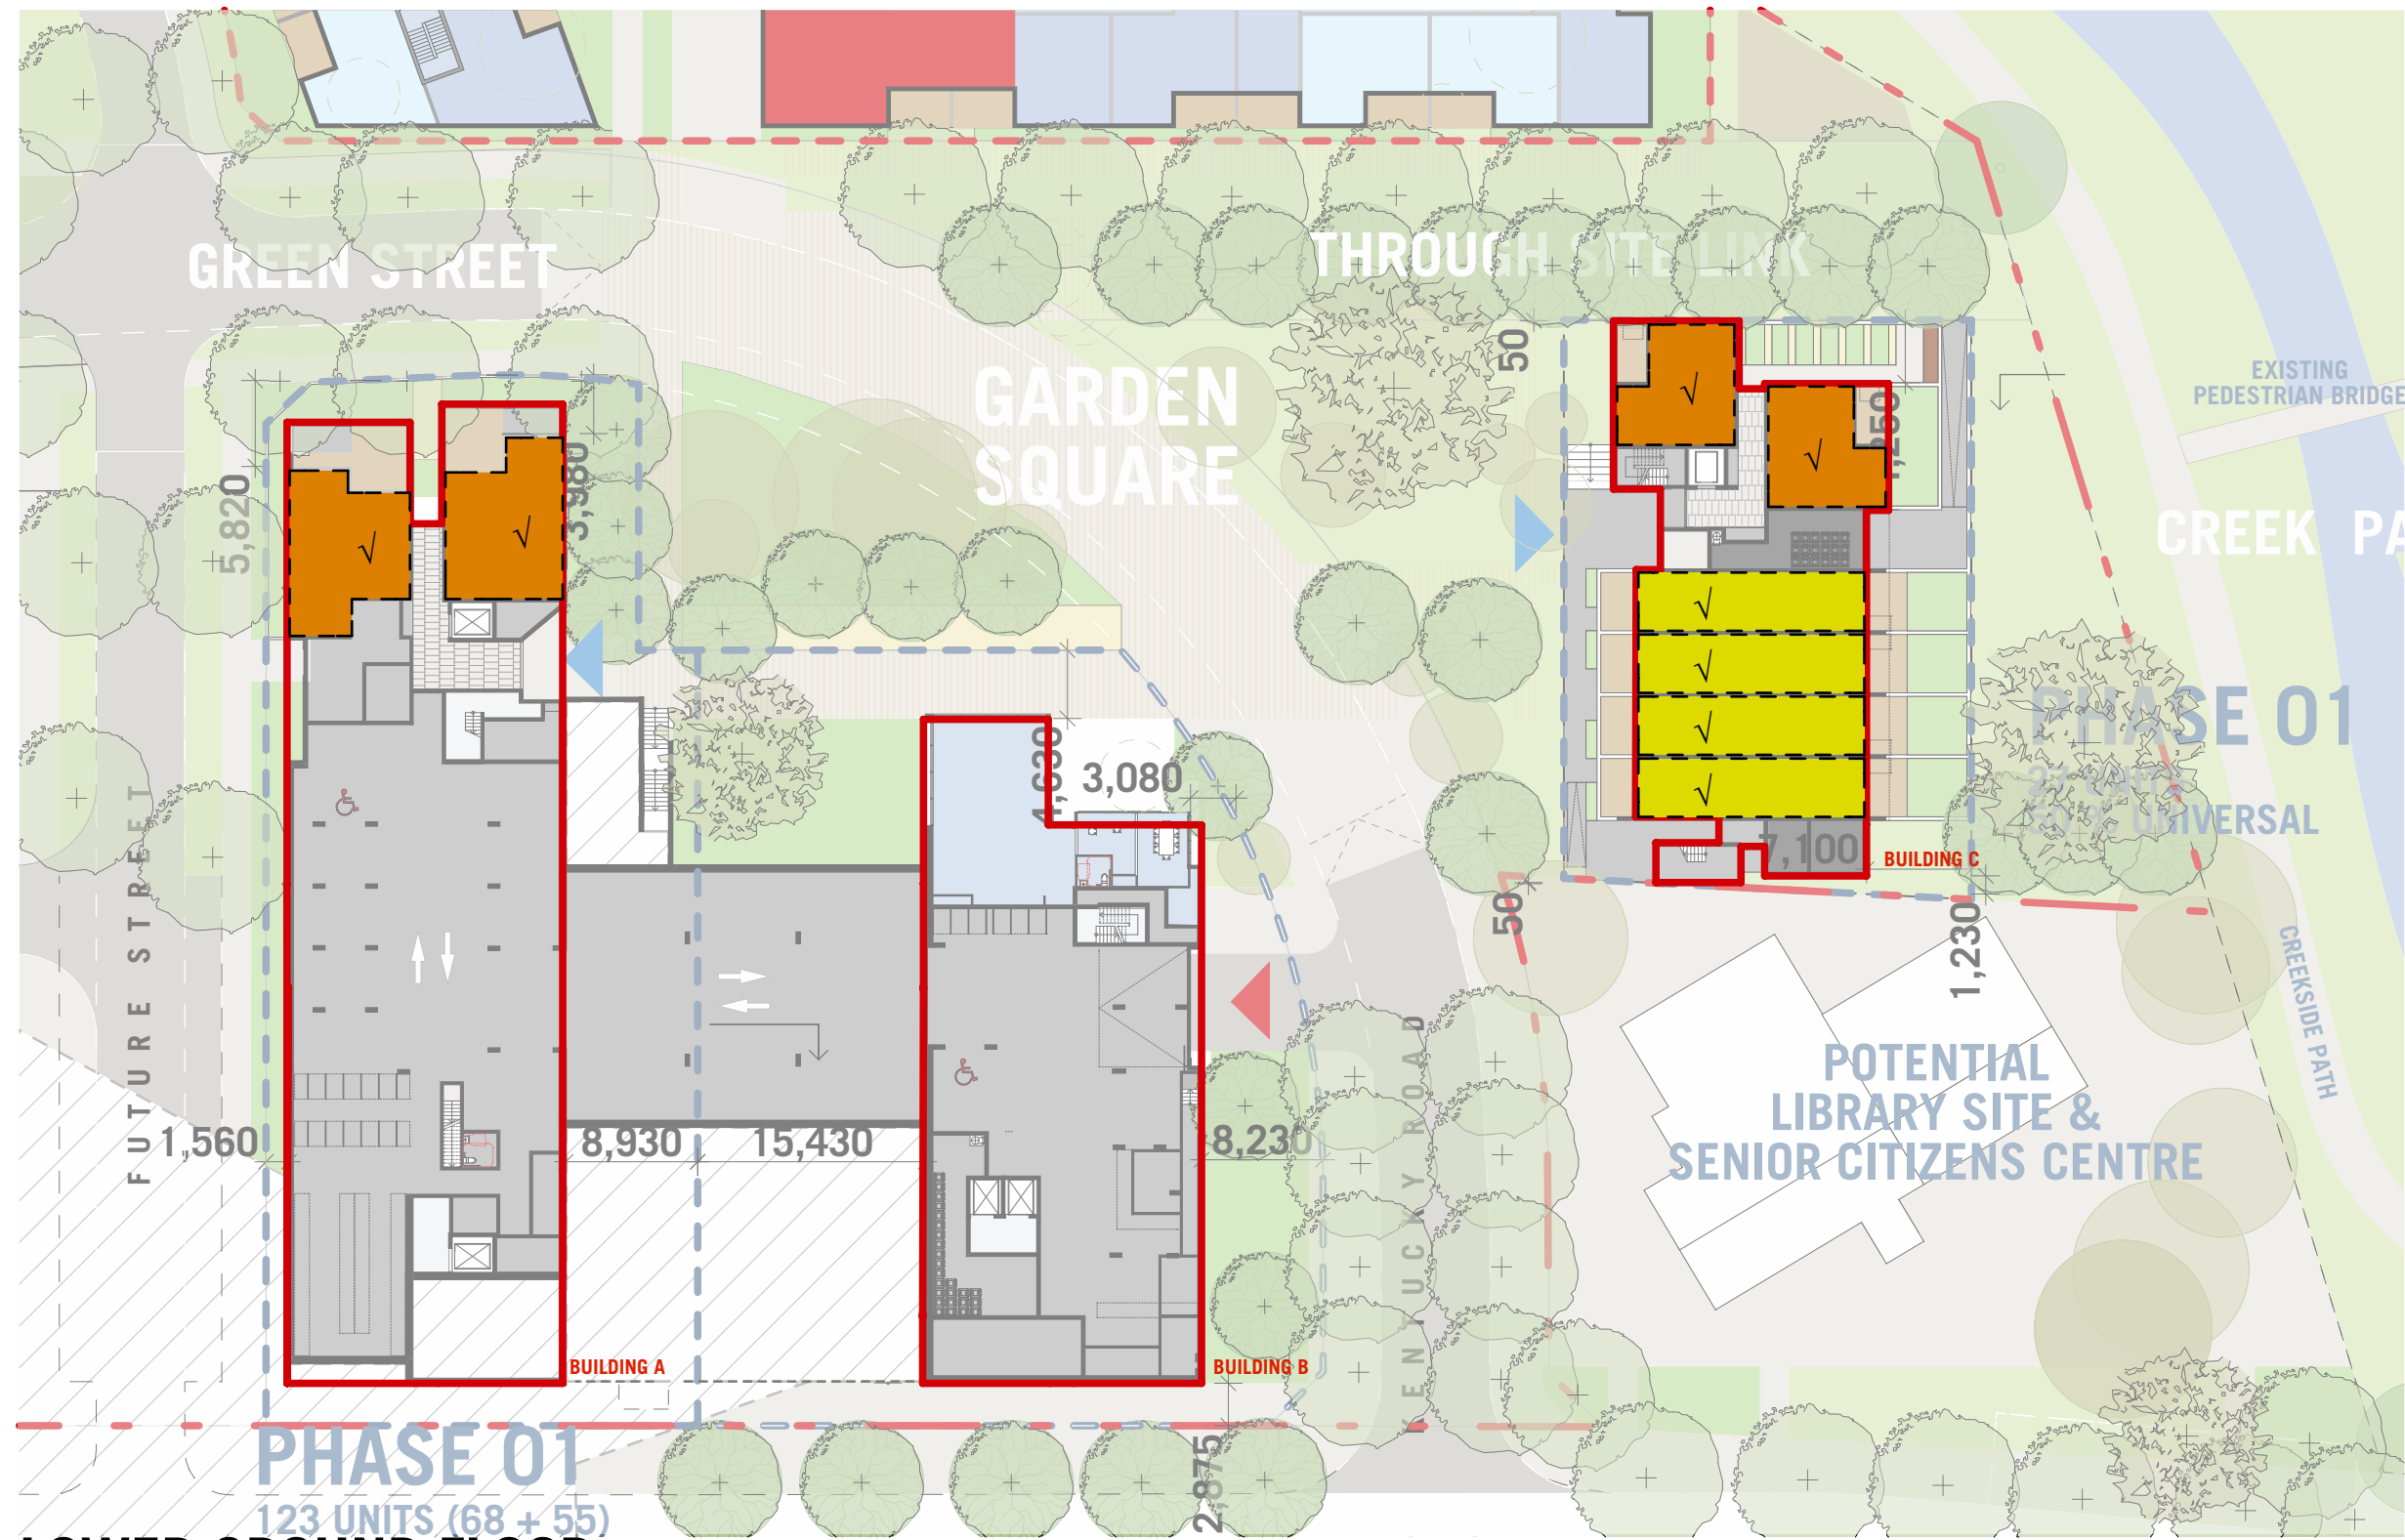


LOWER GROUND FLOOR

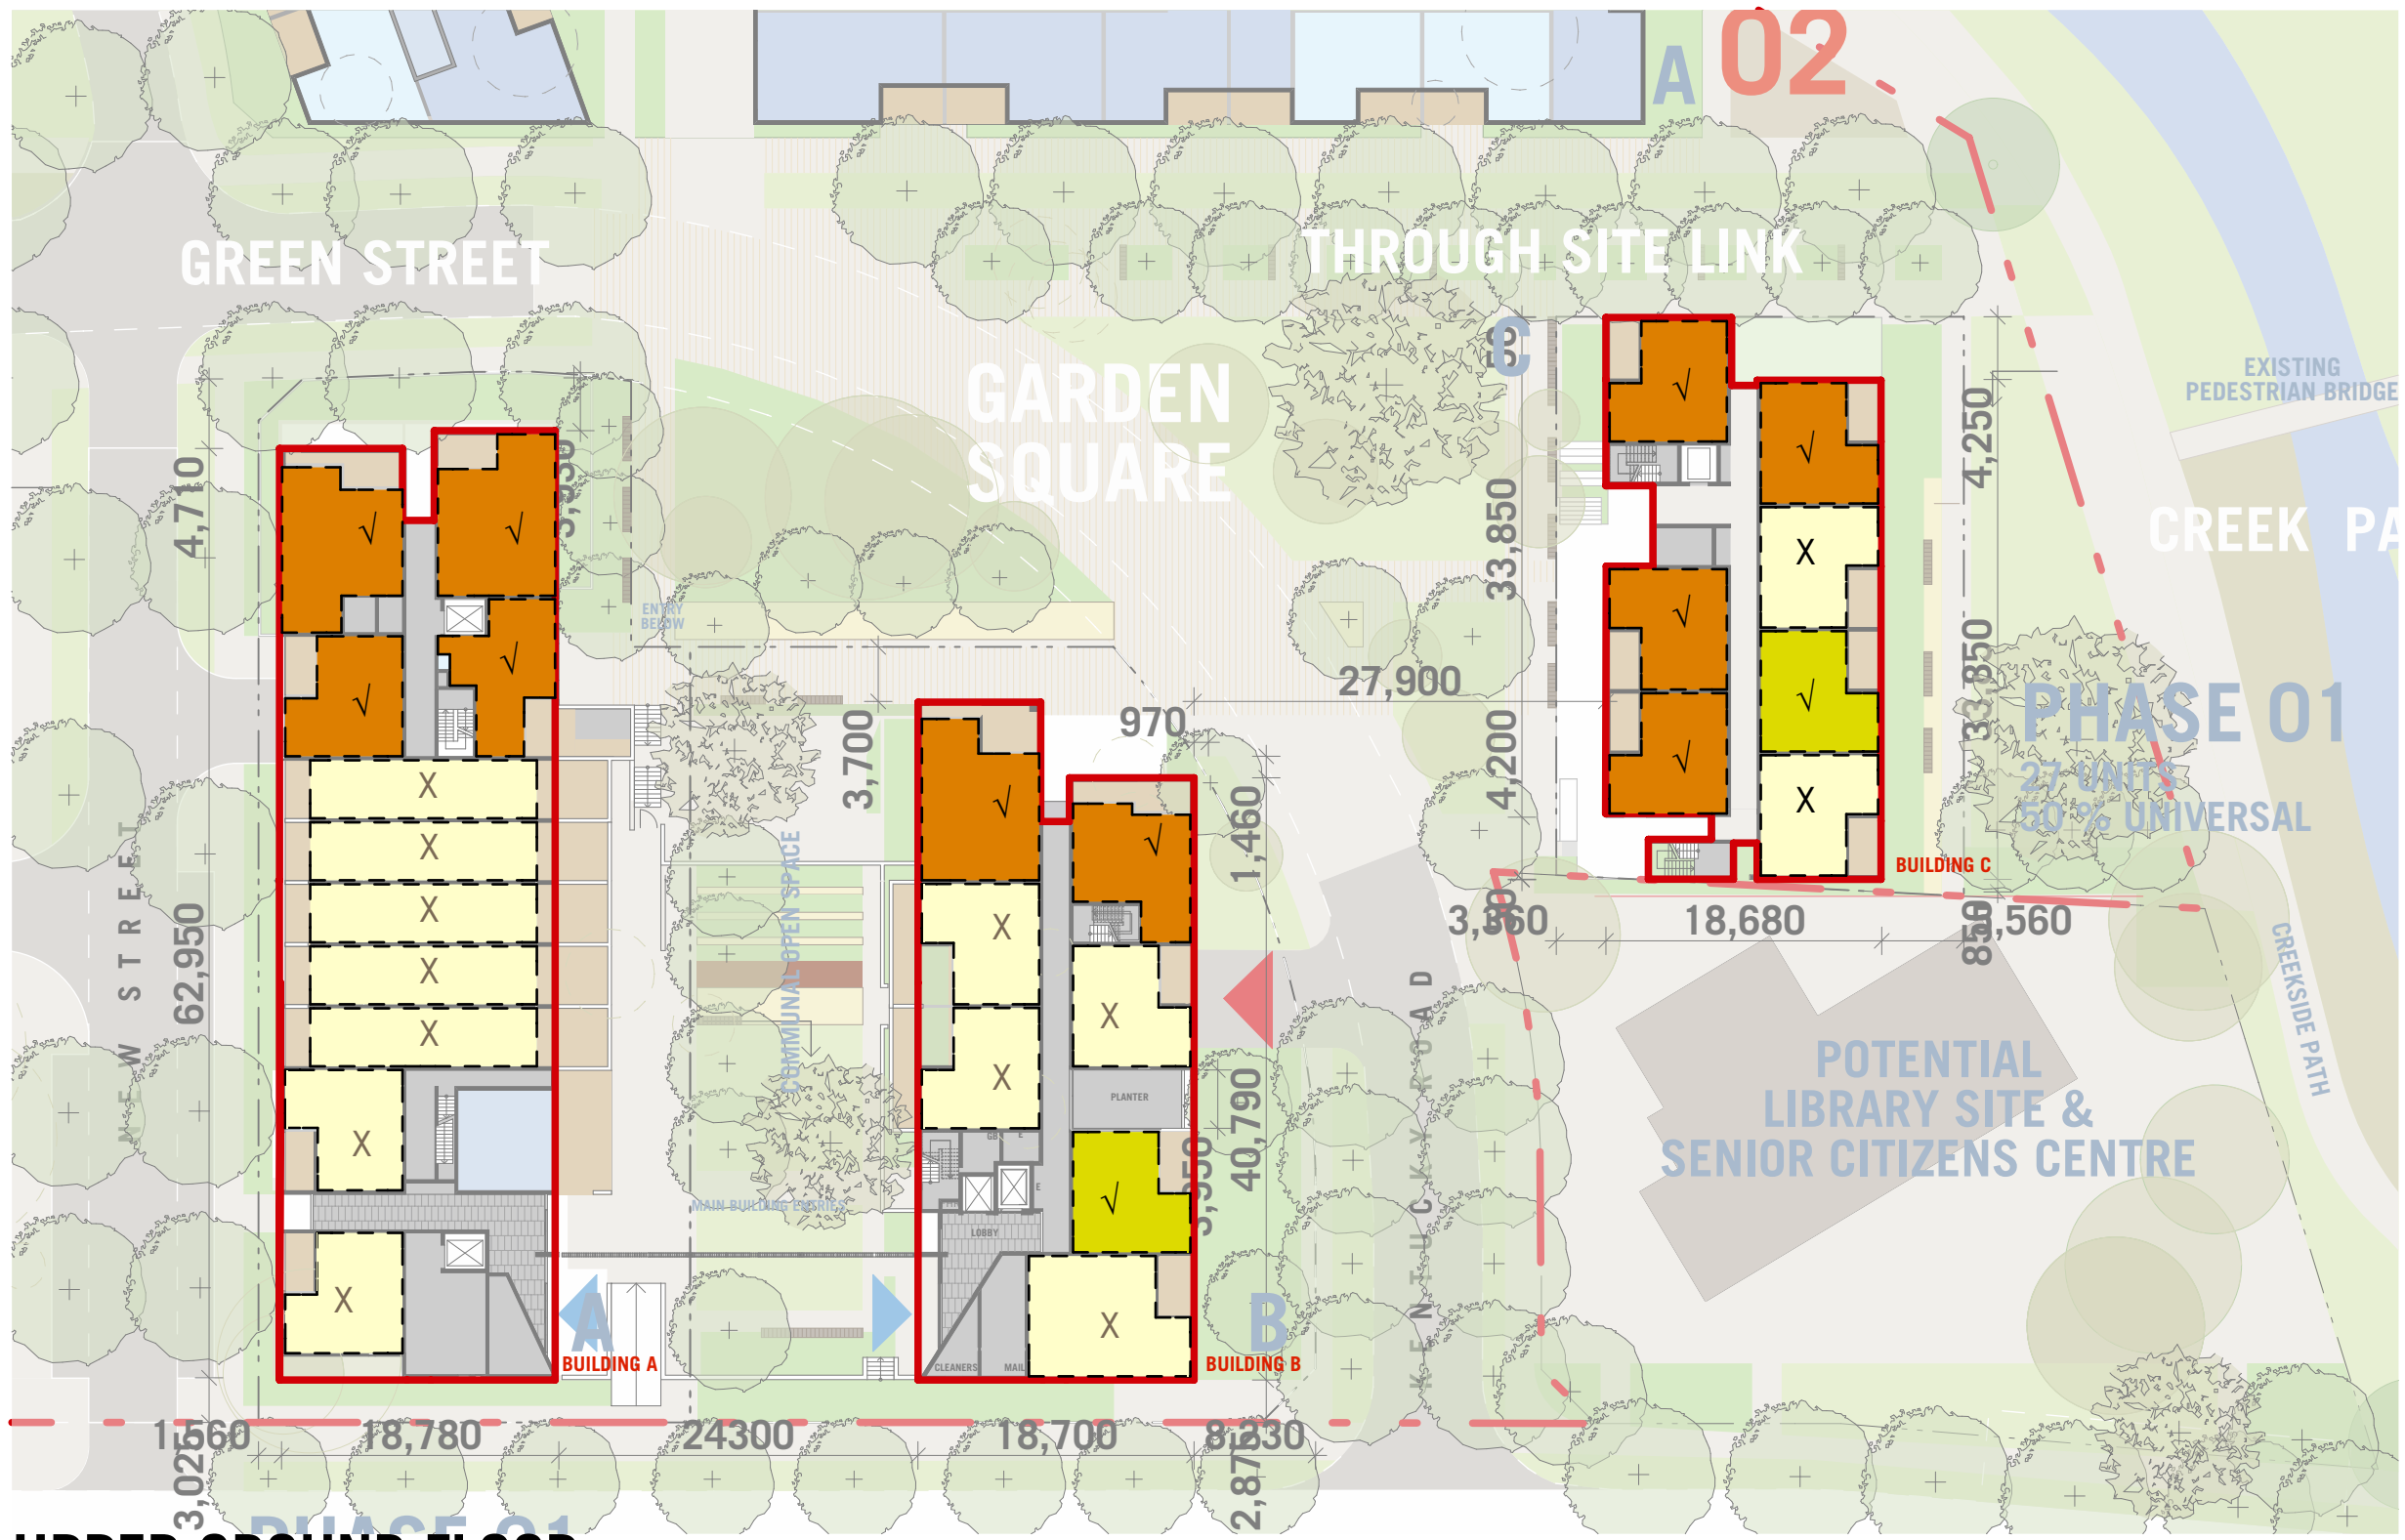

UPPER GROUND FLOOR

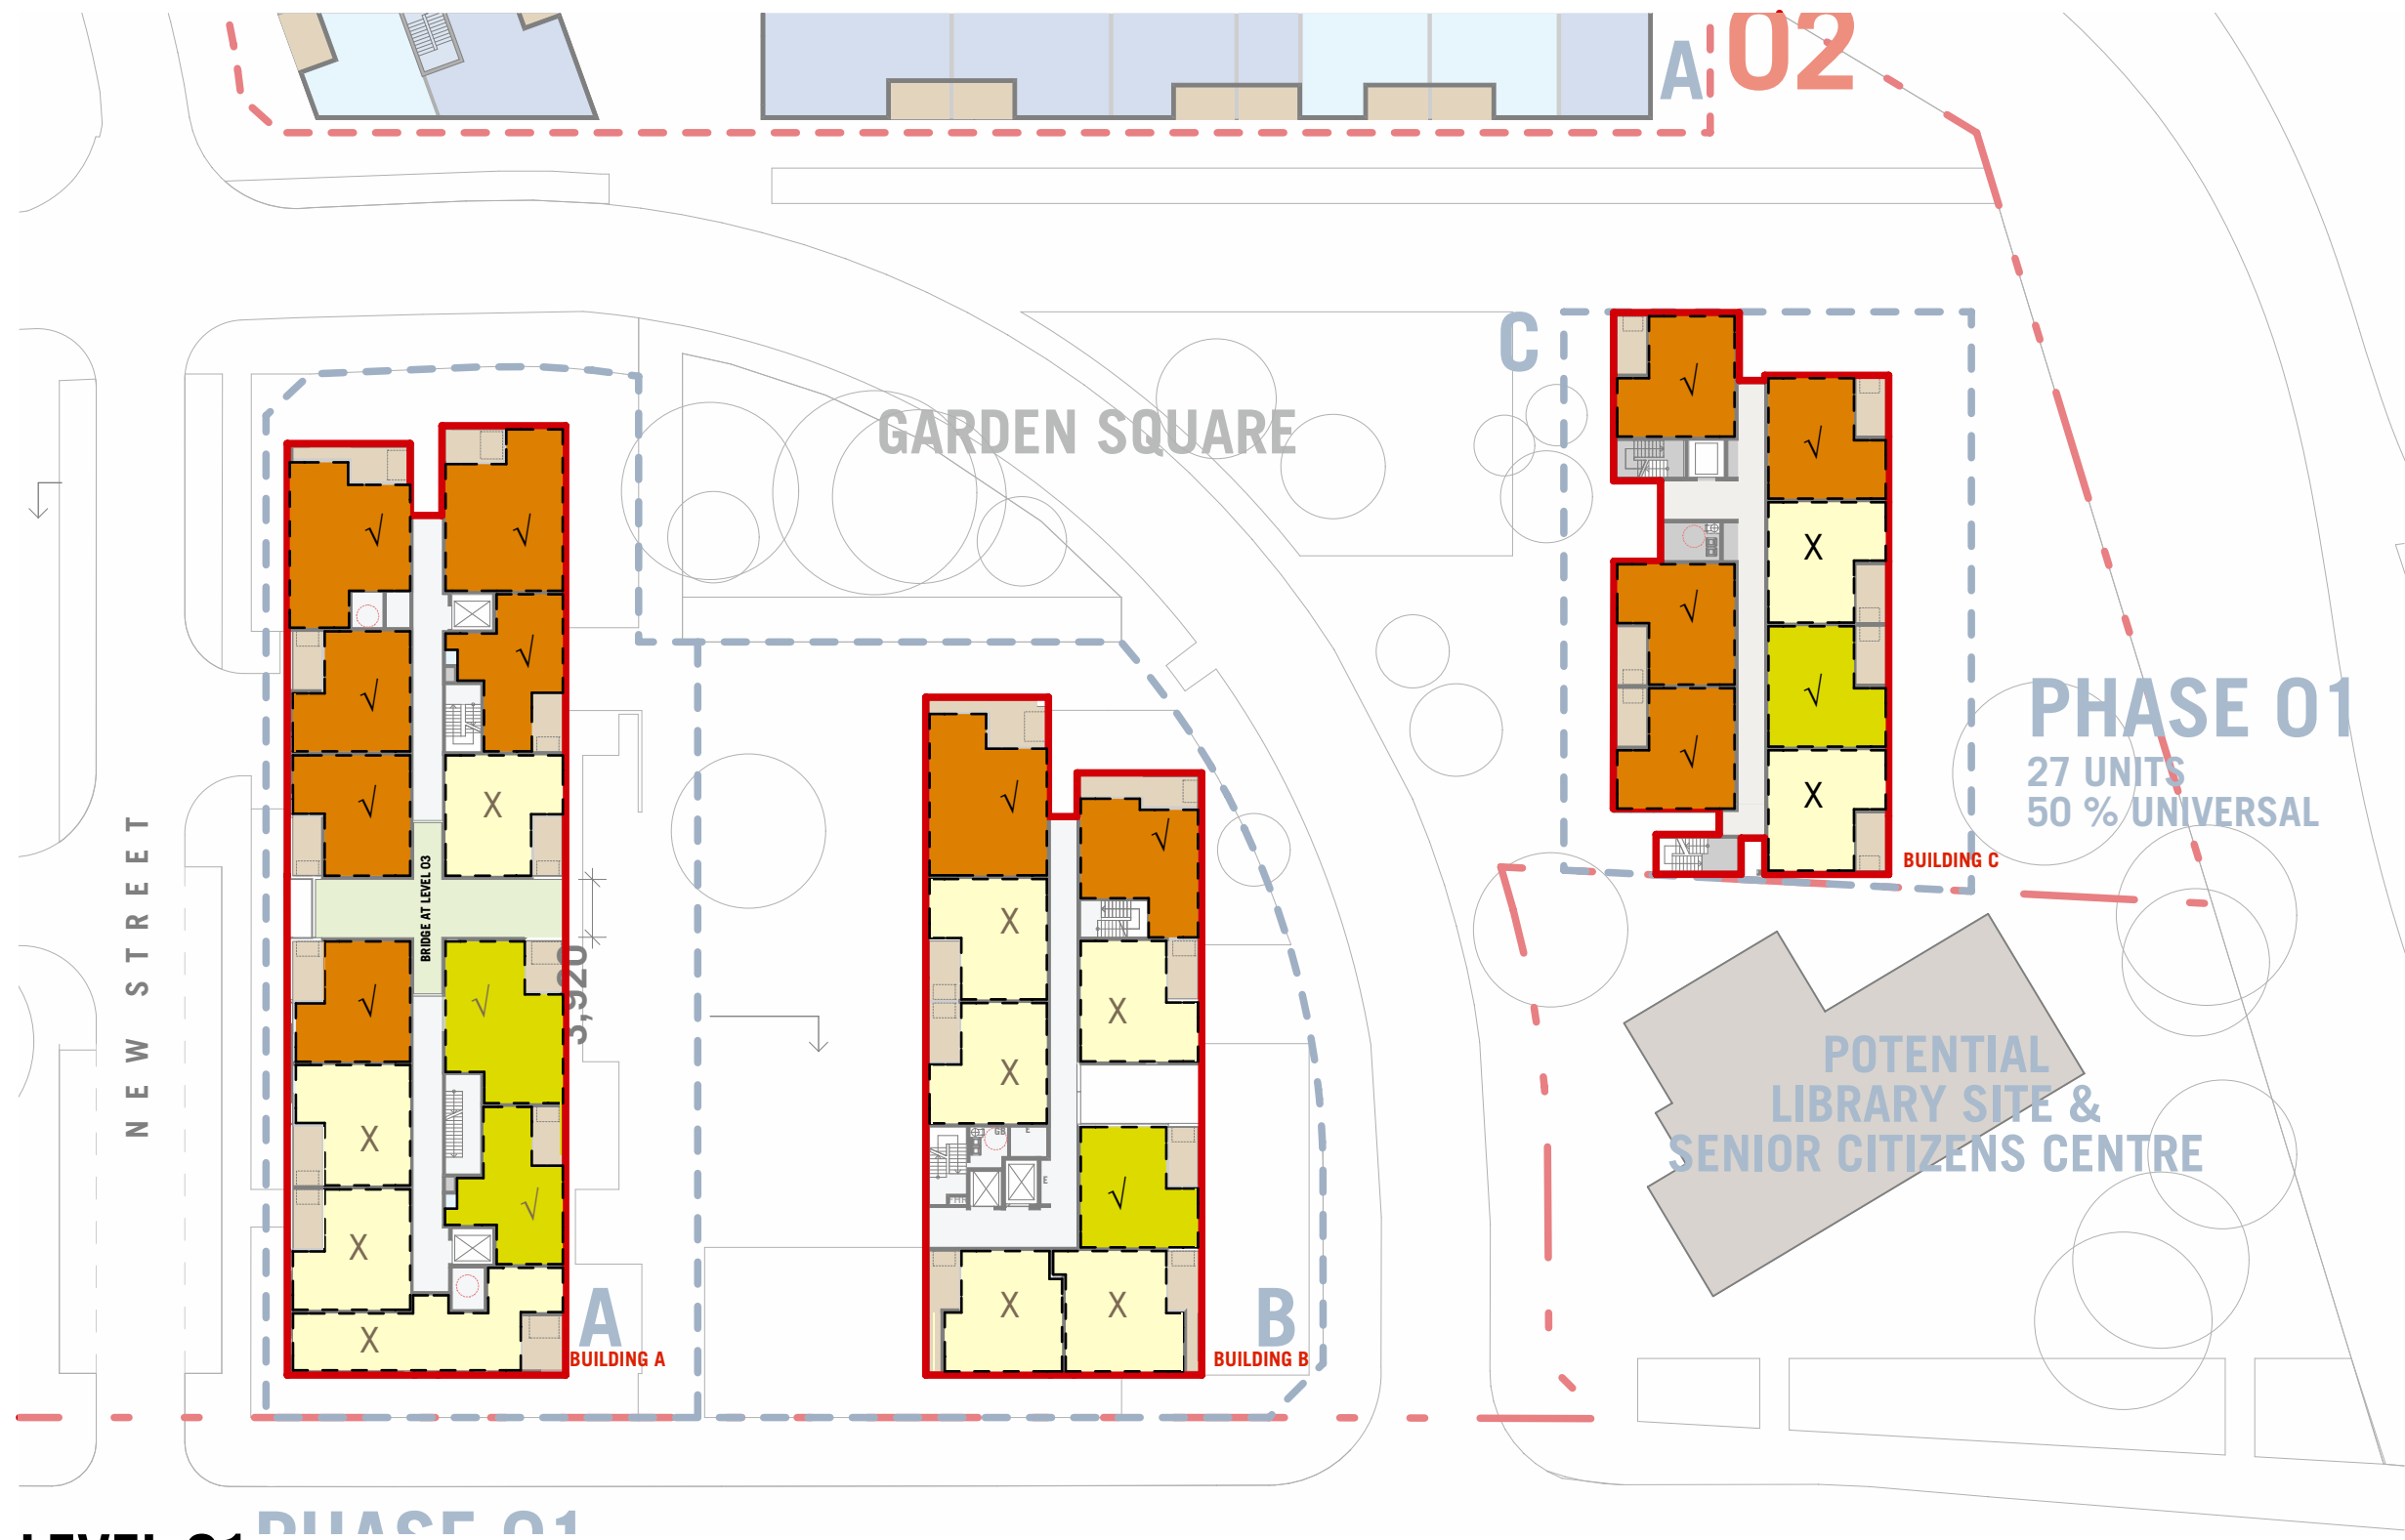

LEVEL 01

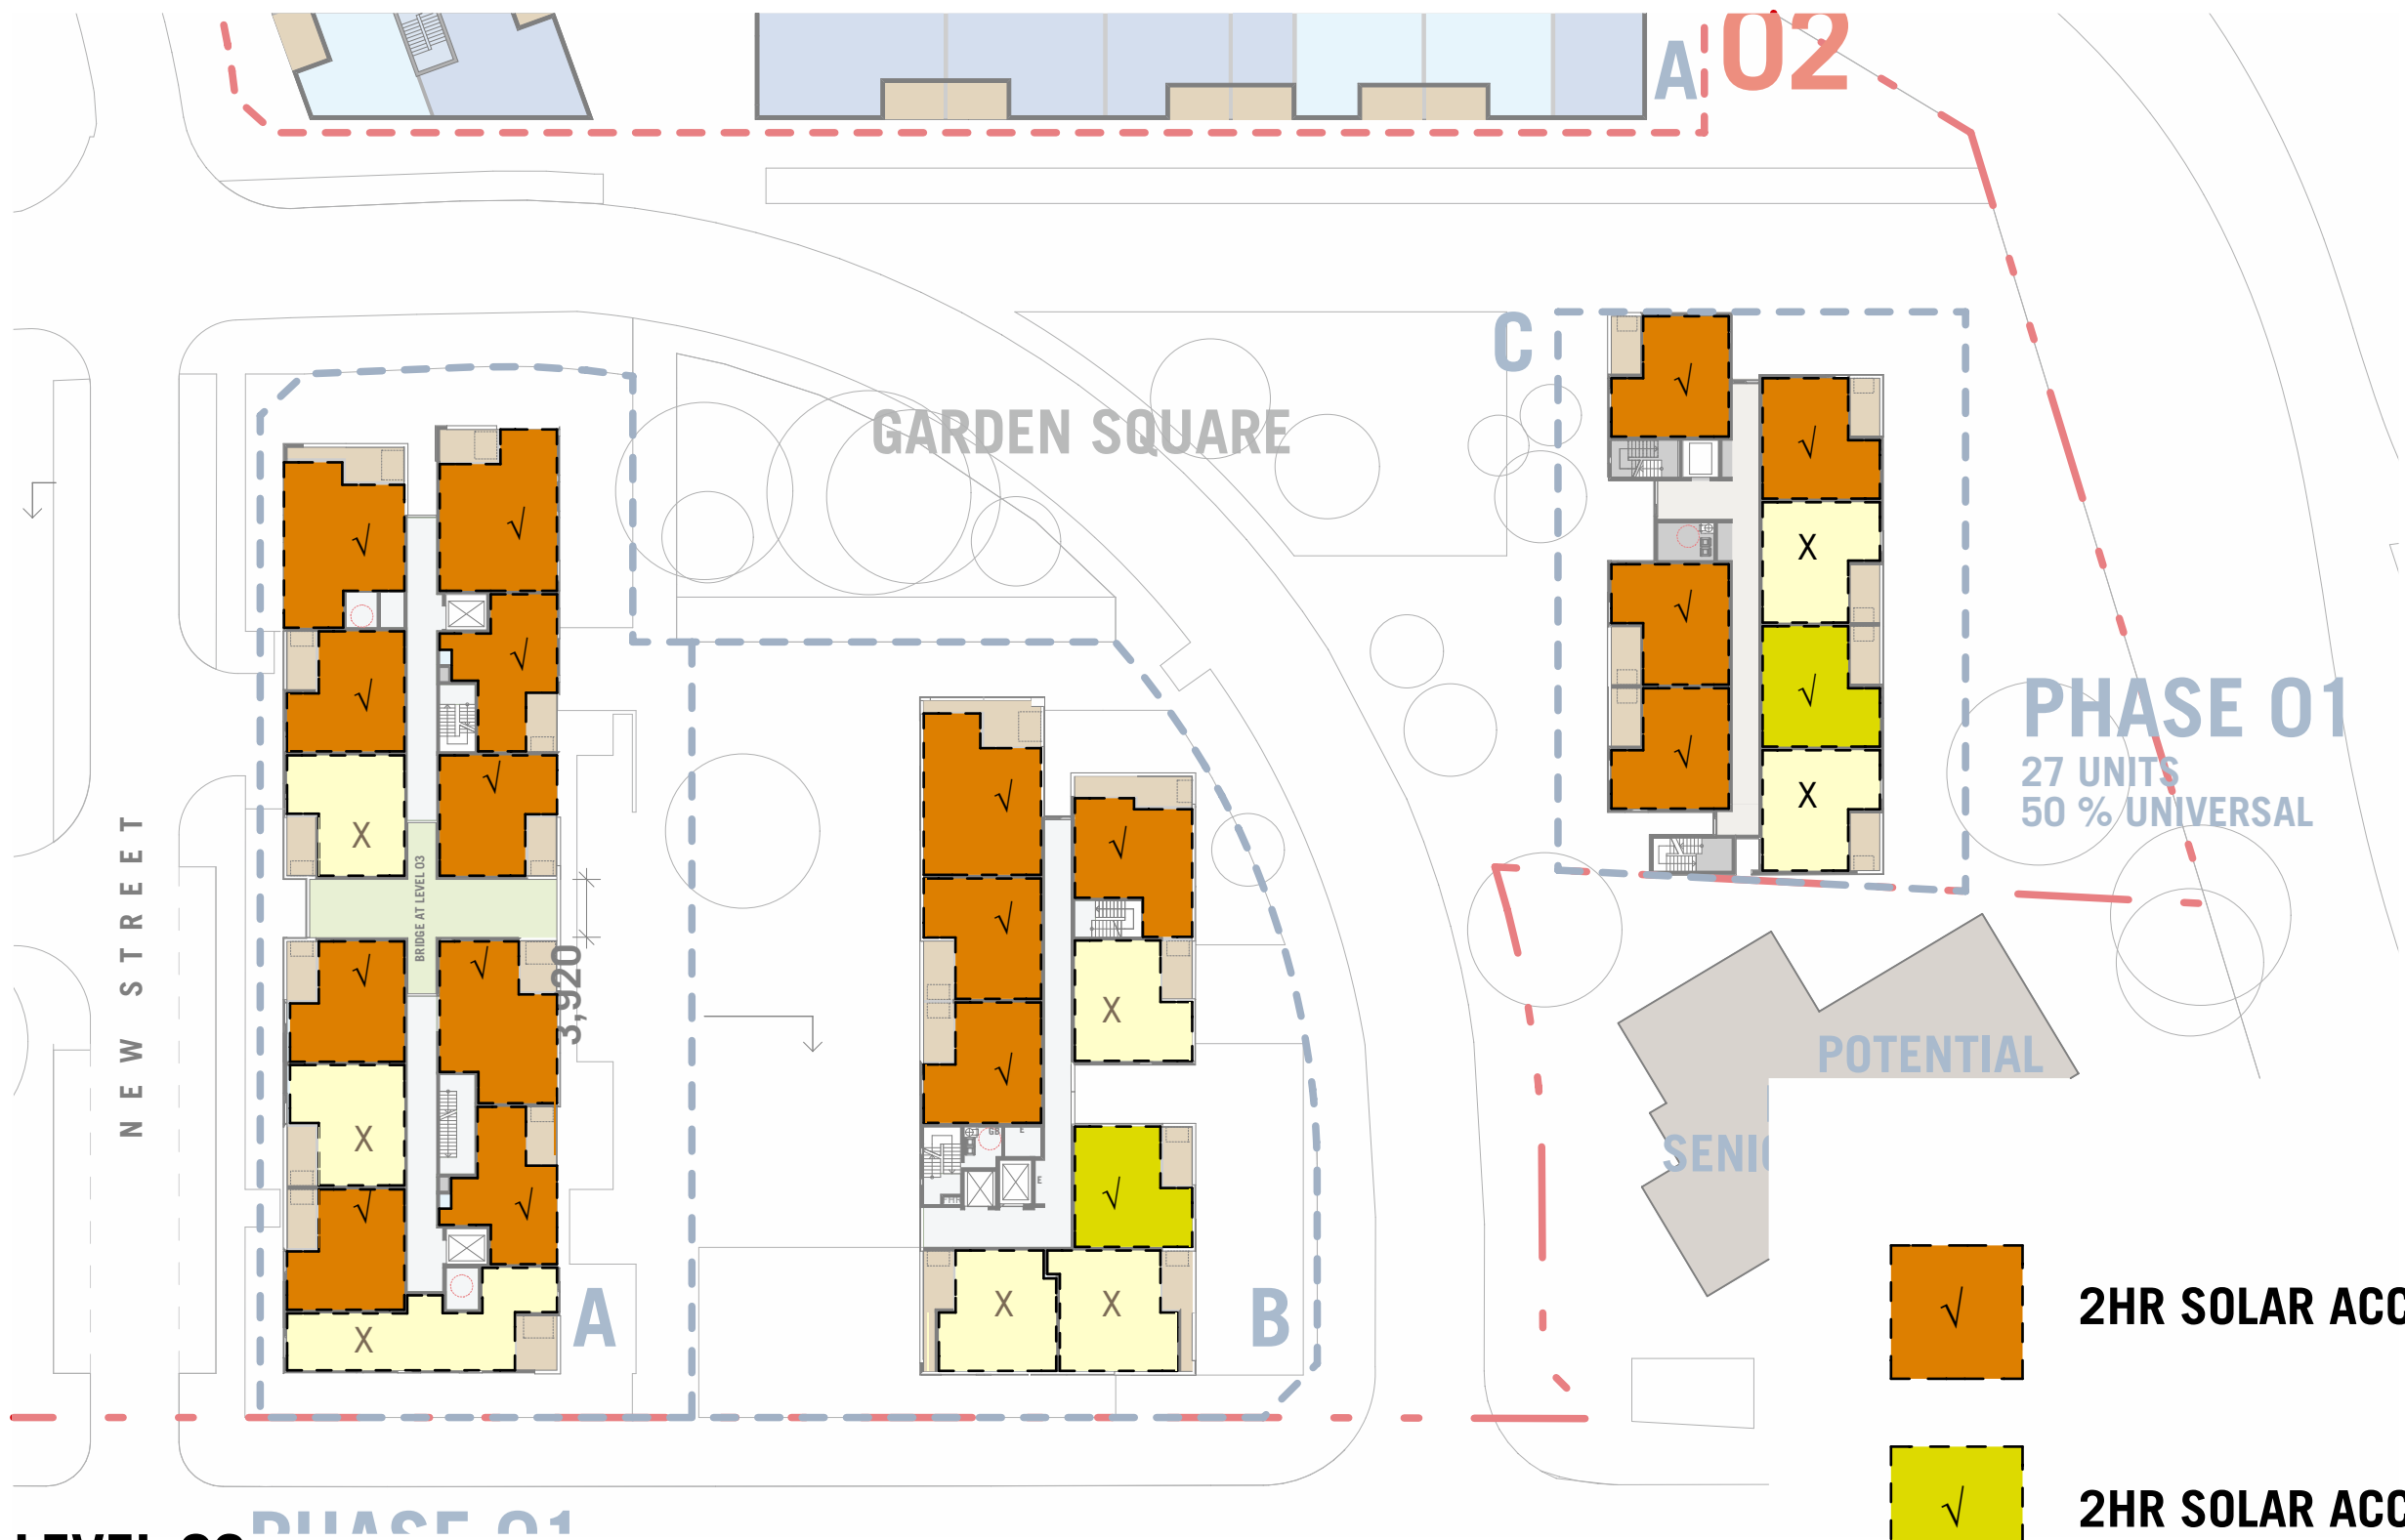

LEVEL 02

