






LOWER GROUND FLOOR

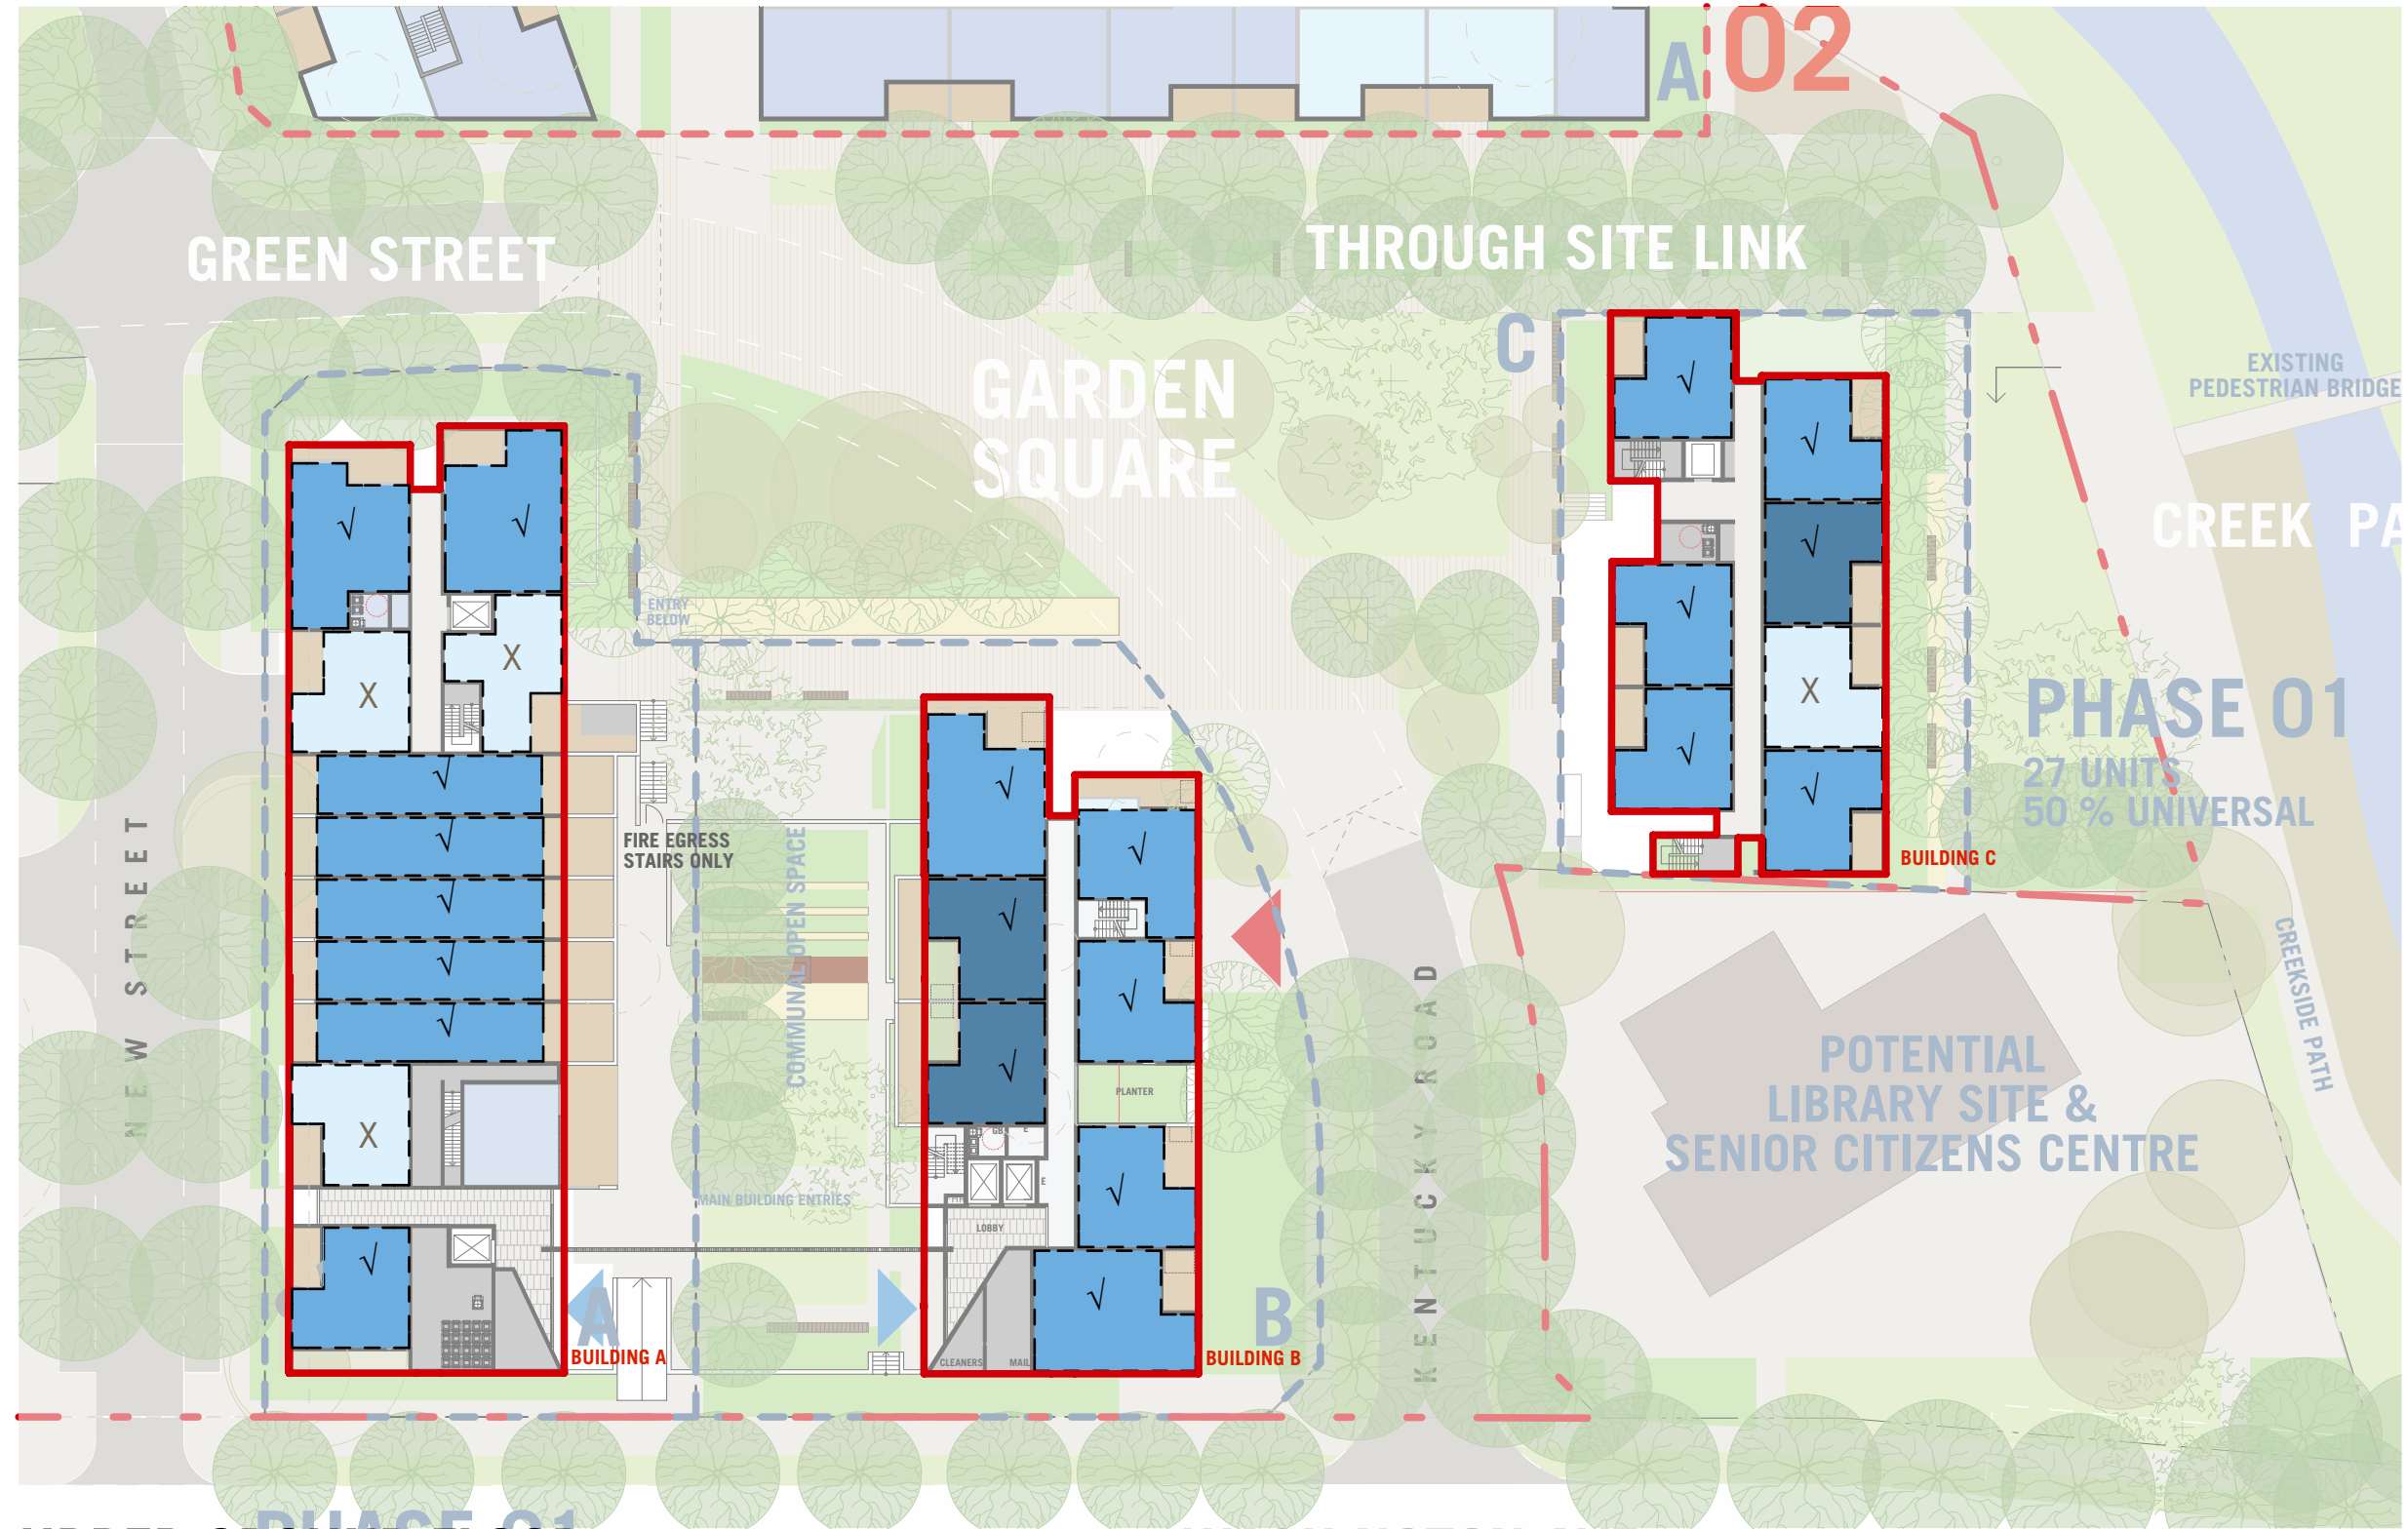

UPPER GROUND FLOOR

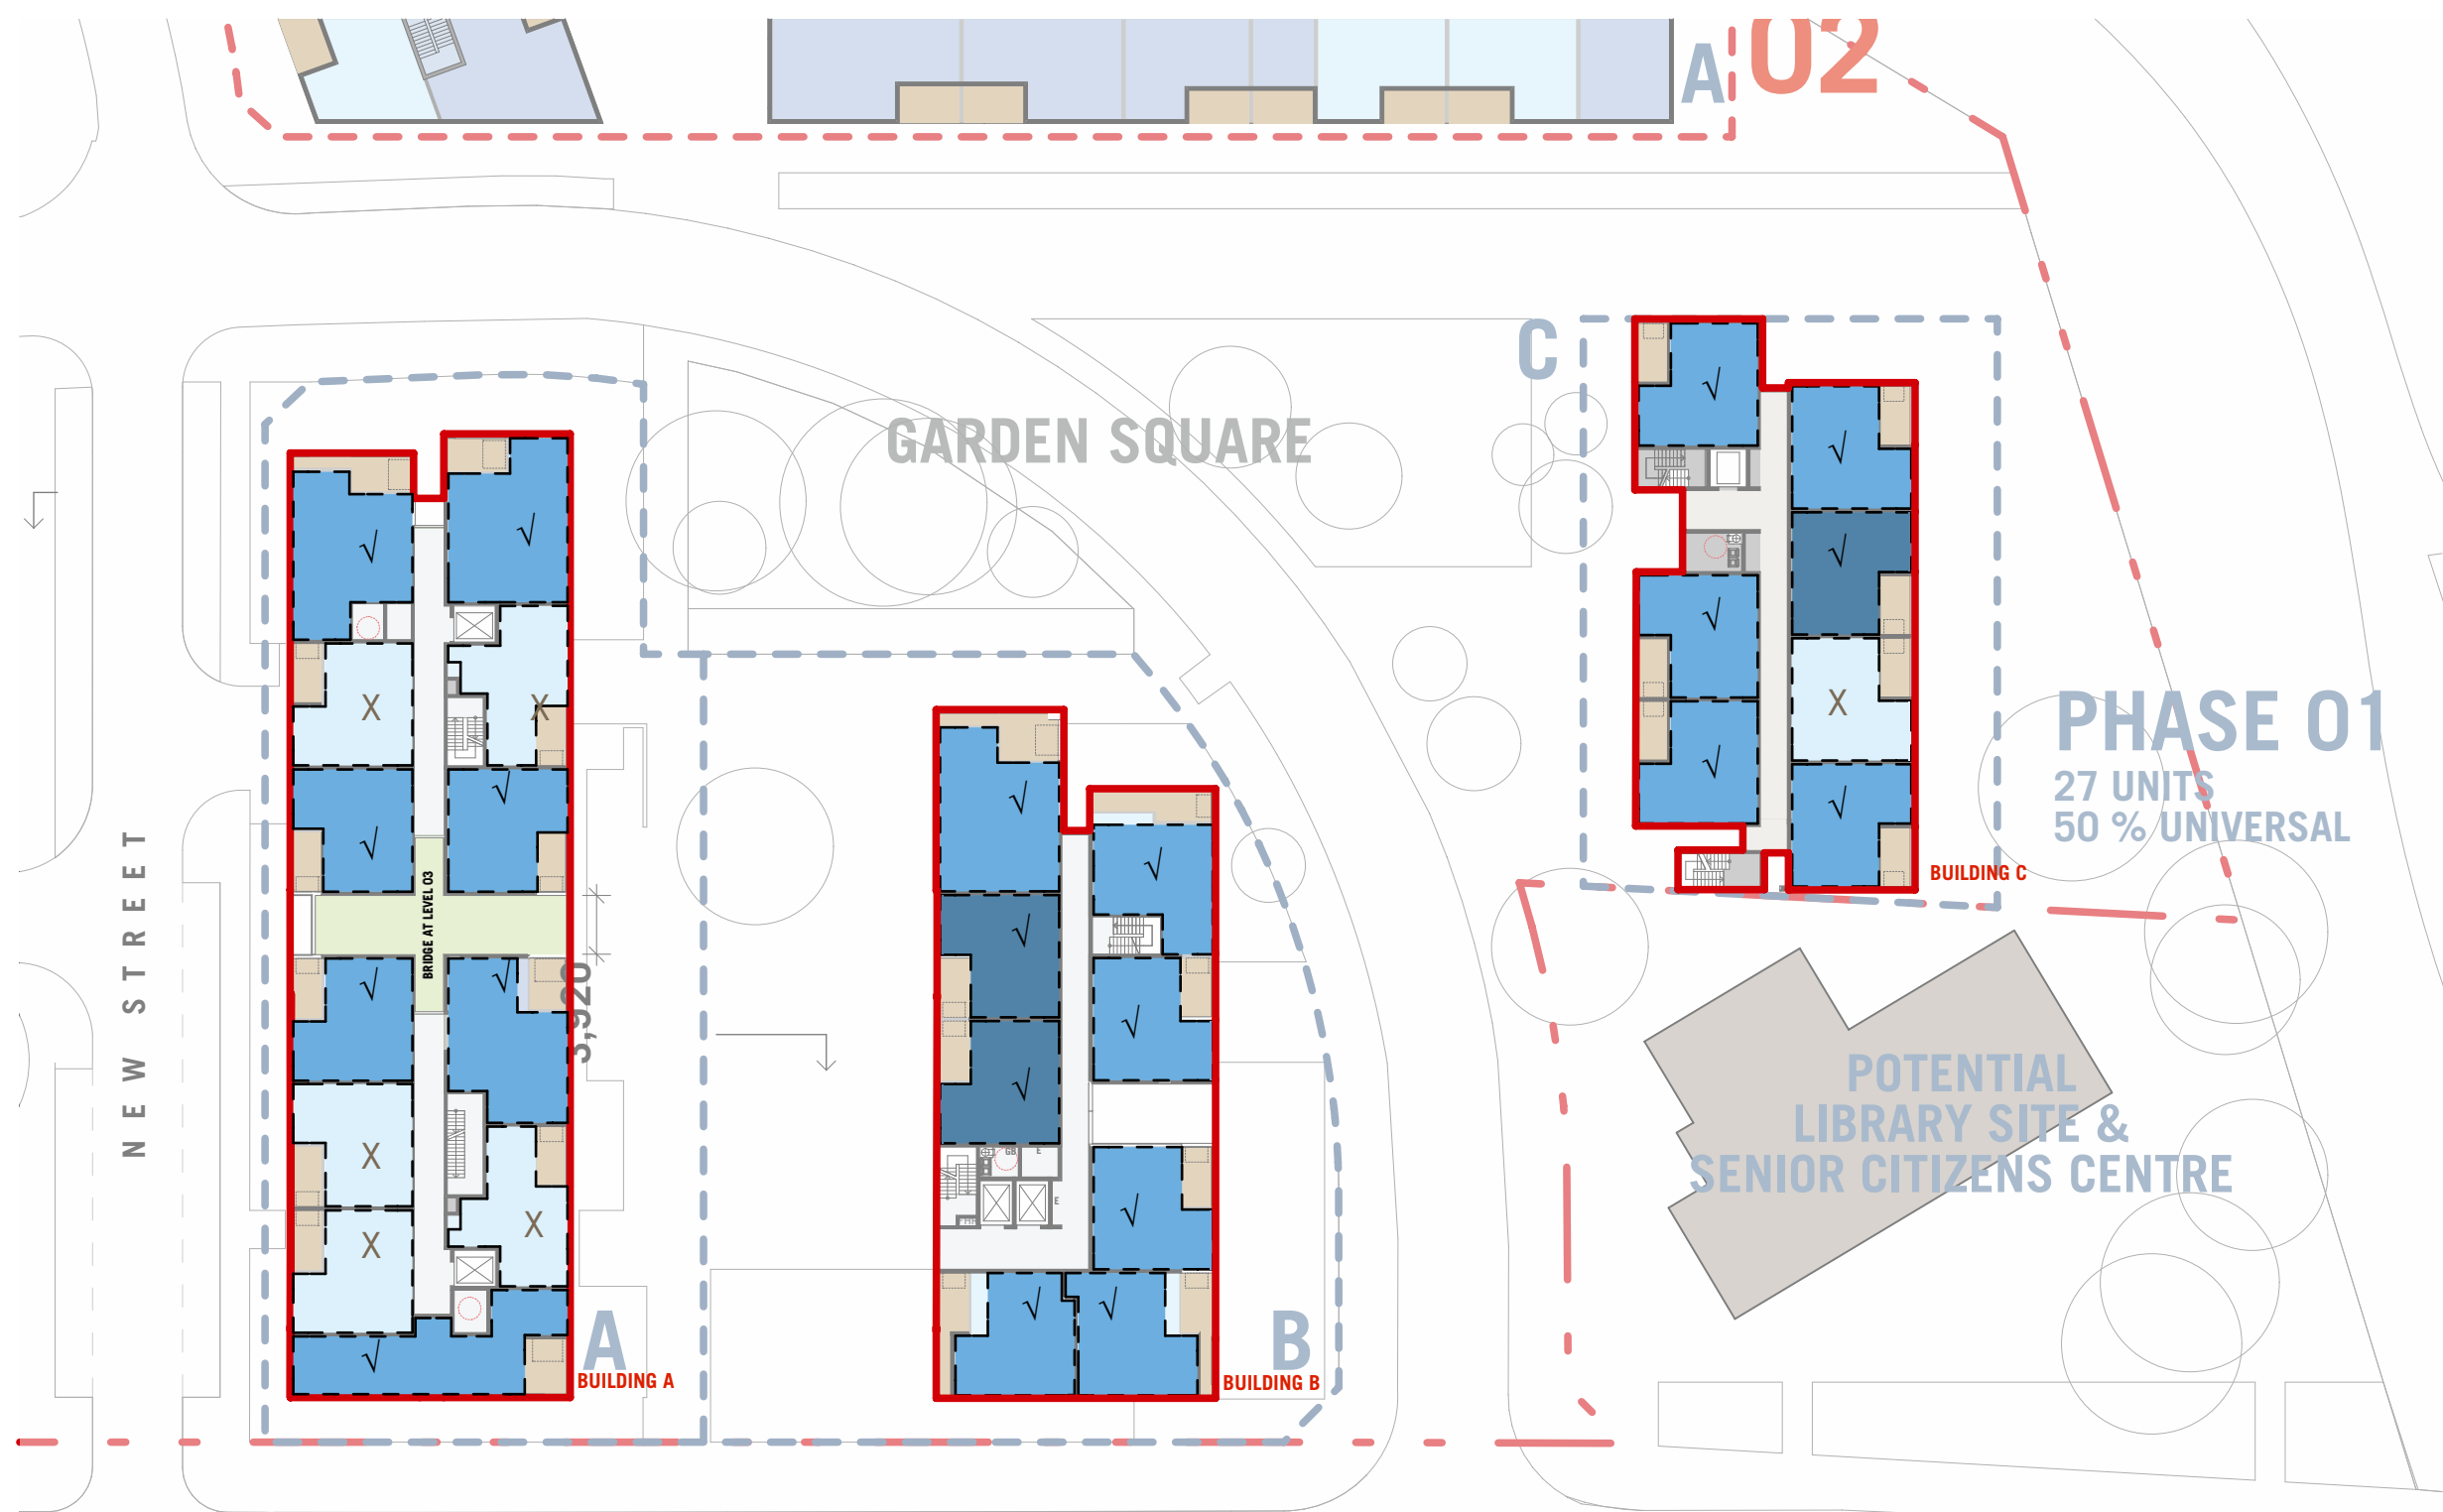

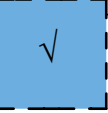LEVEL 01

-  CROSS VENTILATED
-  CROSS VENTILATED VIA ROOF VENT OR PLENUM
-  NOT CROSS VENTILATED