
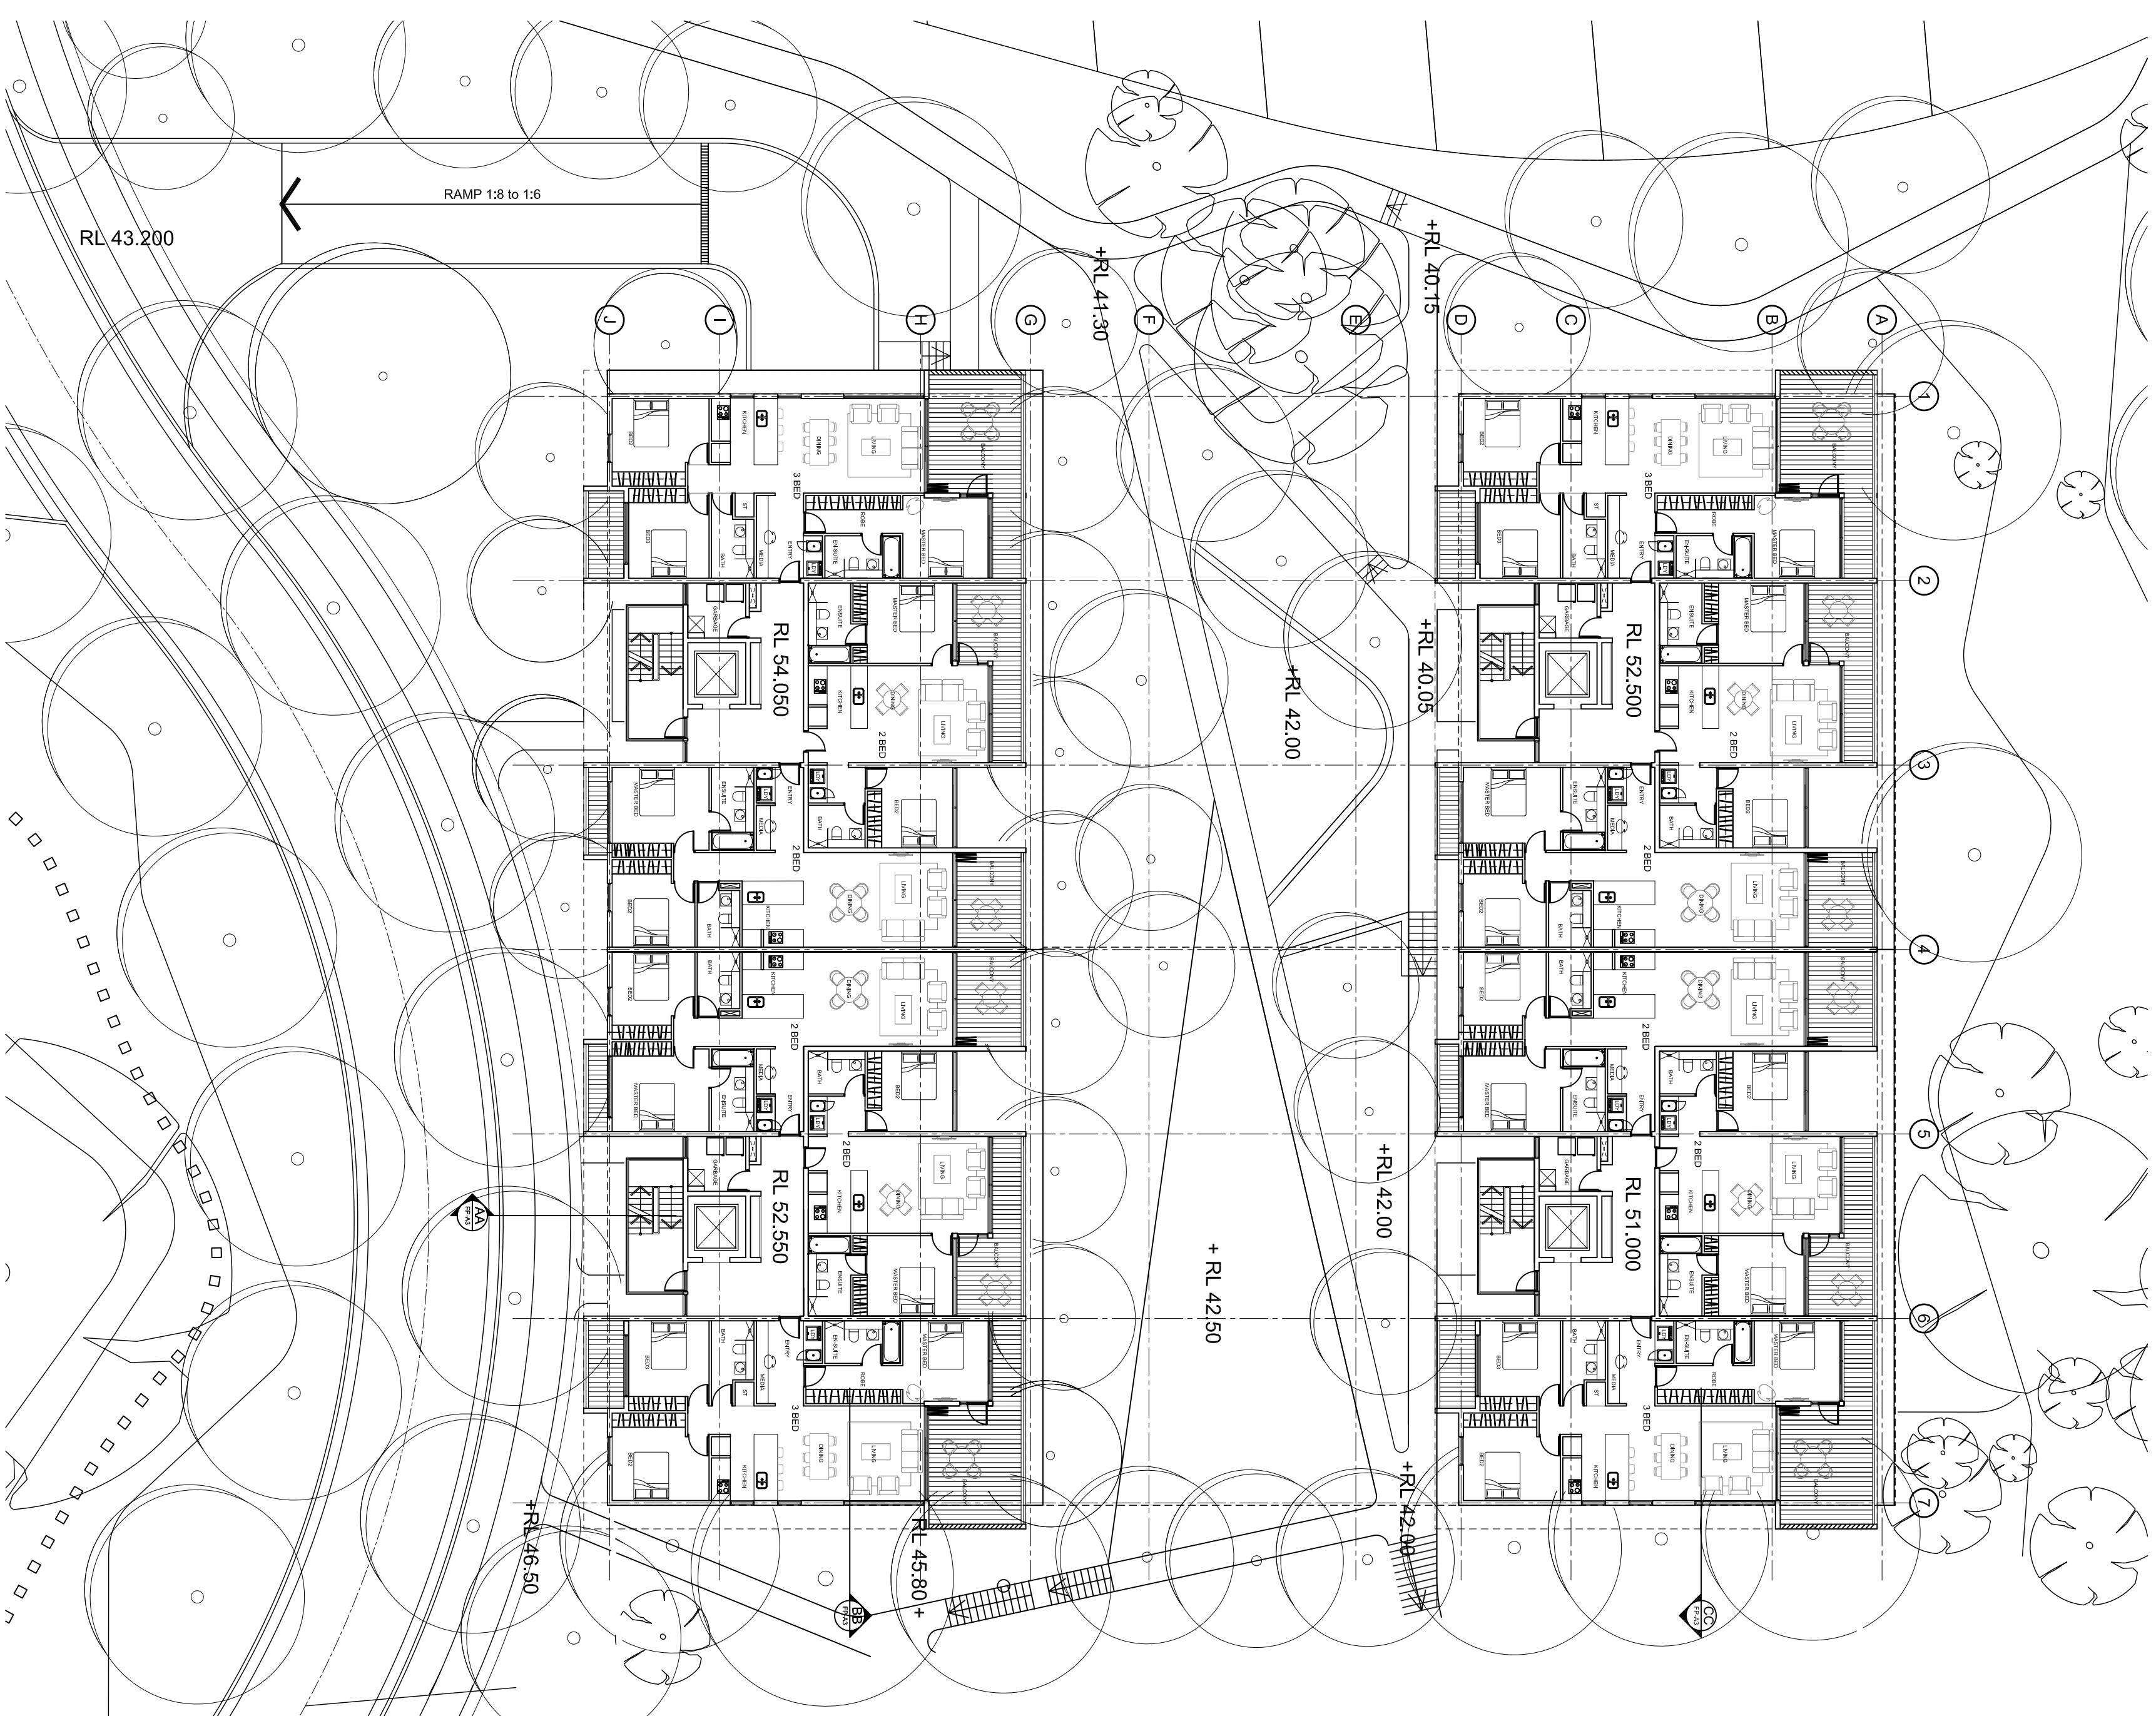


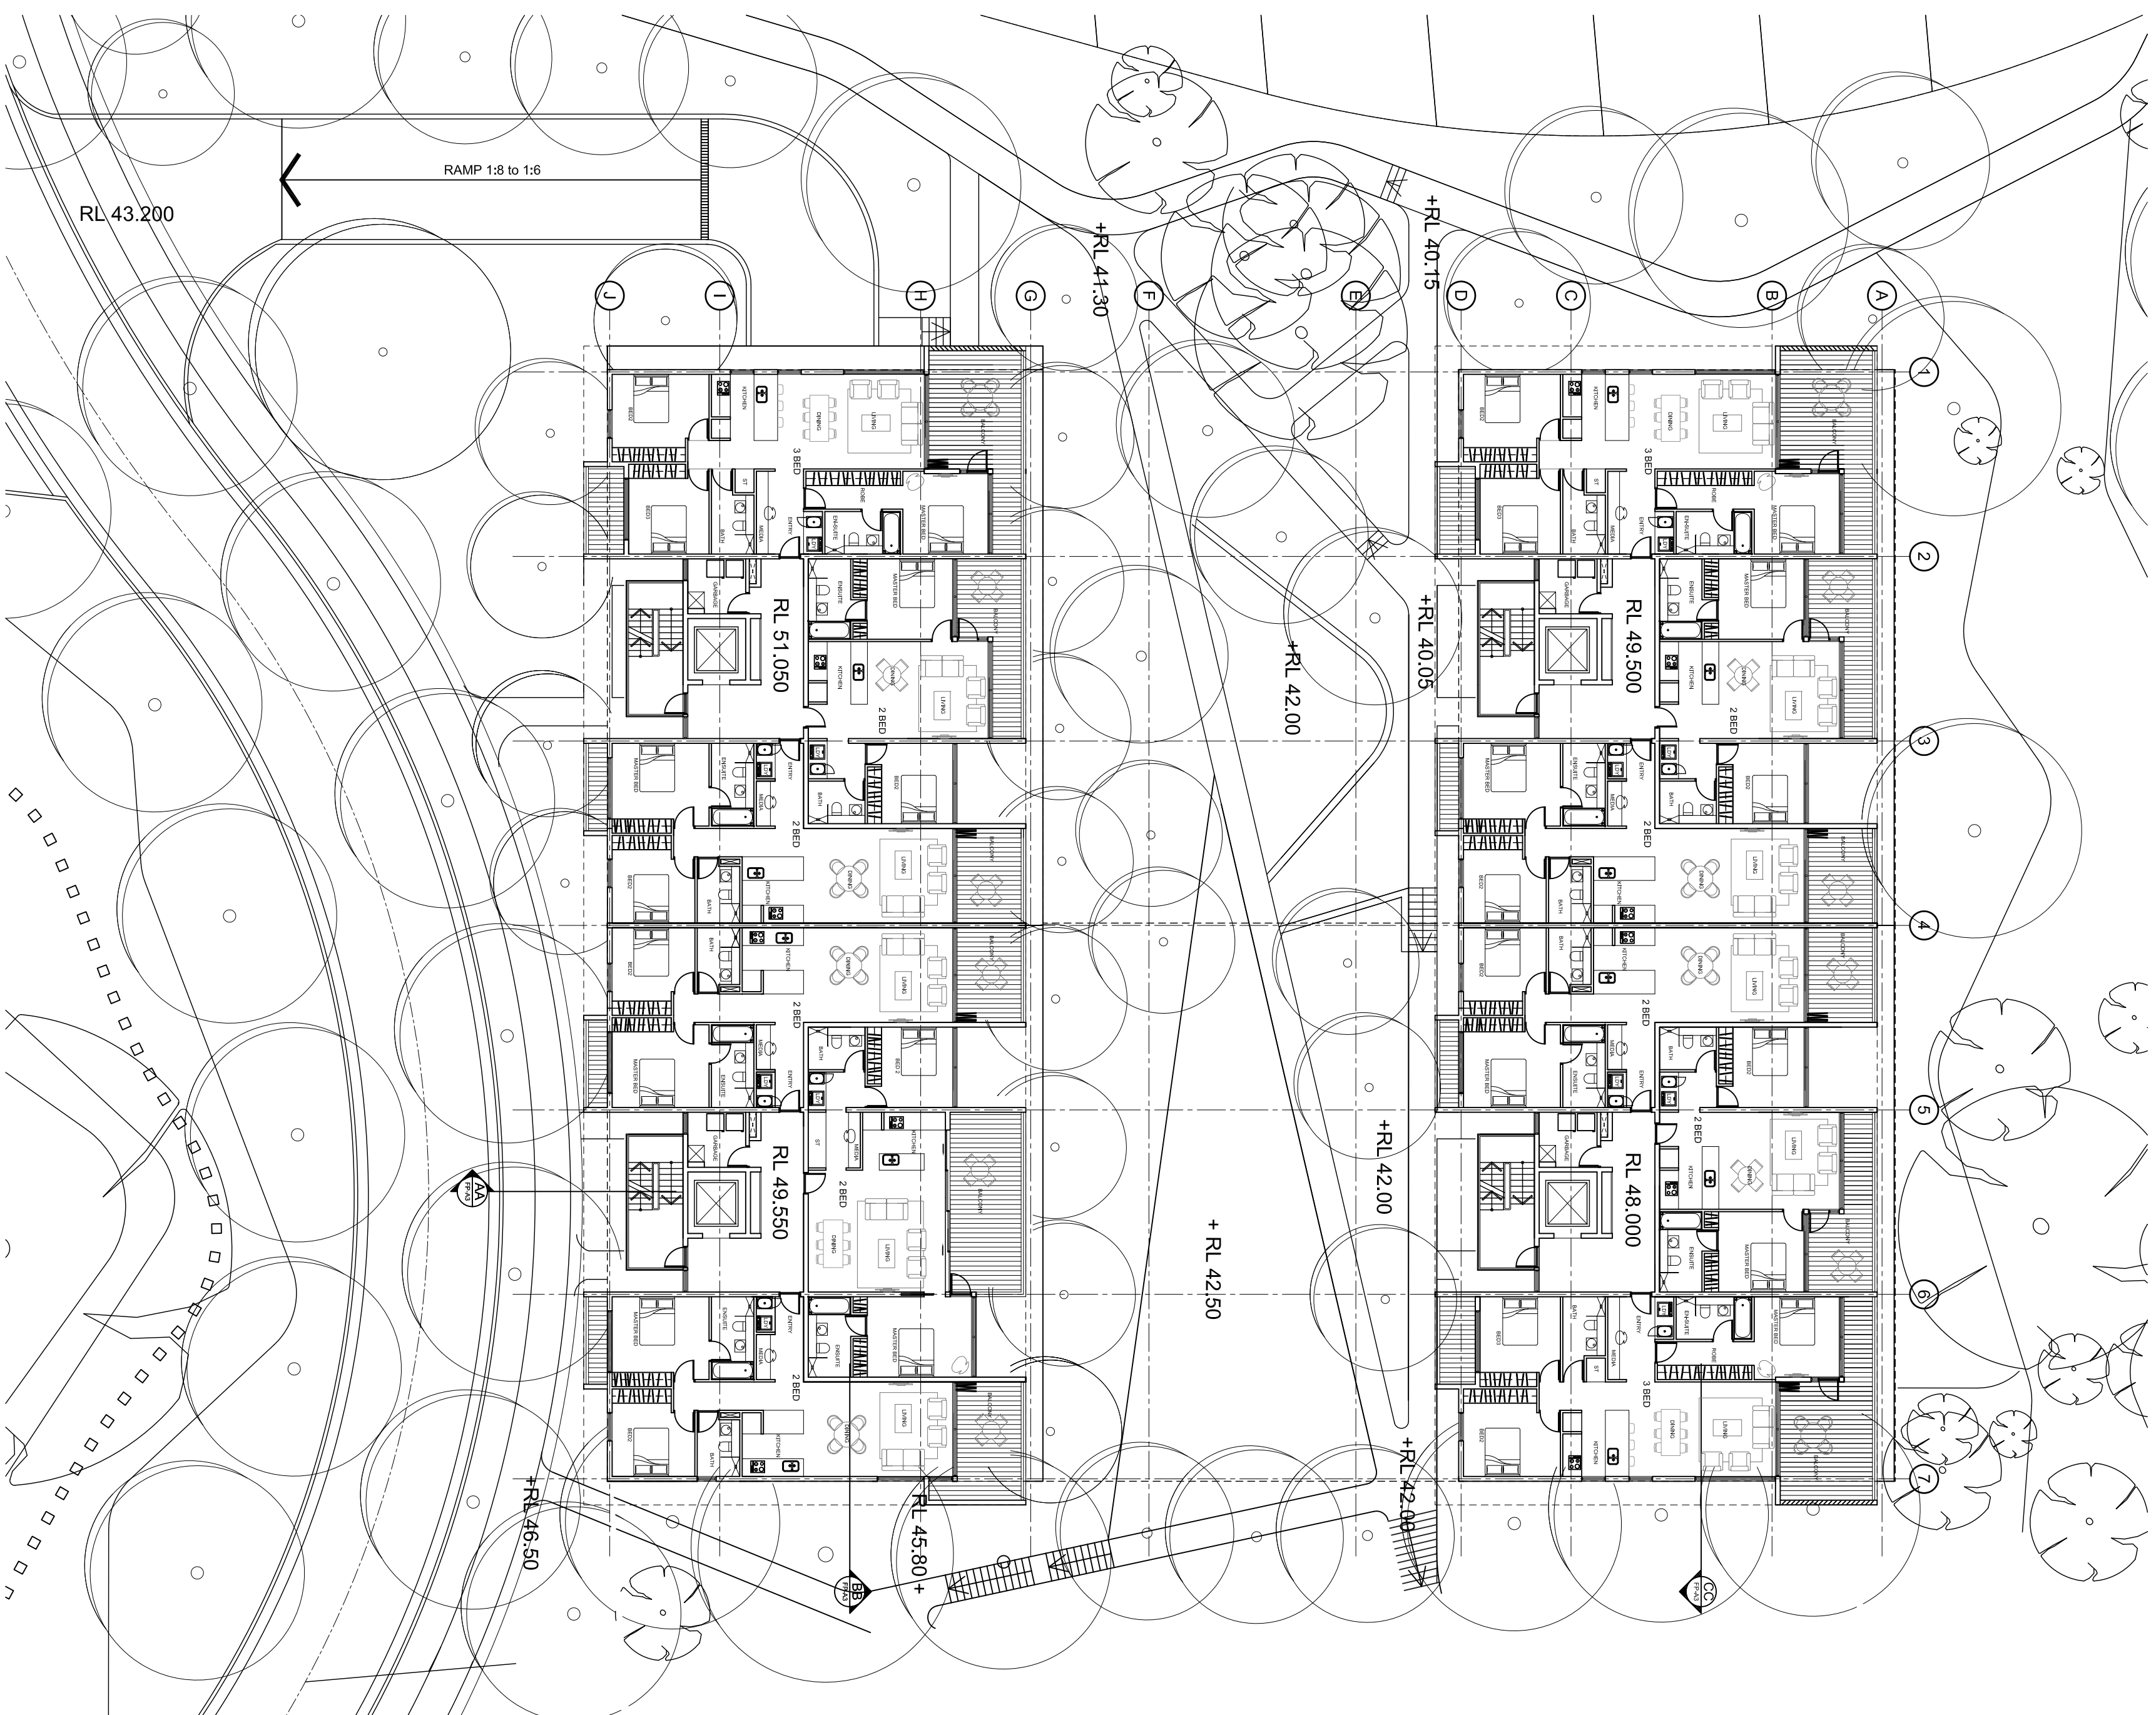

Rev	Description	By	Date
A	DRAFT ISSUE FOR PA EXHIBITION	RB	21-03-11
B	ISSUE FOR PA EXHIBITION	RB	07-04-11
(c)	COPYRIGHT COX ARCHITECTURE PTY LTD 2010 ANY FORM OF REPRODUCTION OF THIS DRAWING FILE OR IN PART WITHOUT THE WRITTEN PERMISSION OF COX ARCHITECTURE PTY LTD CONSTITUTES AN INFRINGEMENT OF COPYRIGHT.		

[illegible]

Consultants	FRASERS PROPERTY
Project Manager	
BCA Consultant	
Planning Consultant	JBA PLANNING
Structural	M&G CONSULTING
Civil	MEINHARDT ENGINEERING
Building Services	
Landscape	ENVIRONMENTAL PARTNERSHIP

Consultants	
Heritage Consultant	
Acoustic	
Environmental	
Traffic Consultant	
Access Consultant	MORRIS GODING
Cost Planner	WT PARTNERSHIP
Land Surveyor	

Cox Richardson

Level 2, 204 Clarence Street, Sydney 2000 Australia
Tel : 612 9267 9599 Fax : 612 9264 5844
Email : sydney@cox.com.au



FRASERS PUTNEY

Drawing Title			
APARTMENT PLANS			
Drawing Number	Revision	Date	North
A-PA-PP-A2	B	2011-04-07	
Issued for	Scale	Drawn	
PA	1:200 @ A1	RB	



0 1 2 3 4 5

mm

Coc Architecture Pty. Ltd AON 002 535 86