


[illegible]

LEVEL 02 FLOOR PLAN

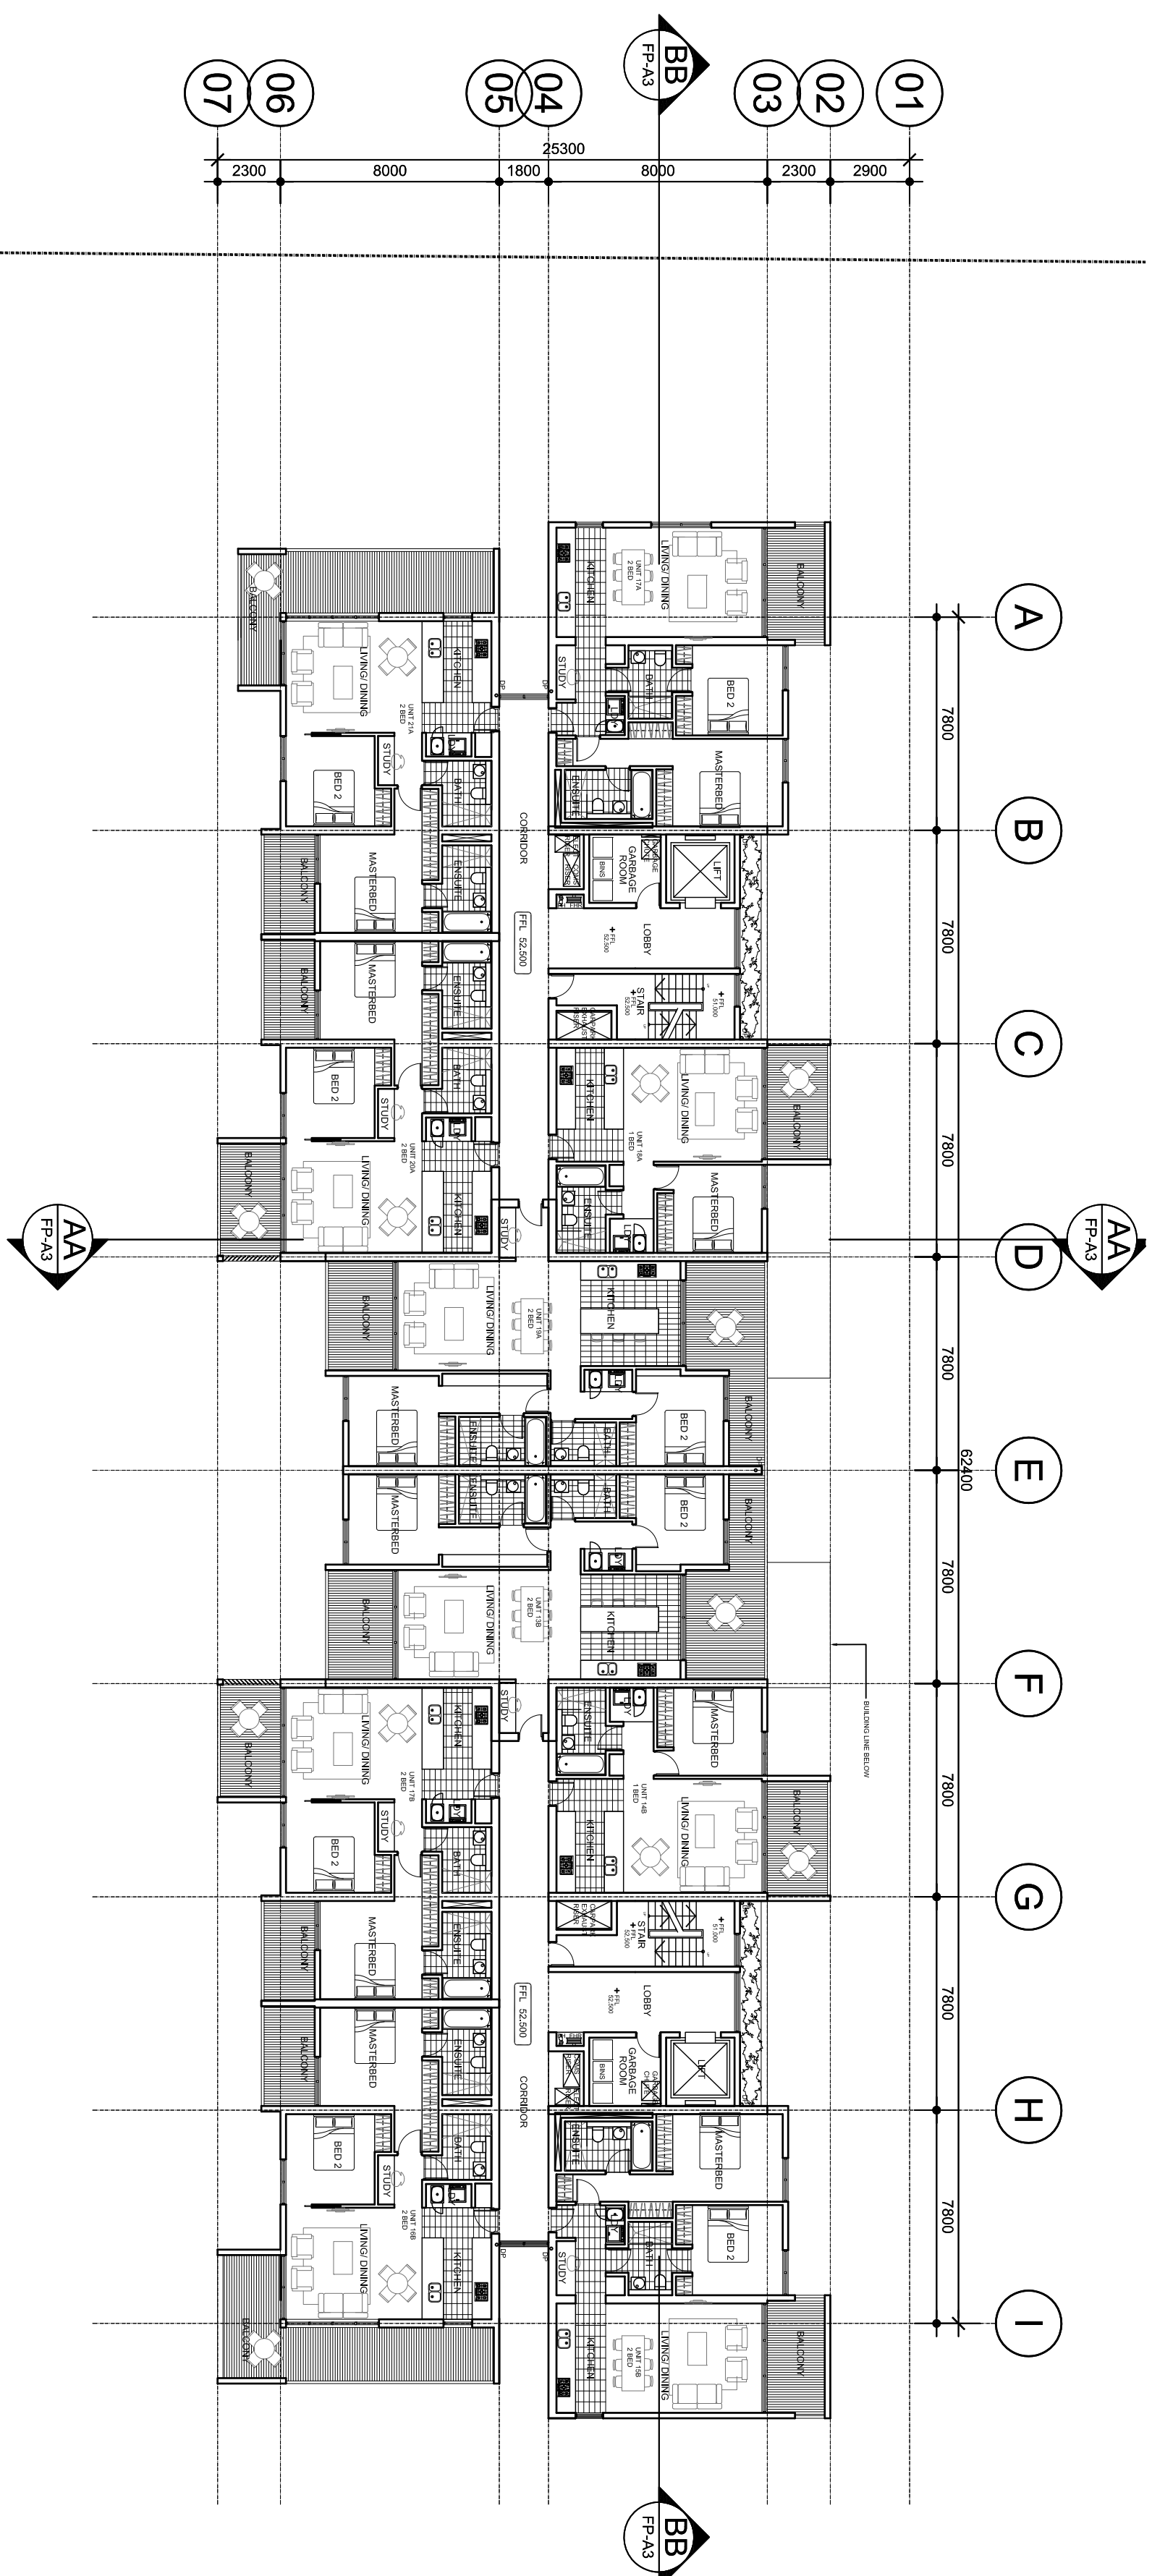