


# Frasers Putney - phase one residential development

*project application:*  
*open space & streetscape landscape proposal*

Drawing Schedule		Dec 12
Drawing	Title	Issue
3025.TR01	Tree retention plan	11
3025.PD01	Public domain plan	11
3025.RC01	Road cross-sections	11
3025.PA01	Pedestrian access plan	11
3025.FP01	Fencing plan	11
3025.SP01	Key plan	11
3025.LP00	Landscape masterplan	11
3025.LP01	Landscape concept - area 1	11
3025.LP02	Landscape concept - area 2	11
3025.LP03	Landscape concept - area 2	11
3025.LP04	Landscape concept - area 4	11
3025.LP05	Landscape concept - area 5	11
3025.RL01	Residential landscape - housing type 1	11
3025.RL02	Residential landscape - housing type 2	11
3025.RL03	Residential landscape - housing type 3	11
3025.RL04	Residential landscape - housing type 4	11
3025.RL05	Residential landscape - housing type 5	11
3025.RL06	Residential landscape - apartment building	11
3025.RL07	Residential landscape - housing type 2	11
3025.LC01	Landscape cross-sections 1	11
3025.LC02	Landscape cross-sections 2	11

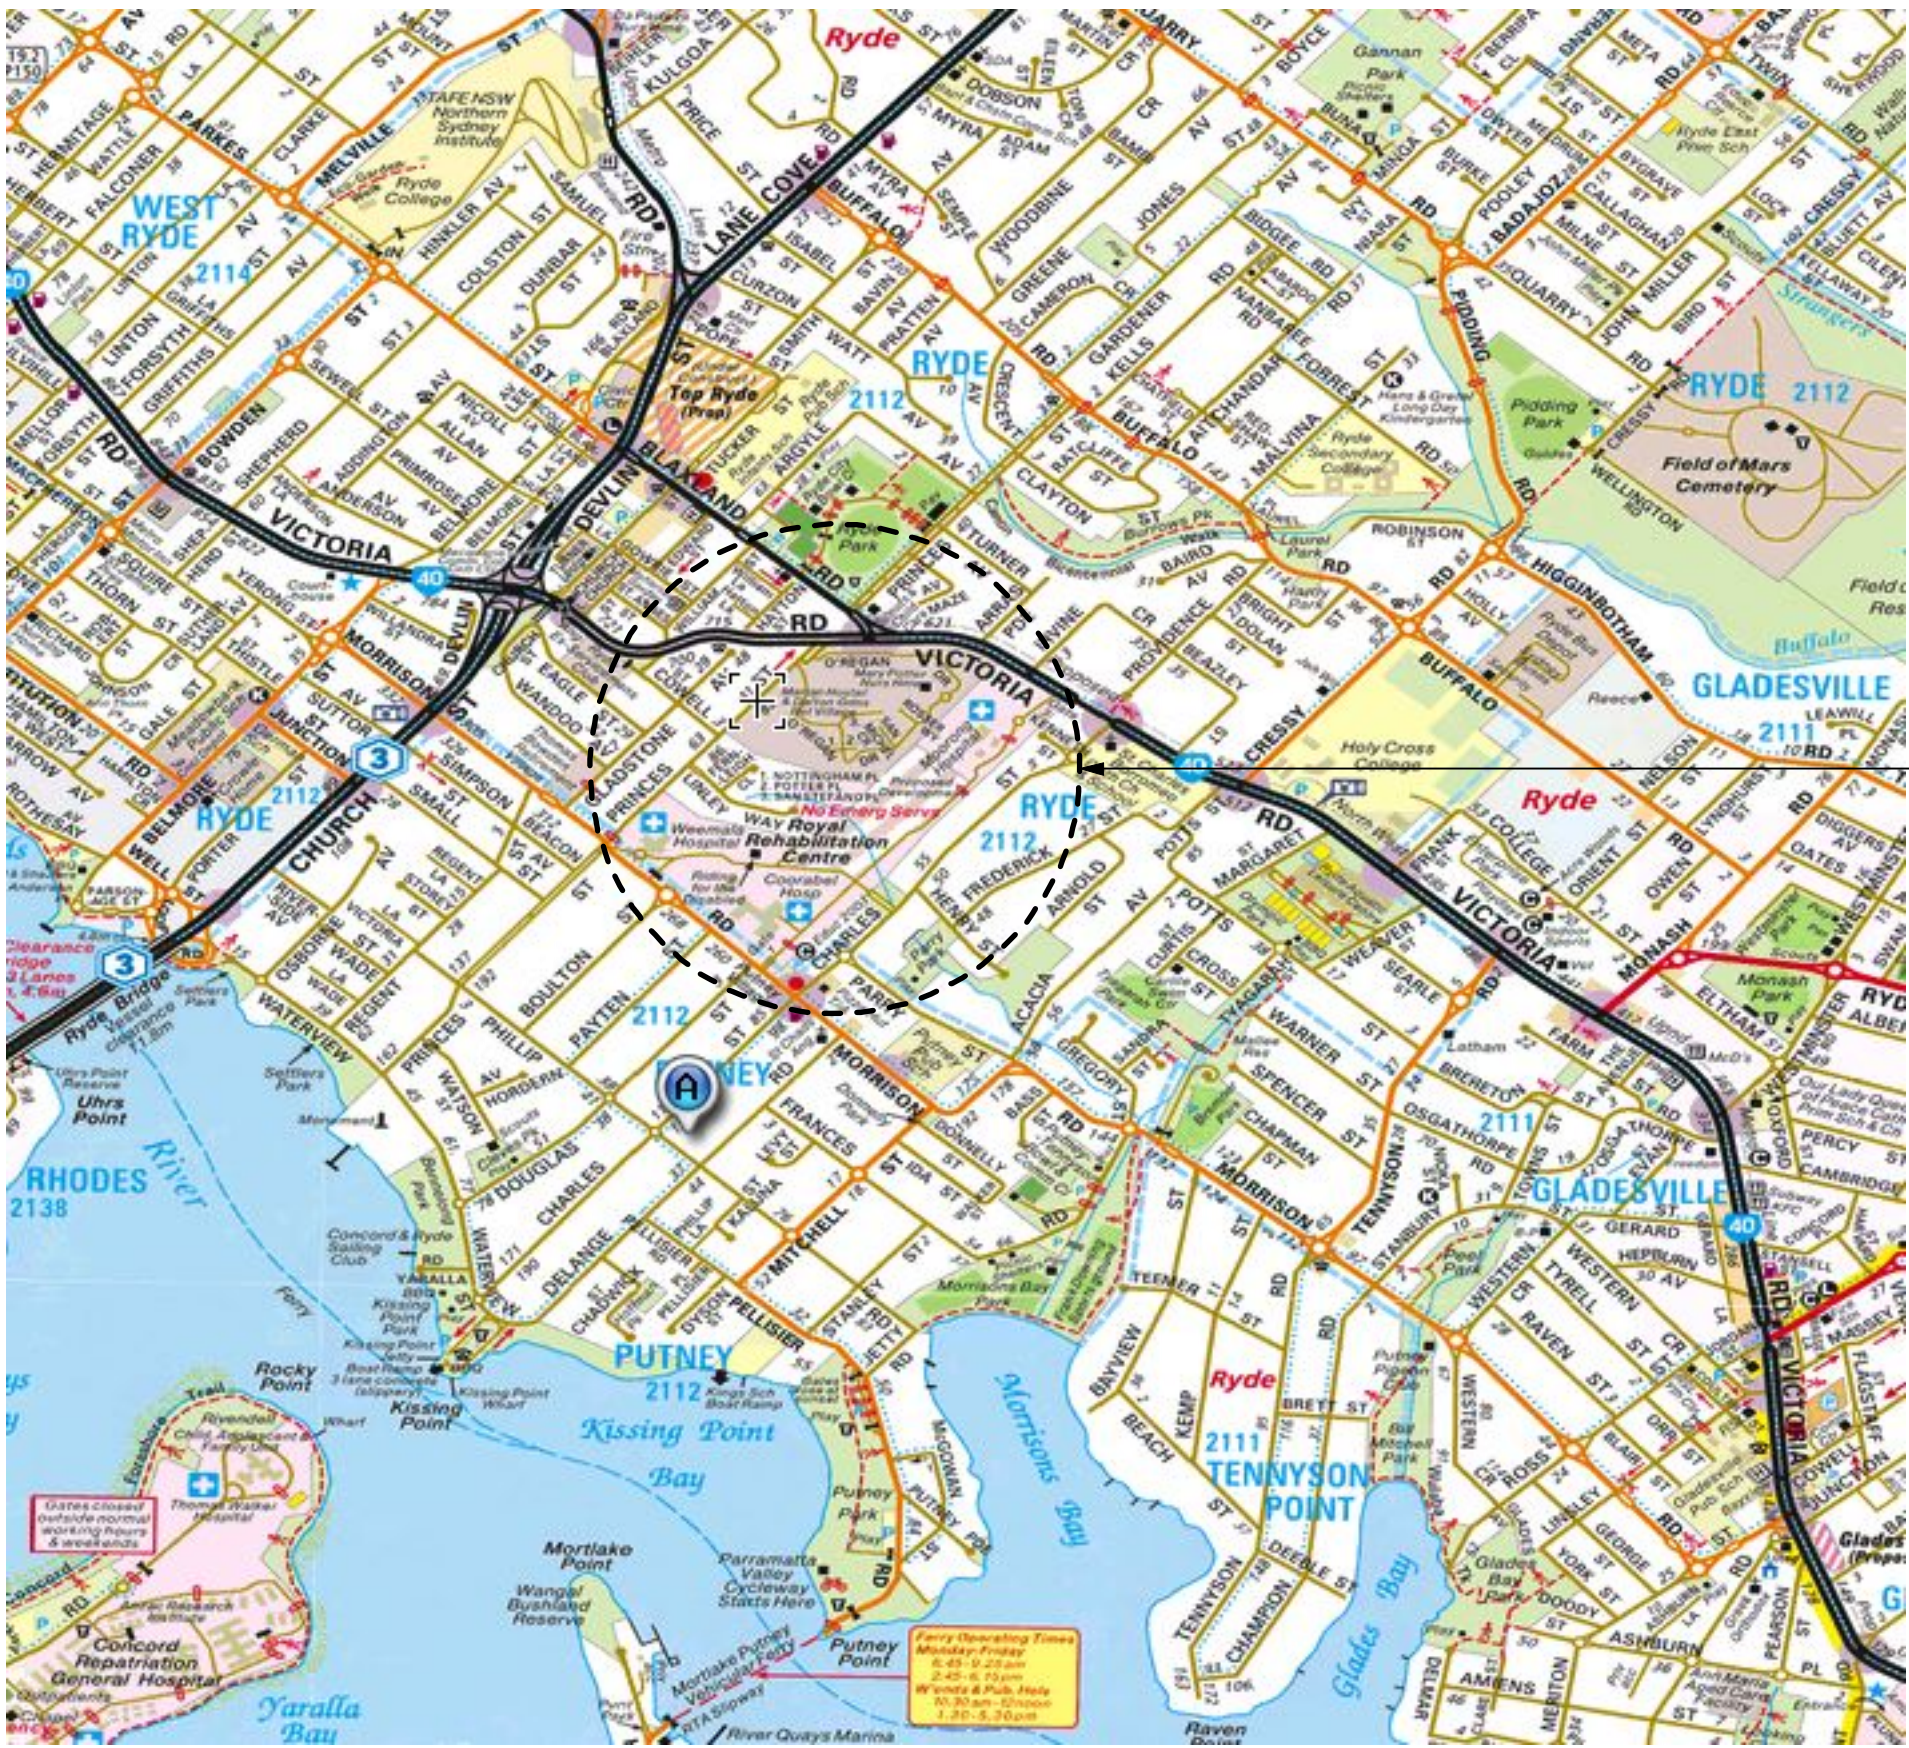

Site location

Locality plan (source: sydney)

prepared by:












**Environmental Partnership**  
Environmental Partnership (NSW) Pty Ltd  
Level 3 Suite 3.01 22-36 Mountain Street Ultimo 2007  
t +61 2 9281 7007 f +61 2 9281 7666  
Email: admin@epnsw.com.au  
ABN 53 088 175 437

prepared for:

**Frasers Putney Pty Ltd**  
Level 11, 488 Kent St  
Sydney NSW 2000





- Tree retention legend
-  Existing tree to be retained protected in stage phase 1
  -  Existing tree to be removed
  -  Existing trees to be retained
  -  Existing trees to potentially be retained (retention shall be subject to final levels / design)
  -  Existing trees to potentially be transplanted and incorporated into proposed landscape planting works
  -  Proposed location for transplanted palms (Palms not required will be held in nursery for use in stage 1 phase 2 open space )
  -  Proposed holding nursery area for transplanted palms
  -  Extent of phase 1 landscape works



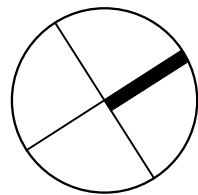




- Public domain legend
- Access roads streetscape (council)
  - Minor collector road streetscape (council)
  - Laneway streetscape (community)
  - Open space (community)
  - Open space (council)
  - Open space (private)
  - Extent of phase 1 landscape works

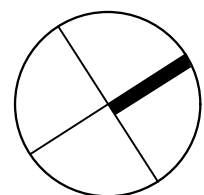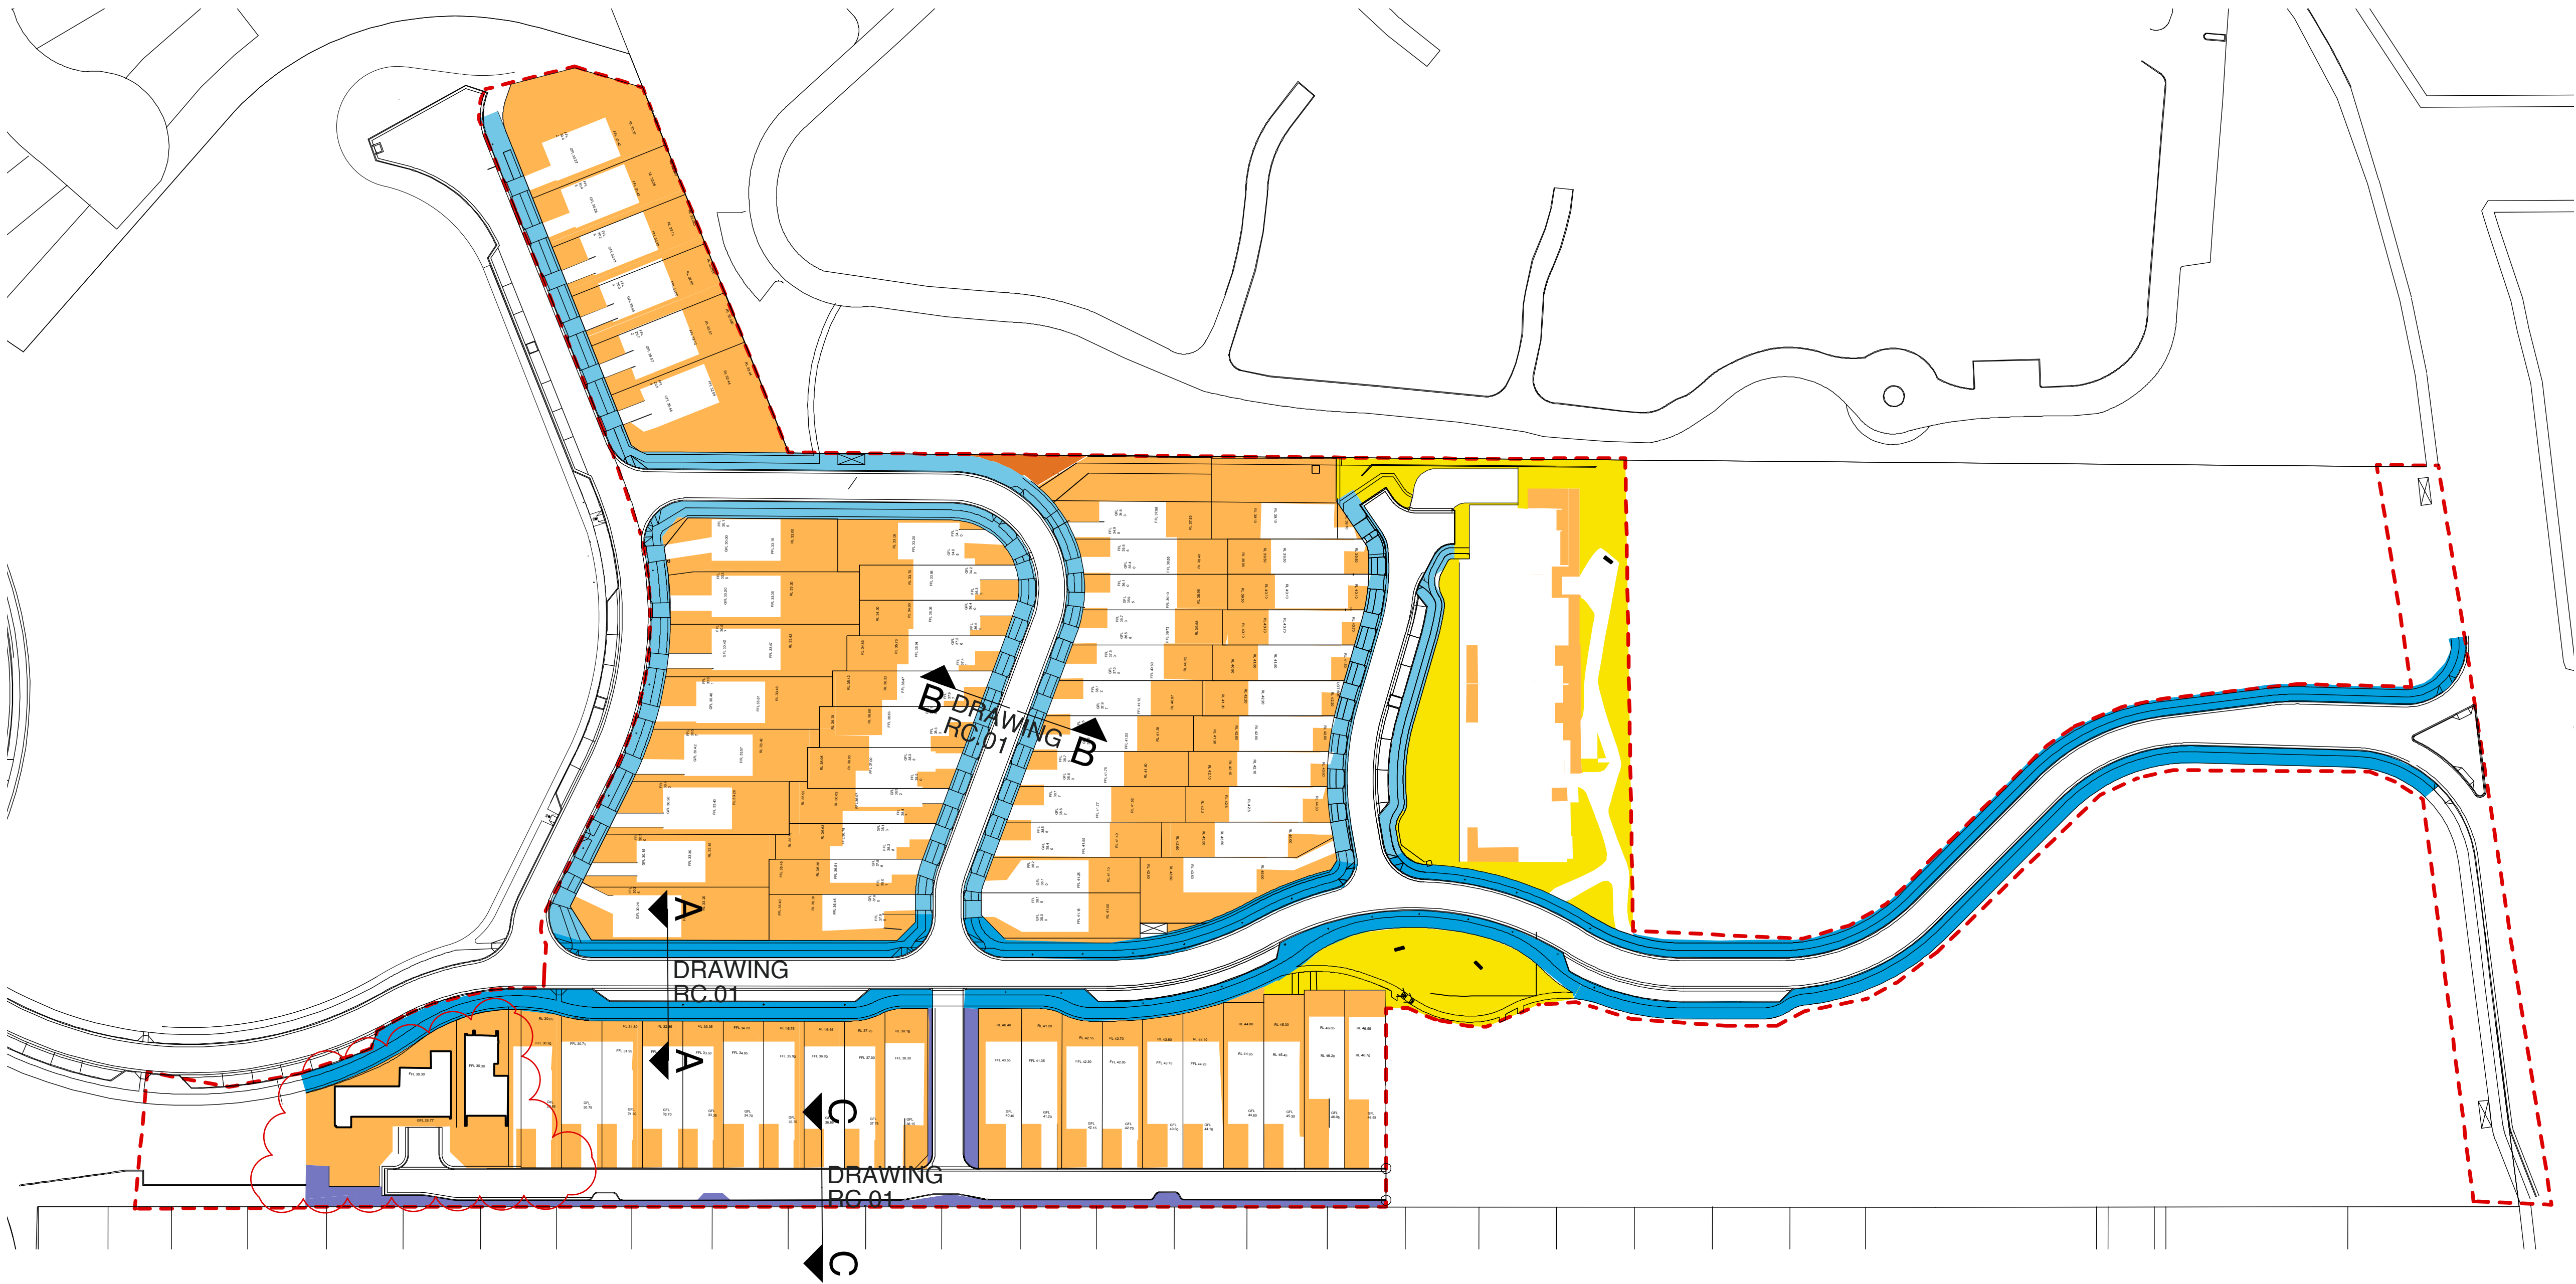



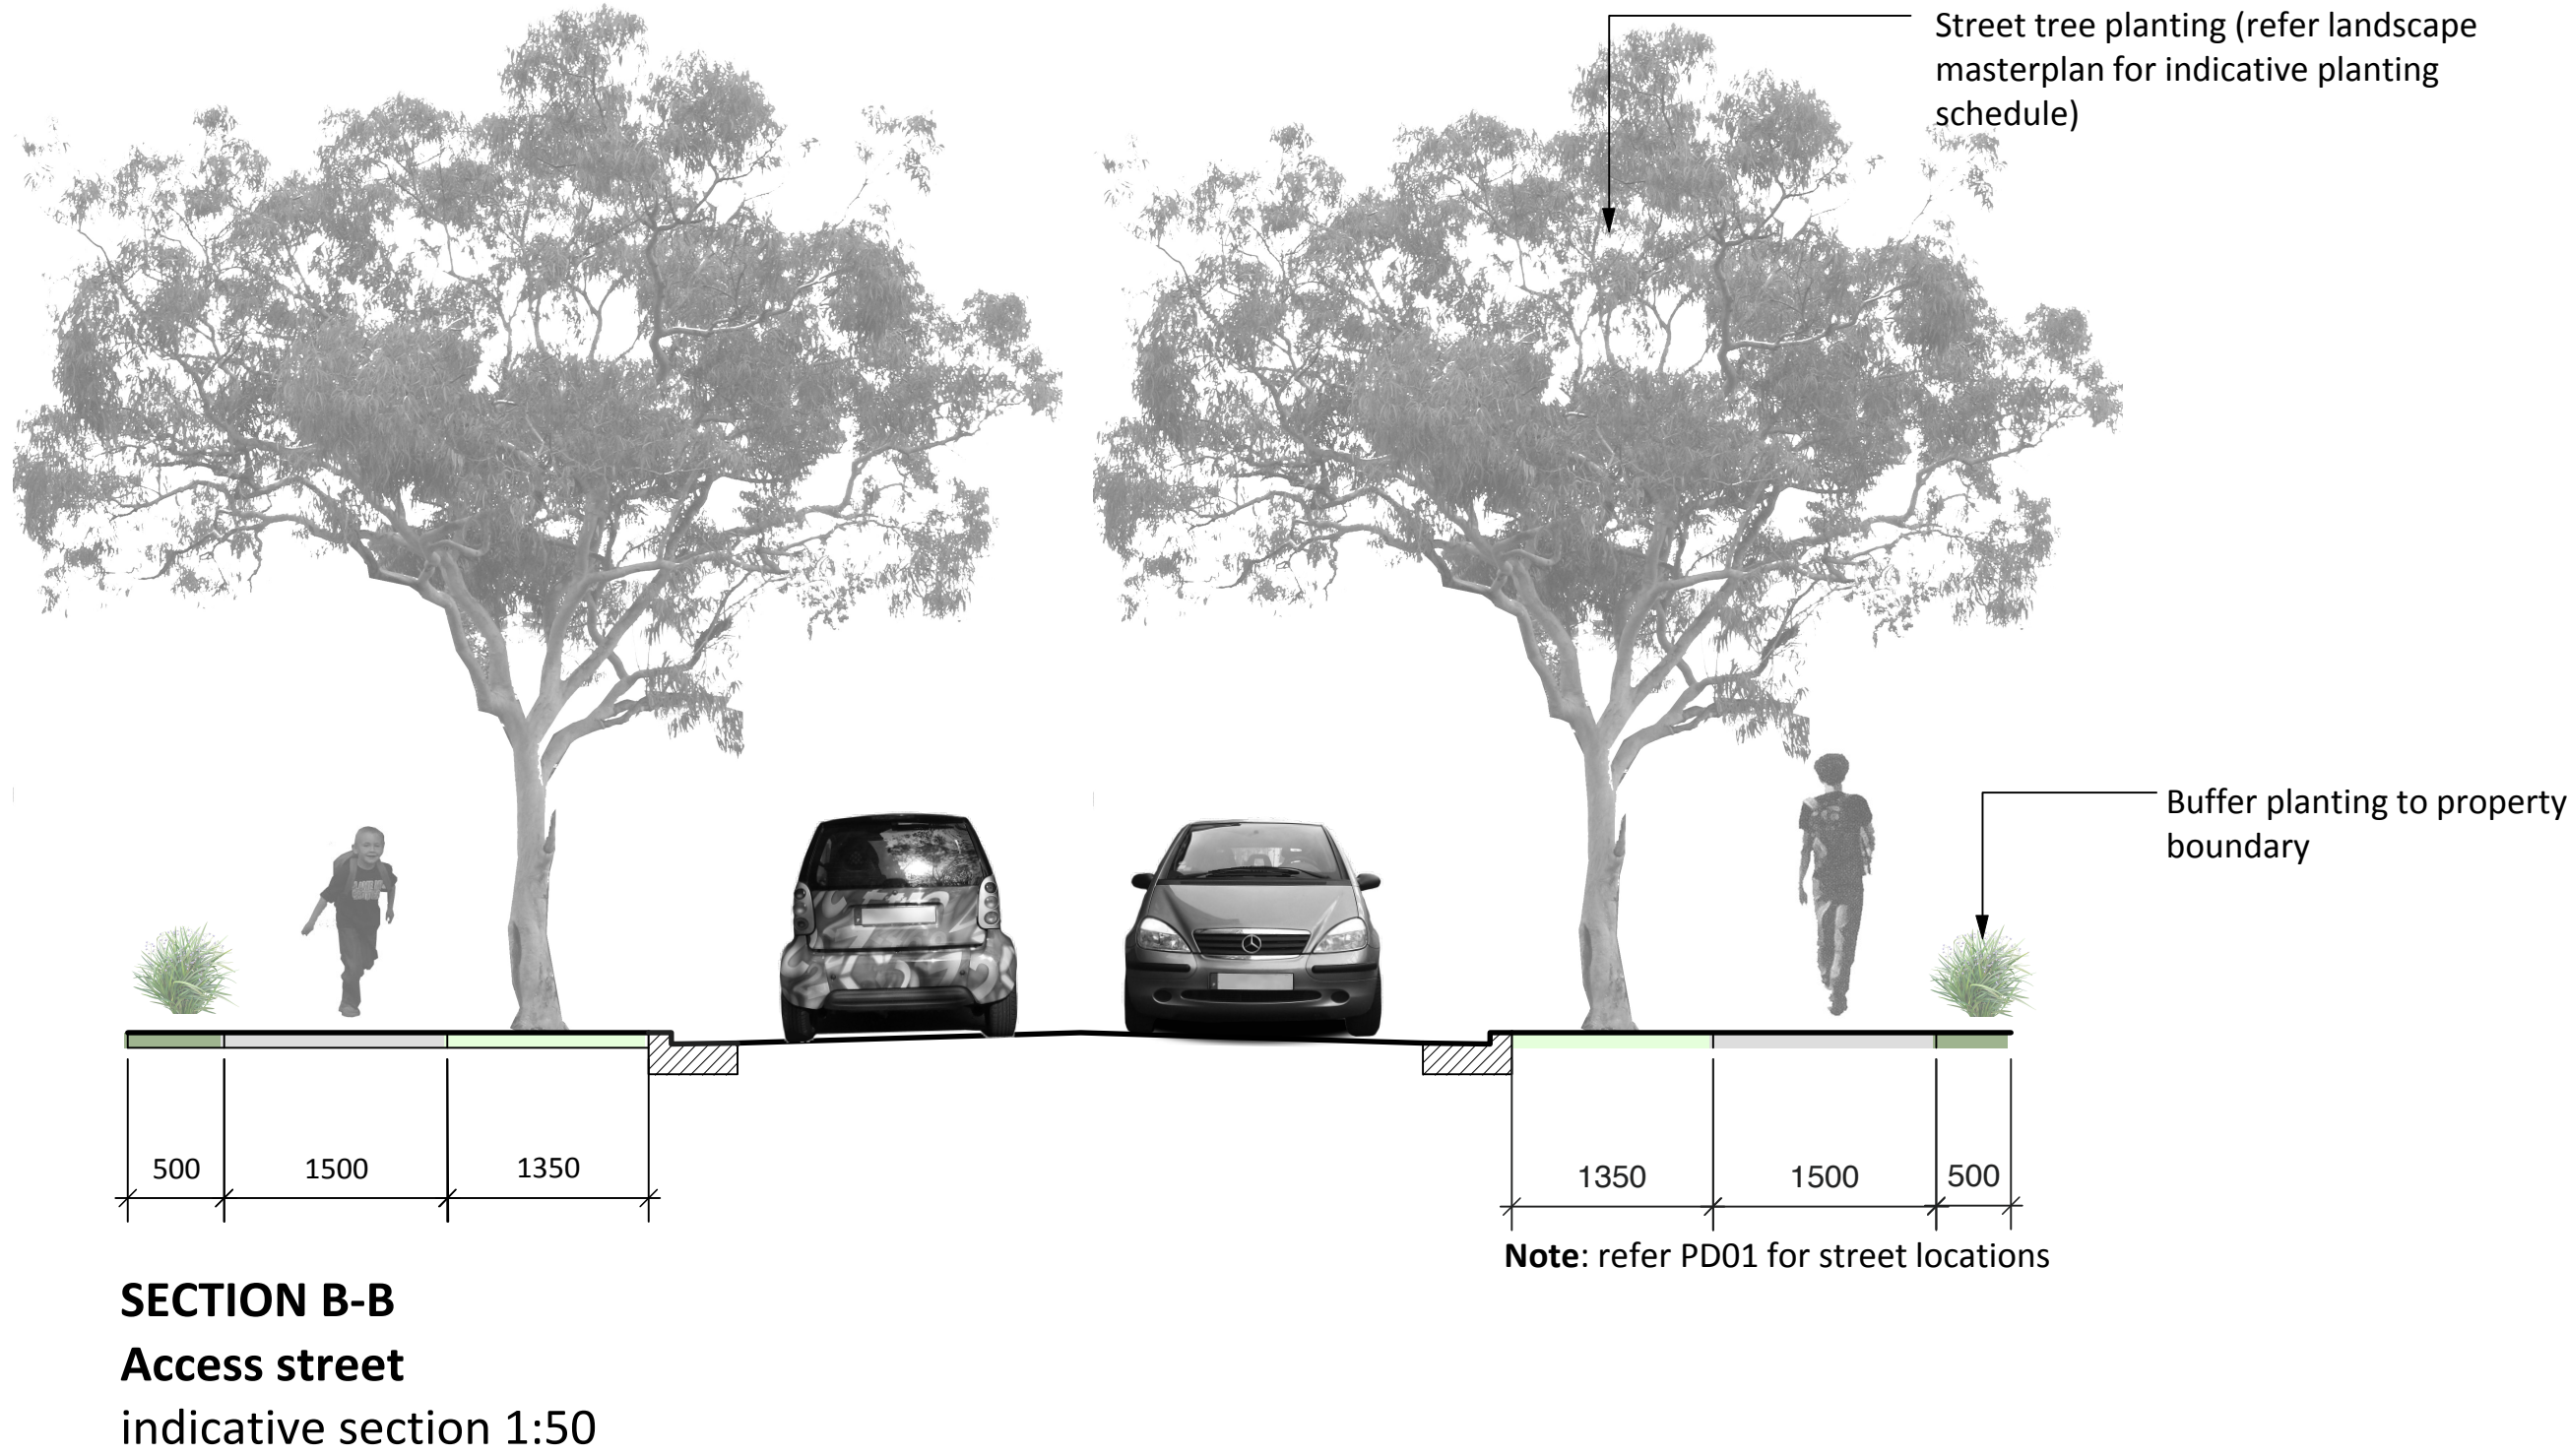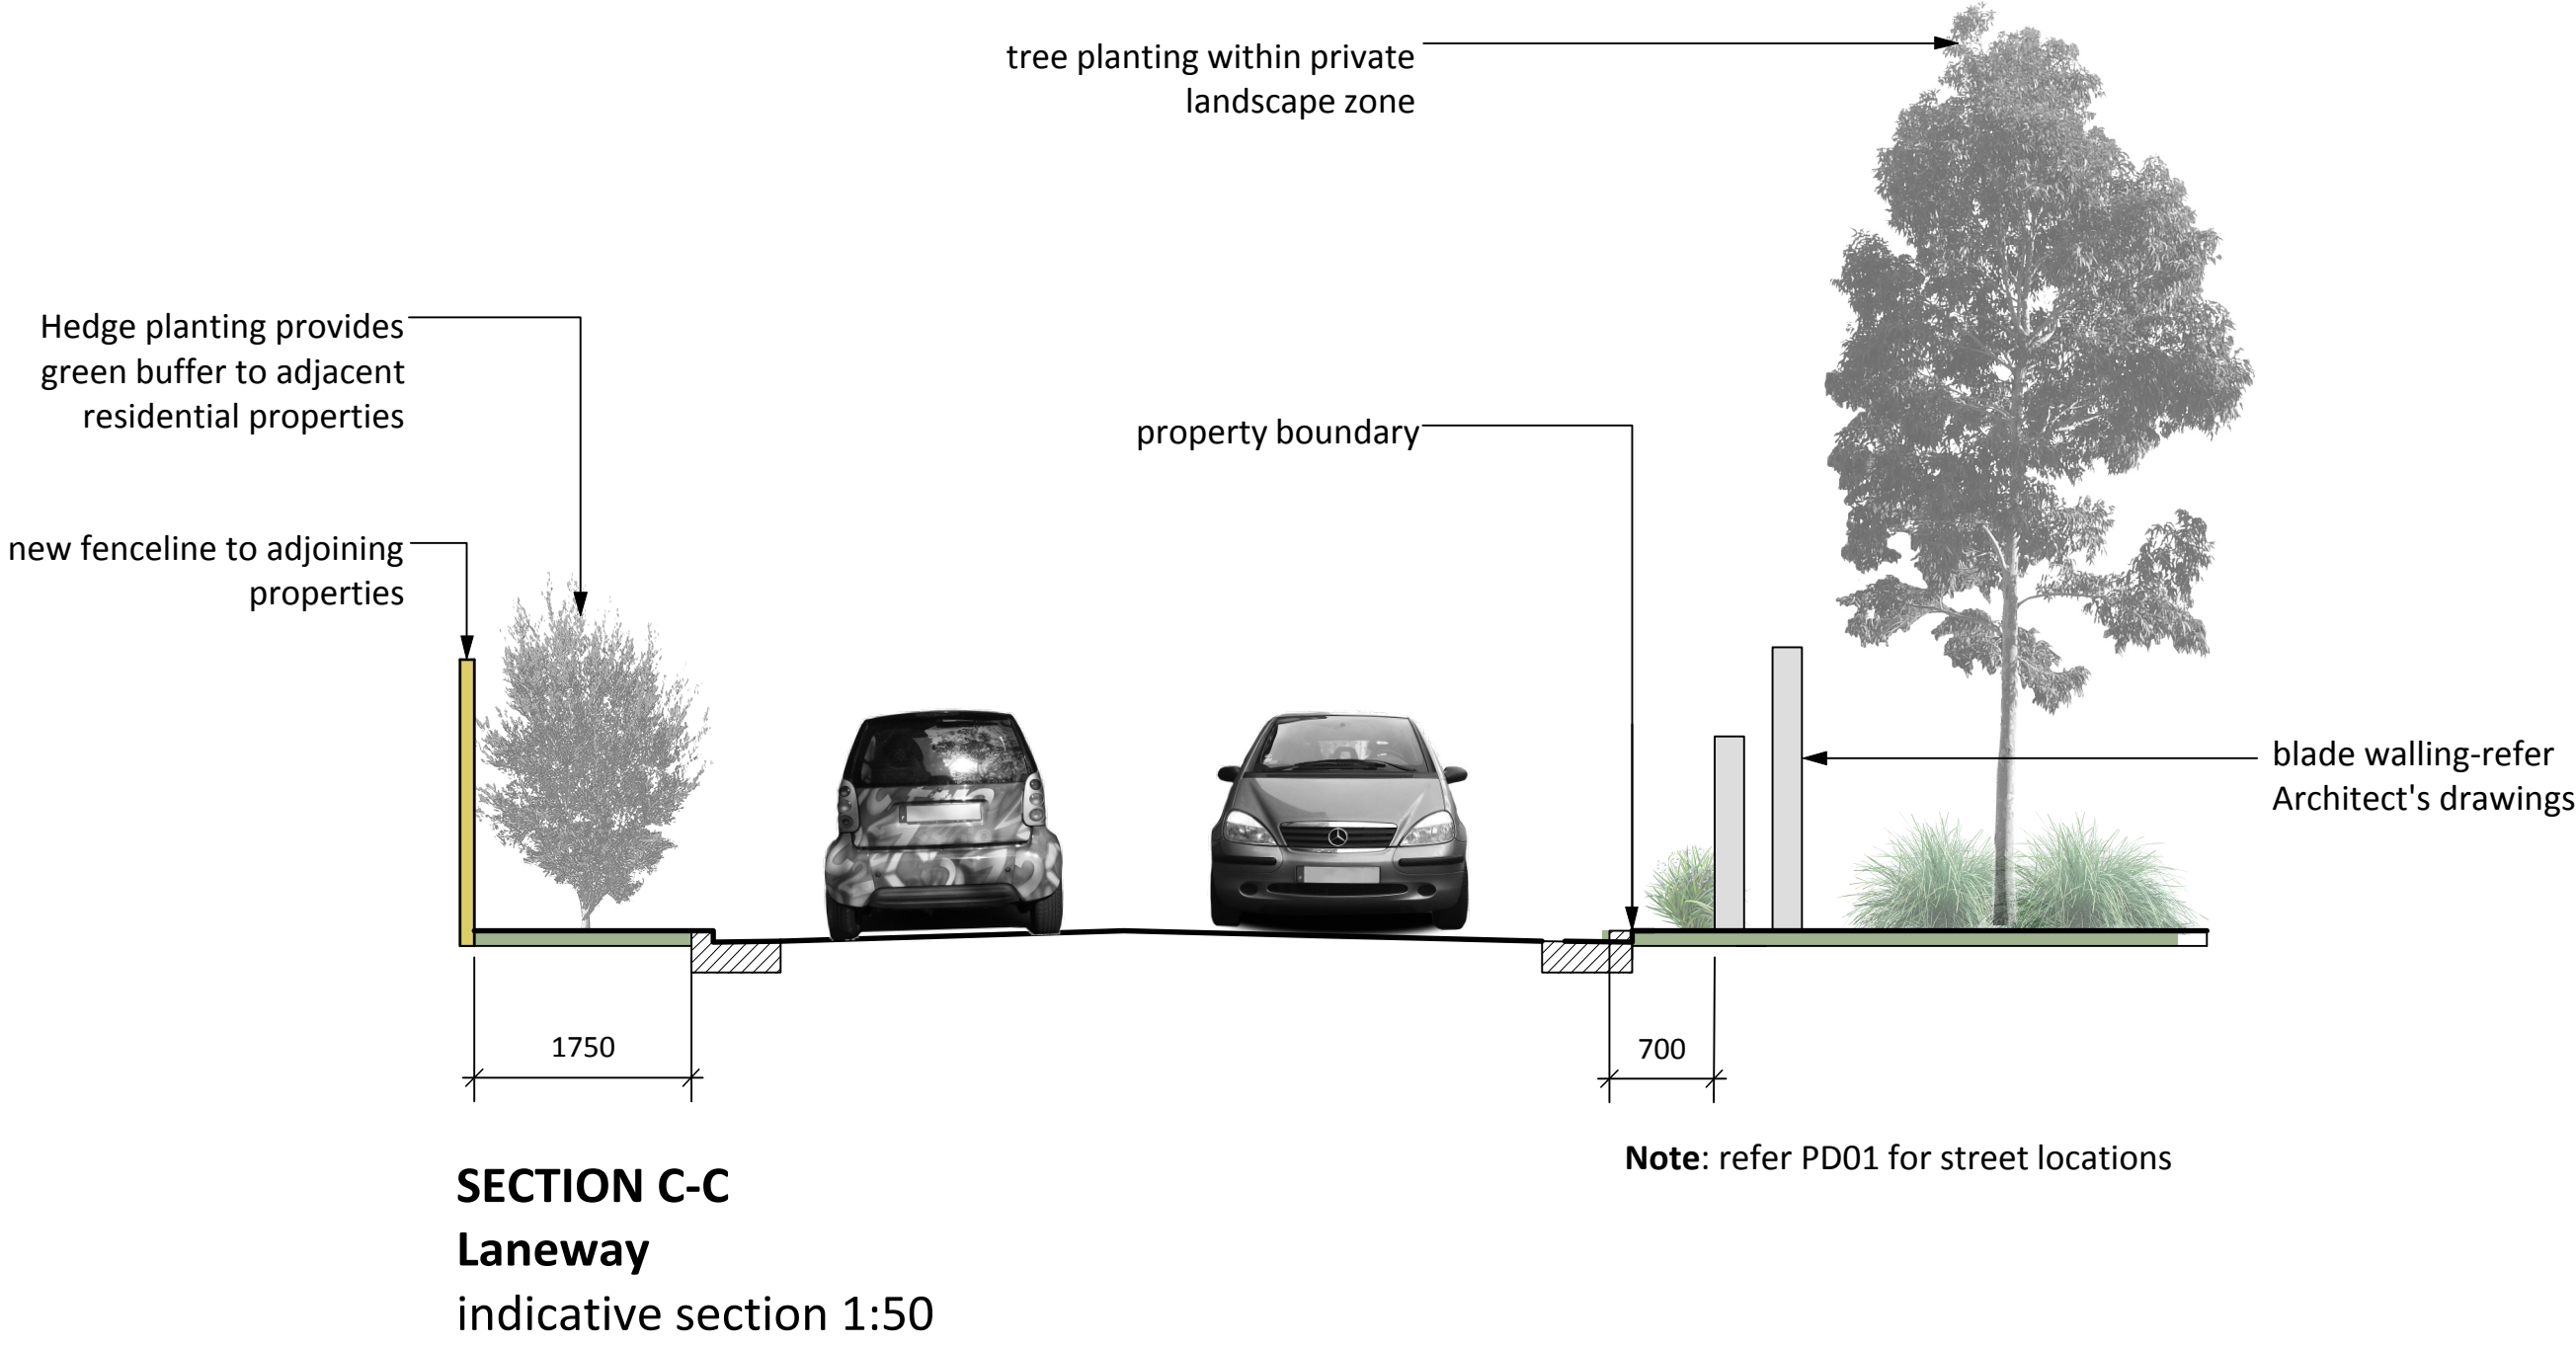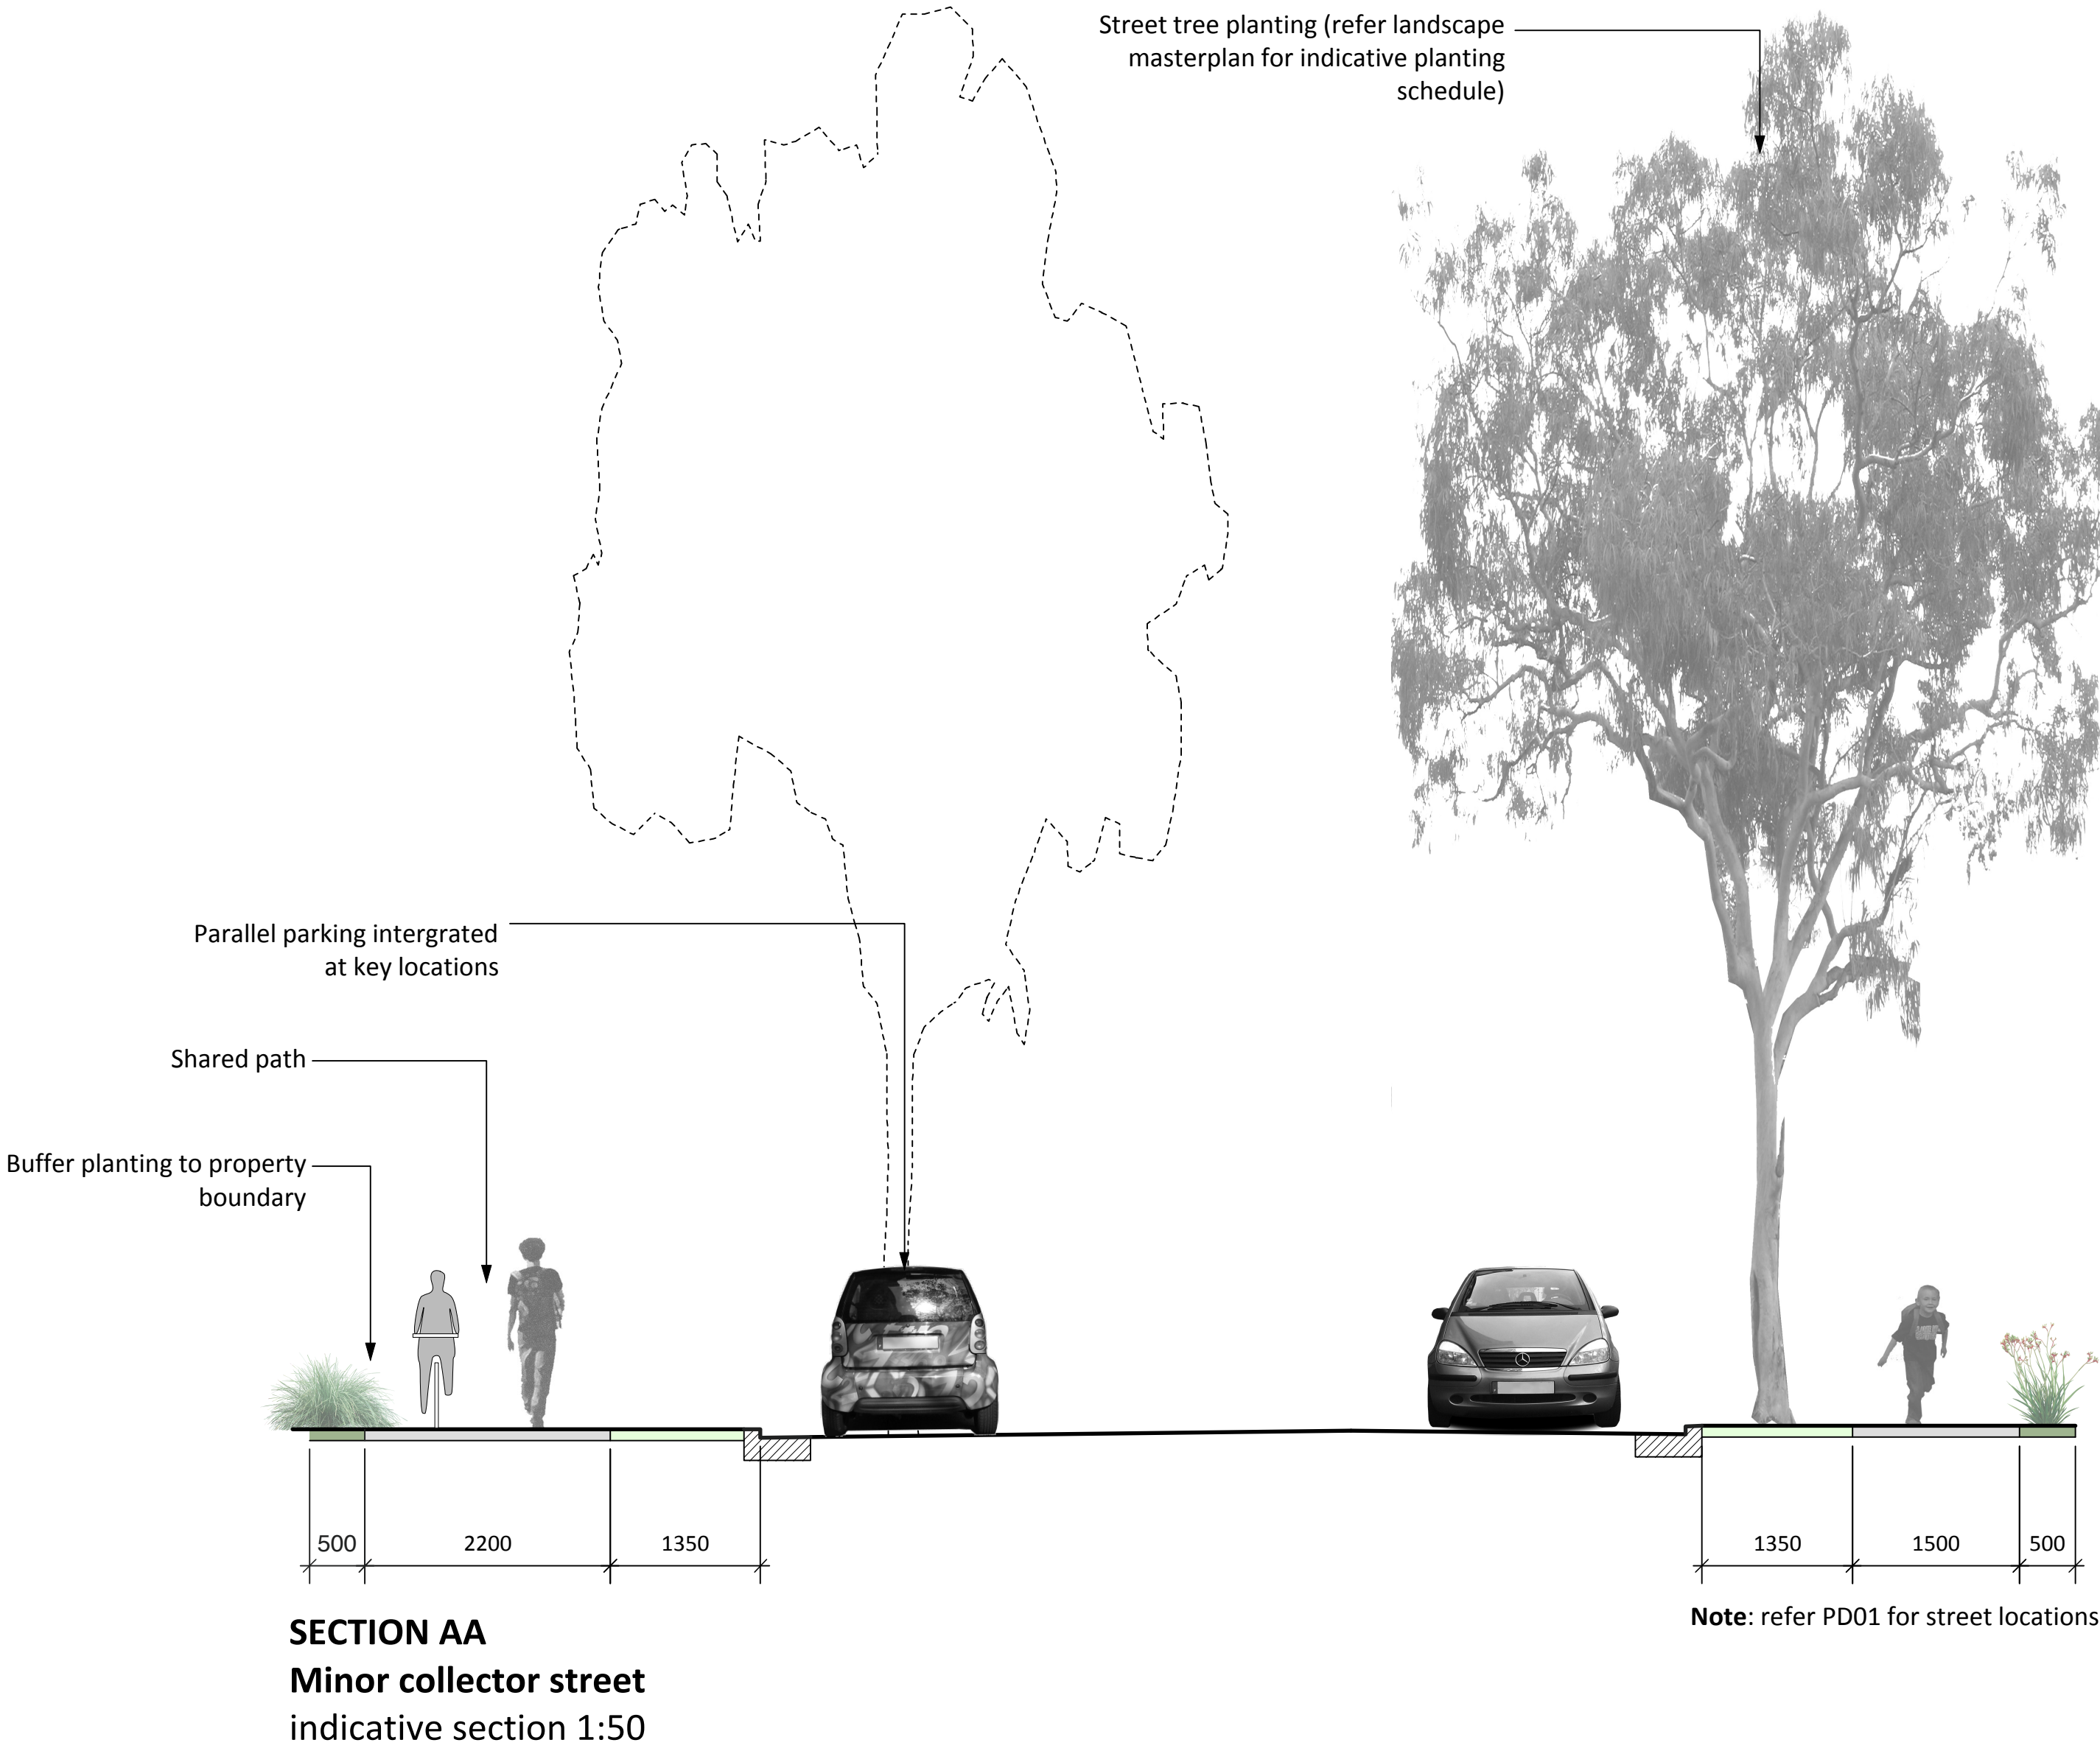



- Pedestrian access legend
- At grade pedestrian access
  - Shared access path
  - Pedestrian access
  - Pedestrian access connections (refer key)
  - Extent of phase 1 landscape works

- Pedestrian access key
- 1 Connection to pedestrian footpath linking to Calvary Retirement Village
  - 2 Connection to Central Parklands pedestrian network
  - 3 Shared pedestrian and cycle path connection to Charles Street
  - 4 Connection to future Fraser Putney residential development (Road 5 & footpaths connecting to Victoria Road to be built as part of stage one works)
  - 5 Pedestrian lift.

