

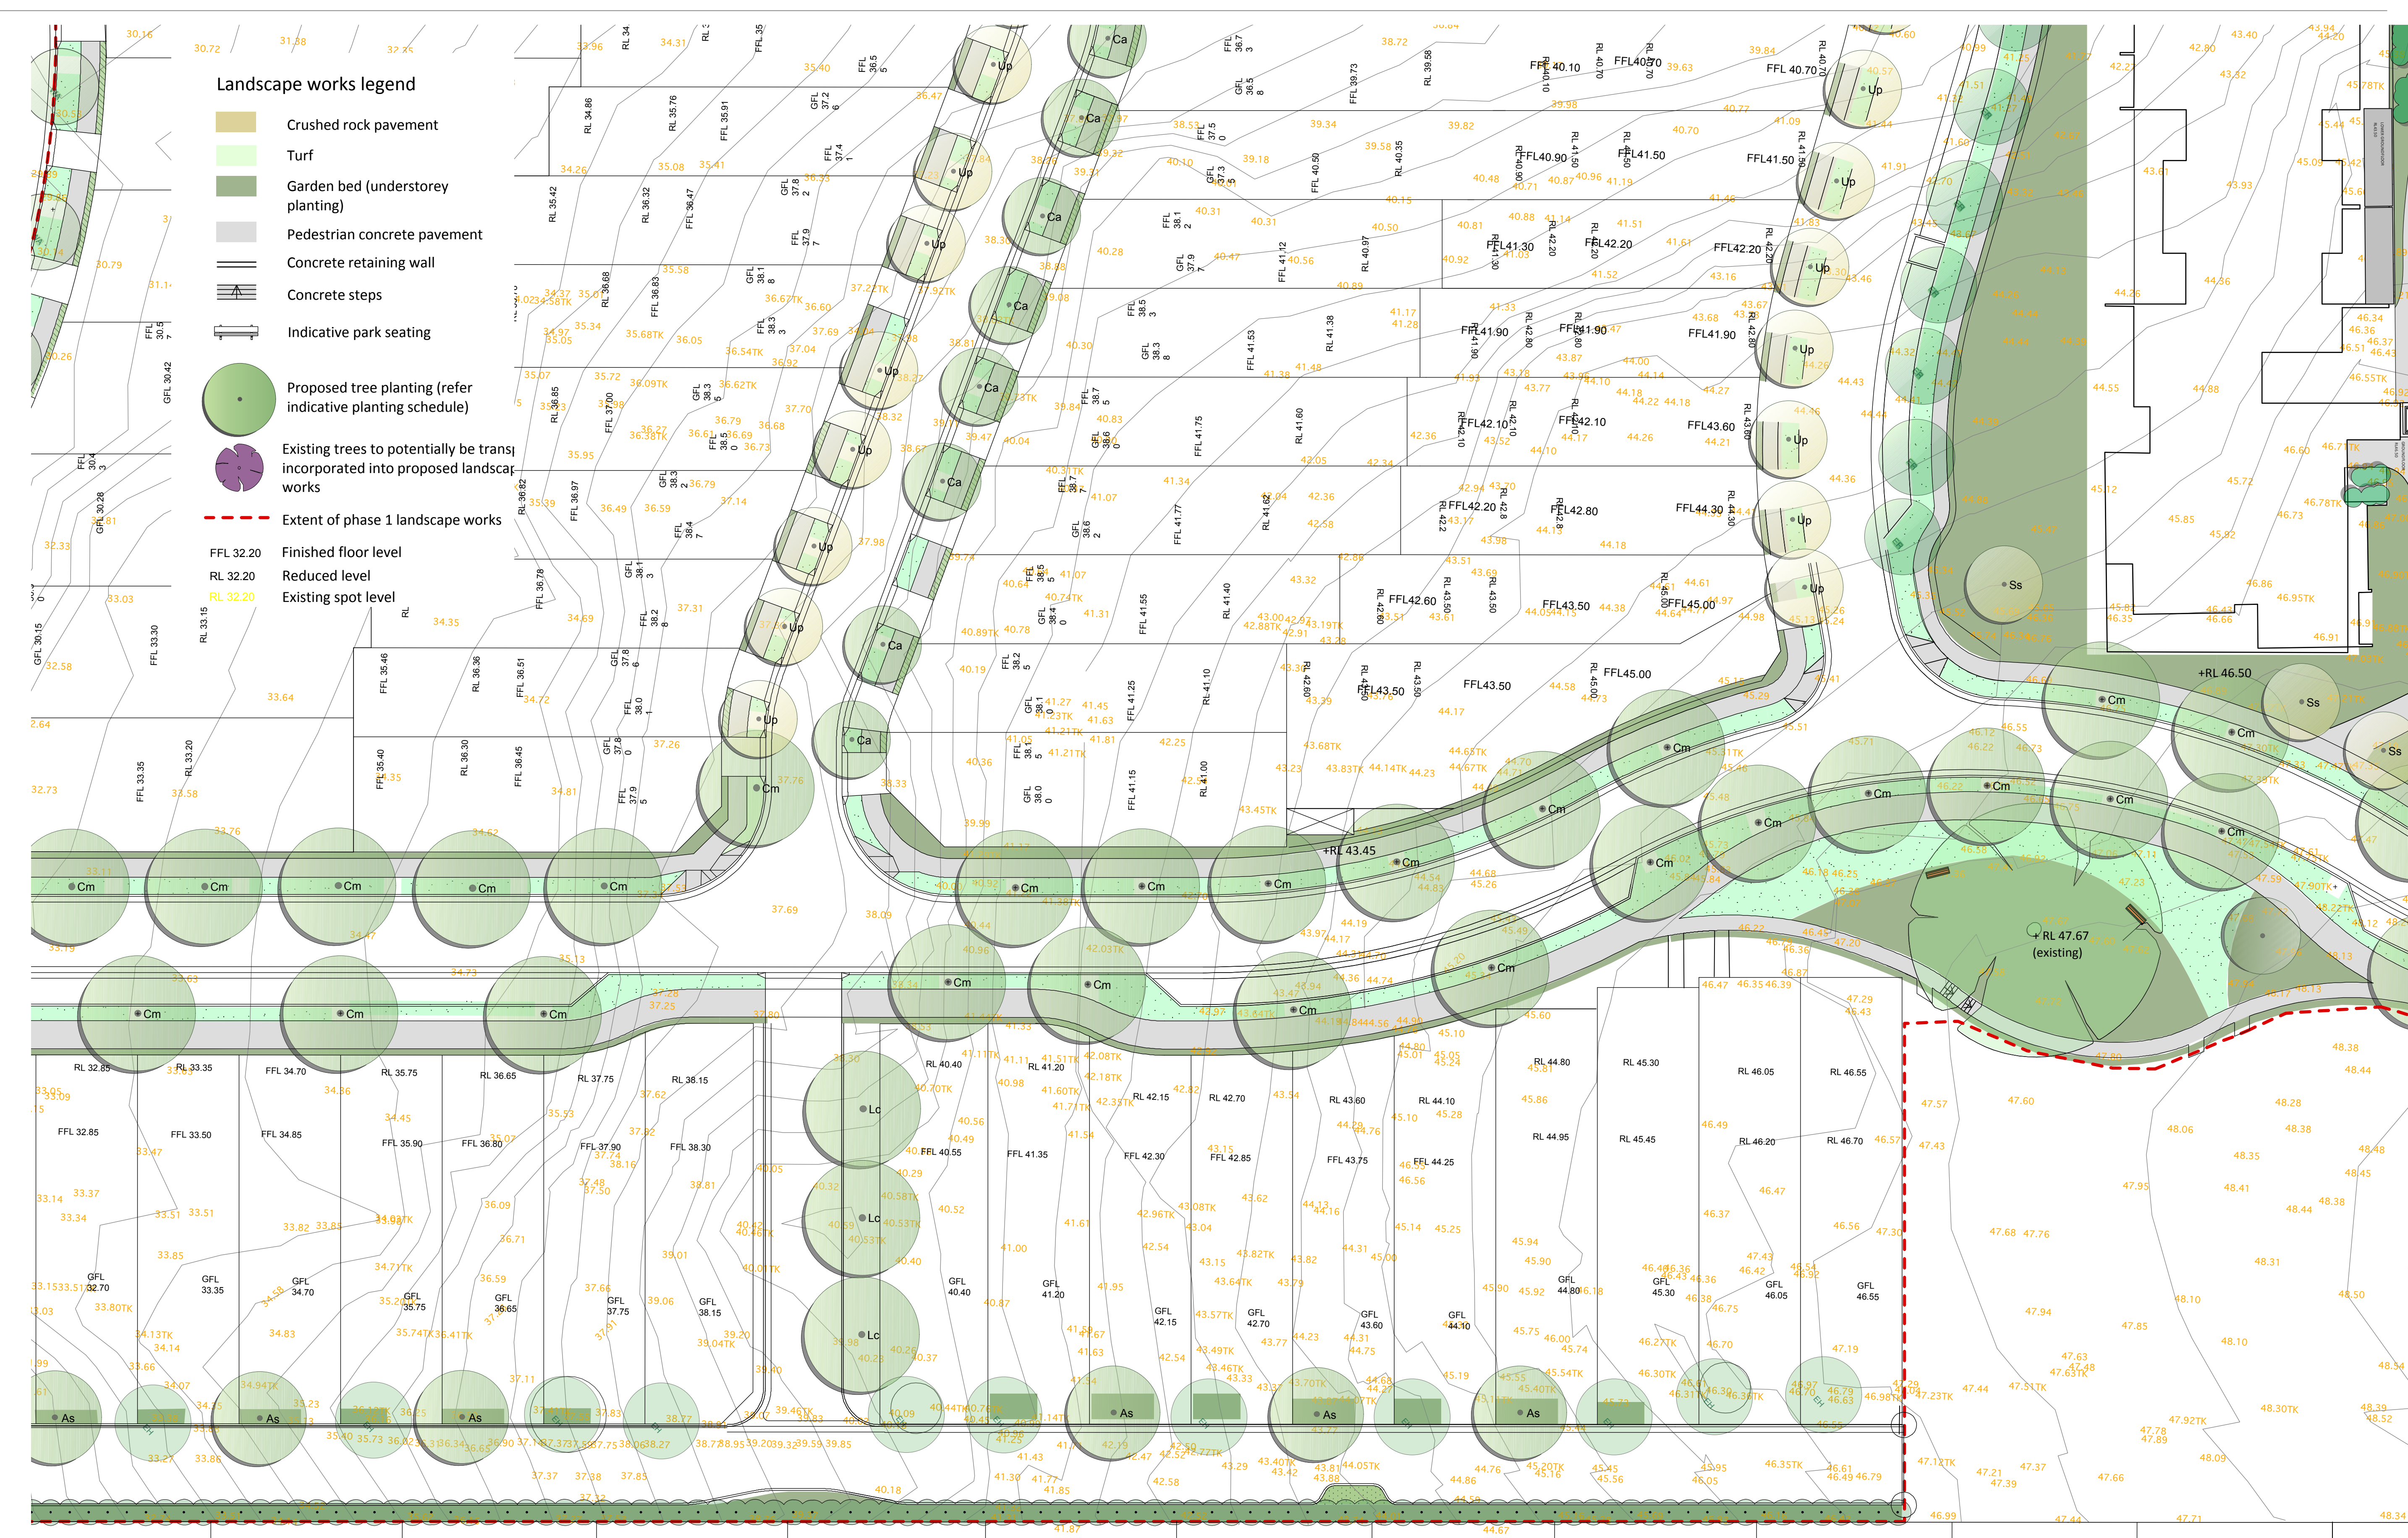
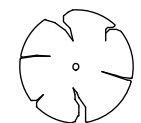
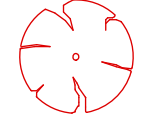
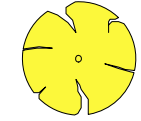


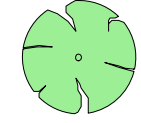

Tree retention legend

-  Existing tree to be retained protected in stage phase 1
-  Existing tree to be removed
-  Existing trees to be retained
-  Existing trees to potentially be retained (retention shall be subject to final levels / design)
-  Existing trees to potentially be transplanted and incorporated into proposed landscape planting works
-  Proposed location for transplanted palms (Palms not required will be held in nursery for use in stage 1 phase 2 open space)

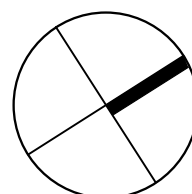

BOTANICAL NAME	COMMON NAME	HEIGHT AT MATURITY	SPREAD AT MATURITY
Trees			
<i>Pyrus calleryana</i>	Chanticleer	11.0m	3.0m
<i>Magnolia Gradiflora</i>	Little gem	6.0m	3.0m
<i>Elaeocarpus eumundii</i>	Smooth Leaved Quandong	8.0m	4.0m
Shrubs			
<i>Acanthus mollis</i>	Oyster plant	0.8m	0.5m
<i>Acmena smithii</i>	Goodbye sunshine	3.0m	1.5m
<i>Alpinia caerulea</i>	Native ginger	3.m	1.5m
<i>Alpinia zerumbet</i>	Shell ginger	3.00m	1.5m
<i>Arthropodium cirratum</i>	renga lily	0.80m	0.5m
<i>Buxus microphylla</i>	Japanese box	0.90m	0.9m
<i>Ctenanthe setosa</i>	grey star	0.90m	1.2m
<i>Philodendron xanandu</i>	Xanadu philodendron	0.80m	0.8m
<i>Syzygium australe</i>	'Resilience'	3.00m	2.0m
<i>Viburnum odoratissimum</i>	Sweet viburnum	3.00m	3.0m
<i>Yucca elephantipes</i>	Spineless Yucca	2.00m	1.2m
Groundcovers			
<i>Anemone x hybrid</i>	'Honorumme jobert'	0.5m	0.6m
<i>Aluga australis</i>	austral bugle	0.3m	0.5m
<i>Gardenia radicans</i>	Gardenia augusta 'Radican	0.3m	0.6m
<i>Liriope muscari</i>	Evergreen giant	0.5m	0.7m
Turf			
Sydney Soft Leaf Buffalo			

Residential Landscape Legend

- Turf
- Garden bed (understorey planting)
- Decking / or approved alternative HS
- Unit pavers / or approved alternative HS
- Concrete stepping stones
- Deco gravel
- Retaining wall or rased planter bed
- Concrete steps
- Pedestrian concrete pavement
- Tree planting
(refer indicative planting schedule)

45L TREE PLANTING
REFER INDICATIVE PLANTING
SCHEDULE

STREET TREE PLANTING

Ground Level

PLANTER BED

PROVIDE A MINIMUM 2 45L
TREE PLANTING TO REAR
GARDEN
REFER INDICATIVE PLANTING
SCHEDULE

PROVIDE A MINIMUM 2 45L
TREE PLANTING TO REAR
GARDEN
REFER INDICATIVE PLANTING
SCHEDULE

Bench seat

APPROXIMATE LOCATION AND
SIZE OF POOL

PROPERTY LINE

45L TREE PLANTING
REFER INDICATIVE PLANTING
SCHEDULE

PROPERTY LINE

HOUSE 1H LOT 109

1st Level


PREPARED FOR:
Frasers Putney Pty Ltd
Level 11, 488 Kent St
Sydney NSW 2000

PREPARED BY:
Environmental Partnership
Environmental Partnership (NSW) Pty Ltd
Level 3 Suite 3.01 22-36 Mountain Street Ultimo 2007
t +61 2 9281 7007 f +61 2 9281 7666
Email: admin@epnsw.com.au
ABN 53 088 175 437


DWG NO.
3025.RL01
ISSUE
11

DATE
FEB 2013

SCALE
1:100 @ A1

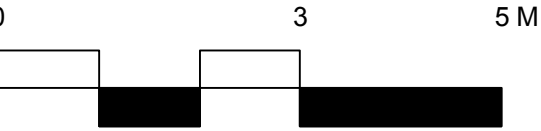

BOTANICAL NAME	COMMON NAME	MATURE HEIGHT (mm)	MATURE SPREAD (mm)
Trees			
Acmena smithii	Smooth Leaved Quandong	8000	3000
Eucalyptus haemastoma	Scribbly Gum	8000	3000
Magnolia grandiflora	Little Gem	5000	3000
Syzgium luehmanii	Lilly Pilly	4000	2000
Green Screen			
Acmena smithii	Old Man Banksia	4000	2000
Syzgium 'Resilience'	Resilience Lilly Pilly	4000	2000
Shrubs Tall			
Alpinia caerulea	Native Ginger	1300	1200
Dodonaea viscosa purpurea	Hop Bush	1500	1500
Doryanthes palmeri	Spear Lily	2000	2000
Echium fastuosum	Pride of Madeira	1500	1000
Strobilanthes gossypinus	Persian Shield Plant	1200	1000
Strelitzia reginae	Bird of paradise	1500	1500
Strelitzia juncea	Crane flower	2000	2000
Westringia 'Jervis Gem'	Jervis Gem	1000	1000
Yucca elephantipes	soft-tipped yucca	3000	1000
Shrubs Medium			
Banksia 'Coastal Cushions'	Coastal cushion banksia	600	500
Correa alba	Prostrate silver star	500	500
Loropetalum burgundy	Chinese Fringe Flower	500	500
Helichrysum petiolare	Licorice-plant	1000	1000
Sedum 'Autumn Joy'	Autumn Joy	700	500
Xerochrysum 'Sundaze bronze'	Everlasting daisy	400	500
Strappy/ Grasses			
Aspidistra elator	Cast iron plant	600	700
Agave stricta var nana	Tequilana 'Blue Star'	1000	700
Austrostipa ramosissima	Pillar of Smoke	500	1000
Beschomeria yuccoides	Joseph's coat	600	500
Juncus usitatus	Tussock Rush	1000	500
Lioriope 'Evergreen Giant	Utopia	2000	2000
Lomandra 'Conferta'	Confewrta Mat Rush	2000	2000
Lomandra 'Wingarra'	Wingarra' Mat Rush	2000	2000
Groundcovers			
Anemone x hybrid	'Honorume Jobert'	0.5m	0.6m
Myoporum parvifolium 'Fine Leaf'	Fine Leaf	200	900
Senecio serpens	Chalk sticks	300	800
Stachys bizantine	Lamb's ear	300	800
Thymus vulgaris	Thyme	200	400
Viola hederacea.	Native violet	n/a	3000

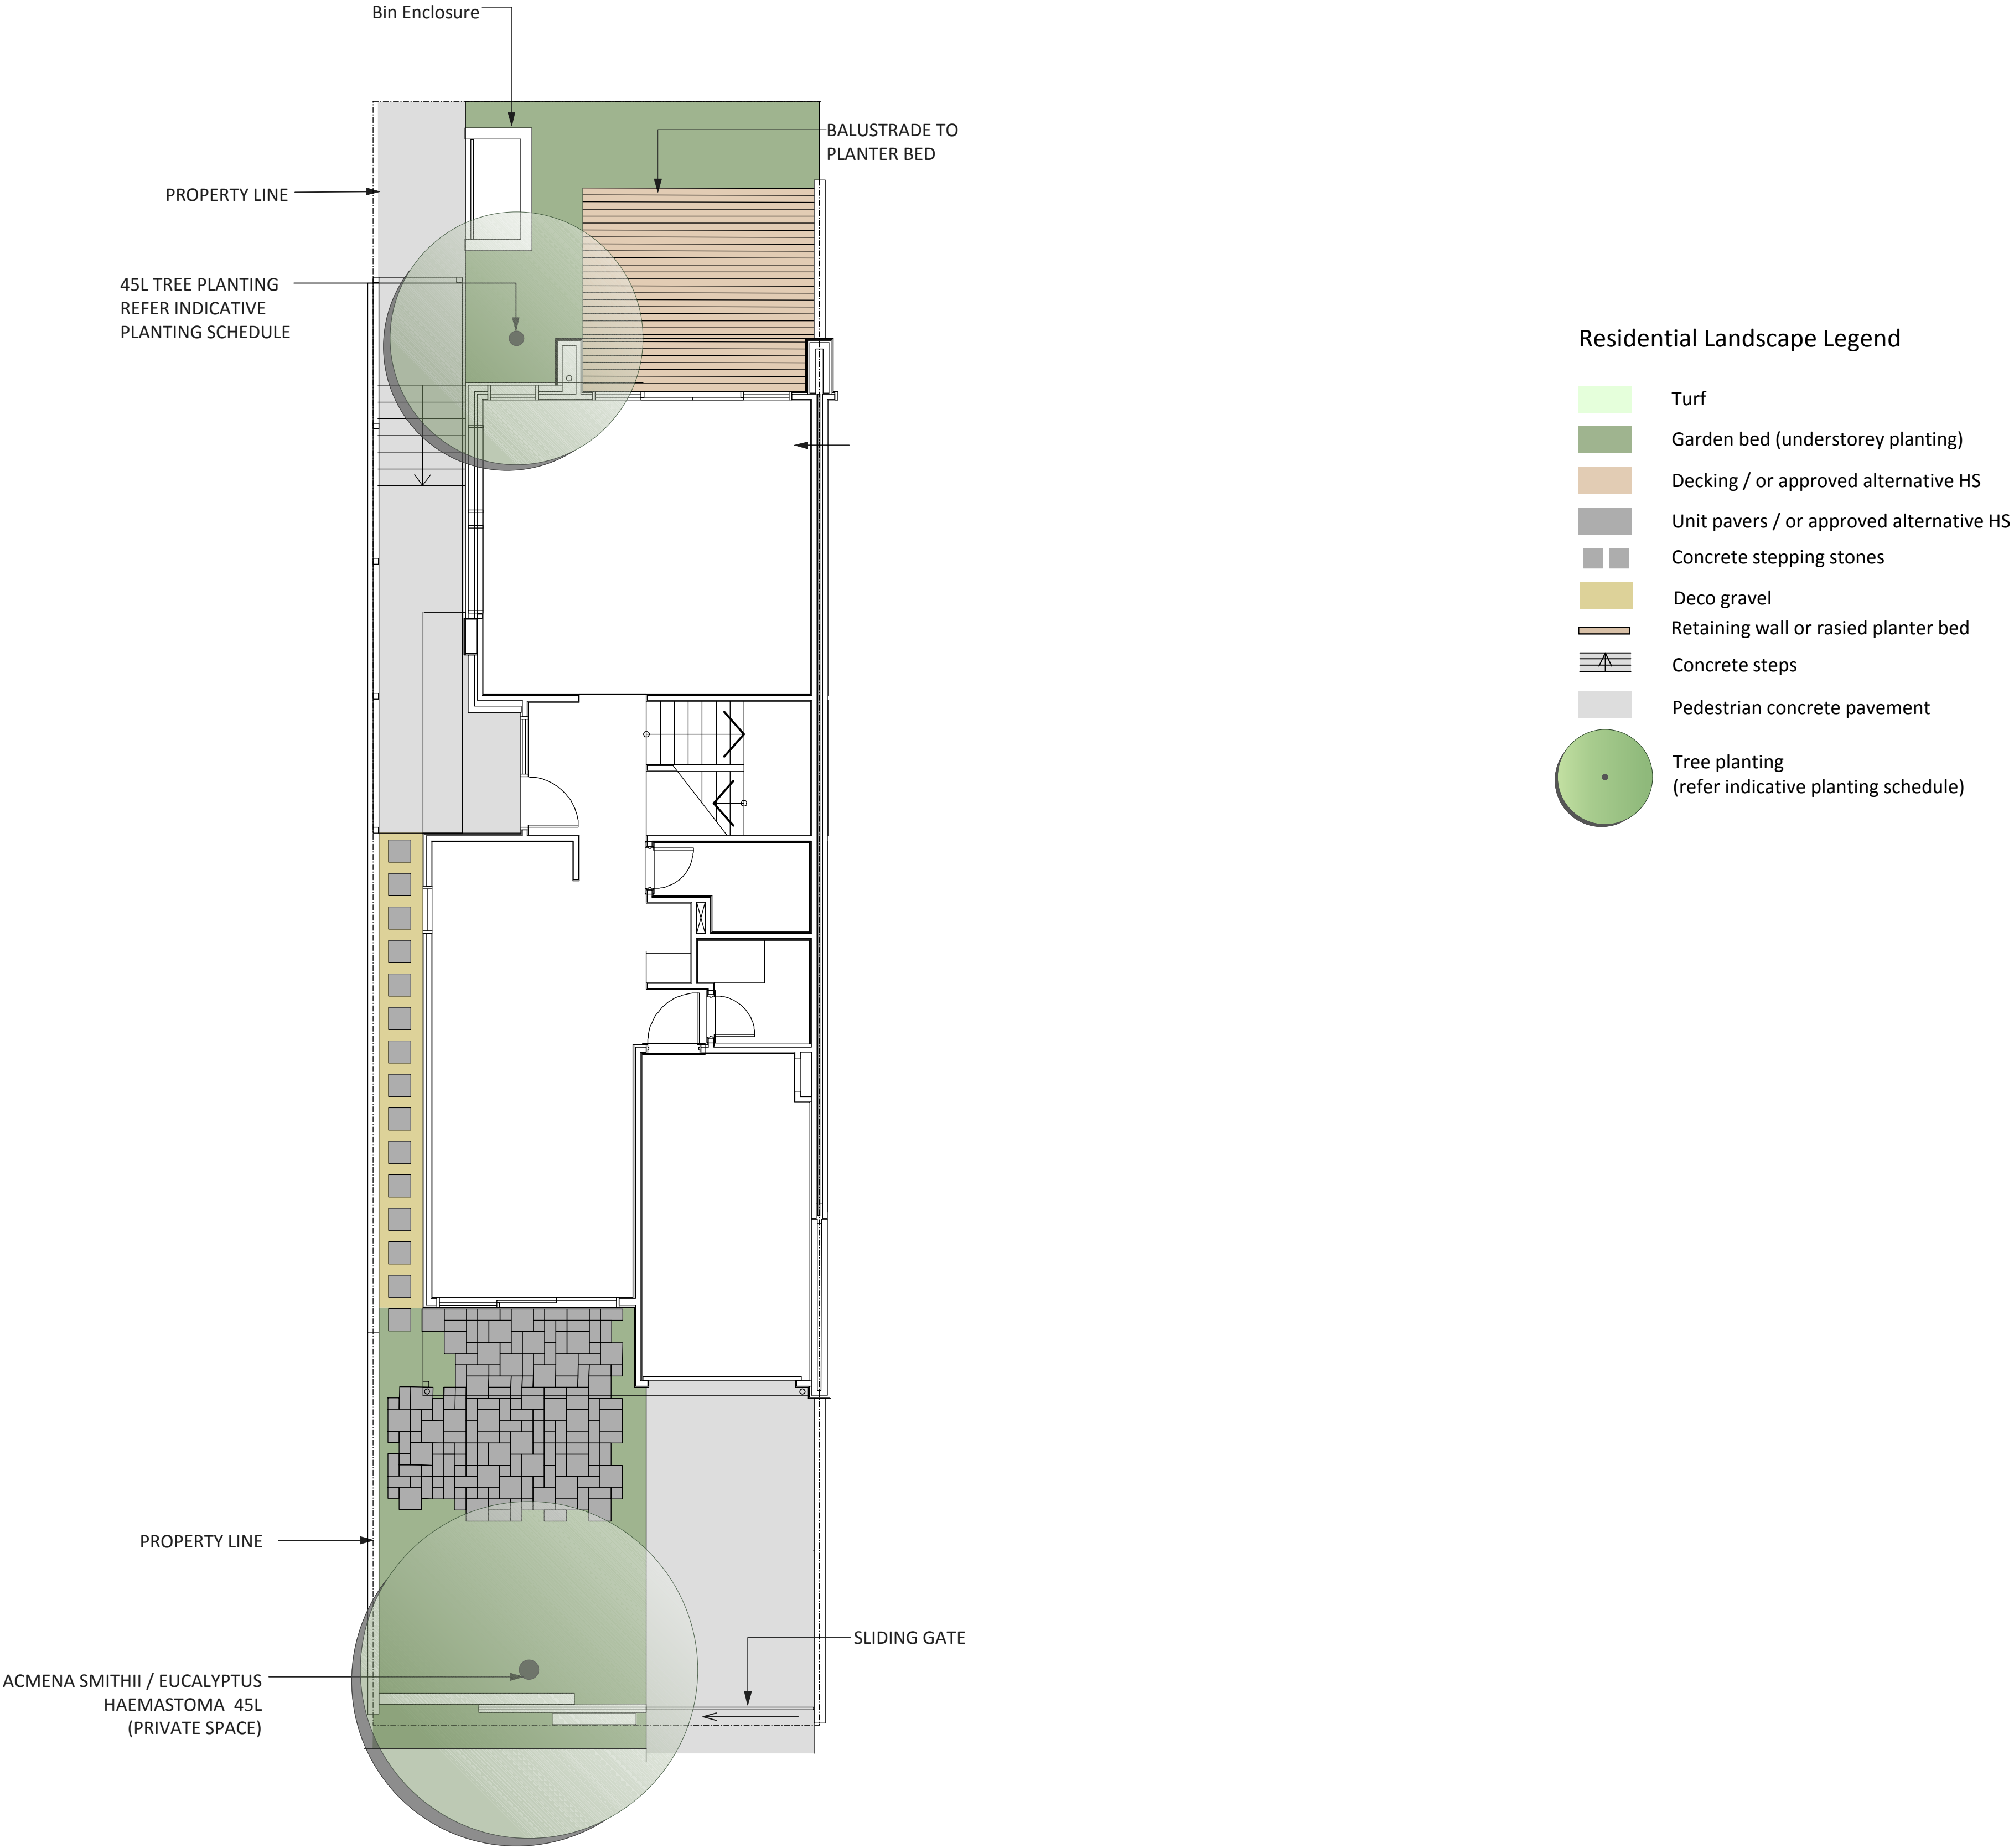

Ground Level