

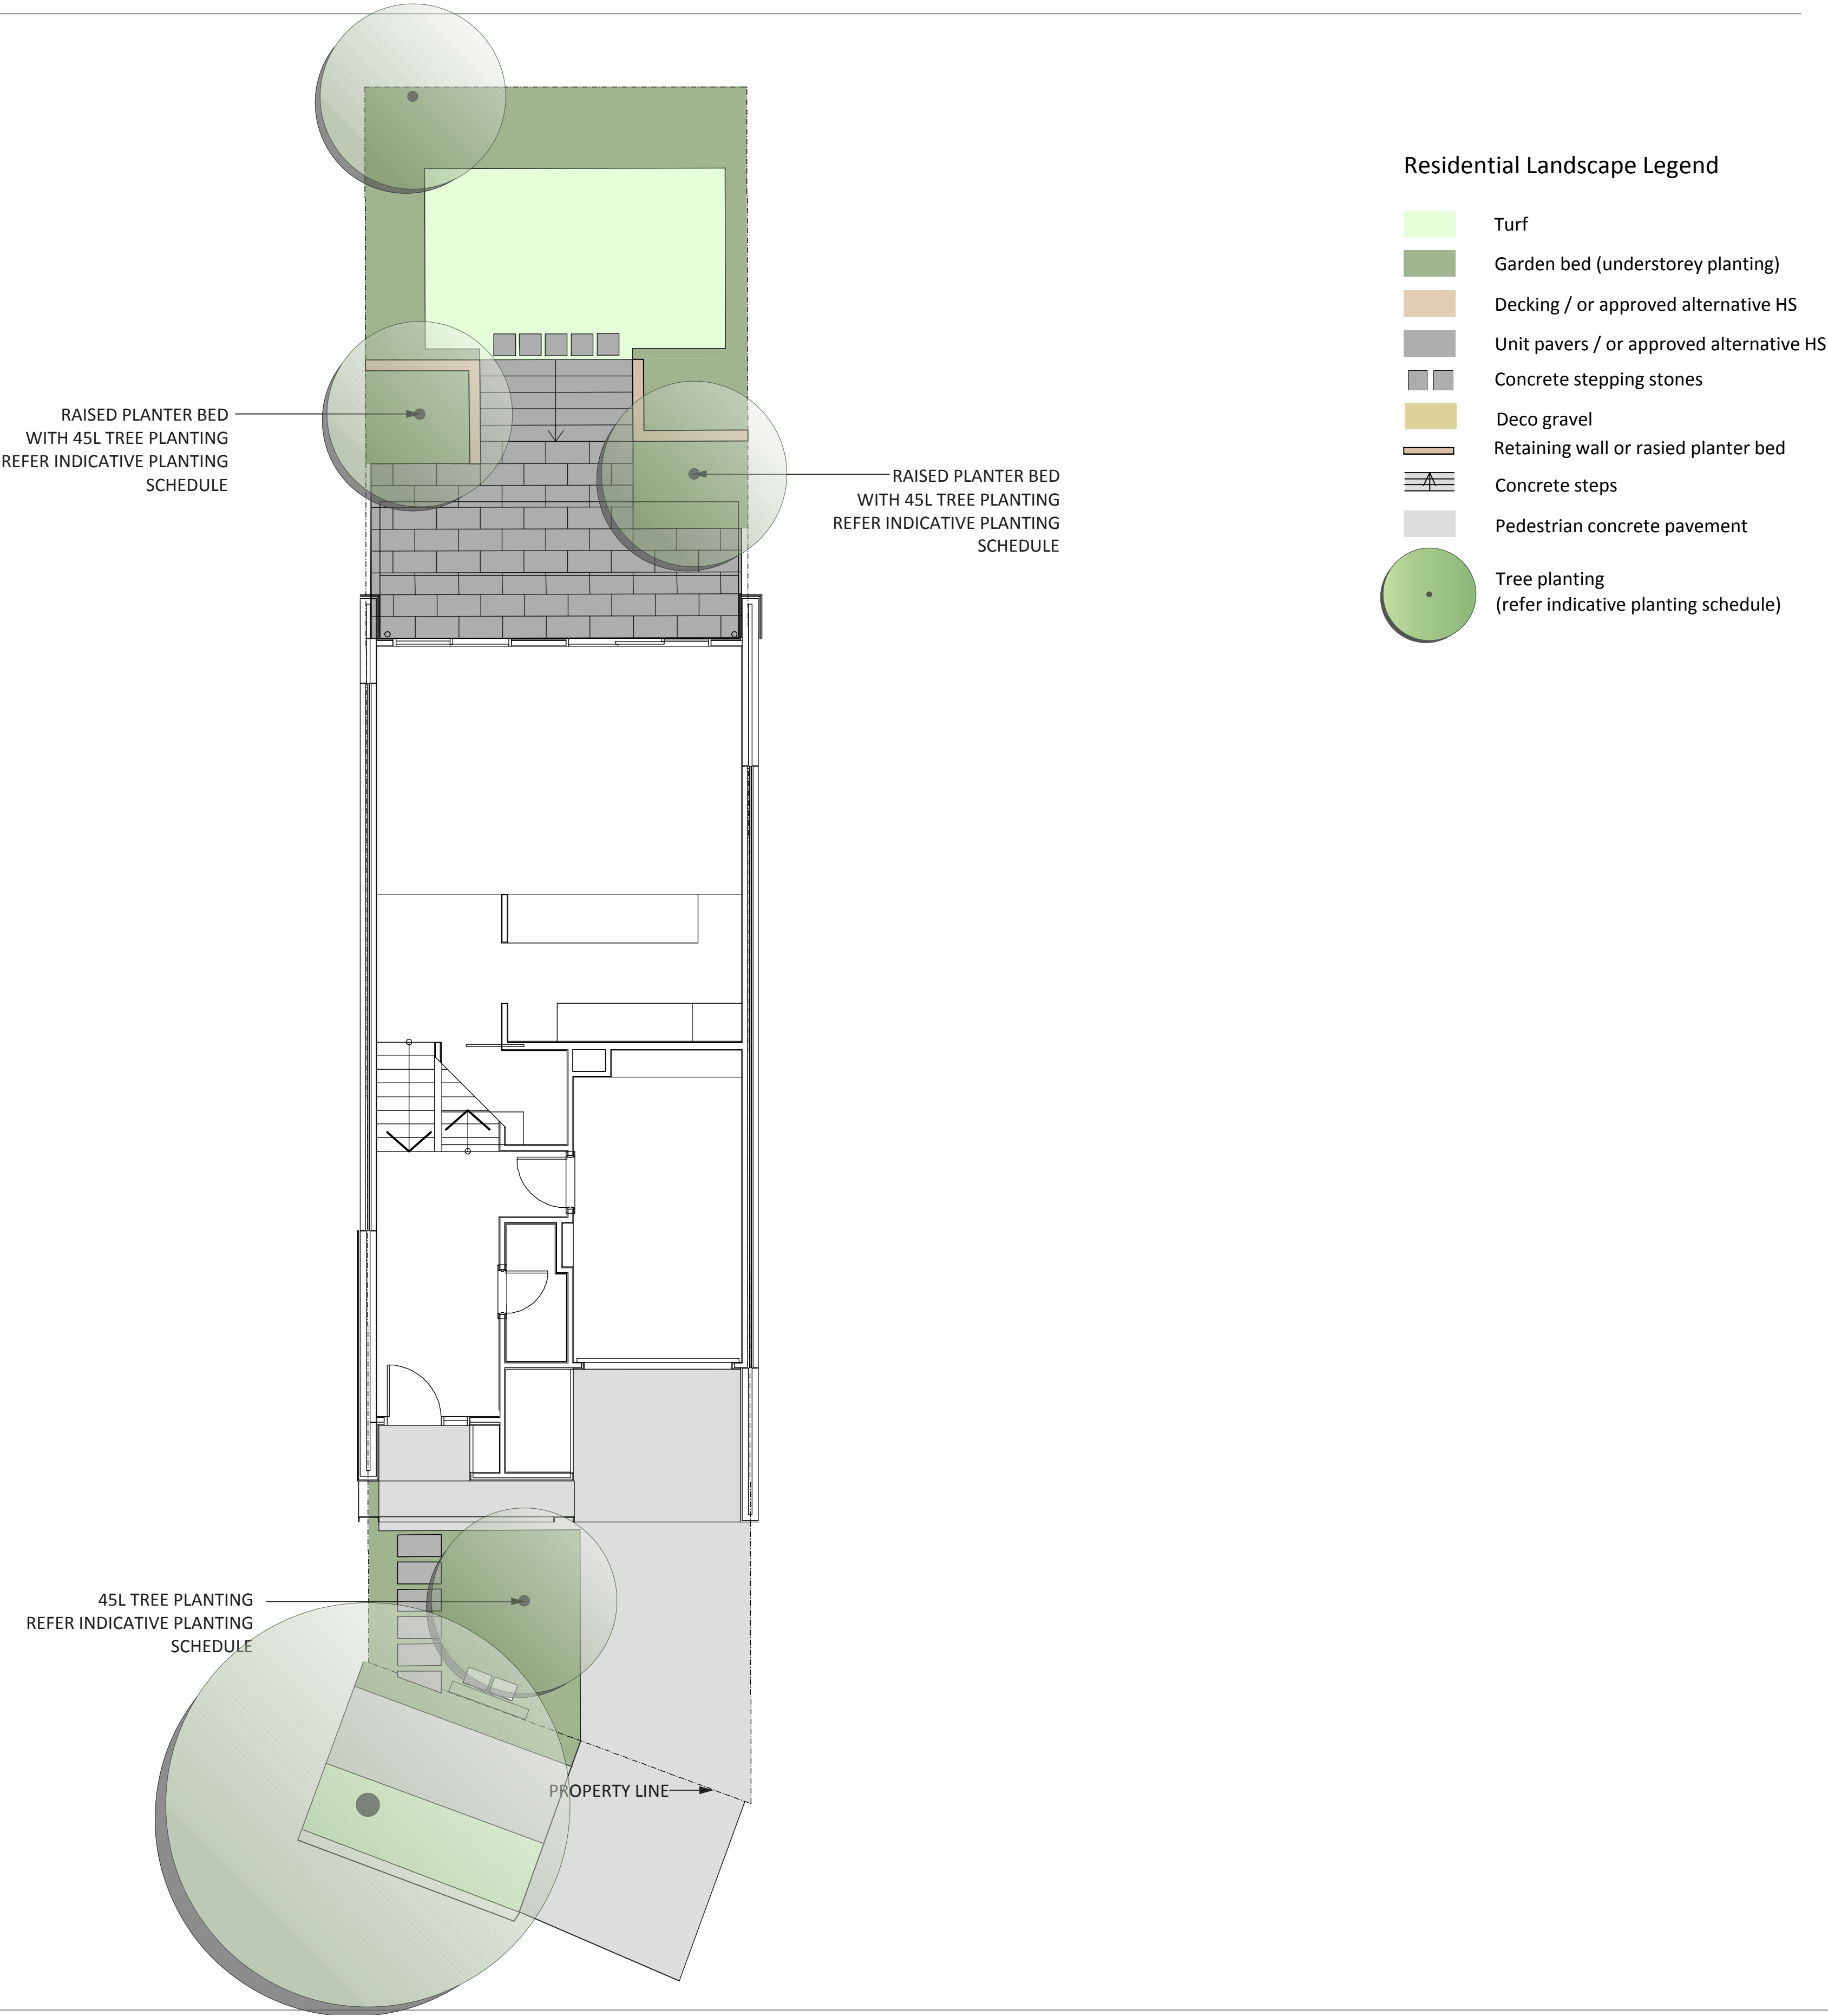


BOTANICAL NAME	COMMON NAME	MATURE HEIGHT (mm)	MATURE SPREAD (mm)
Trees			
Backhousia myrtifolia	Grey Myrtle	4000	2000
Elaeocarpus eumundi	Smooth Leaved Quandong	8000	3000
Magnolia Little Gem 'Teddy Bear'	Teddy Bear	5000	3000
Green Screen			
Acmena 'Good bye sunshine'	Hedge Lilly Pilly	4000	2000
Syzigium 'Resilience'	Resilience Lilly Pilly	4000	2000
Viburnum odoratissimum 'Emerald Lustre'	'Emerald Lustre	4000	2000
Shrubs Tall			
Dodonaea viscosa purpurea	Hop Bush	1500	1500
Ligularia 'The Rocket'	Rocket Ragwort	1000	750
Strobilanthes gossypinus	Persian Shield Plant	1200	1000
Westringia 'Jervis Gem'	Jervis Gem	1000	1000
Shrubs Medium			
Banksia 'Coastal Cushions'	Coastal cushion banksia	600	500
Correa alba	Prostrate silver star	500	500
Kalanchoe thyrsiflora	Flapjacks	500	500
Sedum 'Autumn Joy'	Autumn Joy	700	500
Xerochrysum 'Sundaze bronze'	Everlasting daisy	400	500
Strappy/ Grasses			
Anigozanthus 'Amber Velvet'	Kangaroo paw	500	500
Austrostipa ramosissima	Pillar of Smoke	500	1000
Baumea rubiginosa	Orange nut sedge	400	400
Baloskion tetraphyllum	Tassel Cord Rush	400	400
Beschomeria yuccoides	Joseph's coat	600	500
Lomandra 'Wingara'	Wingara mat rush	500	600
Dianella 'Utopia'	Utopia	2000	2000
Doryanthes palmeri	Spear Lily	2000	2000
Juncus usitatus	Tussock Rush	1000	500
Groundcovers			
Convolvulus cneorum	Ipomoea	300	900
Gazania 'Hillside'	Hillside daisy	300	500
Coprosma repens 'Kirkii'	Mirror bush	400	1500
Myoporum parvifolium 'Fine Leaf'	Fine Leaf	200	900
Senecio serpens	Chalk sticks	300	800
Climbers			
Trachelospermum jasminoides	Star Jasmine	n/a	2000
Hardenbergia violacea	Sarsaparilla	n/a	3000

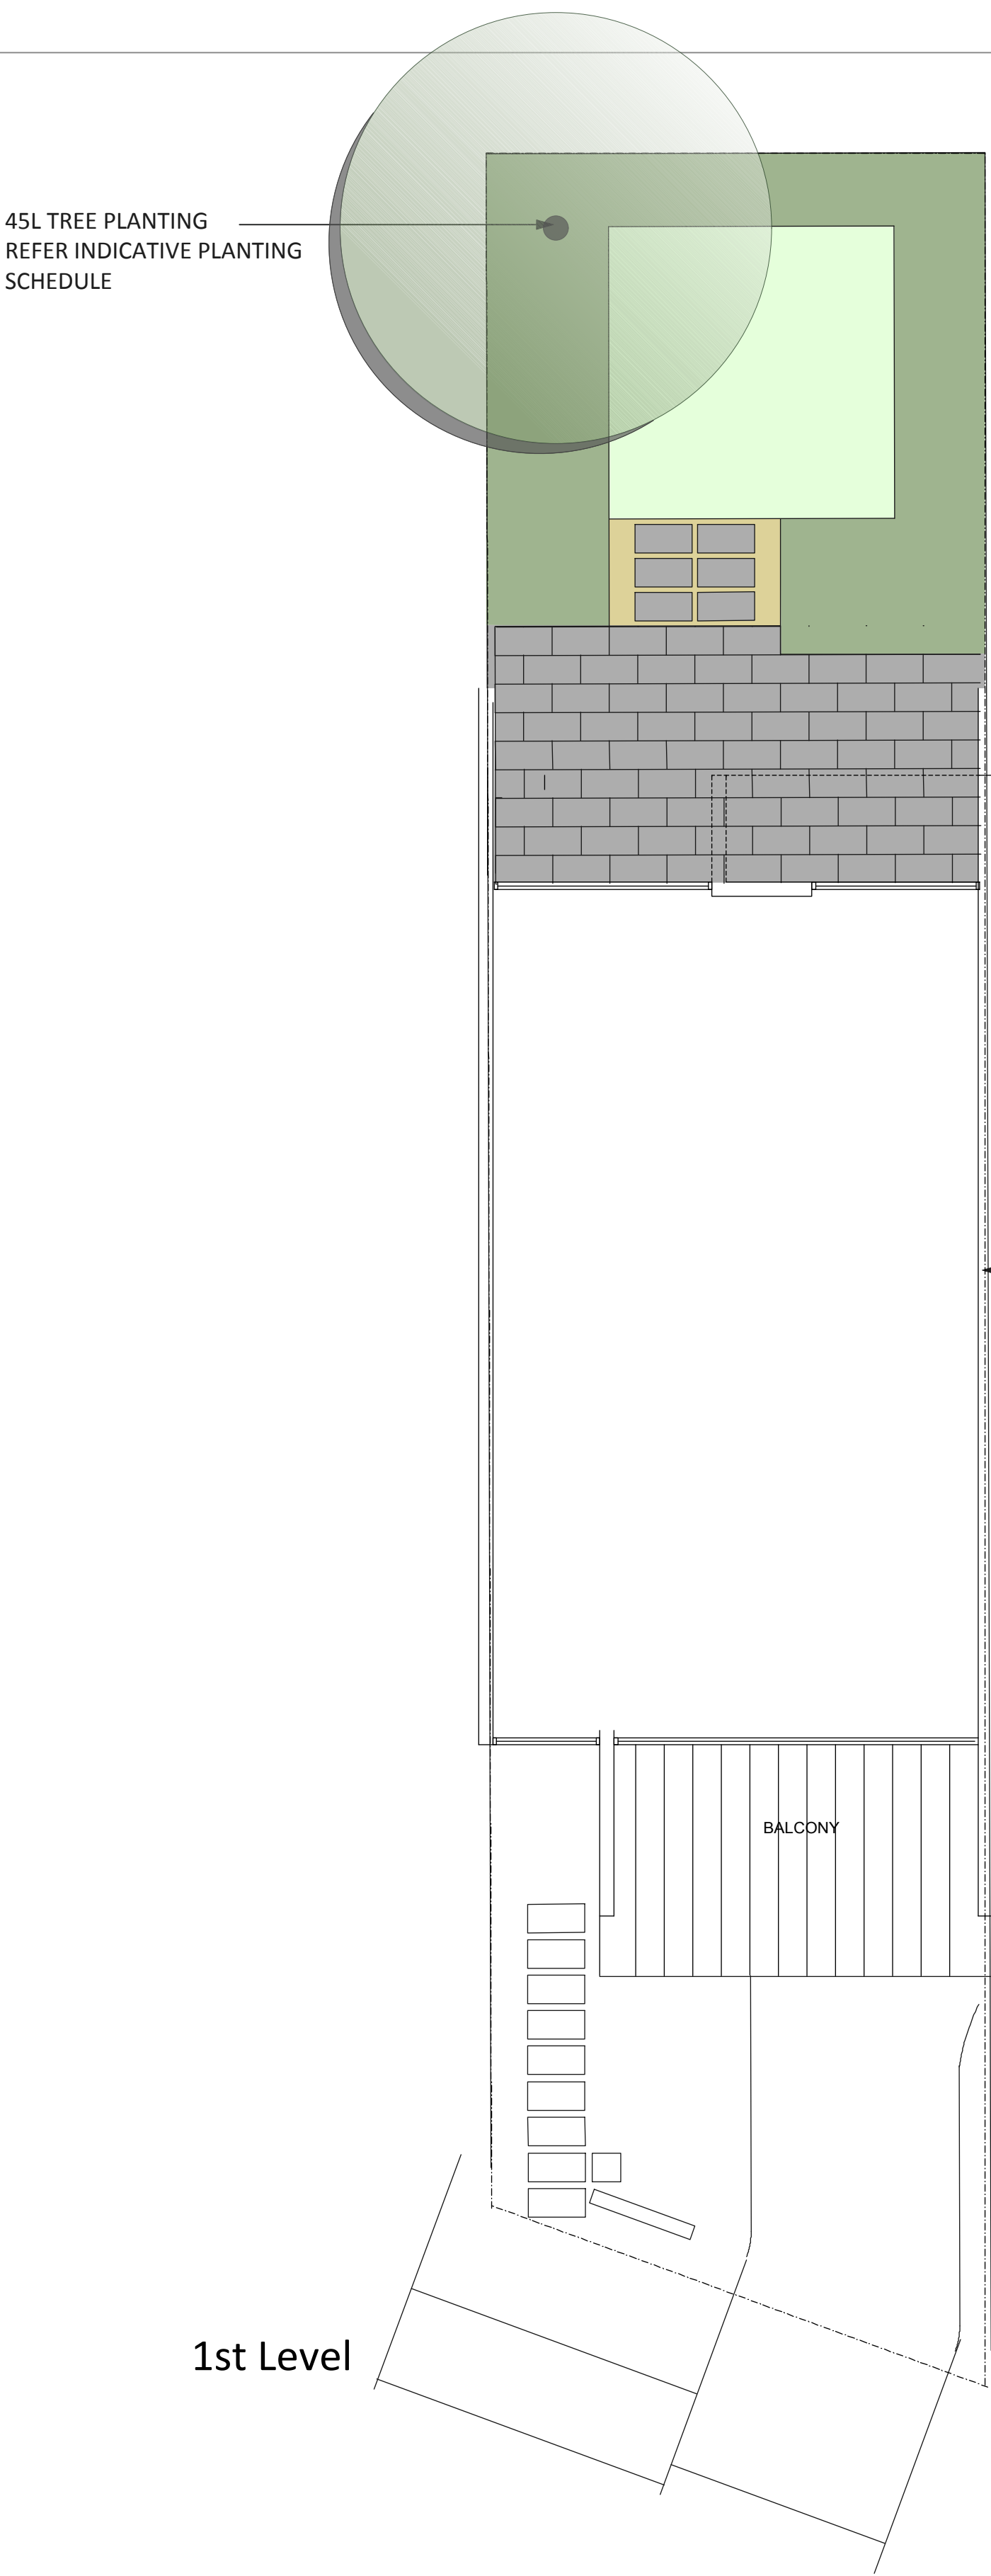

BOTANICAL NAME	COMMON NAME	MATURE HEIGHT (mm)	MATURE SPREAD (mm)
Trees			
Acmena smithii 'Sublime'	Sublime Lilly Pilly	10000	5000
Arbutus x andrachnoides	Hybrid Strawberry Tree	8000	8000
Banksia integrifolia ssp integrifolia	Coast Banksia	15000	10000
Citrus Lemon Meyer	Meyer Lemon	4500	4500
Elaeocarpus eumundi	Smooth Leaved Quandong	8000	3000
Gordonia axillaris	Fried egg plant	5000	3000
Green Screen			
Backhousia myrtifolia	Grey Myrtle	4000	2000
Buckinghamia celissima	Ivory curl tree	4000	2000
Banksia cunninghamii	Hairpin Banksia	4000	3000
Shrubs Tall			
Colocasia esculenta 'Black Magic'	Black elephant ears	900	200
Ctenanthe setosa 'Grey star'	Grey star	1500	1500
Doryanthes excelsa	Gyamea Lily	1500	1500
Strelitzia juncea	Crane flower	1500	1500
Yucca recurvifolia	Weeping Yucca	1500	1000
Shrubs Medium			
Alternanthera dentata	Joseph's coat	600	
Carissa macrocarpa 'Boxwood Beauty	Natal Plum	600	600
Euphorbia 'Blackbird'	Blackbird	400	500
Strappy/ Grasses			
Juncus usitatus	Tussock Rush	400	400
Carex appressa	Tall sedge	400	400
Isolepis nodosa	Knobby club rush	400	400
Anthropodium cirratum	Renga Renga Lily	900	300
Liriope muscari 'Evergreen Giant'	Evergreen Giant	400	400
Lomandra 'Wingarra'	Wingarra	400	400
Groundcovers			
Acacia cognata 'Limelight'	Limelight	500	1000
Ajuga retans 'Chocolate Chip'	Ajuga	400	800
Convolvulus cneorum	Ipomoea	300	900
Correa alba 'Silver Star'	Prostrate Silver Star	400	1500
Stachys bizantine	Lamb's ear	300	800
Stephanotis floribunda	Madagascar Jasmine	n/a	2000
Wisteria 'Amethyst Falls'	Amethyst Falls	n/a	3000

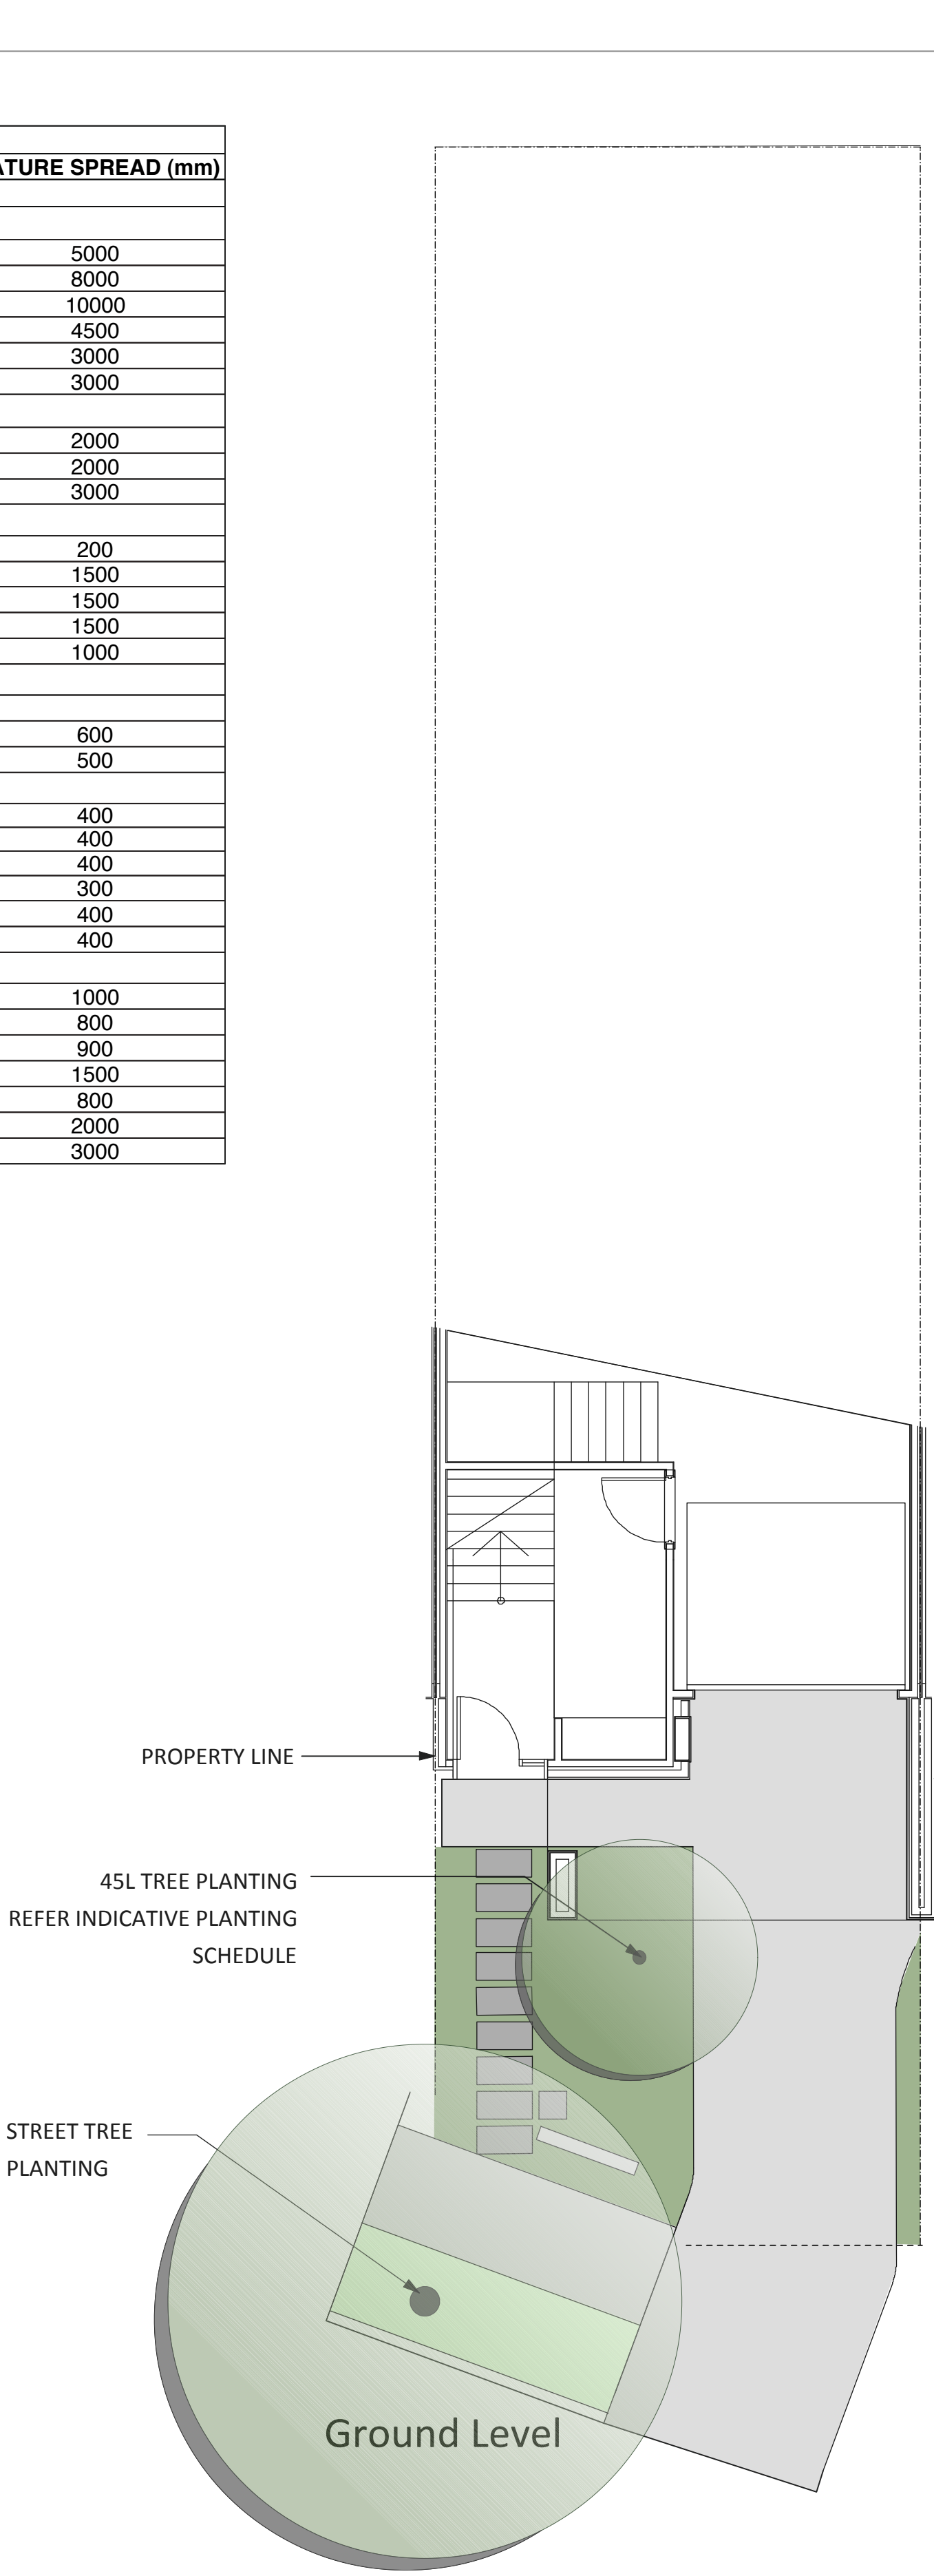

Residential Landscape Legend

- Turf
- Garden bed (understorey planting)
- Decking / or approved alternative HS
- Unit pavers / or approved alternative HS
- Concrete stepping stones
- Deco gravel
- Retaining wall or rased planter bed
- Concrete steps
- Pedestrian concrete pavement
- Tree planting (refer indicative planting schedule)

PREPARED FOR:

Frasers Putney Pty Ltd
Level 11, 488 Kent St
Sydney NSW 2000

PREPARED BY:


Environmental Partnership
Environmental Partnership (NSW) Pty Ltd
Level 3 Suite 3.01 22-36 Mountain Street Ultimo 2007
t +61 2 9281 7007 f +61 2 9281 7666
Email: admin@epnsw.com.au
ABN 53 088 175 437

DWG NO.
3025.RL04


ISSUE
11

DATE
FEB 2013

SCALE
1:75 @ A1

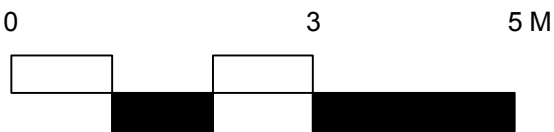

BOTANICAL NAME	COMMON NAME	MATURE HEIGHT (mm)	MATURE SPREAD (mm)
Trees			
Buckinghamia celsissima	Ivory curl tree	4000	2000
Podocarpus elatus	Plum pine	4000	2000
Elaeocarpus eumundi	Smooth Leaved Quandong	8000	3000
Green Screen			
Acmena 'Good bye sunshine'	Hedge Lilly Pilly	4000	2000
Syzygium 'Resilience'	Resilience Lilly Pilly	4000	2000
Viburnum odoratissimum 'Emerald Lustre'	'Emerald Lustre	4000	2000
Shrubs Tall			
Dioon spinulosum	Giant dioon	1500	1500
Yucca recurvifolia	Yucca	1500	1000
Strelitzia juncea	Bird of paradise		
Westringia 'Jervis Gem'	Jervis Gem	1000	1000
Shrubs Medium			
Euphorbia characias	Wulfenii	800	500
Correa alba	Prostrate silver star	500	500
Strappy/ Grasses			
Aspidistra elator	aspidistra	500	500
Anemone x hybrid	'Honorume jobert'	500	500
Beschomeria yuccoides	Joseph's coat	600	500
Lomandra 'Wingara'	Wingara mat rush	500	600
Juncus usitatus	Tussock Rush	1000	500
Groundcovers			
Anemone x hybrid	'Honorume jobert'	500	500
Trachelospermum jasminoides	Star Jasmine	300	2000
Gardenia radicans	Gardenia augusta 'Radican	300	


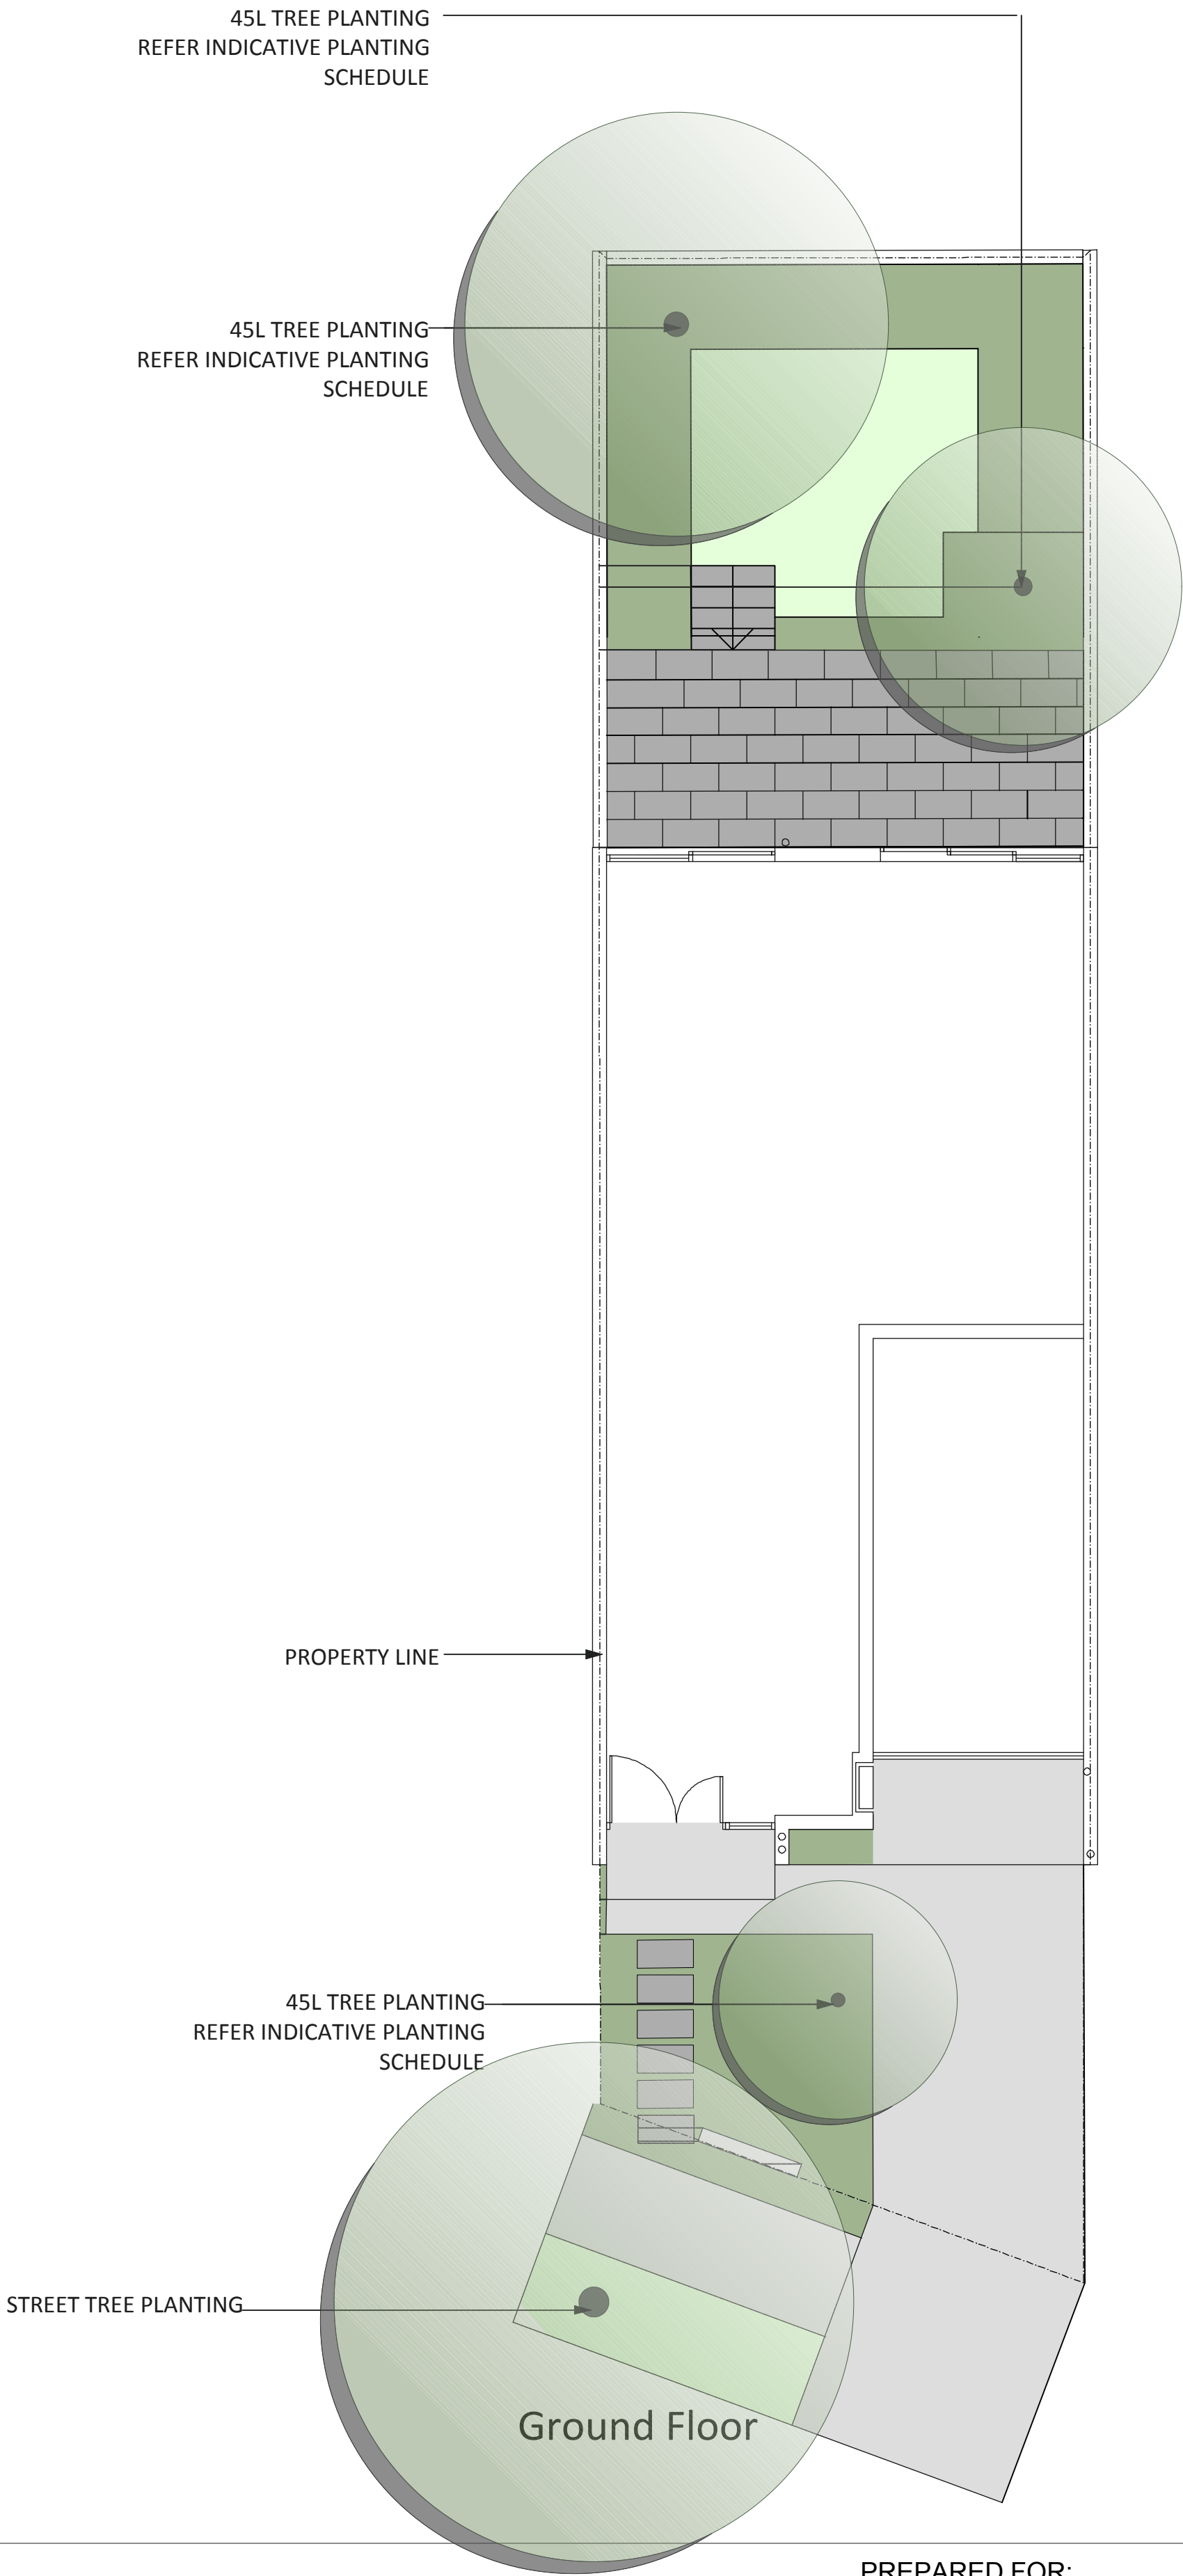


Residential Landscape Legend


- Turf
- Garden bed (understorey planting)
- Decking / or approved alternative HS
- Unit pavers / or approved alternative HS
- Concrete stepping stones
- Deco gravel
- Retaining wall or rased planter bed
- Concrete steps
- Pedestrian concrete pavement
- Tree planting (refer indicative planting schedule)

Apartment Landscape Legend

-  Decking / or approved alternative HS
-  Concrete stepping stones
-  Retaining wall or rased planter bed
-  shrub planting
(refer indicative planting schedule)
-  Tree planting
(refer indicative planting schedule)
-  Steel edge
-  Profiled garden bed with lightweight growing material to provide shrub planting zone

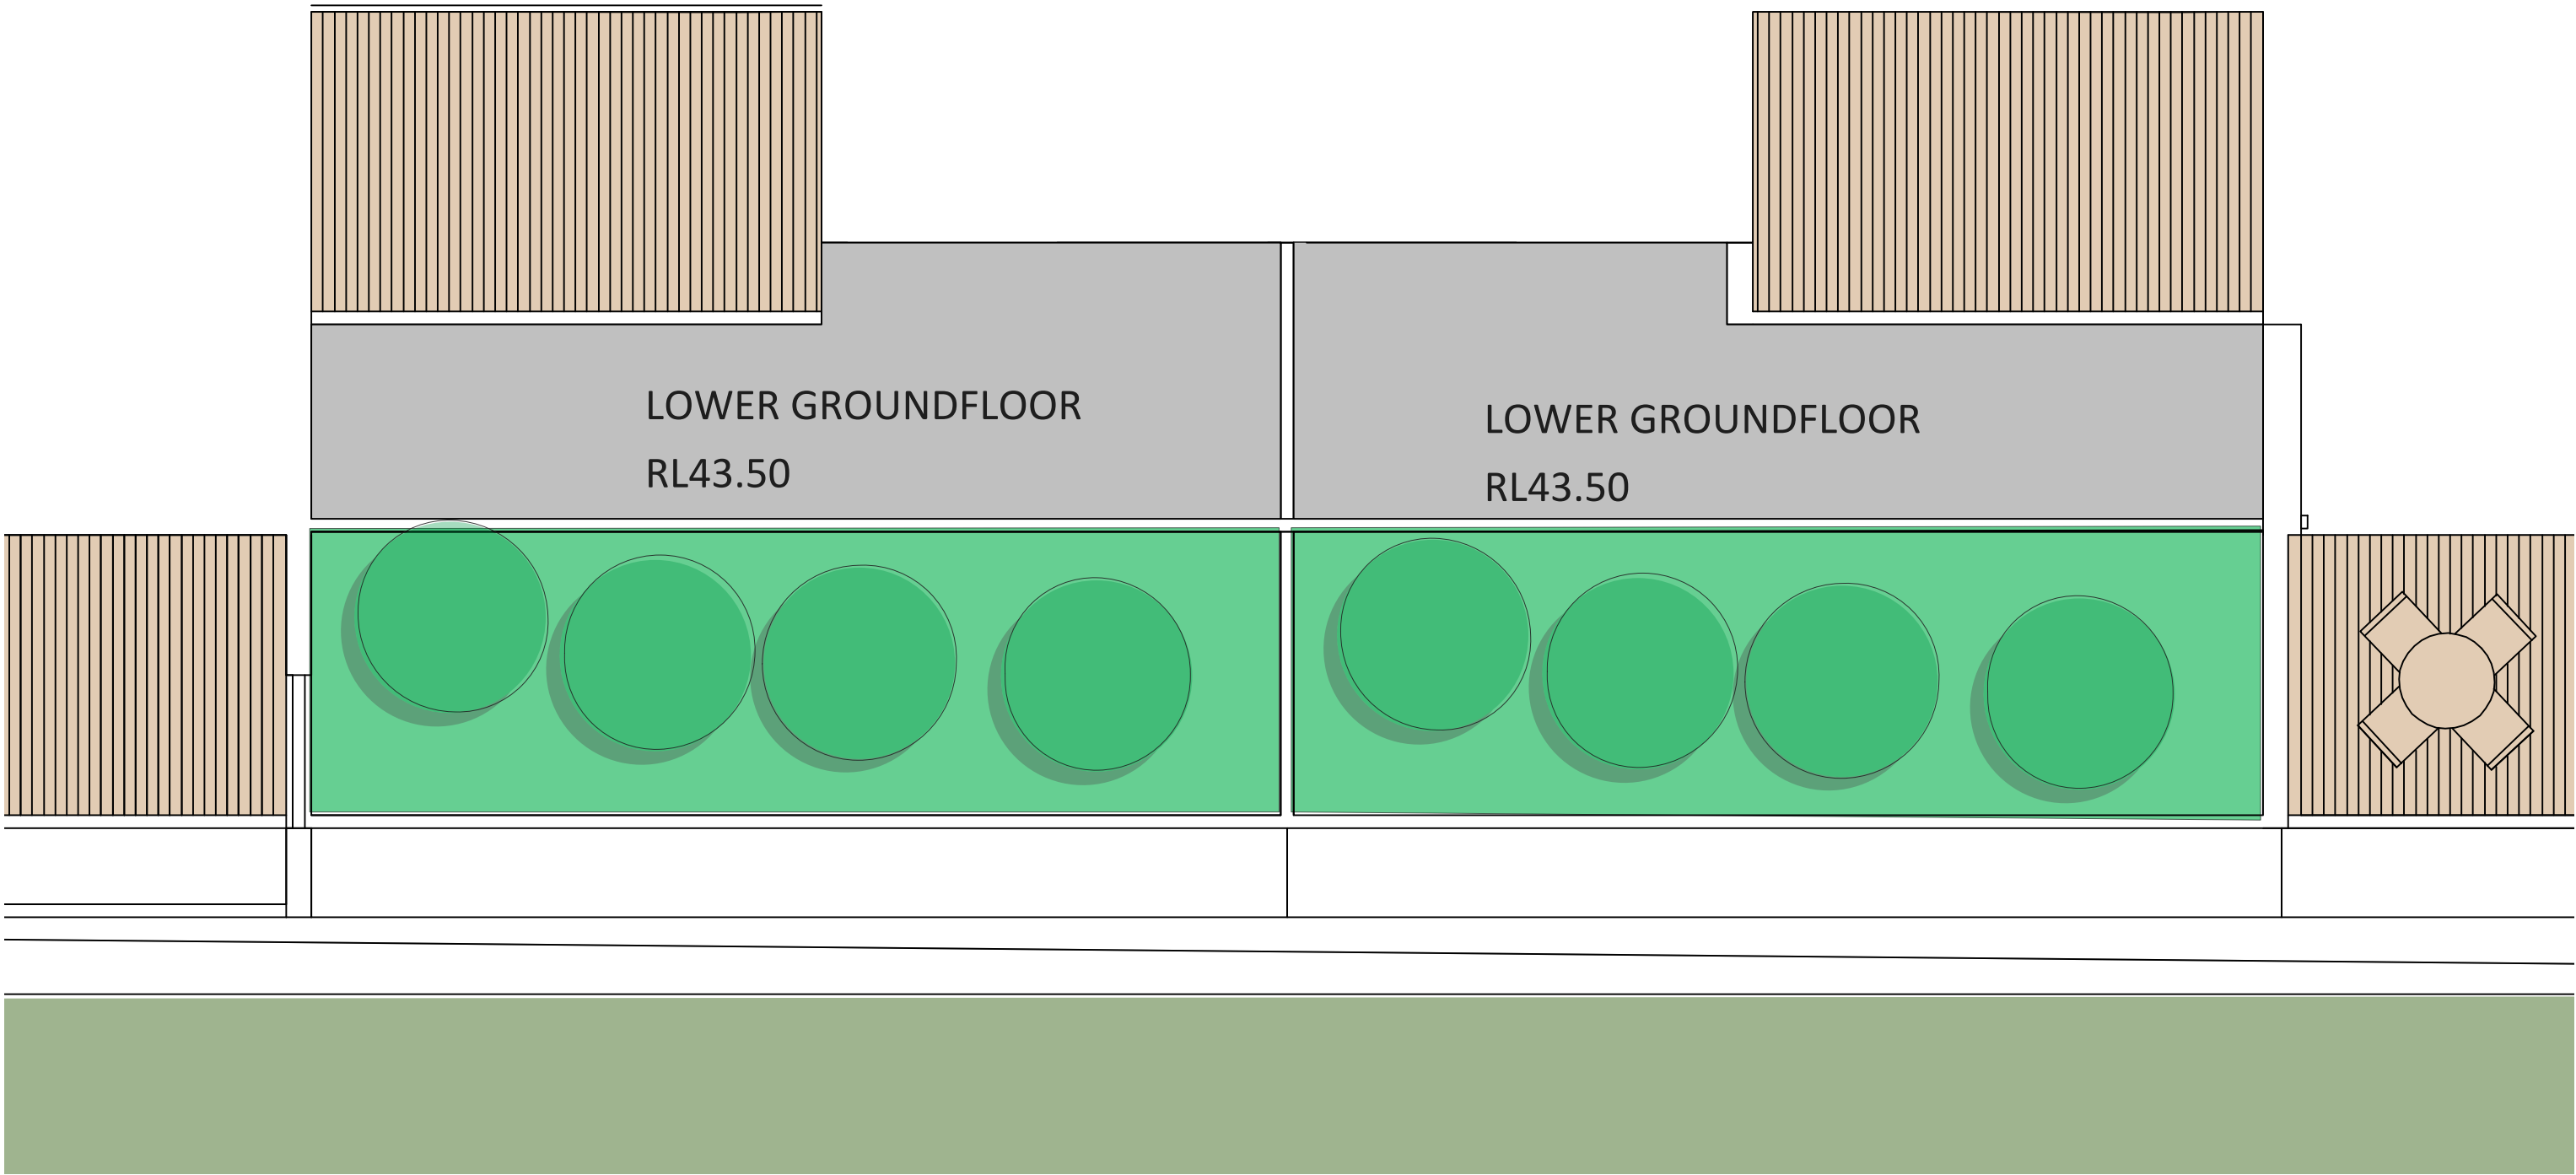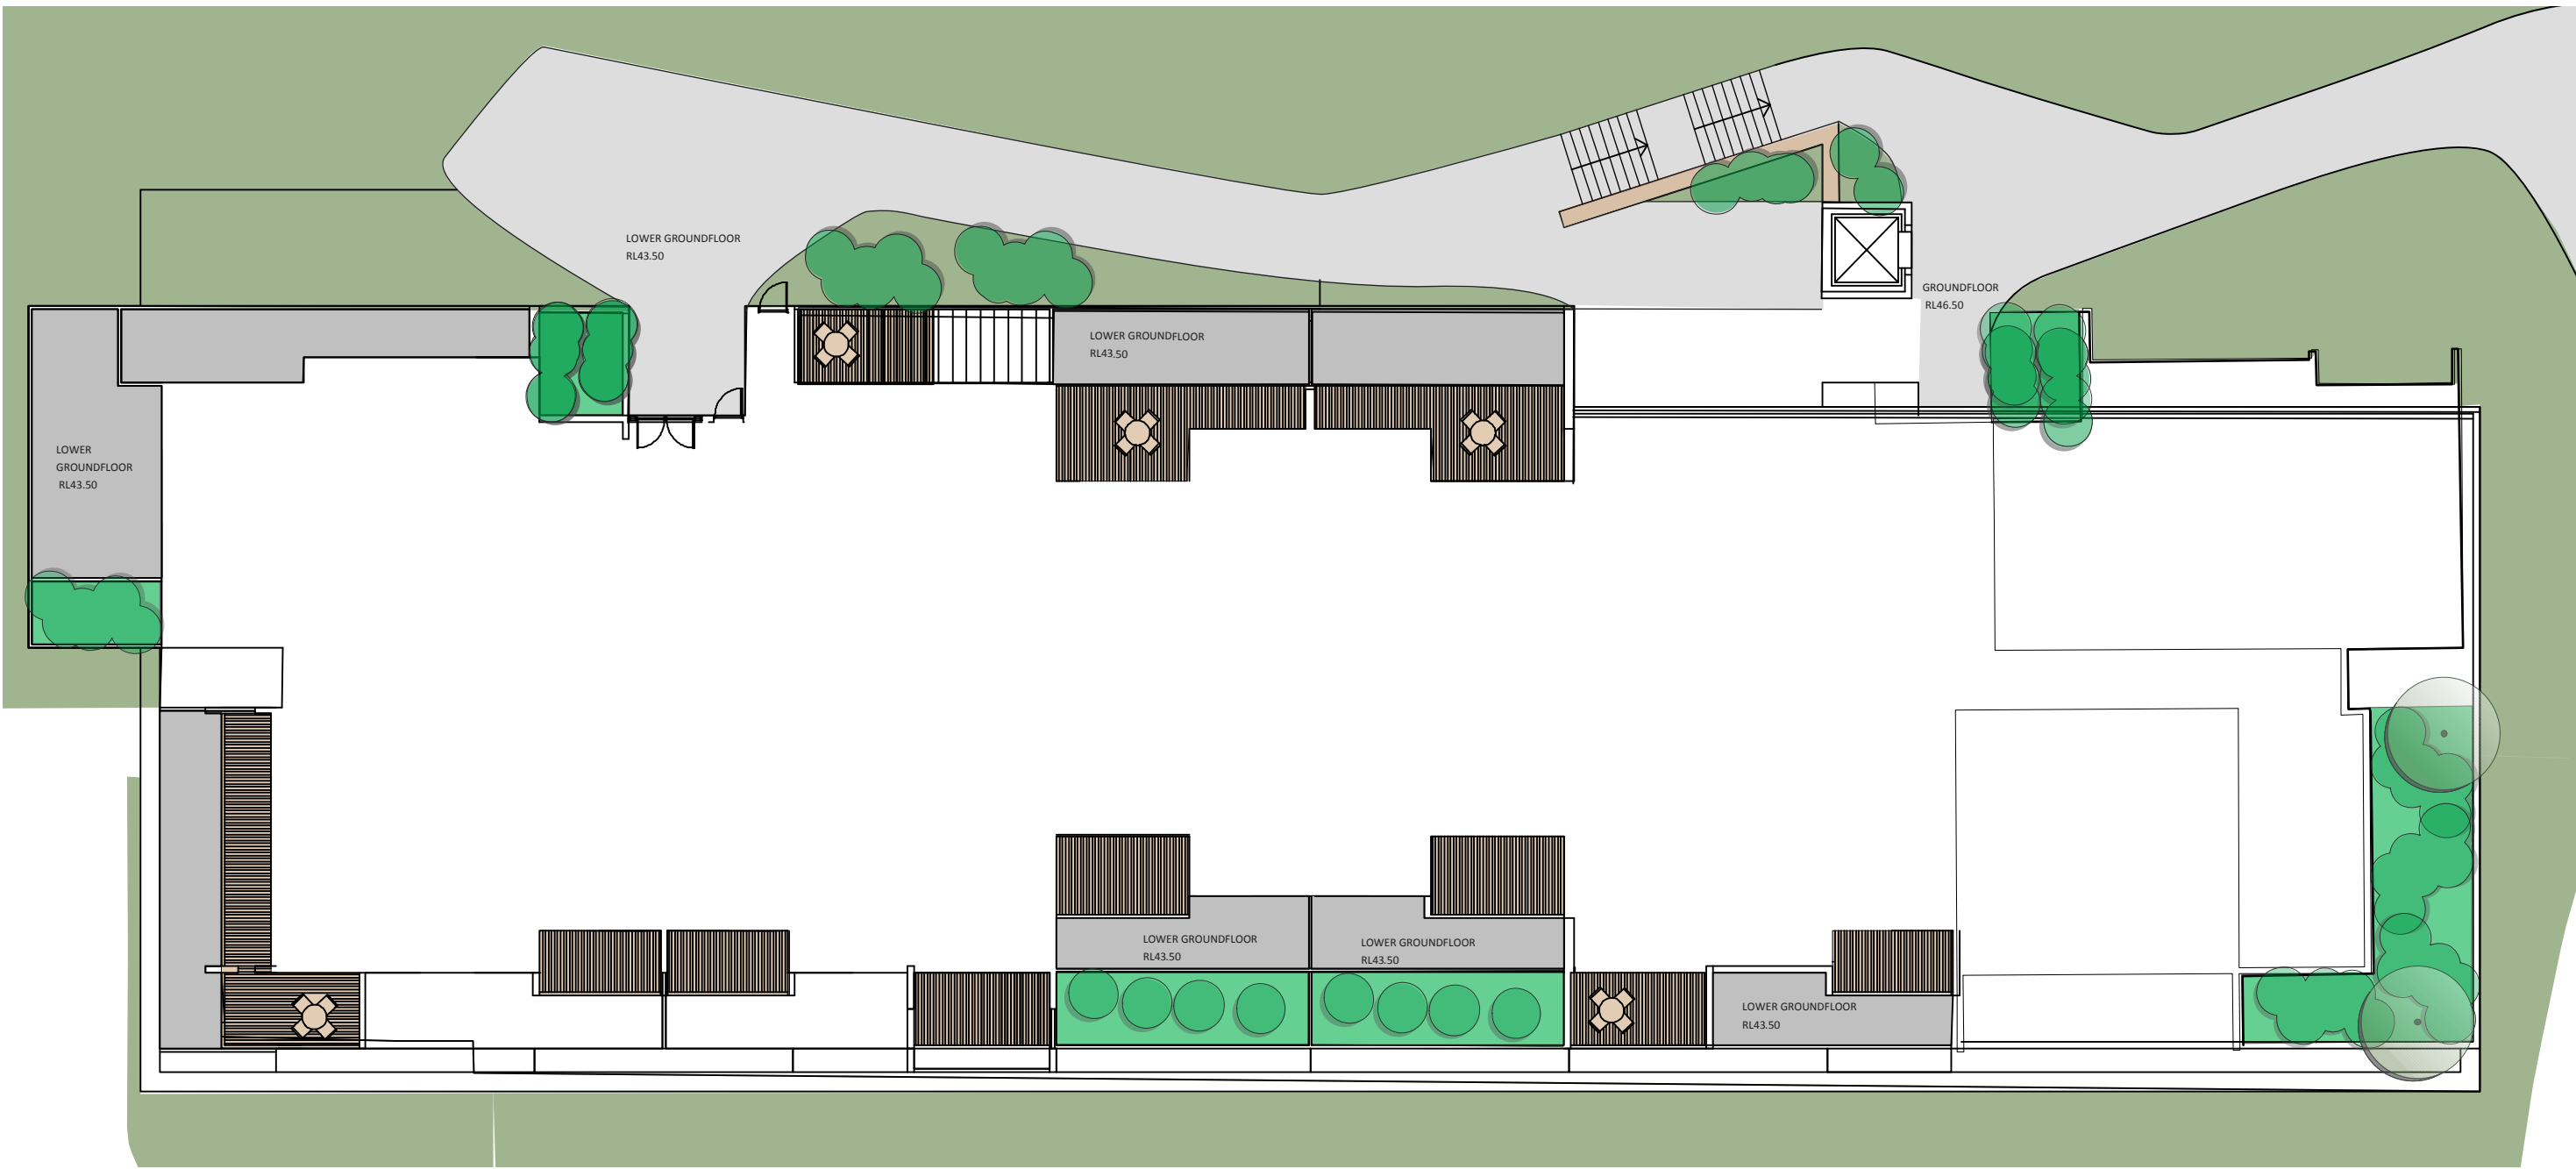

INDICATIVE PLANTING SCHEDULE			
BOTANICAL NAME	COMMON NAME	HEIGHT AT MATURITY	SPREAD AT MATURITY
Shrubs			
Cordyline australis	Cabbage Tree	1000	3000
Doryanthes excelsa	Gynea Lilly	2000	2000
Syzigium bush christmas	Lilly Pilly	5000	3000
Yucca elephantipes	Spineless Yucca	3000	1000
Groundcovers			
Cissus antarctica	Sarsparilla Vine	200	1000
Hardenbergia violacea	Native Sarsparilla	200	1000
Myoporum parvifolium	Creeping Boobiala	200	900
Poa labillardii	Tussock Grasses	800	300
Trachelospermum jasminoides	Star Jasmine	200	1000
Turf			
Sydney Soft Leaf Buffalo		na	na

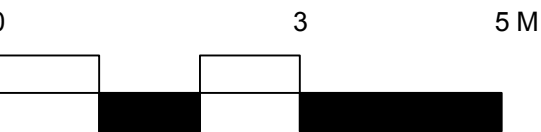

Residential Landscape Legend

- Turf
- Garden bed (understorey planting)
- Decking / or approved alternative HS
- Unit pavers / or approved alternative HS
- Concrete stepping stones
- Deco gravel
- Retaining wall or rased planter bed
- Concrete steps
- Pedestrian concrete pavement
- Tree planting (refer indicative planting schedule)

BOTANICAL NAME	COMMON NAME	MATURE HEIGHT (mm)	MATURE SPREAD (mm)
Trees			
Acmena smithii	Smooth Leaved Quandong	8000	3000
Eucalyptus haemastoma	Scribbly Gum	8000	3000
Magnolia grandiflora	Little Gem	5000	3000
Syzygium luehmanii	Lilly Pilly	4000	2000
Green Screen			
Acmena smithii	Old Man Banksia	4000	2000
Syzygium 'Resilience'	Resilience Lilly Pilly	4000	2000
Shrubs Tall			
Alpinia caerulea	Native Ginger	1300	1200
Dodonaea viscosa purpurea	Hop Bush	1500	1500
Doryanthes palmeri	Spear Lily	2000	2000
Echium fastuosum	Pride of Madeira	1500	1000
Strobilanthes gossypinus	Persian Shield Plant	1200	1000
Strelitzia reginae	Bird of paradise	1500	1500
Strelitzia juncea	Crane flower	2000	2000
Westringia 'Jervis Gem'	Jervis Gem	1000	1000
Yucca elephantipes	soft-tipped yucca	3000	1000
Shrubs Medium			
Banksia 'Coastal Cushions'	Coastal cushion banksia	600	500
Correa alba	Prostrate silver star	500	500
Loropetalum burgundy	Chinese Fringe Flower	500	500
Helichrysum petiolare	Licorice-plant	1000	1000
Sedum 'Autumn Joy'	Autumn Joy	700	500
Xerochrysum 'Sundaze bronze'	Everlasting daisy	400	500
Strappy/ Grasses			
Aspidistra elator	Cast iron plant	600	700
Agave stricta var nana	Tequiliana 'Blue Star'	1000	700
Austrostipa ramosissima	Pillar of Smoke	500	1000
Beschermeria yuccoides	Joseph's coat	600	500
Juncus usitatus	Tussock Rush	1000	500
Liriope 'Evergreen Giant	Utopia	2000	2000
Lomandra 'Conferta'	Confewrta Mat Rush	2000	2000
Lomandra 'Wingarra'	Wingarra' Mat Rush	2000	2000
Groundcovers			
Anemone x hybrid	'Honorume iobert'	0.5m	0.6m
Myoporum parvifolium 'Fine Leaf'	Fine Leaf	200	900
Senecio serpens	Chalk sticks	300	800
Stachys bizantine	Lamb's ear	300	800
Thymus vulgaris	Thyme	200	400
Viola hederacea.	Native violet	n/a	3000

