


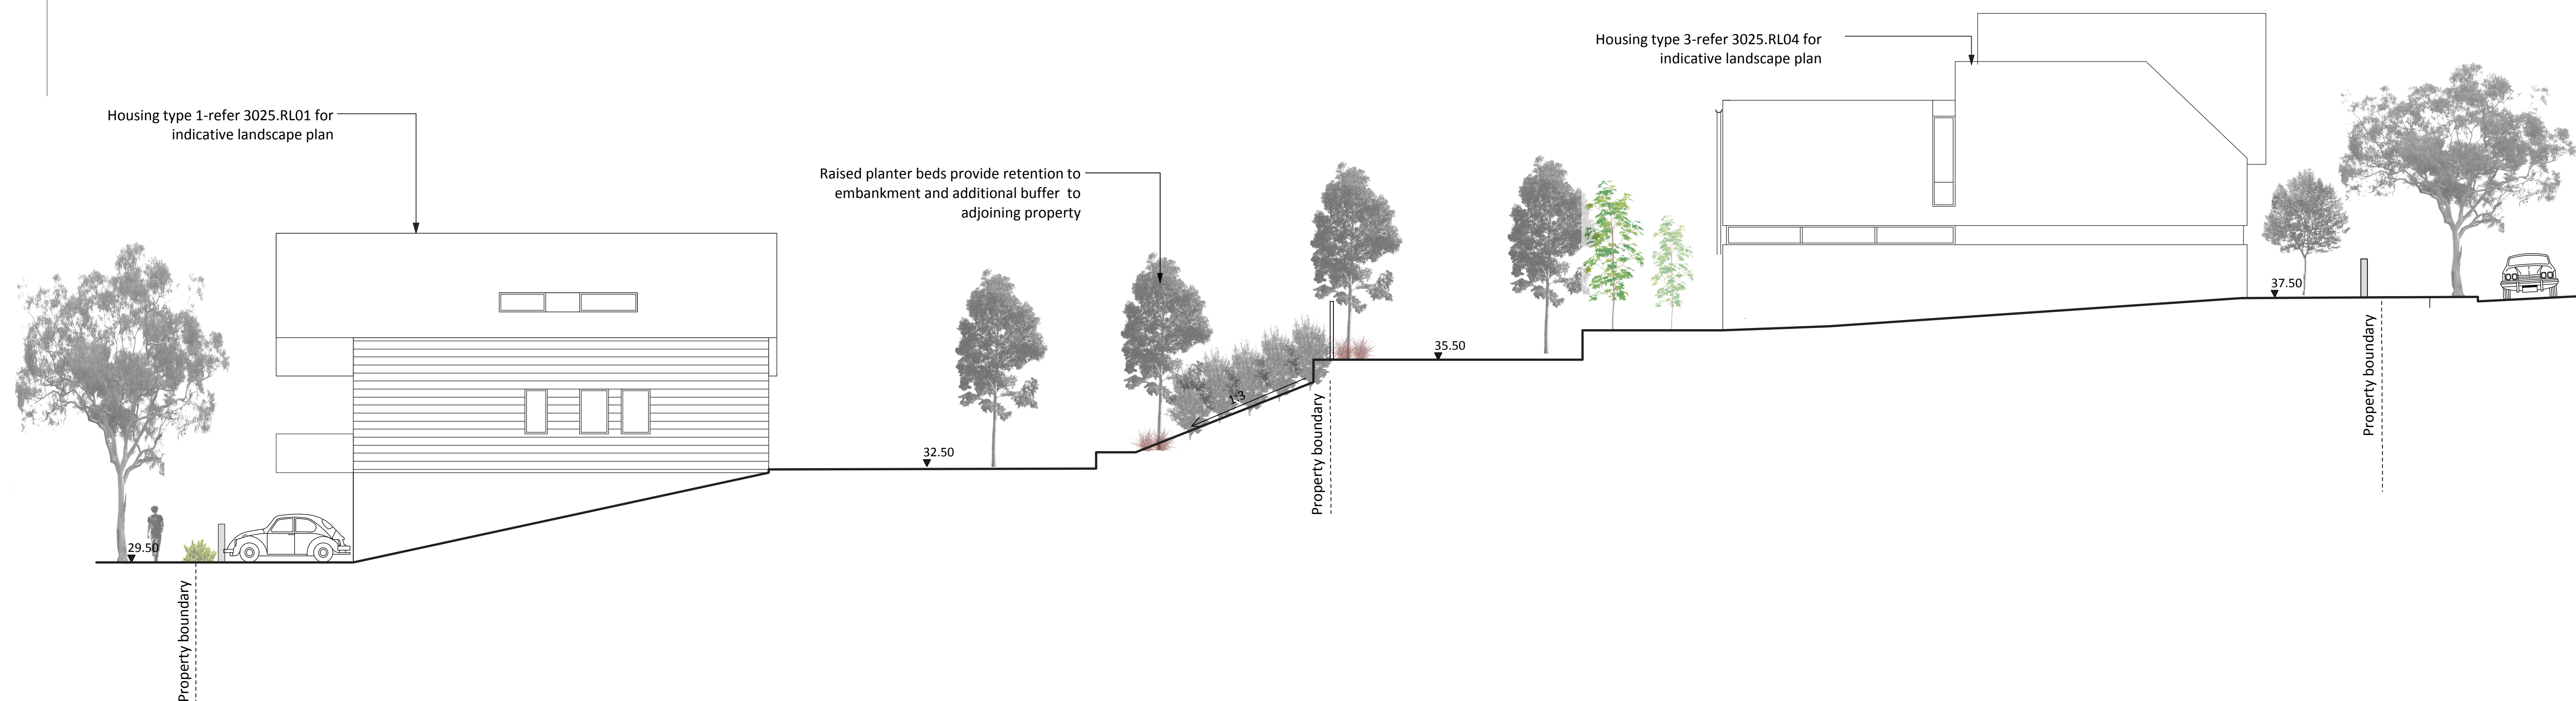

Landscape cross-section AA
1:100

