



# VIEW 2 2012 EA BRIDGE

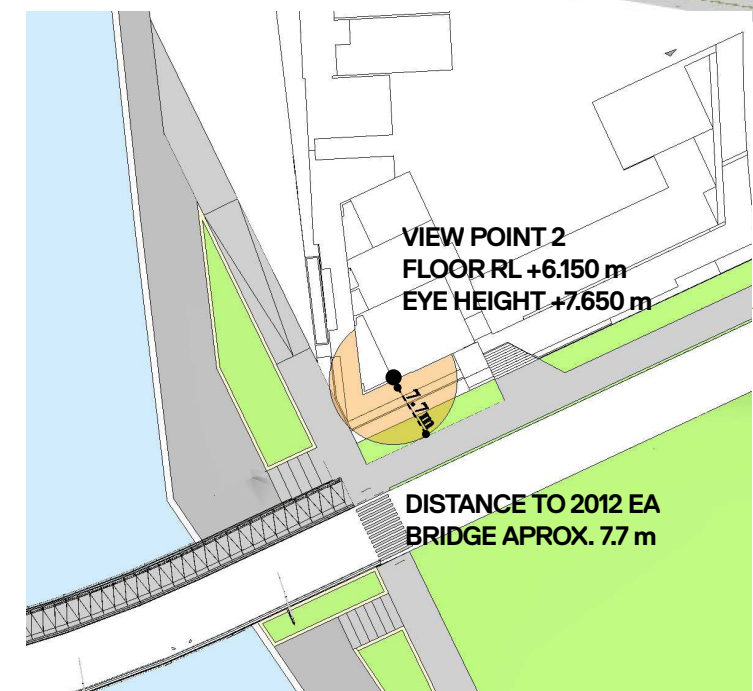

**Scott  
Carver**

Scott Carver Pty Ltd  
Level 8, 71 Macquarie Street  
Sydney NSW 2000 Australia  
Telephone +61 2 9957 3988  
hello@scottcarver.com.au  
www.scottcarver.com.au

HOME BUSH BAY BRIDGE  
Project  
Client  
FAIRMEAD BUSINESS PTY LTD

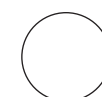

NOT TO SCALE

CANADA BAY RETAIL & RESIDENTIAL ON SITE 3D - VIEW 2  
2012 EA BRIDGE

Reference No.	Discipline	Drawing No.	Rev.
20130099	AD	SK-049	C