


3. EASTERN ELEVATION

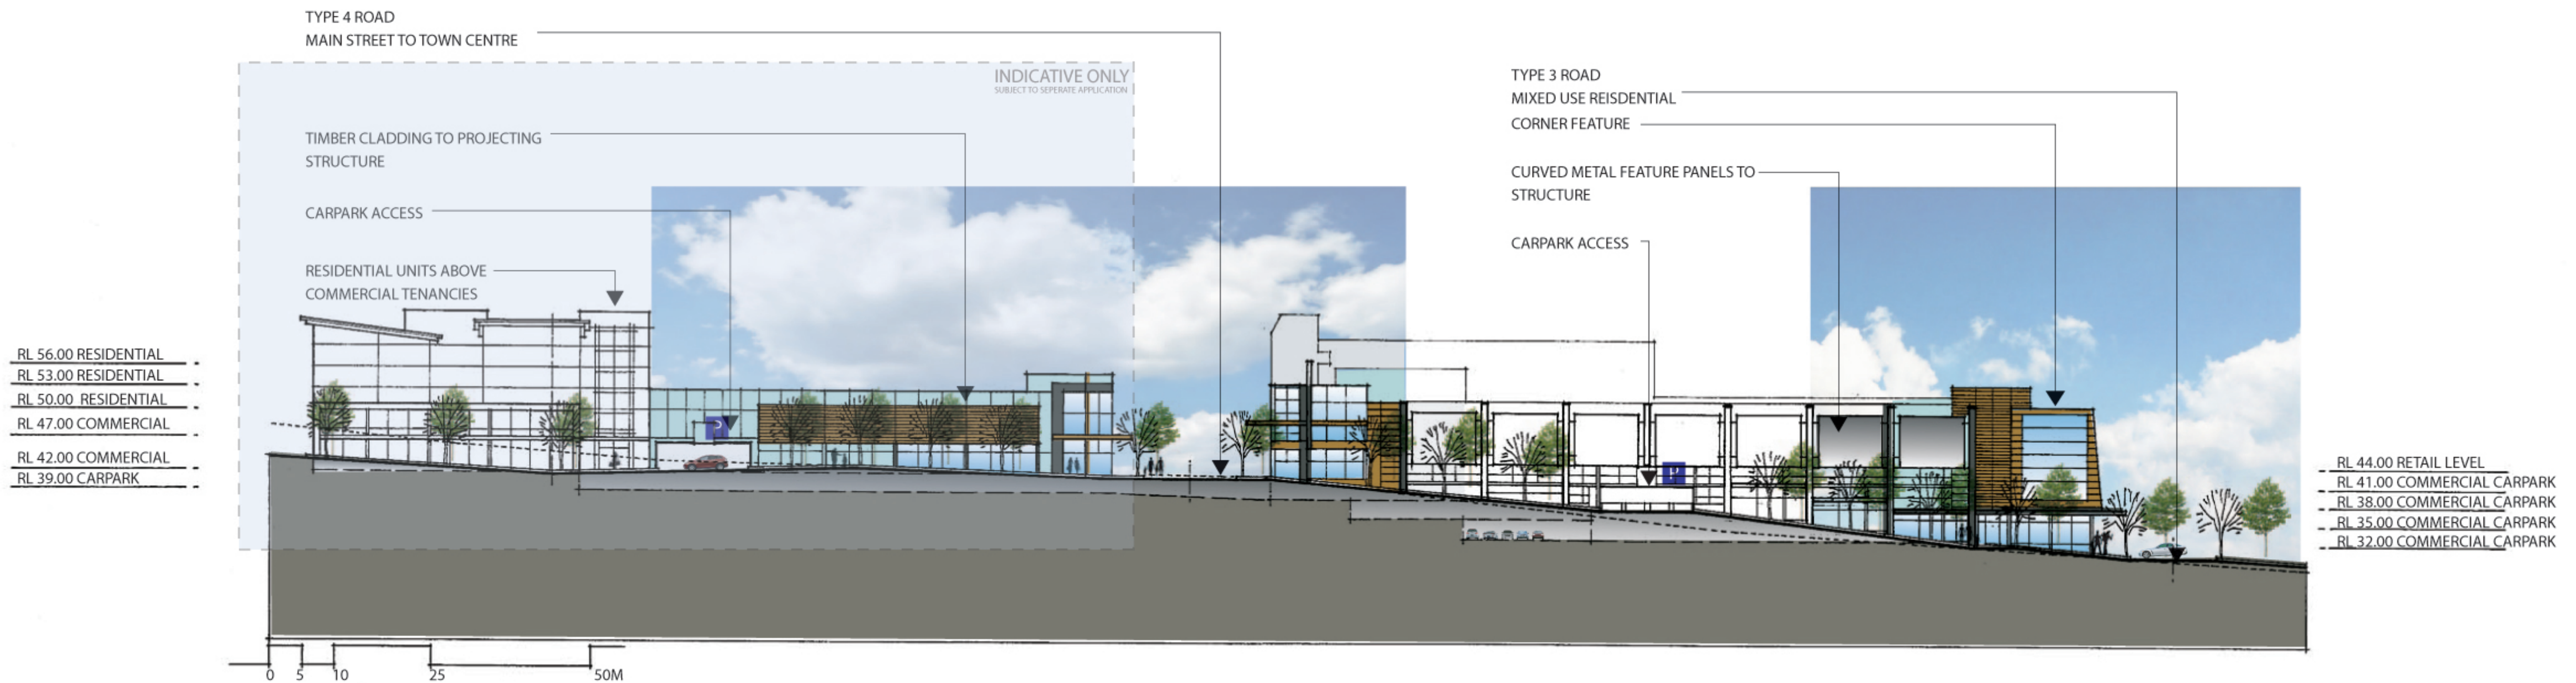

4. WEST ELEVATION ALONG TRANSPORT INTERCHANGE

