
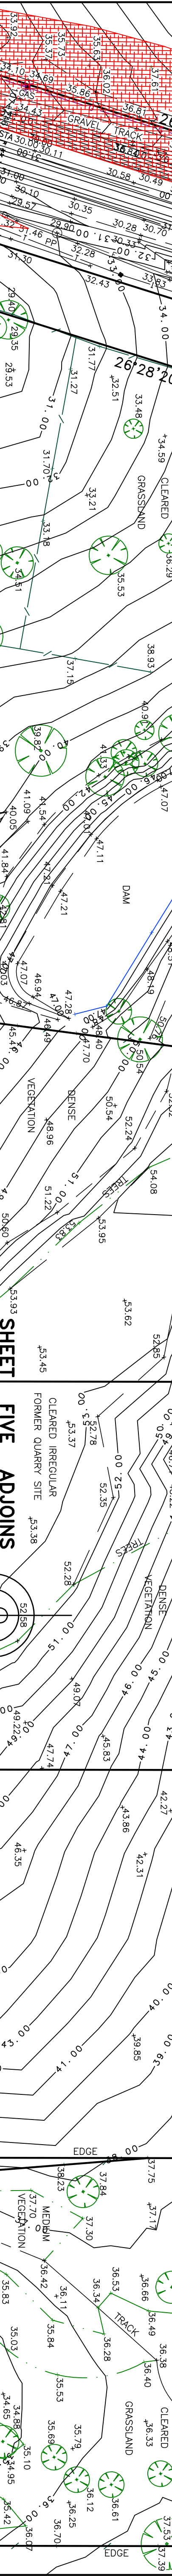
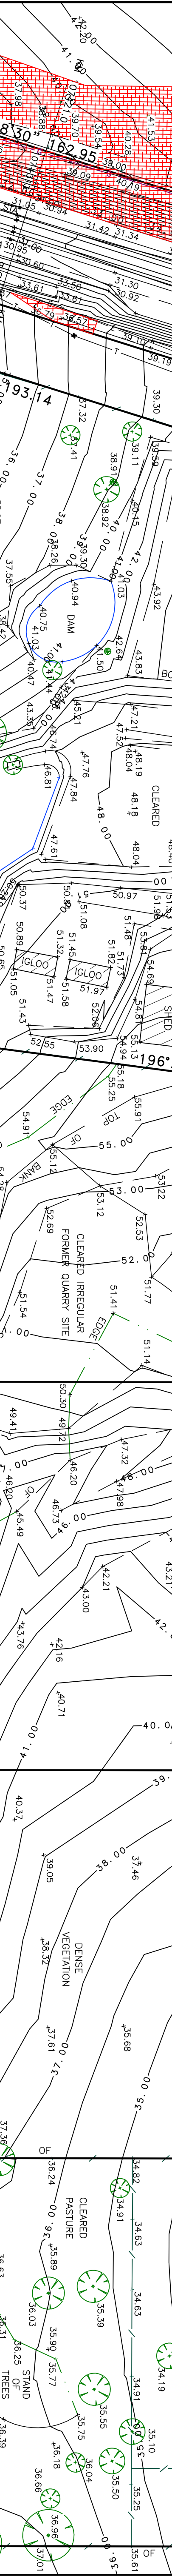
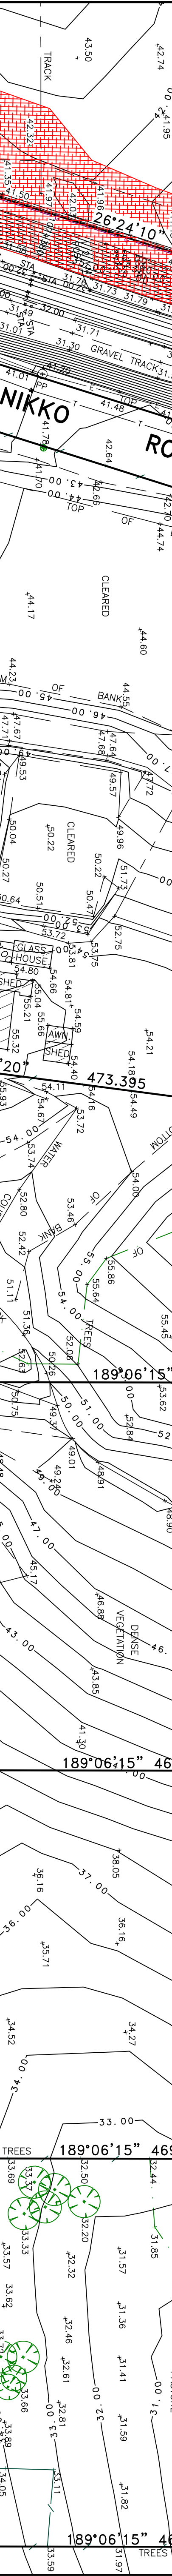
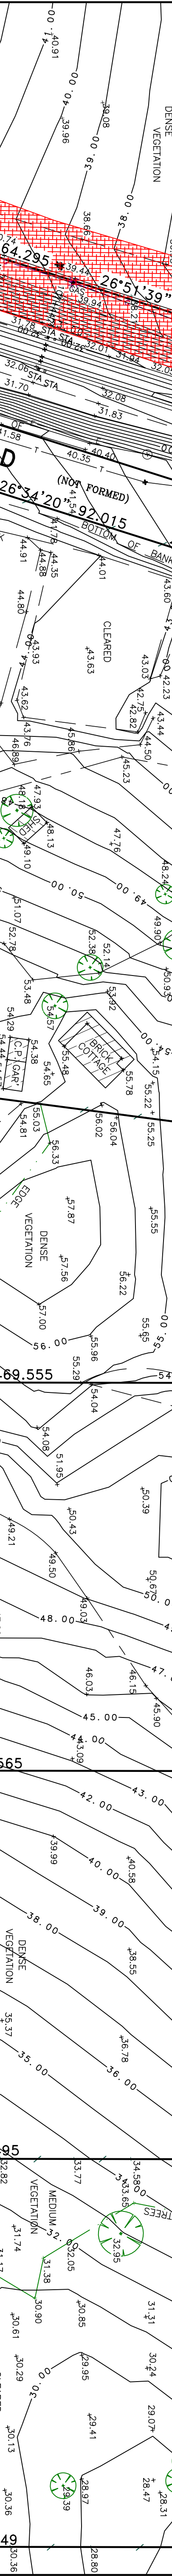
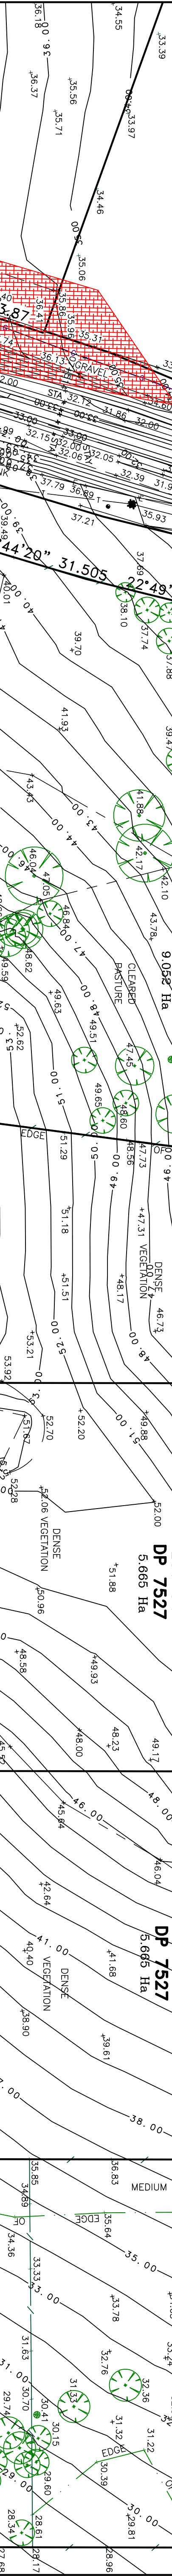
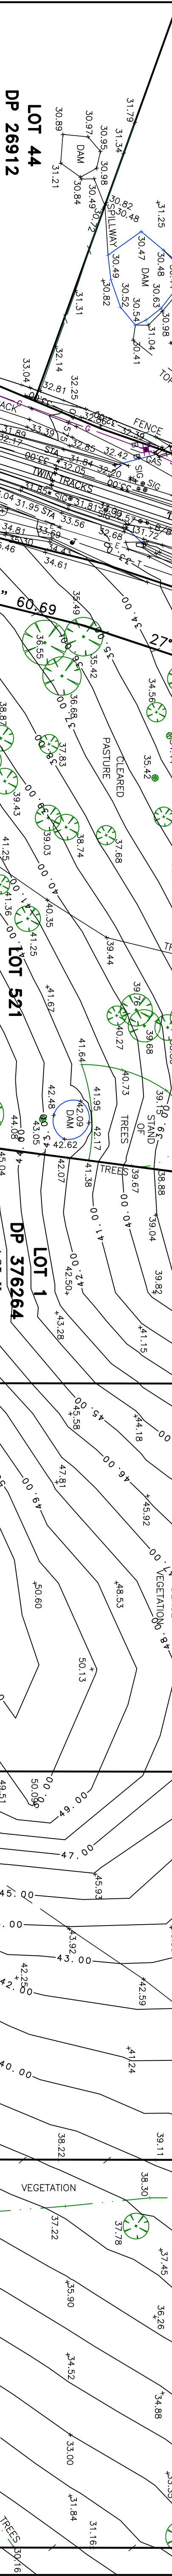
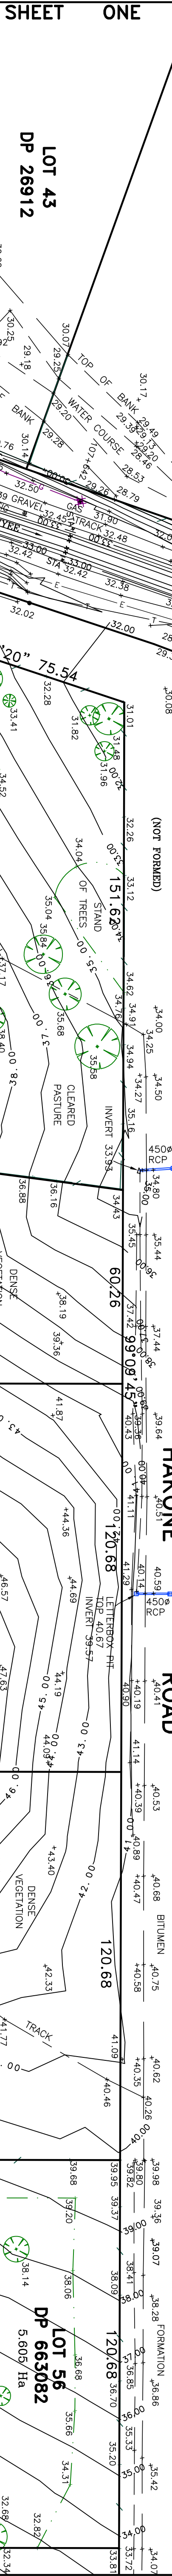


AS MARKED BY ECOTONE ECOLOGICAL CONSULTANTS
OCTOBER 2004

NOTE:

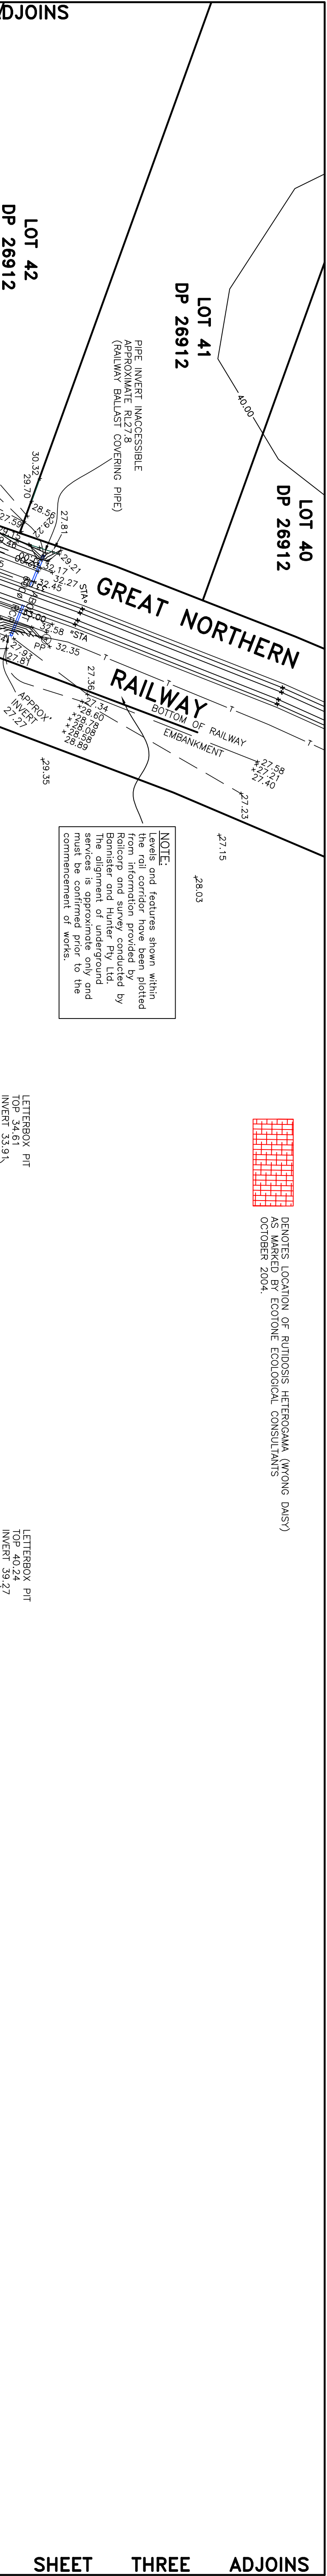

DATE	NO.	REVISION DESCRIPTION	SCALE	SHEET	ADJOINS	APPROVED	REVISION

Notes:
1. THE BOUNDARIES OF THE LAND HAVE NOT BEEN SURVEYED. THE RELATIONSHIP OF BOUNDARIES TO FEATURES IS APPROXIMATE ONLY. NOT BEEN INVESTIGATED.
2. ORIGIN OF LEVELS: BY 7.671 RL 35.318 AND (LOCATED AT NIN OF SPARKS ROAD AND RAILWAY LINE)
3. NO INVESTIGATIONS HAVE BEEN MADE OF BUILDING SURVEY OF LOT 1 IN DP 357408, LOT 1 IN DP 700096 AND LOTS 2, 3 AND 4 IN DP 7738 CONDUCTED BY TRENT, INROAD NIKKO SURVEYORS. FOR ADDITIONAL DETAIL REFER TO THEIR DRAWING REFERENCE: 163504010.
Legend:
Attachment
Existing Edge of Blummen
Existing kerb & gutter
Existing stormwater pipe and pit
Existing top of boiler
Existing toe of boiler
Existing open drain
Existing tree and surface level
Existing fence
Existing edge of trees
Scale: 1:1000
North Arrow
BANNISTER & HUNTER PTY LTD
75 Main Street, Gosford, N.S.W. 2250
Phone: (02) 4324 2566
Web: www.bannisterhunter.com.au
Email: survey@bannisterhunter.com.au
Fax: (02) 4323 2495
D.X. 7212 GOSFORD
Client: W.S.C. LANDCOM AND RAILCORP
PLANS SHOWING RELATIVE HEIGHTS, FEATURES AND CONTOURS OVER THE PROPOSED WARNEVALE TOWN CENTRE
Ref No: 55477
Date: November 2004
Dwg No: 55477-01G
Datum: A.H.D.
Sheet No: 2 of 8