


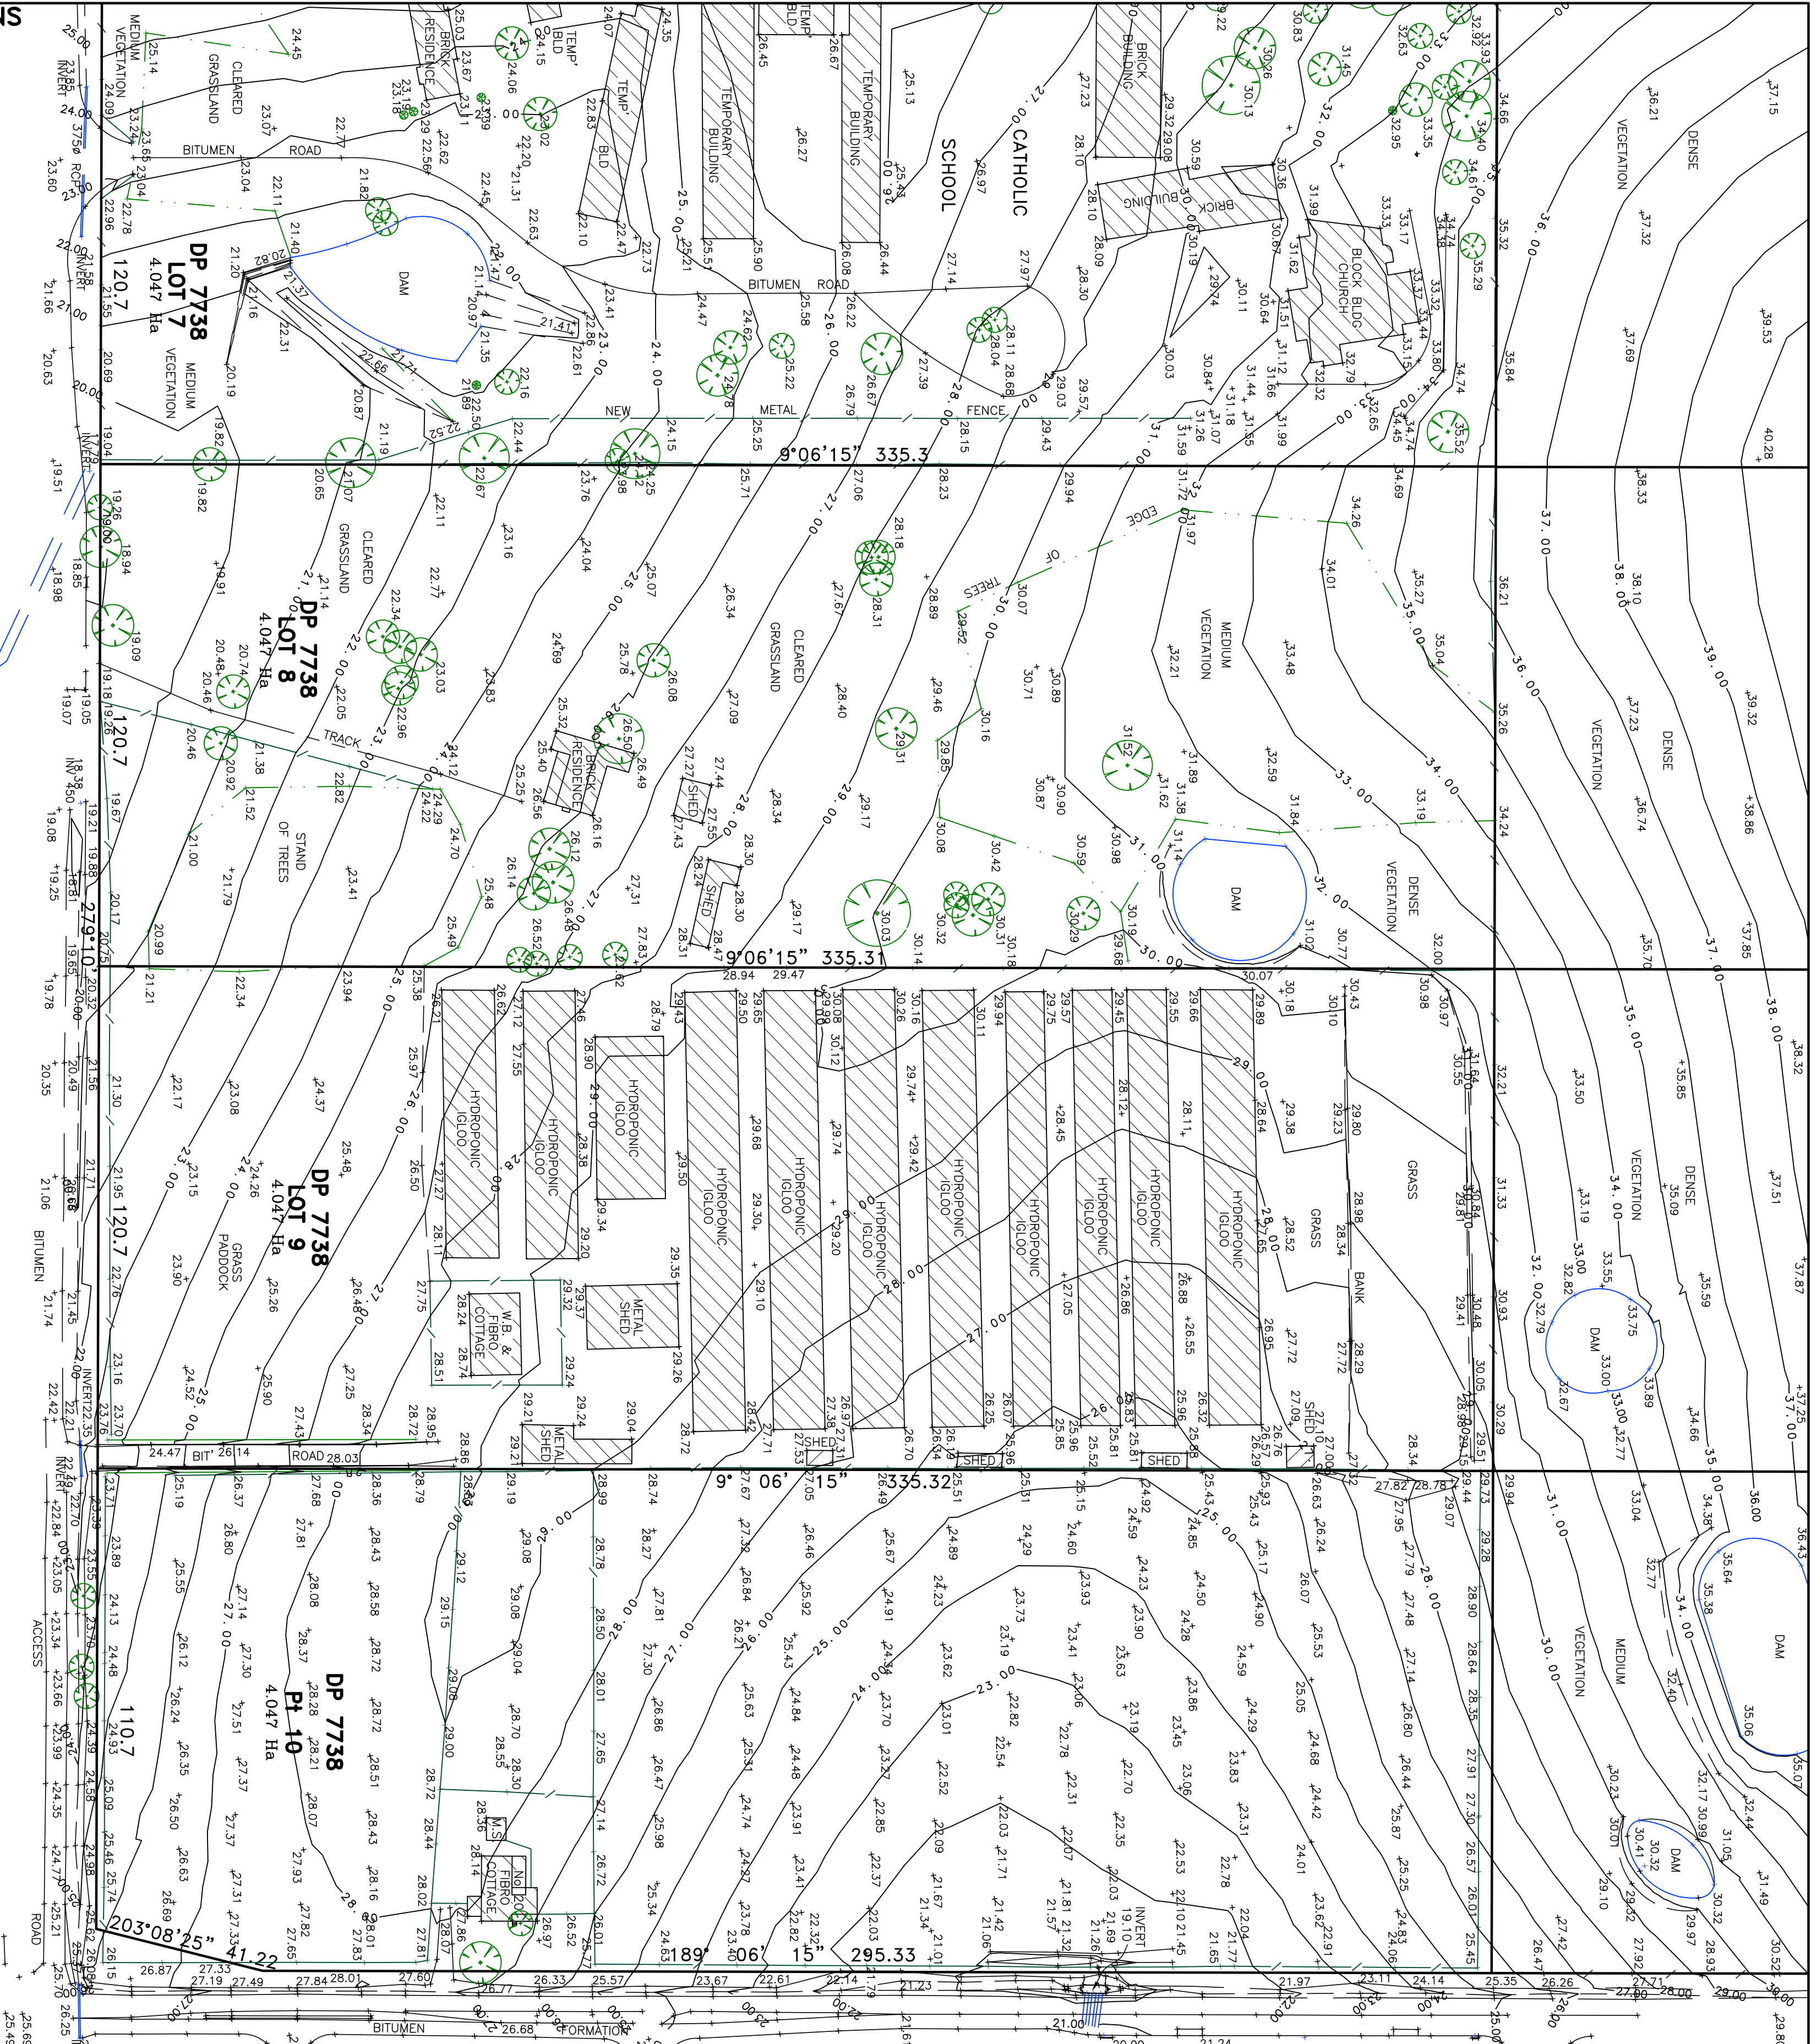

SHEET FIVE ADJOINS

MINNESOTA RD

SPARKS ROAD

HIAWATHA ROAD

RIDGEWOOD DRIVE

MATARAM ROAD

Notes:

1. THE BOUNDARIES OF THE LAND HAVE NOT BEEN SURVEYED. THE RELATIONSHIP OF BOUNDARIES TO FEATURES IS APPROXIMATE ONLY. NOT BEEN INVESTIGATED.
2. ORIGIN OF LEVELS: PM 71671 RL 35.318 AND (LOCATED AT INTN OF SPARKS ROAD AND RAILWAY LINE)
3. NO INVESTIGATIONS HAVE BEEN MADE OF BUILDING FOUNDATIONS.
4. SURVEY OF LOT 1 IN DP 357408, LOT 1 IN DP 700096 AND LOTS 2, 3 AND 4 IN DP 7738 CONDUCTED BY TREHRY, INROAD NITE SURVEYORS. FOR ADDITIONAL DETAIL REFER TO THEIR DRAWING REFERENCE: 165806A10.

Legend

- Existing Catchment
- Existing Edge of Bitumen
- Existing kerb & gutter
- Existing stormwater pipe and pit
- Existing toe of boiler
- Existing toe of boiler
- Existing open drain
- Existing tree and surface level
- Existing fence
- Existing edge of trees

DATE	NO.	REVISION DESCRIPTION
December 2004	G	Amendment to perimeter of Rutidosis heteropoma identified by Ecotone Ecological Consulting Rutidosis heteropoma (Wonga Dingo) identified by Ecotone Ecological Consulting. Detail survey of lots 45&52, DP 28912 and lots 1&2, DP 55982
November 2004	F	DAILY PLANT CLUSTERS PLOTTED
28 September 04	E	RAILWAY CORRIDOR SURVEY UPDATED TO INCLUDE STRUCTURES AND TRACK CONTROL MARKS. REDEFINED BOUNDARY
26 August 2004	D	

SCALE 1:1000

BASE DRAWING SIZE A1

SURVEYED

A.O./H.S.

APPROVED

P.B.

MA

BANNISTER & HUNTER PTY LTD

75 Mann Street, Gosford, N.S.W. 2250

Client: W.S.C. LANDCOM AND RAILCORP
PLANS SHOWING RELATIVE HEIGHTS, FEATURES AND CONTOURS
OVER THE PROPOSED WARNERVILLE TOWN CENTRE

Phone: (02) 4324 2566

Web: www.bannisterhunter.com.au

Email: survey@bannisterhunter.com.au

Fax: (02) 4323 2495

D.X. 7212 GOSFORD

Ref. No: 55477

Dwg No: 55477-01G

SHEET No: 6 of 8

Date: November 2004

Datum: A.H.D.

REVISION F