


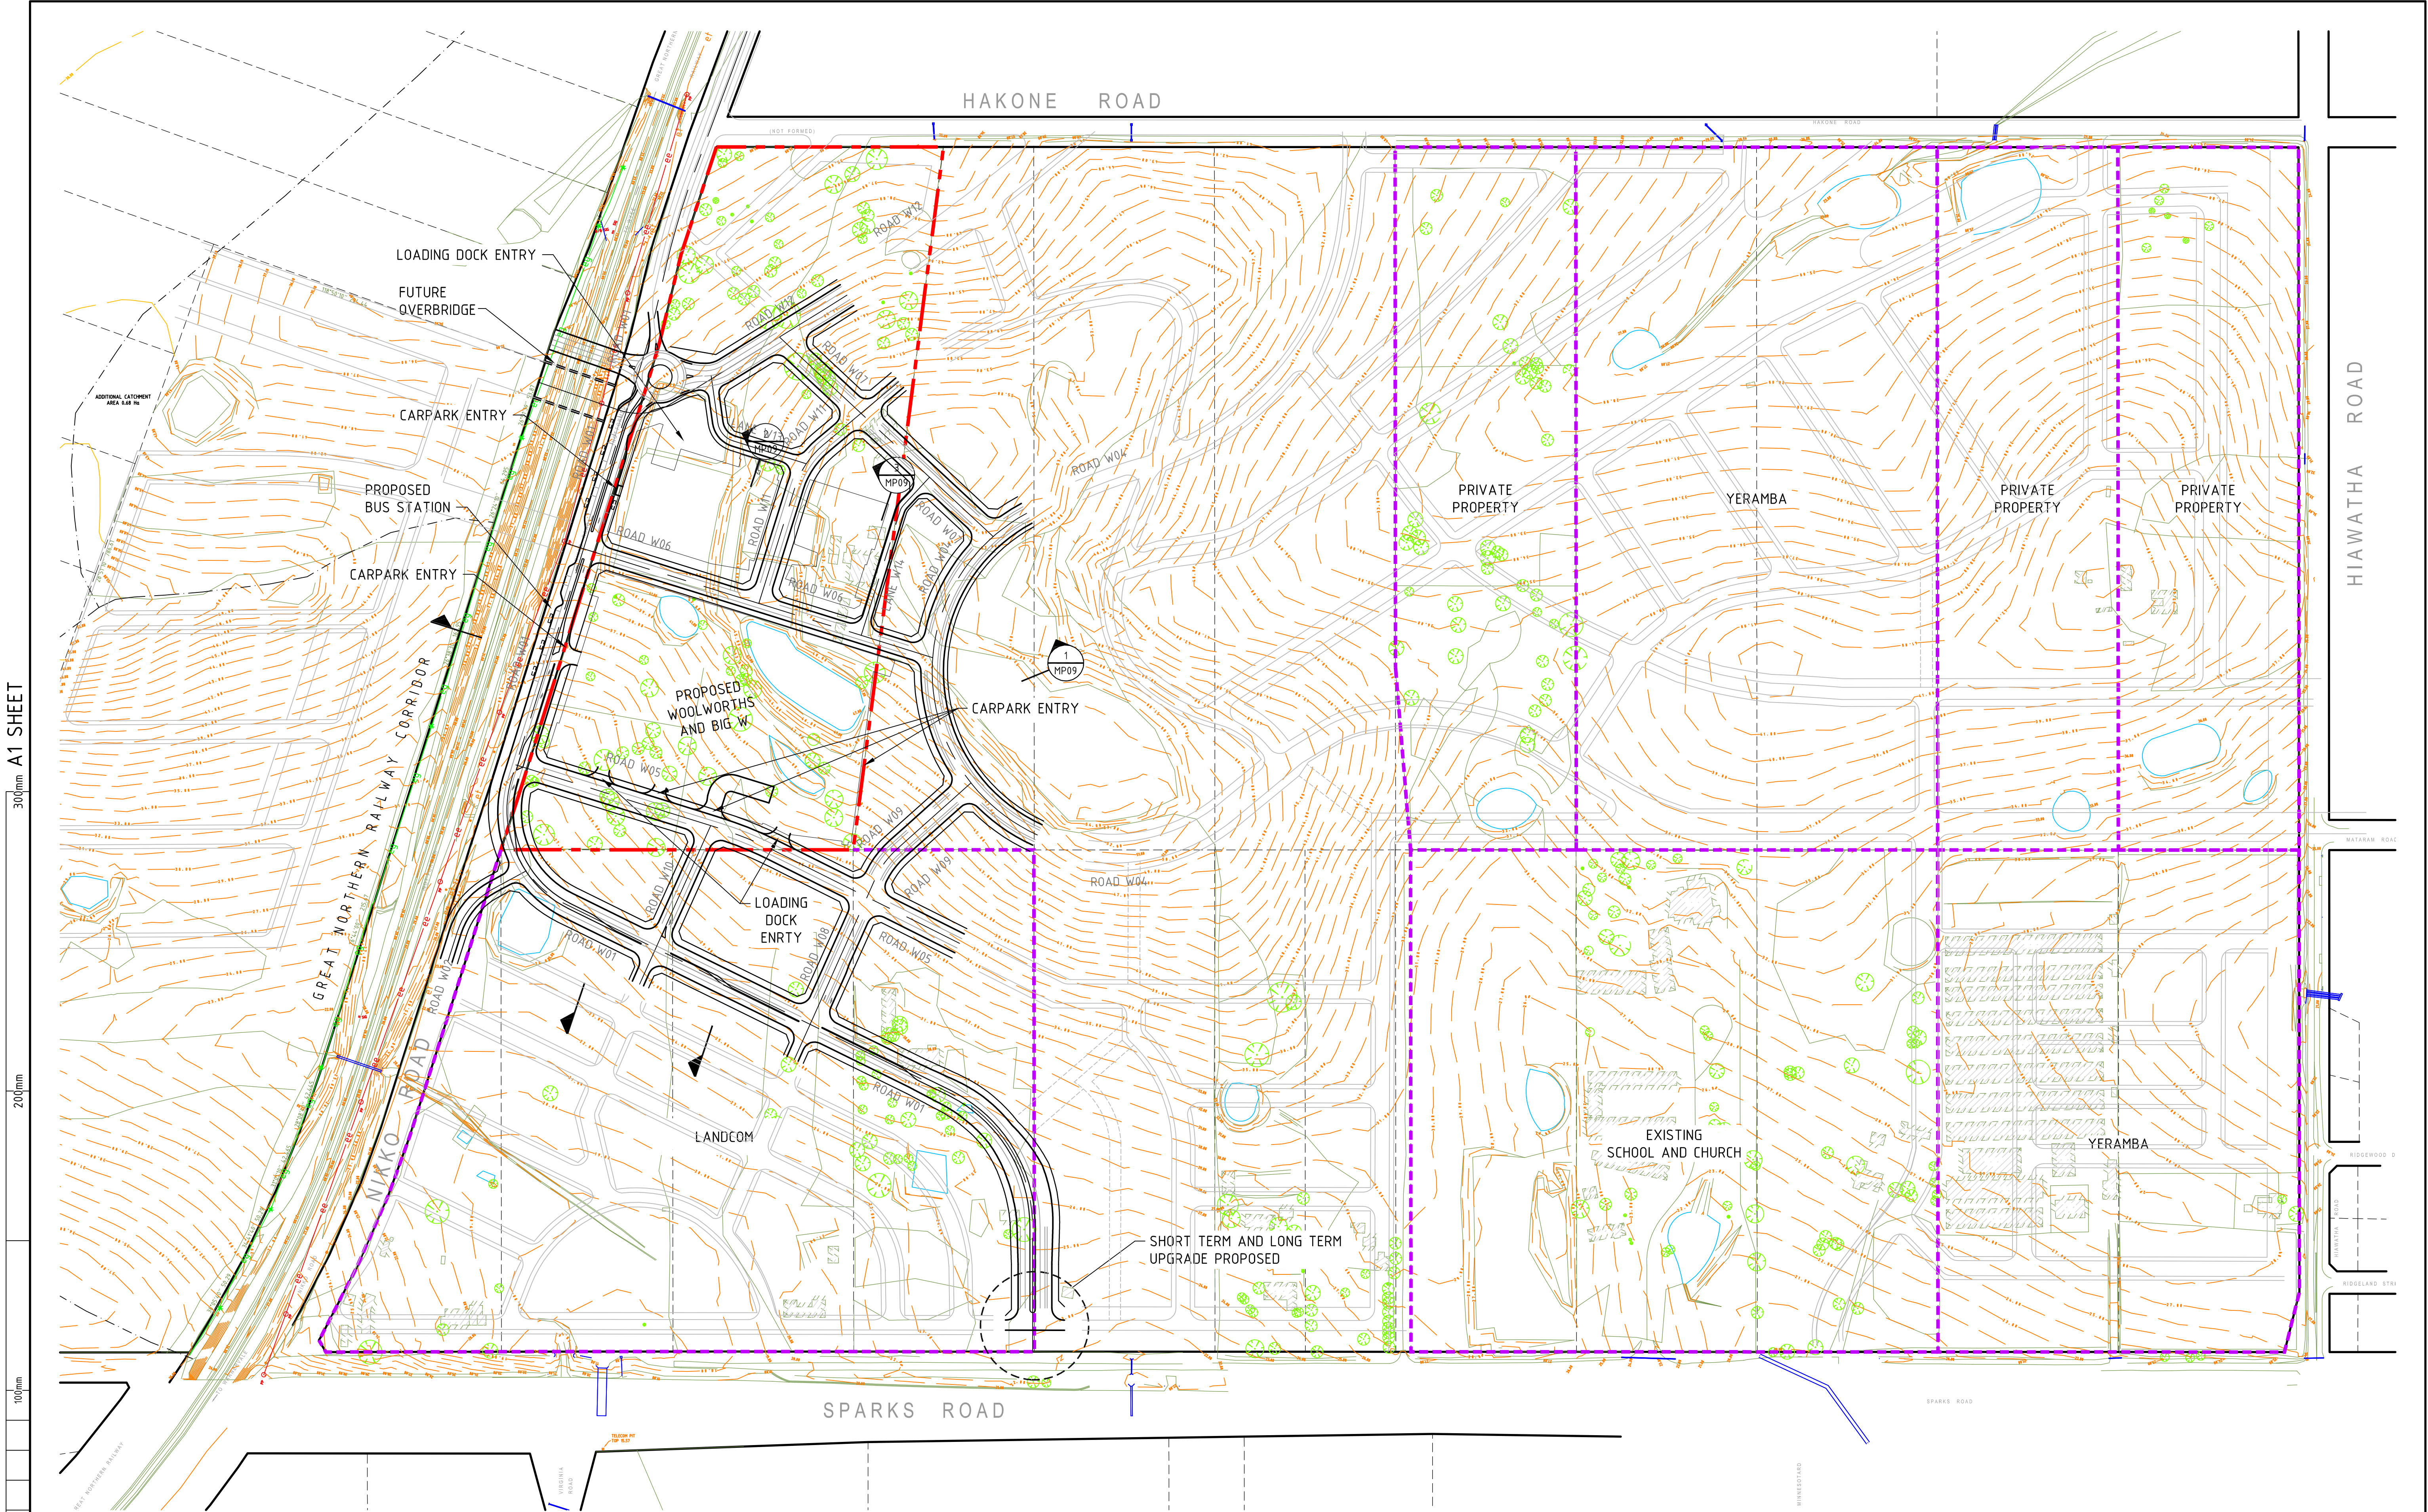

PRELIMINARY - NOT FOR CONSTRUCTION

						Copyright This drawing remains the property of Hughes Trueman Pty. Ltd. It may only be used for the purpose for which it was commissioned & in accordance with the terms of engagement for that commission. Hughes Trueman denies any liability or responsibility for loss or damage caused by the inappropriate use of this drawing.	5000 0 50 100 Plan Scale 1:2000 @ A1	North	HughesTrueman Consulting Engineers Planners & Managers ABN 53 831 529 091 Level 2, 60 Pacific Hwy, PO Box 151, ST LEONARDS NSW 2065 T +61 2 9439 2633 F +61 2 9438 4505 stleonards@hughestrueman.com.au CONSULT AUSTRALIA Member Firm	Branches @ St Leonards Parramatta Canberra Wagga Wagga CONSULT AUSTRALIA Member Firm	Project WOOLWORTHS WARNERVALE INFRASTRUCTURE MASTER PLANNING	Drawing Title GENERAL ARRANGEMENT MASTER PLAN	Drawing No 10S183C-MPEA03	Sheet 03 24	Rev A	
A	DRAFT ISSUE FOR INFORMATION FOR ENVIRONMENTAL ASSESSMENT	05.04.11	MM	MM/PMcB	X	PMcB	* Drawing Status Warning: Unless there is an authorised Hughes Trueman signature at *, this drawing is not authorised for issue.	