

300mm A1 SHEET

200mm

100mm

ELECTRICITY, TELECOMS & GAS LEGEND

- ETG PROPOSED ELECTRICITY TELECOM GAS  
E PROPOSED ELECTRICITY  
T PROPOSED TELECOMMUNICATIONS  
G PROPOSED GAS  
ee EXISTING ELECTRICITY (UNDERGROUND)  
ee EXISTING ELECTRICITY (OVERHEAD)  
eg EXISTING GAS  
et EXISTING TELECOMMUNICATIONS (UNDERGROUND)  
EXISTING ELECTRICITY PIT, POLE, POLE WITH LIGHT AND LIGHT POLE  
EXISTING GAS VALVE  
EXISTING TELECOMMUNICATIONS PIT AND PILLAR  
EXISTING MAINTENANCE HOLE (UNSPECIFIED)  
EXISTING POLE (UNSPECIFIED)  
EXISTING PIT (UNSPECIFIED)  
EXISTING TRAFFIC SIGNAL

PIPE INVERT INACCESSIBLE  
APPROXIMATE RL27.8  
(RAILWAY BALLAST COVERING PIPE)

ABOUT  
6000 RCP

ABOUT  
3000 RCP

LETTERBOX PIT  
TOP 40.24  
INVERT 39.91

LETTERBOX PIT  
TOP 40.24  
INVERT 39.27

LETTERBOX PIT  
TOP 40.67  
INVERT 39.57

ROAD W12

ROAD W12

ROAD W07

LANE W13

ROAD W11

ROAD W06

ROAD W11

ROAD W06

ROAD W07

ROAD W04

ROAD W04


FOR CONTINUATION REFER TO DWG No MP27

PRELIMINARY - NOT FOR CONSTRUCTION

Copyright  
This drawing remains the property of Hughes Trueman Pty. Ltd.  
It may only be used for the purpose for which it was commissioned &  
in accordance with the terms of engagement for that commission.  
Hughes Trueman denies any liability or responsibility for loss or  
damage caused by the inappropriate use of this drawing.

\* Drawing Status Warning: Unless there is an authorised Hughes  
Trueman signature at \*, this drawing is not authorised for issue.

This Drawing may have been prepared using **COLOUR**,  
and may be incomplete if copied to **BLACK & WHITE**

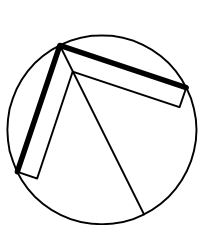

**HughesTrueman**  
Consulting Engineers Planners & Managers  
ABN 53 831 529 091  
Level 2, 60 Pacific Hwy, PO Box 151, ST LEONARDS NSW 2065  
T +61 2 9439 2633 F +61 2 9438 4505 stleonards@hughestrueman.com.au



Project  
**WOOLWORTHS WARNERVALE  
INFRASTRUCTURE  
MASTER PLANNING**  
Client  
**WOOLWORTHS**  
Architect/Project Manager  
**WSP**

Drawing Title  
**ETG LAYOUT MASTER PLAN  
SHEET 1 OF 2**

Drawing No.  
**10S183C-MPEA23**

Sheet  
23  
of  
24

Rev  
**A**

Filename: P:\St Leonards\Projects\2010\10S183C\DWG\10S183C-MPEA23-02-ETG Layout Master Planning  
Plotted By: mc55564 Date: 05-11-11 Time: 10:06am