


A1 SHEET

300mm

200mm

100mm

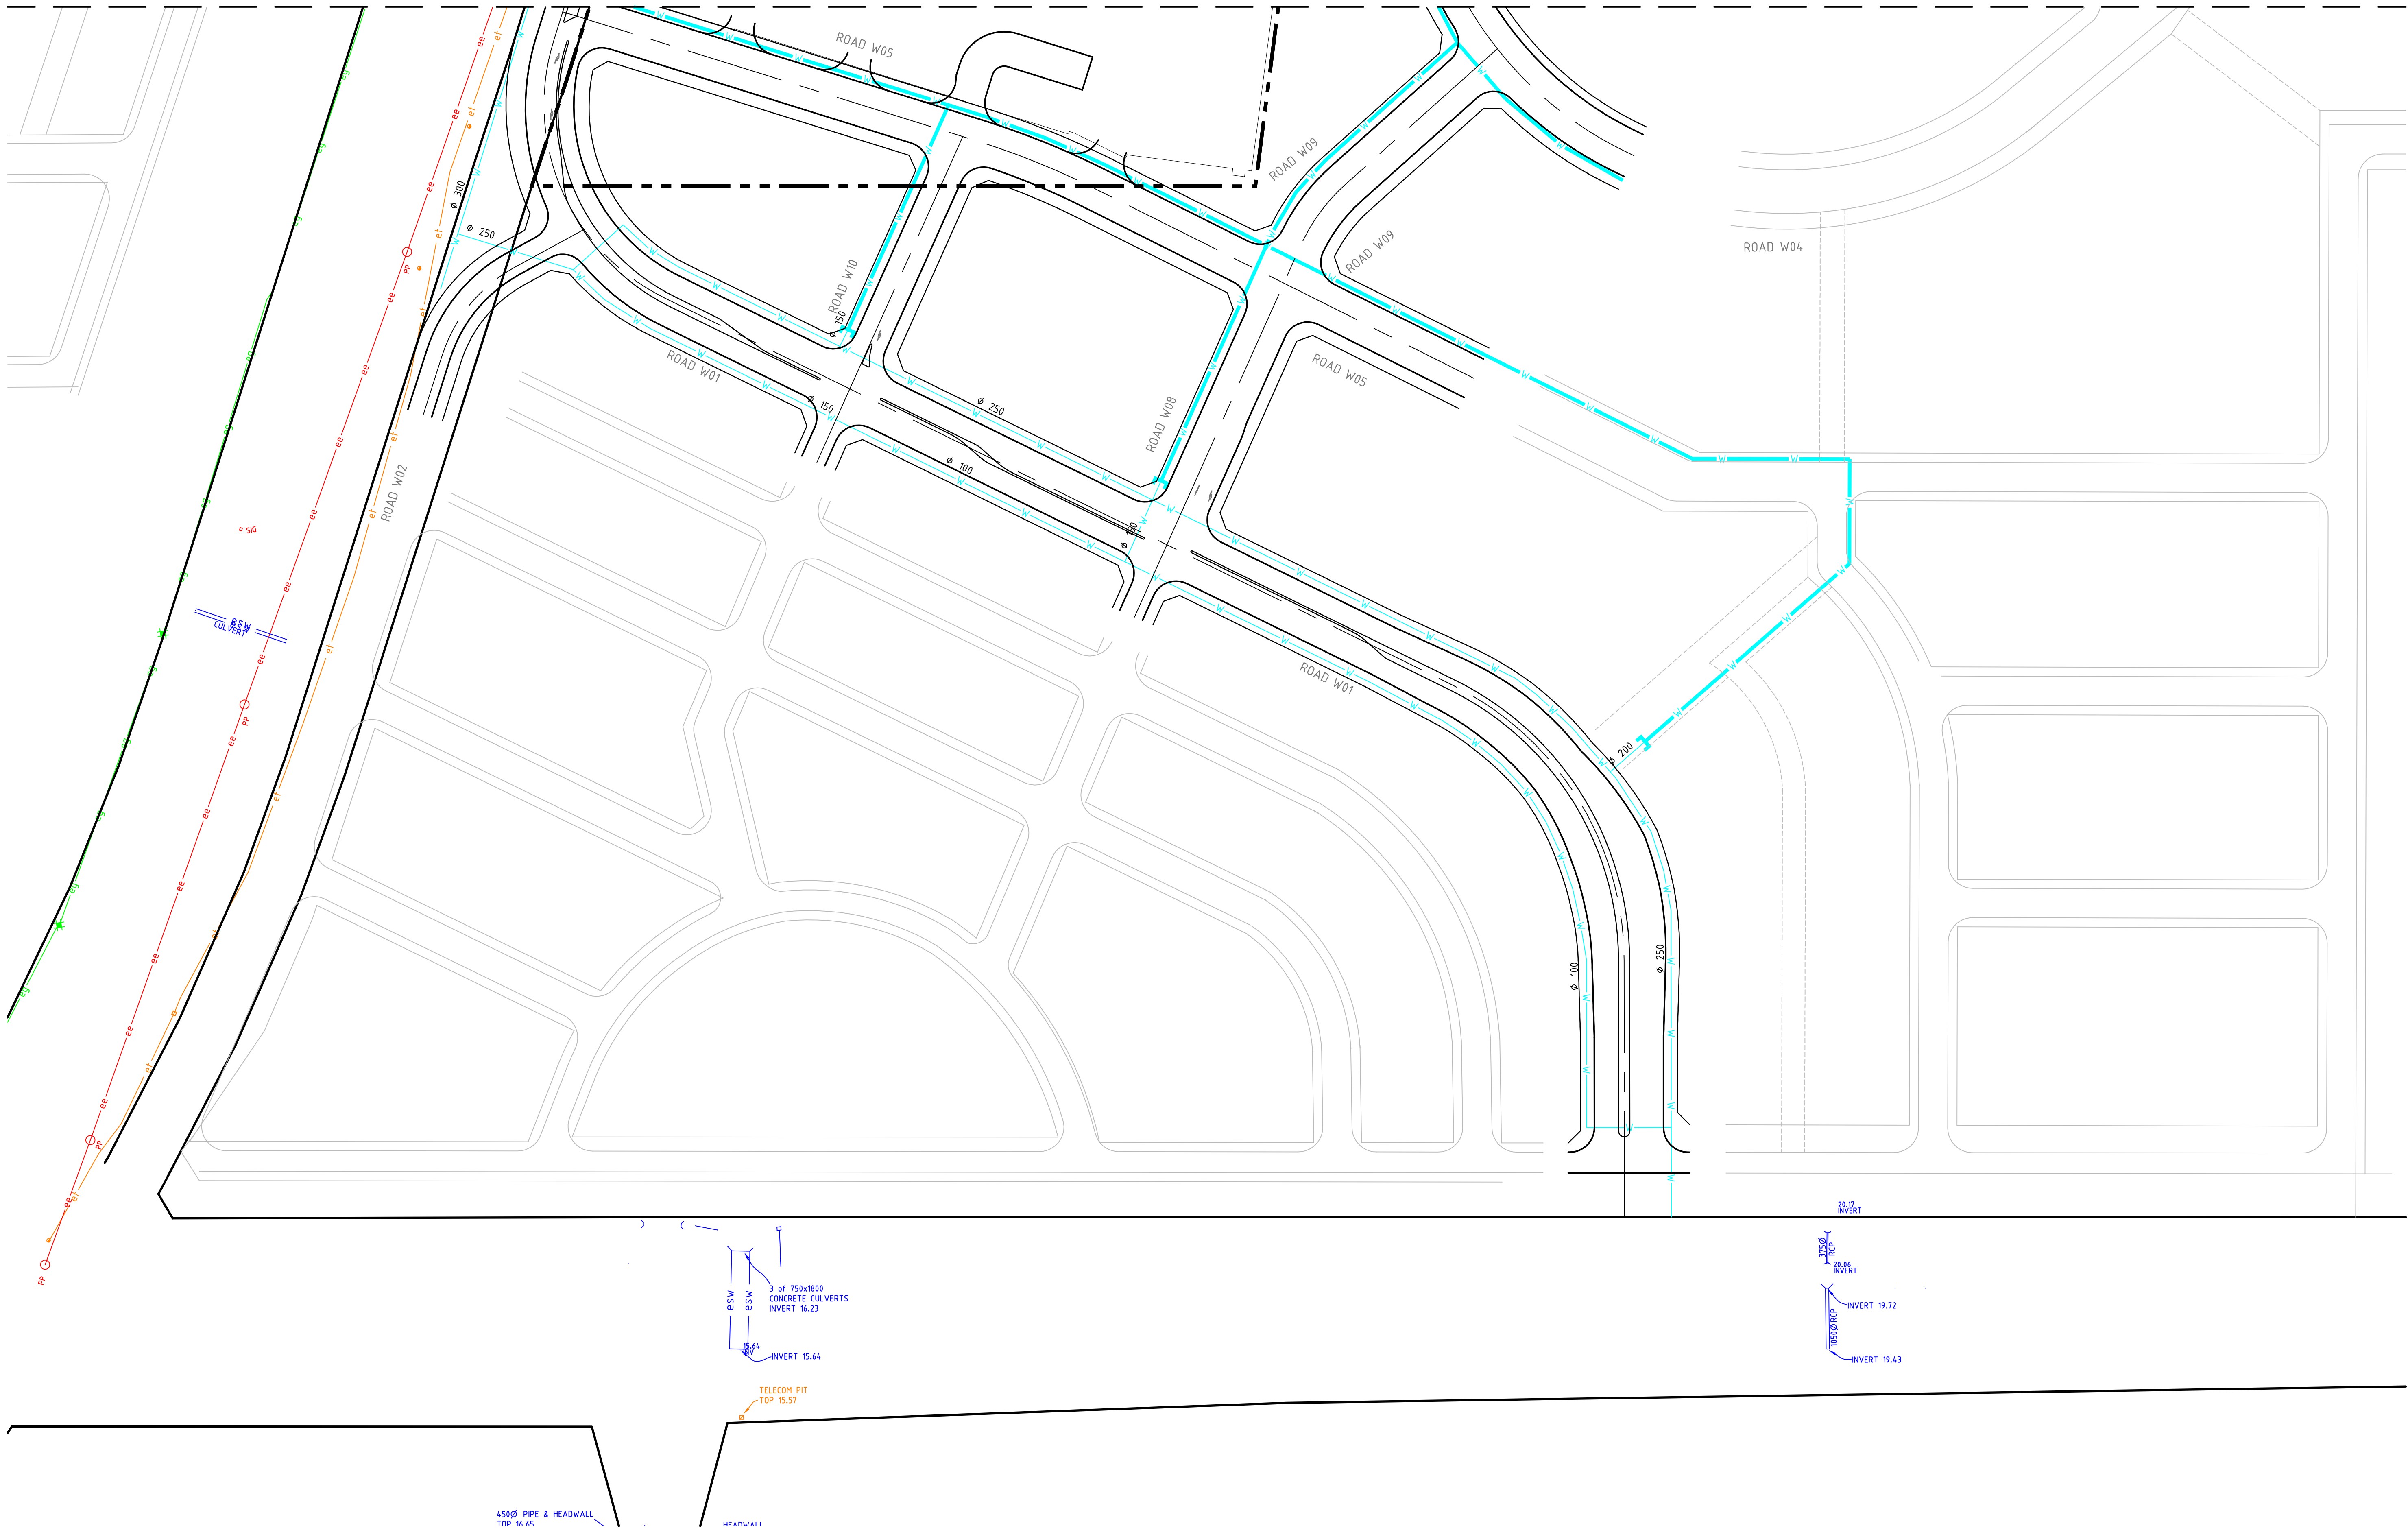


Rev	Amendment / Reason For Issue	Date	Drawing Completed by	Designed & Checked by	Verified by X = Not verified	Issue Authorised (*)
A	DRAFT ISSUE FOR INFORMATION FOR ENVIRONMENTAL ASSESSMENT	05.04.11	MM	MM/PMcB	X	PMcB

Copyright  
This drawing remains the property of Hughes Trueman Pty. Ltd.  
It may only be used for the purpose for which it was commissioned &  
in accordance with the terms of engagement for that commission.  
Hughes Trueman denies any liability or responsibility for loss or  
damage caused by the inappropriate use of this drawing.

\* Drawing Status Warning: Unless there is an authorised Hughes  
Trueman signature at \*, this drawing is not authorised for issue.

This Drawing may have been prepared using **COLOUR**,  
and may be incomplete if copied to **BLACK & WHITE**

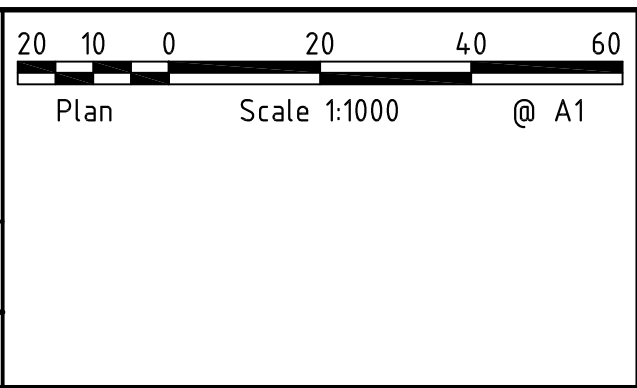

**HughesTrueman**  
Consulting Engineers Planners & Managers

ABN 53 831 529 091  
Level 2, 60 Pacific Hwy, PO Box 151, ST LEONARDS NSW 2065  
T +61 2 9439 2633 F +61 2 9438 4505 stleonards@hughestrueman.com.au

Branches @  
St Leonards  
Parramatta  
Canberra  
Wagga Wagga

CONSULT AUSTRALIA  
Member Firm

Project <b>WOOLWORTHS WARNERVALE INFRASTRUCTURE MASTER PLANNING</b>	Drawing Title <b>WATER RETICULATION MASTER PLAN SHEET 2 OF 2</b>
Client <b>WOOLWORTHS</b> Architect/Project Manager <b>WSP</b>	Drawing No. <b>10S183C-MPEA22</b>
	Sheet 22 of 24
	Rev <b>A</b>

PRELIMINARY - NOT FOR CONSTRUCTION