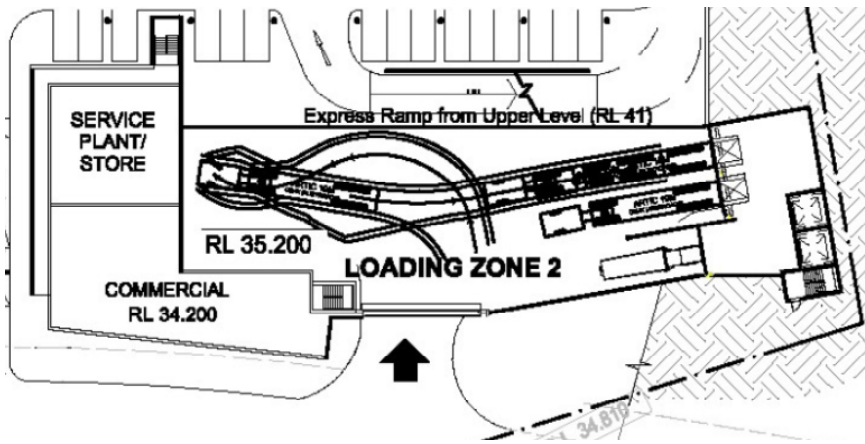
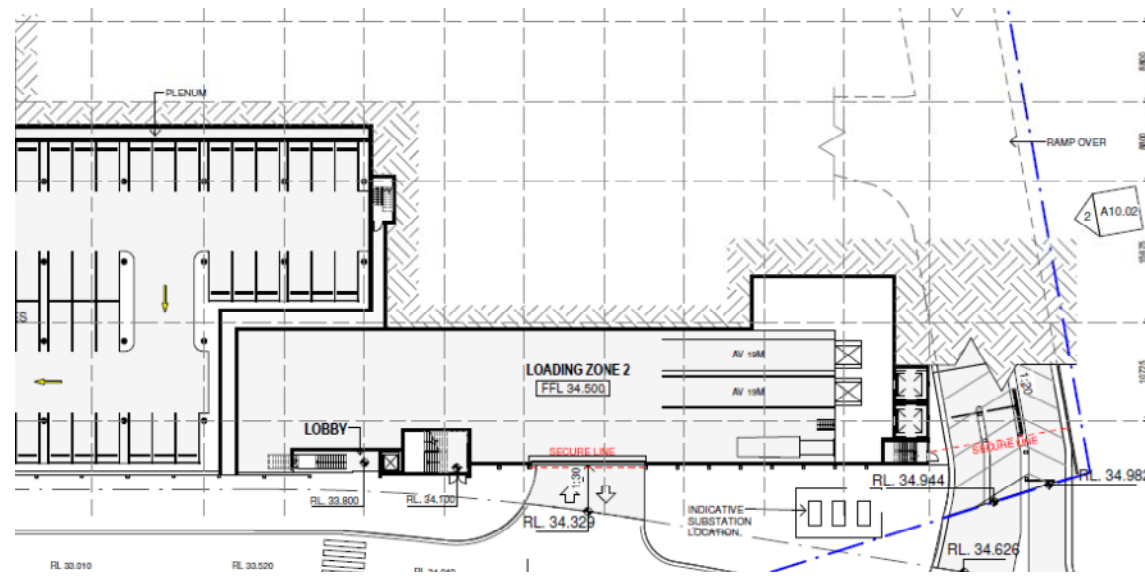

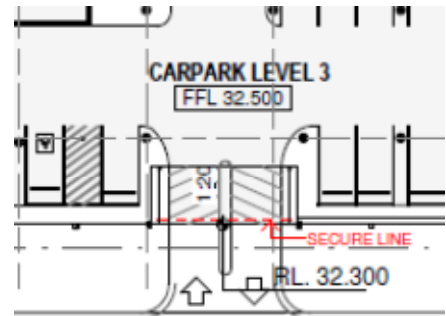
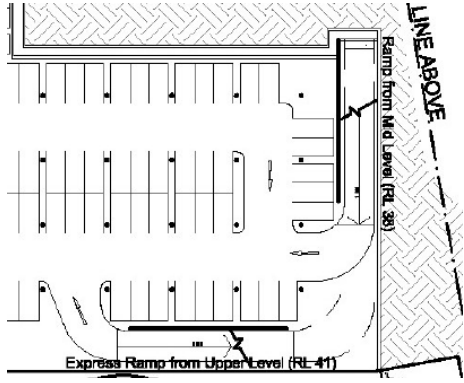
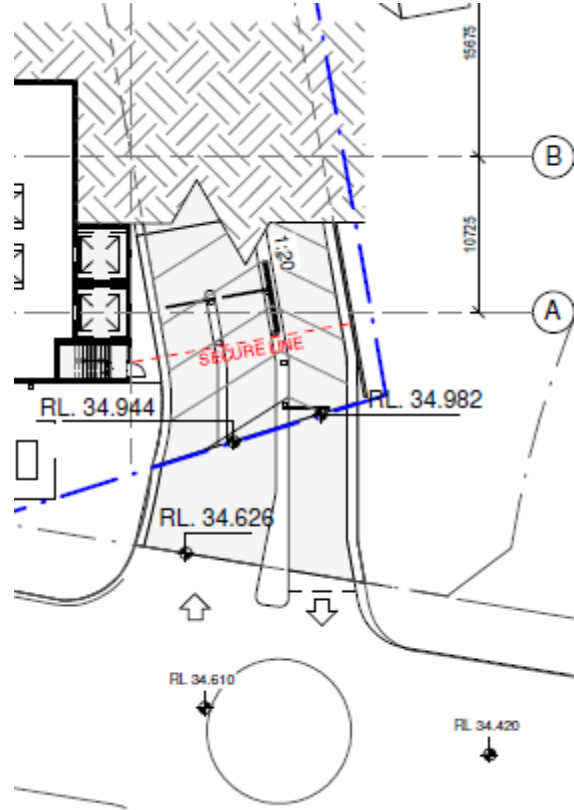
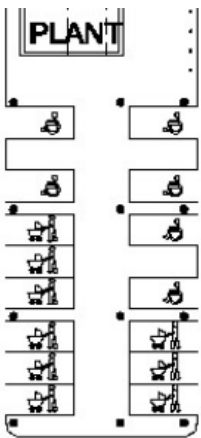
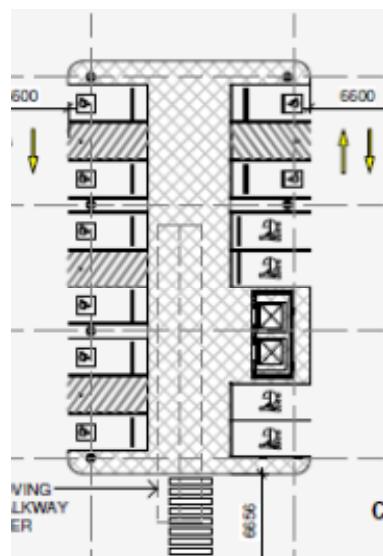
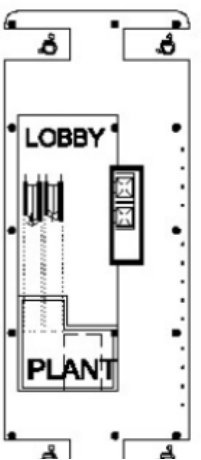
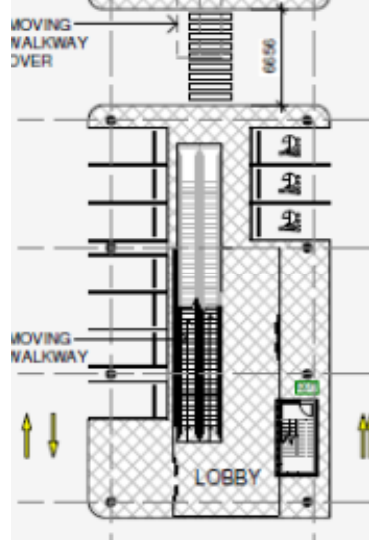
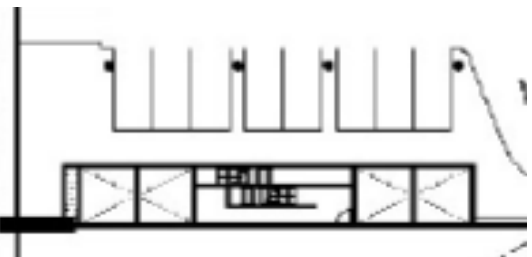
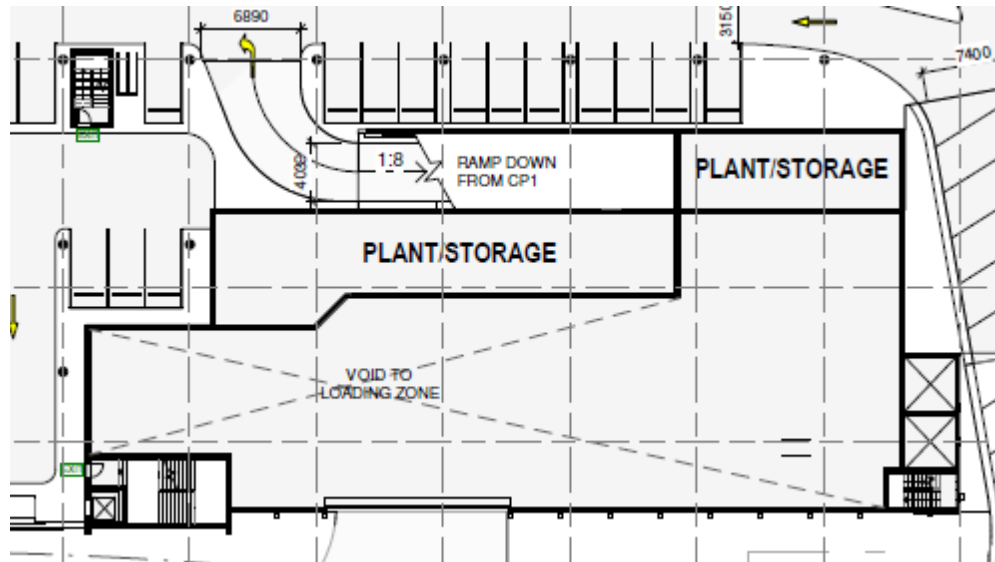


DRAWING REFERENCE	AREA AFFECTED	SUMMARY	OLD DRAWING INFORMATION	NEW DRAWING INFORMATION
SK-10 (FLOOR PLAN – LEVEL 3/LOADING DOCK) is now drawing A04.10 PPR-1 PROPOSED FLOOR PLAN CP3 & LOADING	Floor plan layout	<ul style="list-style-type: none"> <li>- Combined CP3 and Woolworth's loading/commercial level into one drawing.</li> <li>- Overall floor layout has changed including the location of the loading dock, plant rooms and car parking.</li> </ul>		
	Floor plan layout	<ul style="list-style-type: none"> <li>- Loading Zone 1 changes.</li> </ul>	<p>RL 32.00 - 33.400</p>	<p>RL 31.600 – 32.500 – 34.500</p>








DRAWING REFERENCE	AREA AFFECTED	SUMMARY	OLD DRAWING INFORMATION	NEW DRAWING INFORMATION
	Floor plan layout	- Loading Zone 2 changes.	 <p>RL 35.200</p>	 <p>RL 34.500</p>
	Traffic	- One lane is available in each direction.	 <p>Two lanes in each direction.</p>	 <p>One lane in each direction.</p>

DRAWING REFERENCE	AREA AFFECTED	SUMMARY	OLD DRAWING INFORMATION	NEW DRAWING INFORMATION
	Traffic	- Ramp changes.	 <p>Ramp from mid level &amp; express ramp from upper level removed.</p>	 <p>New vehicle access available.</p>
	Car parking	- Since the floor layout has changed there are less car parking spaces than previously available.	247 car parking spaces available.	62 car spaces available.
	RL	- Commercial	RL 32.000 (Woolworth's loading/lower commercial level) RL 36.000 (CP3 Car Park level)	RL31.600
	RLs	- Car park	RL 32.000 (Woolworth's loading/lower commercial level) RL 35.000 - 36.000 (CP3 Car Park level)	RL 32.500

DRAWING REFERENCE	AREA AFFECTED	SUMMARY	OLD DRAWING INFORMATION	NEW DRAWING INFORMATION
SK – 11 (CAR PARK LEVEL 2) is now drawing A04.11 PPR-1 PROPOSED FLOOR PLAN CP2	Floor plan layout	- New dedicated pedestrian crossing.		
	Floor plan layout	- Lobby changes.		
	Floor plan layout	- Plant room changes.		

DRAWING REFERENCE	AREA AFFECTED	SUMMARY	OLD DRAWING INFORMATION	NEW DRAWING INFORMATION
	Floor layout	<ul style="list-style-type: none"> <li>- Plant room changes.</li> <li>- Void to loading zone 2 changes.</li> </ul>		
	Floor plan layout	<ul style="list-style-type: none"> <li>- Void areas are now new commercial (3,608 SQM RL 38.000), bulky goods retail (1,892 SQM)</li> <li>- New building layout with bulky goods retail orientated to W01 frontage and commercial orientated to W05 frontage to activate all frontages where possible</li> </ul>		

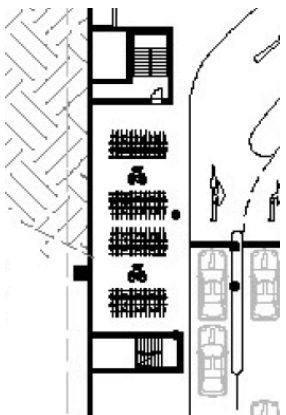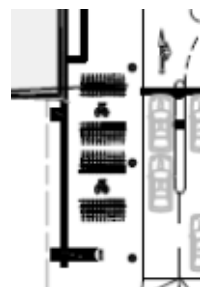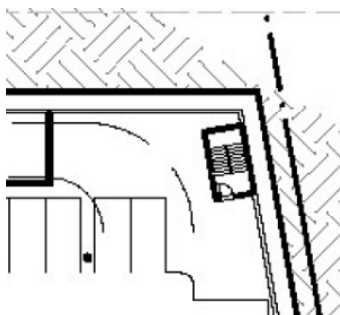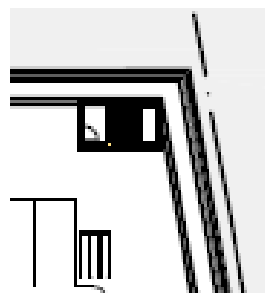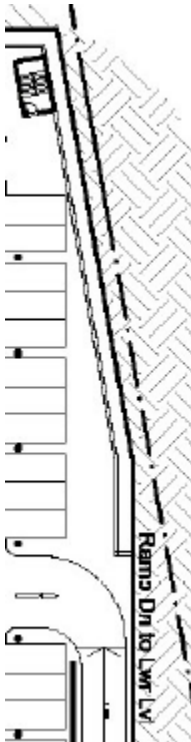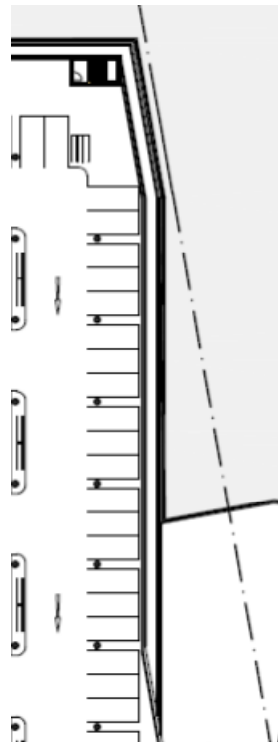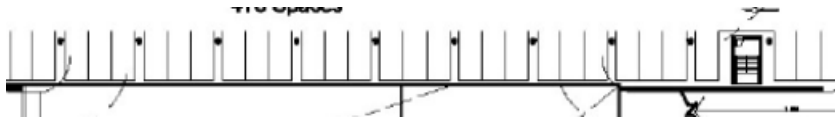







DRAWING REFERENCE	AREA AFFECTED	SUMMARY	OLD DRAWING INFORMATION	NEW DRAWING INFORMATION
	Floor plan layout	- Removal of stairs.		
	Floor plan layout	- Stair changes.		
	Floor plan layout	- Building edge changes.		
	Floor plan layout	- Foyer area in front of commercial, bulky goods/retail/gym.		removed



DRAWING REFERENCE	AREA AFFECTED	SUMMARY	OLD DRAWING INFORMATION	NEW DRAWING INFORMATION
	Car parking	- Additional car spaces available.	473 car spaces available.	549 car spaces available.
	Car parking	- Layout changes to accommodate for the additional car spaces.		
	RLs	- Ramp from upper level changes.	RL 41.000	RL 41.500
	Traffic	- Ramp from upper level changes.		
	Traffic	- Ramp changed. - Plant room extended.		

DRAWING REFERENCE	AREA AFFECTED	SUMMARY	OLD DRAWING INFORMATION	NEW DRAWING INFORMATION
	Traffic	<ul style="list-style-type: none"> <li>- Express ramp from upper level removed.</li> <li>- Express ramp to lower level removed.</li> <li>- Ramp to upper level removed.</li> <li>- New express ramp from/to street.</li> </ul>		

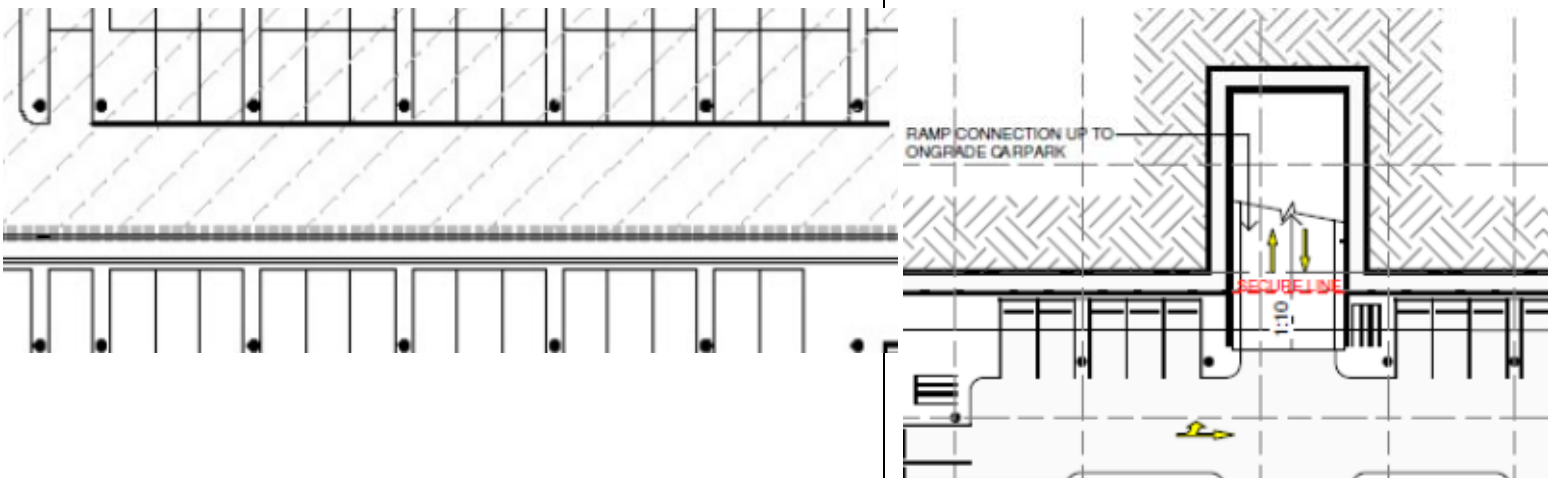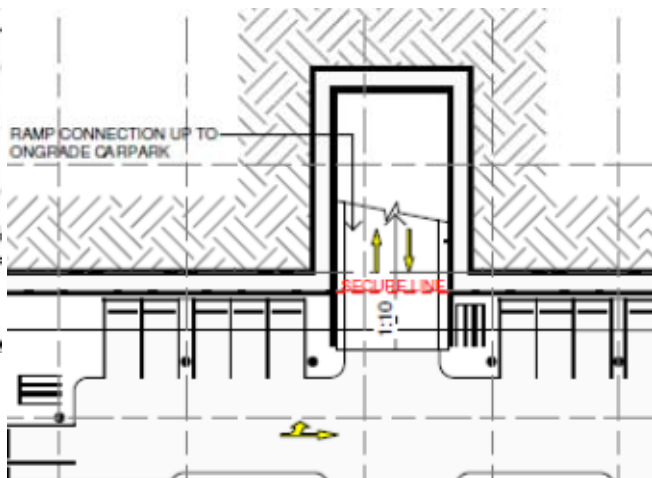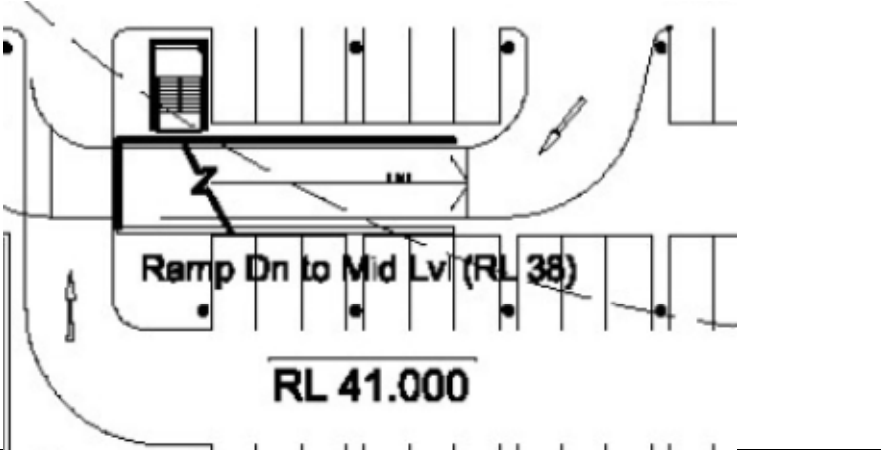
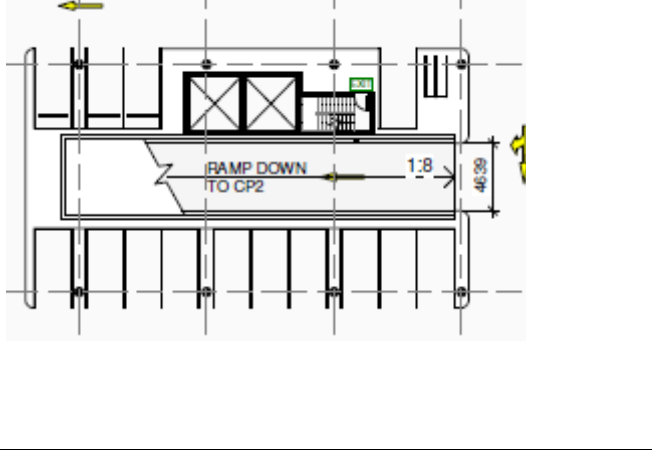
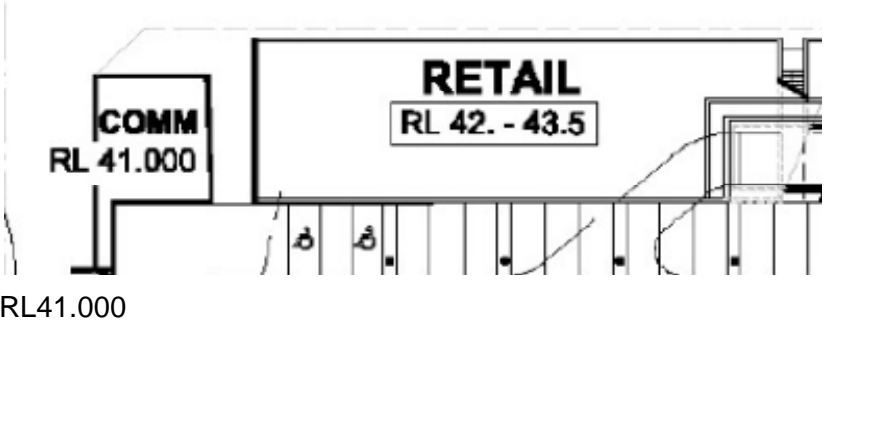
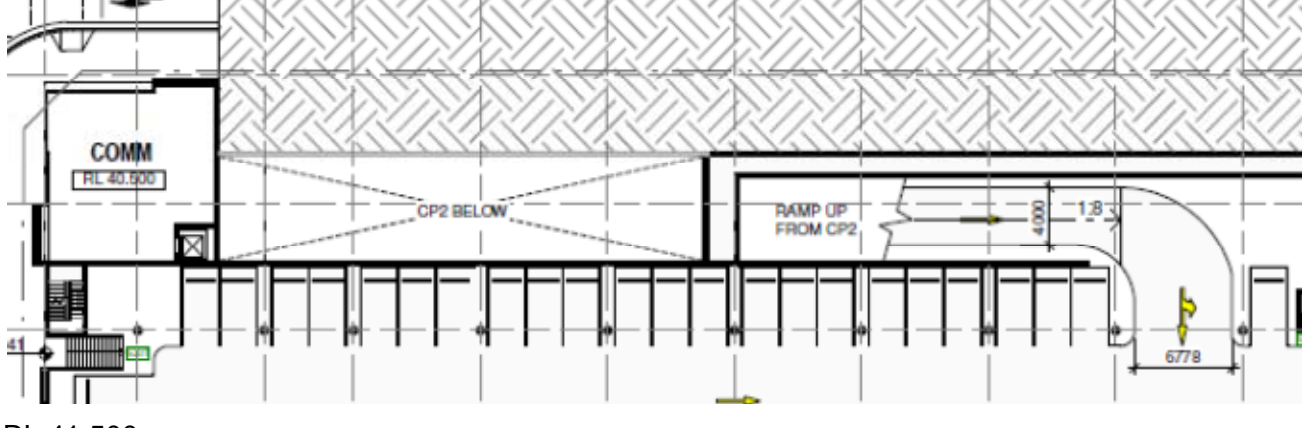


DRAWING REFERENCE	AREA AFFECTED	SUMMARY	OLD DRAWING INFORMATION	NEW DRAWING INFORMATION
SK – 11 (CAR PARK LEVEL 1) is now drawing A04.12 PPR-1 PROPOSED FLOOR PLAN CP1	Traffic	- Additional ramp.		
	Traffic	- Removal of ramp down to mid lvl. - New plant room. - Stair changes.		
	RLs	- Car park changes	RL 41.000	RL 41.500
	RLs	- Commercial (420 SQM)	RL 41.500	RL 40.400
	RLs + SQM	- Commercial (120 SQM) - Remove Retail (520 SQM)		

DRAWING REFERENCE	AREA AFFECTED	SUMMARY	OLD DRAWING INFORMATION	NEW DRAWING INFORMATION
	Floor plan layout	<ul style="list-style-type: none"> <li>- Express ramp from lower Lvl.</li> <li>- Plant room change.</li> <li>- Stair changes.</li> <li>- Building edge changes.</li> </ul>		
	Floor plan layout	<ul style="list-style-type: none"> <li>- DDS pick-up point changes (150 SQM).</li> </ul>		

DRAWING REFERENCE	AREA AFFECTED	SUMMARY	OLD DRAWING INFORMATION	NEW DRAWING INFORMATION
	Floor plan layout	<ul style="list-style-type: none"> <li>- Plant room changes.</li> <li>- Ramp changes.</li> <li>- Stair changes.</li> </ul>		
	Floor plan layout	<ul style="list-style-type: none"> <li>- Building edge changes.</li> </ul>		
	Floor plan layout	<ul style="list-style-type: none"> <li>- Lobby changes.</li> </ul>		

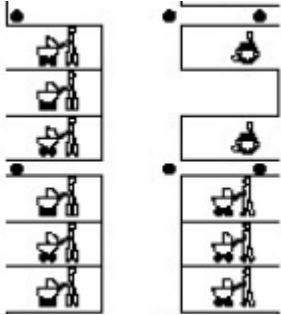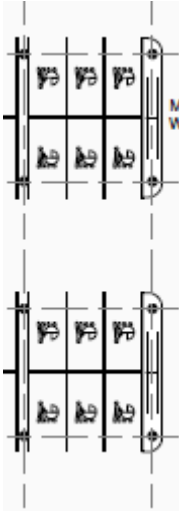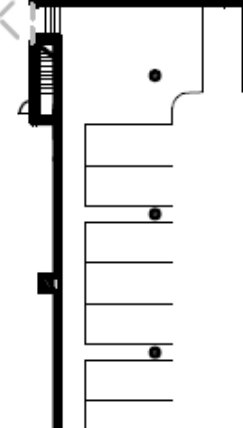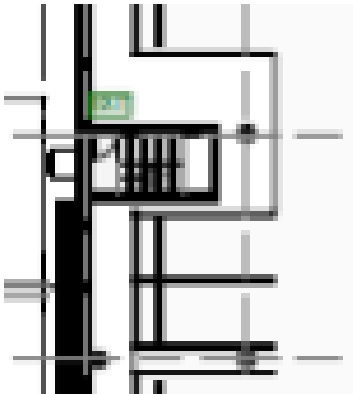





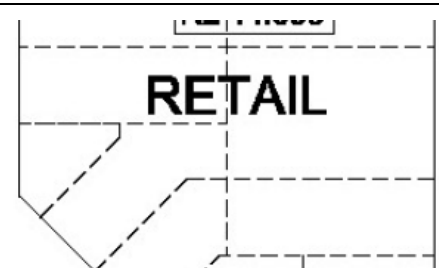
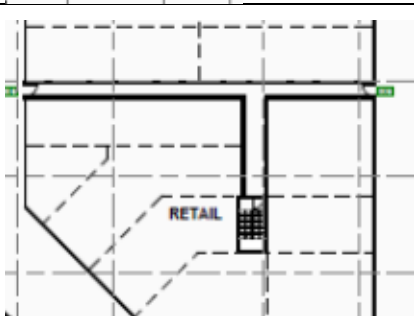

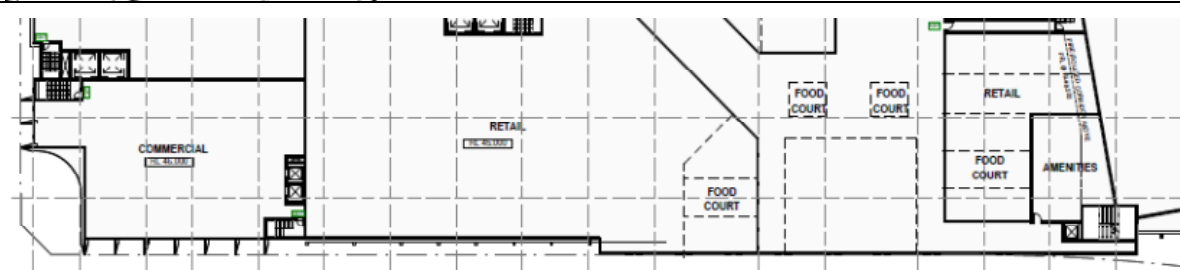
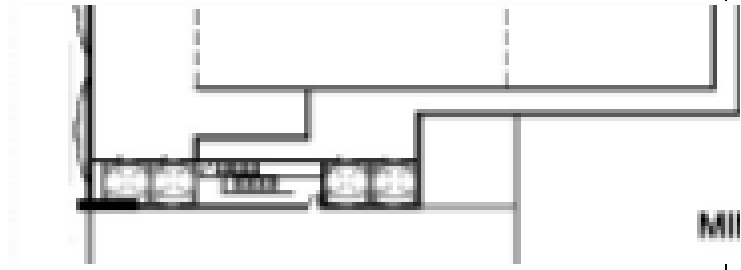
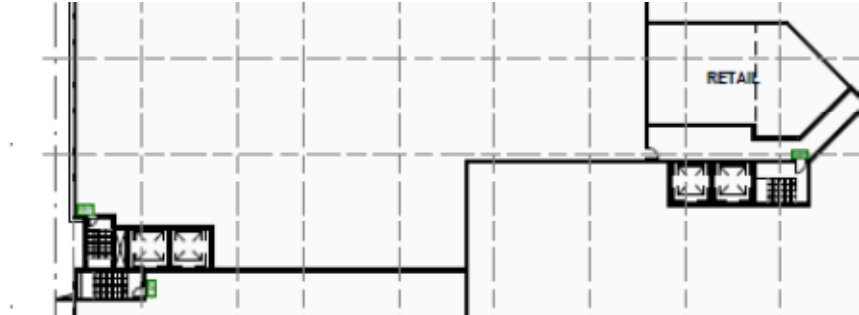
DRAWING REFERENC E	AREA AFFECTE D	SUMMARY	OLD DRAWING INFORMATION	NEW DRAWING INFORMATION
	Floor plan layout	- Additional pram spaces		
	Floor plan layout	- Stair changes.		
	Car parking	- Additional car parking	629 spaces.	650 spaces.






DRAWING REFERENCE	AREA AFFECTED	SUMMARY	OLD DRAWING INFORMATION	NEW DRAWING INFORMATION
SK – 12 (RETAIL LEVEL) is now drawing A04.13	Floor plan layout	<ul style="list-style-type: none"><li>- Removal of trees/umbrellas.</li><li>- Changes to the area of the civic square.</li></ul>		
	Floor plan layout	<ul style="list-style-type: none"><li>- Changes of facade.</li></ul>		




DRAWING REFERENCE	AREA AFFECTED	SUMMARY	OLD DRAWING INFORMATION	NEW DRAWING INFORMATION
	Floor plan layout	<ul style="list-style-type: none"> <li>- Cinema changes (250 SQM)</li> <li>- Retail area reduced (1100 SQM)</li> </ul>		
	Floor plan layout	<ul style="list-style-type: none"> <li>- Removal of retail areas.</li> </ul>		
	Floor plan layout	<ul style="list-style-type: none"> <li>- Lift changes.</li> </ul>		
	Floor plan layout	<ul style="list-style-type: none"> <li>- Building edge changes.</li> <li>- Lift changes.</li> </ul>		

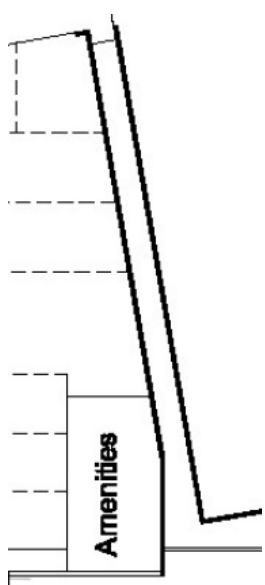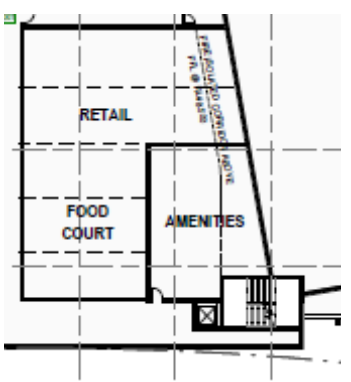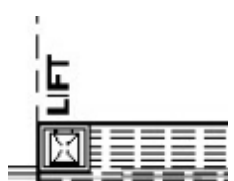DRAWING REFERENCE	AREA AFFECTED	SUMMARY	OLD DRAWING INFORMATION	NEW DRAWING INFORMATION
	Floor plan layout	<ul style="list-style-type: none"> <li>Amenities changes.</li> <li>Rear of retail access changes.</li> </ul>		
	Floor plan layout	<ul style="list-style-type: none"> <li>Relocated lift.</li> </ul>		
	Floor plan layout	<ul style="list-style-type: none"> <li>New access to retail premises.</li> </ul>		
	Floor plan layout	<ul style="list-style-type: none"> <li>Building edge changes.</li> </ul>		
	Floor plan layout	<ul style="list-style-type: none"> <li>Plant room changes.</li> <li>Woolworths changes (admin).</li> <li>Recycling/storage area changes.</li> <li>New commercial access.</li> </ul>		

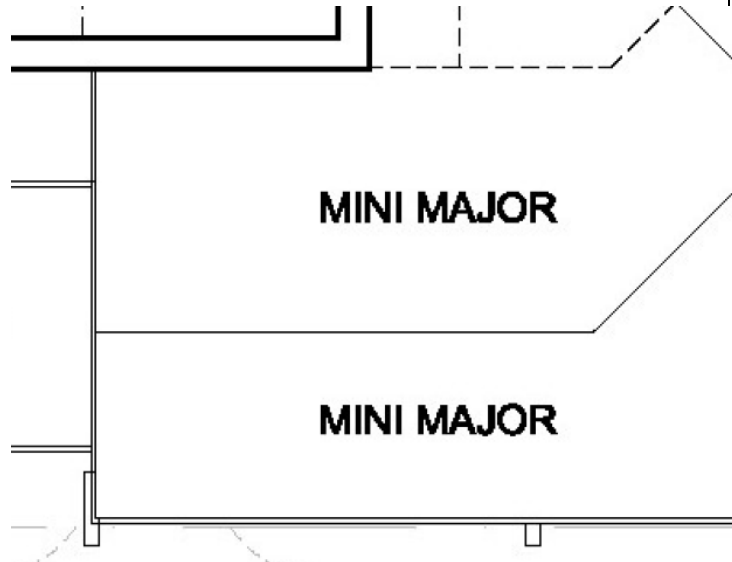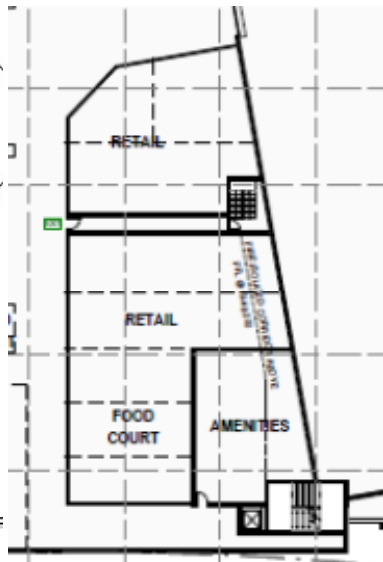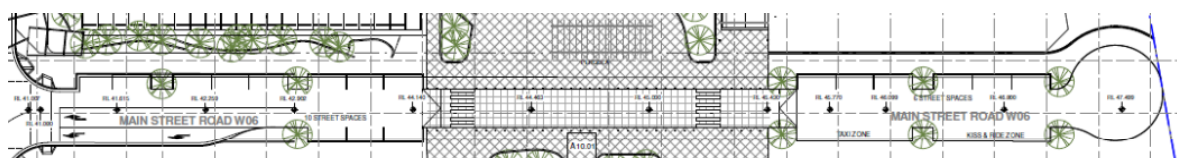DRAWING REFERENCE	AREA AFFECTED	SUMMARY	OLD DRAWING INFORMATION	NEW DRAWING INFORMATION
	RLs	- Retail (centre of mall) - Commercial (265 SQM)	RL 44.000	RL 45.000
	RLs	- Commercial	RL 44.000	RL 46.000
	RLs	- New Retail frontages to Main Street		RL 40.5, 41.8, 42.4, 43.0, 44.1, 46.42, 47.2
	Name	- Mini major to retail		
	New at grade car park for 177	-		
	New main street details including landscaping	-		



DRAWING REFERENCE	AREA AFFECTED	SUMMARY	OLD DRAWING INFORMATION	NEW DRAWING INFORMATION
	New W01 details to match Landcom design	-		


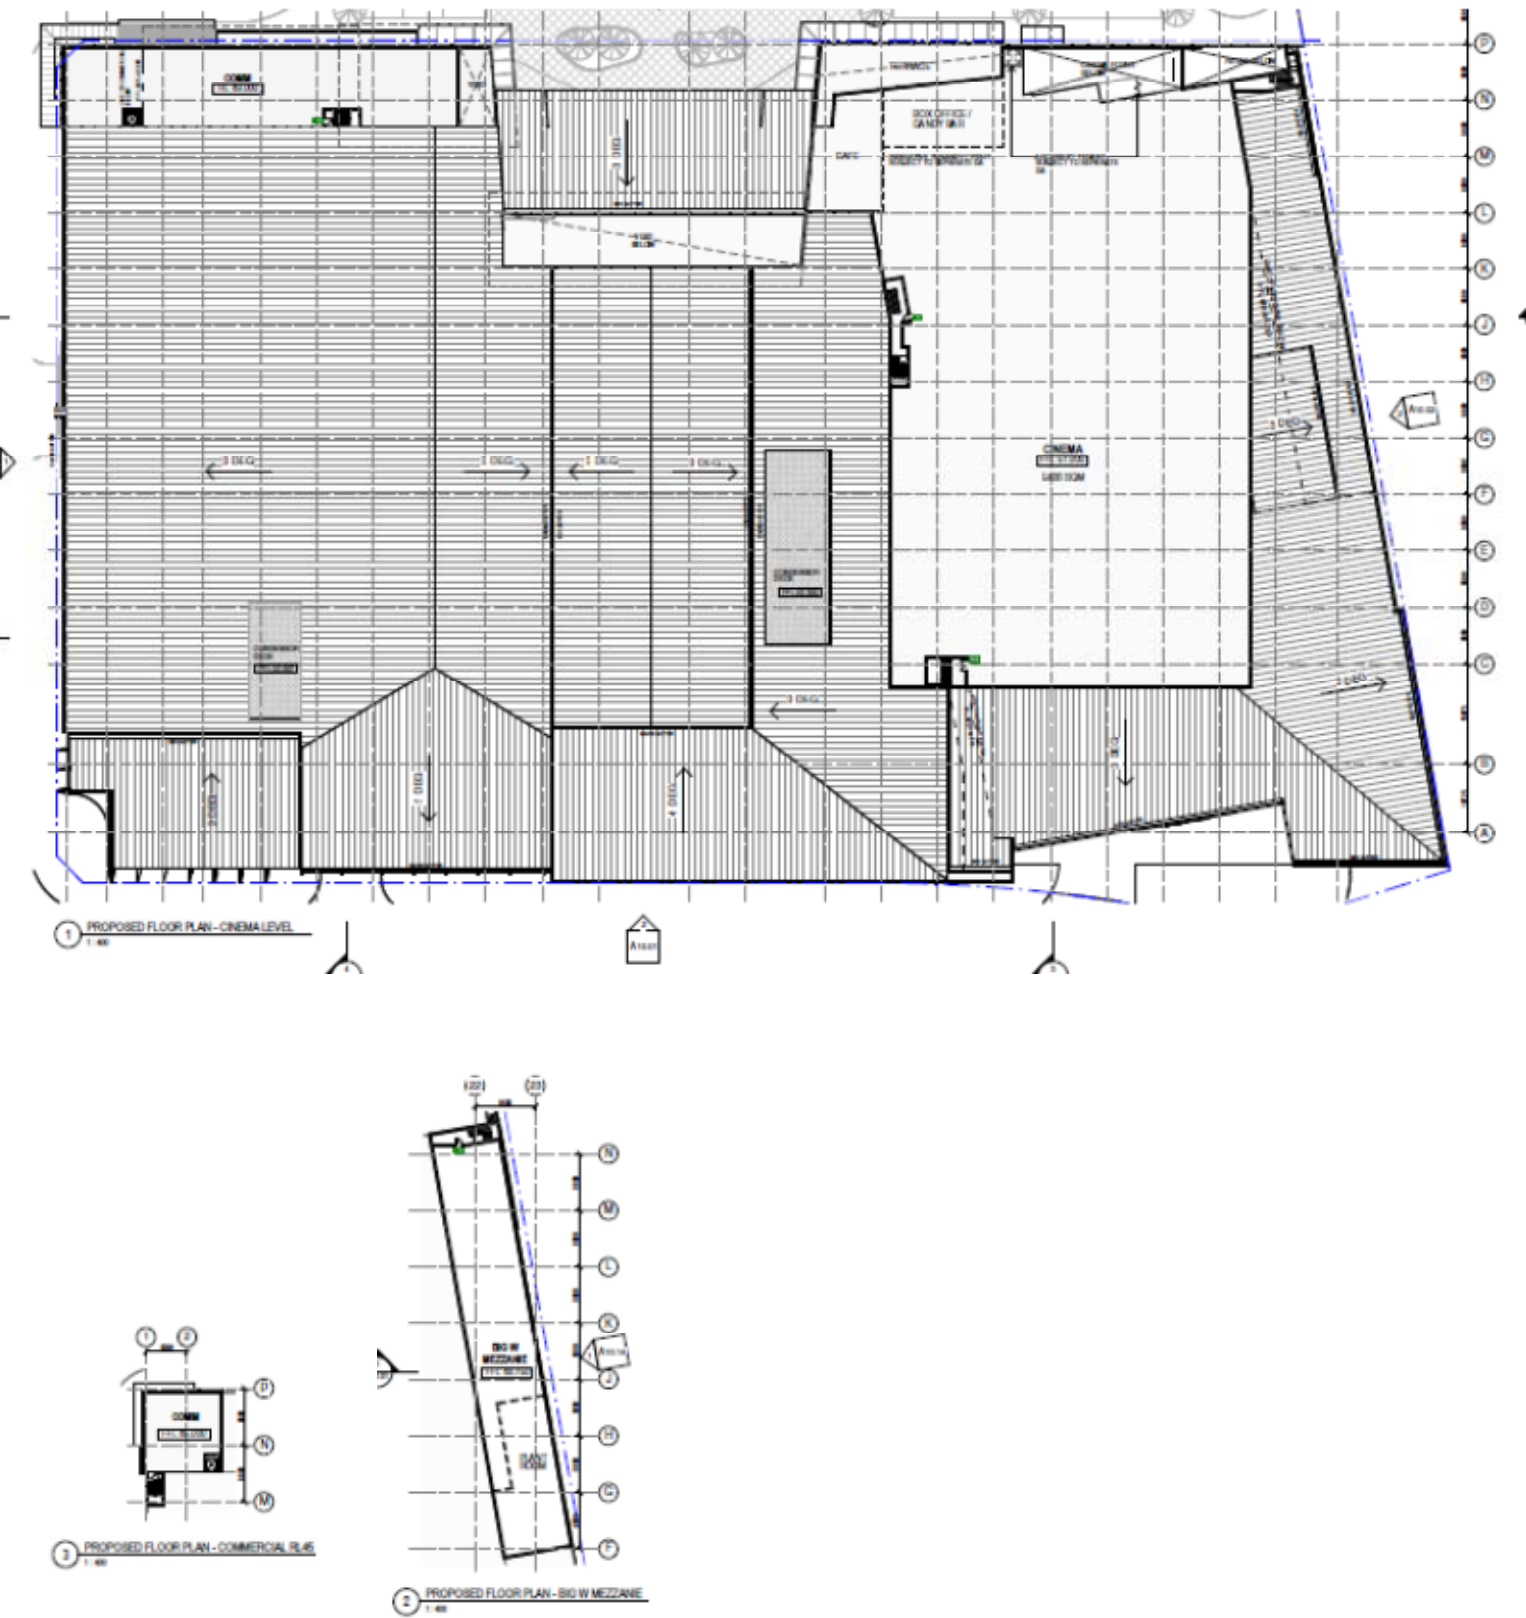
<p>new drawing A04.15</p>	<p>Floor plan layout</p>	<p>- Cinema, commercial and DDS mezzanine</p>	
-------------------------------	--------------------------	---	---







DRAWING REFEREN CE	AREA AFFECTE D	SUMMARY	OLD DRAWING INFORMATION	NEW DRAWING INFORMATION
SK – 12 (CINEMA LEVEL) is now drawing A04.20	Floor plan layout	- Addition al plant room.		

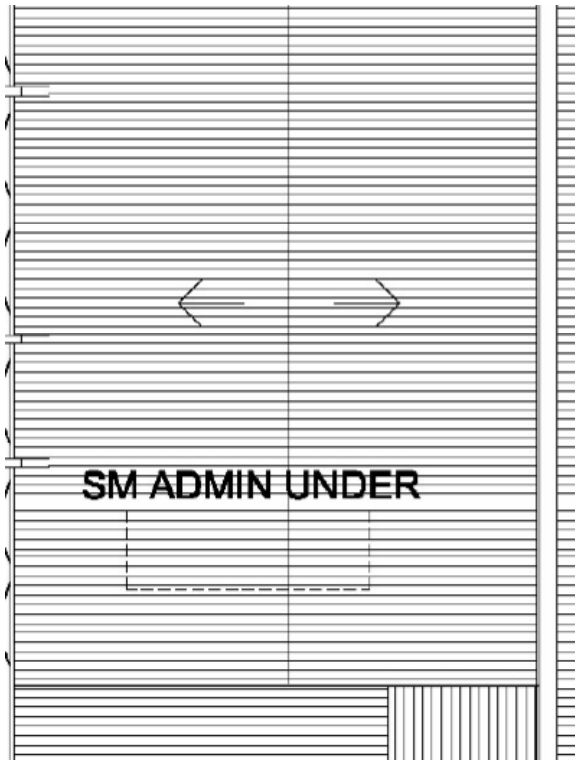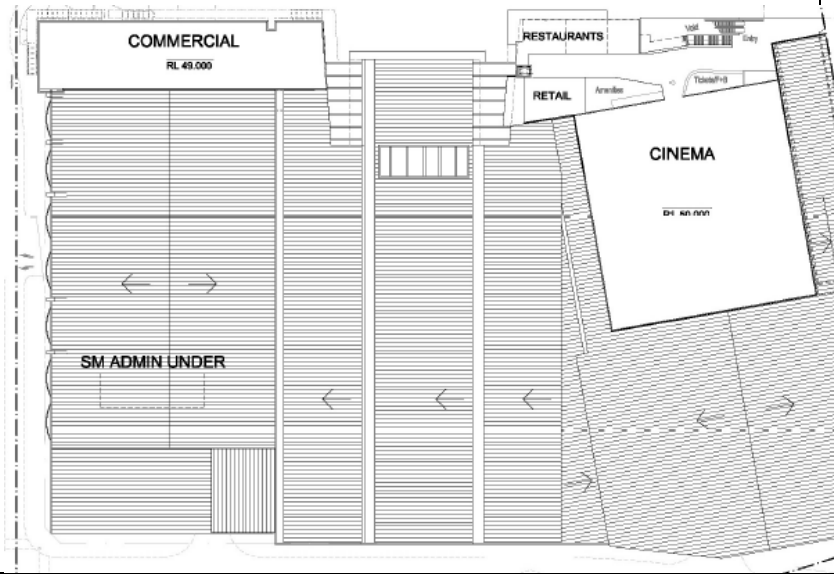

DRAWING REFEREN CE	AREA AFFECTE D	SUMMARY	OLD DRAWING INFORMATION	NEW DRAWING INFORMATION
	Floor plan layout	<ul style="list-style-type: none"><li>- Addition al plant deck.</li></ul>		As above
	Floor plan layout	<ul style="list-style-type: none"><li>- Directio n of roof change s.</li><li>- Change s in roof panel sizes.</li><li>- Change s to civic square entranc e.</li></ul>		As above

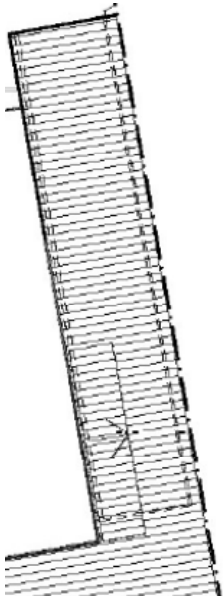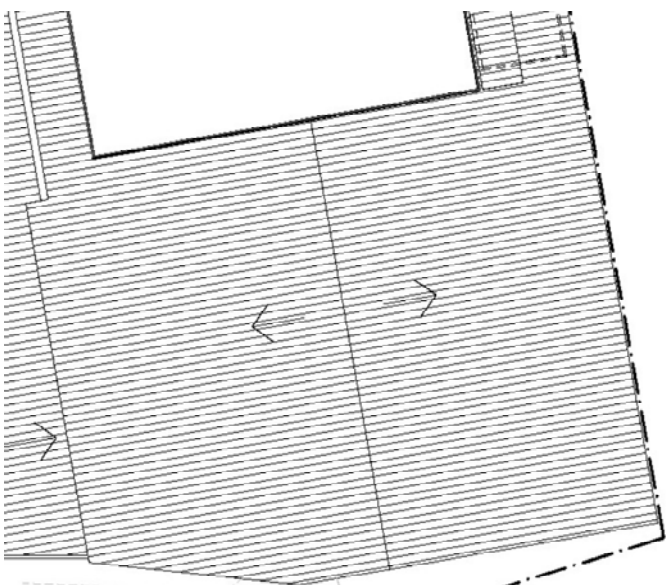

DRAWING REFEREN CE	AREA AFFECTE D	SUMMARY	OLD DRAWING INFORMATION	NEW DRAWING INFORMATION
	Floor plan layout	- New Big W mezzanine.		As above
	Floor plan layout	- Roof area voided.		As above



DRAWING REFEREN CE	AREA AFFECTE D	SUMMARY	OLD DRAWING INFORMATION	NEW DRAWING INFORMATION
	Floor plan layout	<ul style="list-style-type: none"><li>- Cinema change s.</li><li>- Remov al of restaur ants.</li><li>- New bar/loun ge area.</li></ul>		As above
	RLs	<ul style="list-style-type: none"><li>- Cinema .</li></ul>	RL 50.000	RL 51.000



DRAWING REFERENCE	AREA AFFECTED	SUMMARY	OLD DRAWING INFORMATION	NEW DRAWING INFORMATION
SK – 13 (RETAIL LEVEL – STAGE 1) is now drawing A04.13	Car park	- Additional car park		
	Floor plan layout	- Reflective of retail level drawing information.		
	Civic Space Analysis			As above





DRAWING REFERENCE	AREA AFFECTED	SUMMARY	OLD DRAWING INFORMATION		NEW DRAWING INFORMATION	
SK – 20 is now drawing A00.020	Drawings	- All drawings are replaced with new drawings to reflect the changes	- 7 drawings illustrated		- 5 drawings illustrated	
	GFA Retail schedule	- Changes reflect drawings amendments.	GFA Retail Area – Core A		Commercial	3,608m2
			DDS	8,570 m2	Retail	25,761m2
			Kiosk	180 m2	Bulk good/retail	1,893m2
			Mini major	1,630 m2	Leisure	5,642m2
			Retail	6,230 m2	Mall	3,529m2
			Supermarket	5,080 m2	Grand total	m2
			Grand total	21,960 m2		
			GFA Bulky Goods			
			Area – Core A	1,610 m2		
			GFA Commercial			
			Commercial area – core A	4,730 m2		
			GFA Leisure Entertainment			
			Leisure/Ent Area – Core A	5,310 m2		
	Parking schedule	- Changes reflect drawings amendments.	CORE A - Carpark		WW Loading level & CP3	62
			CP3 – Car park A	247	Car park Level 2	549
			CP2 – Car park A	473	Car park level 1	650
			CP1 – Car park A	629	On grade – commuter parking	177
			Street parking – Stage 1	138	Main street parking	17
			Grand total	1,380	Grand total	1,438