

Vehicle Turn Path Legend


Vehicle and turn path control line

Vehicle body

Vehicle body clearance (0.3m)

Vehicle, vehicle body and vehicle clearance

Vehicle, vehicle envelope

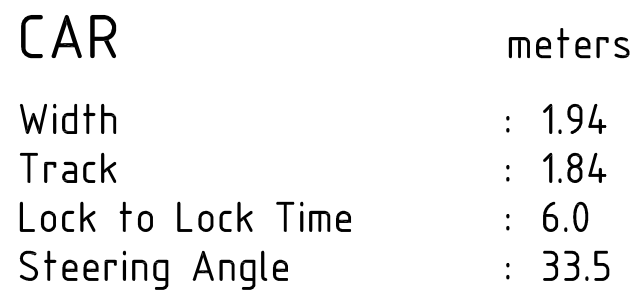

NOTE:
TURNING HEAD PROVIDES FOR CAR TURNING ONLY.



PRELIMINARY - NOT FOR CONSTRUCTION

[illegible]