

300mm A1 SHEET

200mm



100mm

Rev	Amendment / Reason For Issue	Date	Drawing Completed by	Designed & Checked by	Verified by X = Not verified	Issue Authorised (+)
B	ISSUE FOR INFORMATION FOR UPDATED INFRASTRUCTURE ASSESSMENT REPORT	26.03.13	IS/MMc	SR/PMcB	X	PMcB
A	ISSUE FOR INFORMATION FOR UPDATED INFRASTRUCTURE ASSESSMENT REPORT	12.10.12	IS/MMc	MMc/PMcB	X	PMcB

Copyright  
This drawing remains the property of Mott MacDonald Pty. Ltd.  
It may only be used for the purpose for which it was commissioned & in accordance with the terms of engagement for that commission.  
Mott MacDonald denies any liability or responsibility for loss or damage caused by the inappropriate use of this drawing.

\* Drawing Status Warning: Unless there is an authorised Mott MacDonald signature at \*, this drawing is not authorised for issue.

This Drawing may have been prepared using **COLOR**, and may be incomplete if copied to BLACK & WHITE

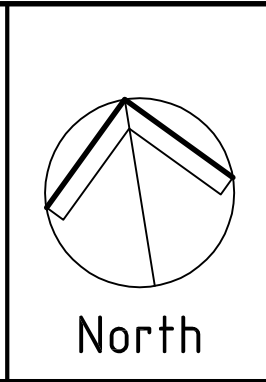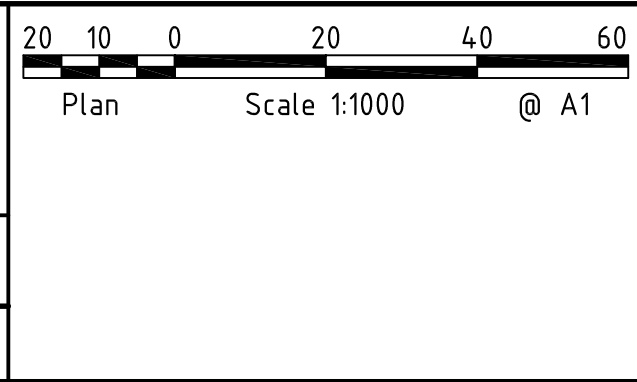

**Mott MacDonald**

Level 2, 60 Pacific Highway  
St Leonards, NSW 2065  
Australia  
PO Box 151, St Leonards  
NSW 1590, Australia

T +61 (0)2 9439 2633  
F +61 (0)2 9439 4505  
W www.mottmac.com.au

Project  
**WOOLWORTHS WARNERVALE  
UPDATED INFRASTRUCTURE  
ASSESSMENT PLANS**

Client  
**WOOLWORTHS**

Architect/Project Manager

PRELIMINARY - NOT FOR CONSTRUCTION

Drawing Title  
**STORMWATER LAYOUT MASTER PLAN  
SHEET 2 OF 2**

Drawing No.  
**10S183C -MPEA112**

Sheet  
12  
Of  
14

Rev  
**B**