

268°02' 198.12 EXISTING BOUNDARY, BEARING & DISTANCE

268°02' 198.12 EXISTING BOUNDARY, BEARING & DISTANCE

EXISTING ROAD NAME

EXISTING BUILDING

EXISTING KERB & SPOT LEVELS

 EXISTING BLOCK WALL


MESH / FENCE EXISTING FENCE

EXISTING SPOT

EXISTING EARTH BATTER

EXISTING TREE, LEVEL, TRUNK DIAMETER,
HEIGHT AND SPREAD

— — — — WOOLWORTHS SITE BOUNDARY

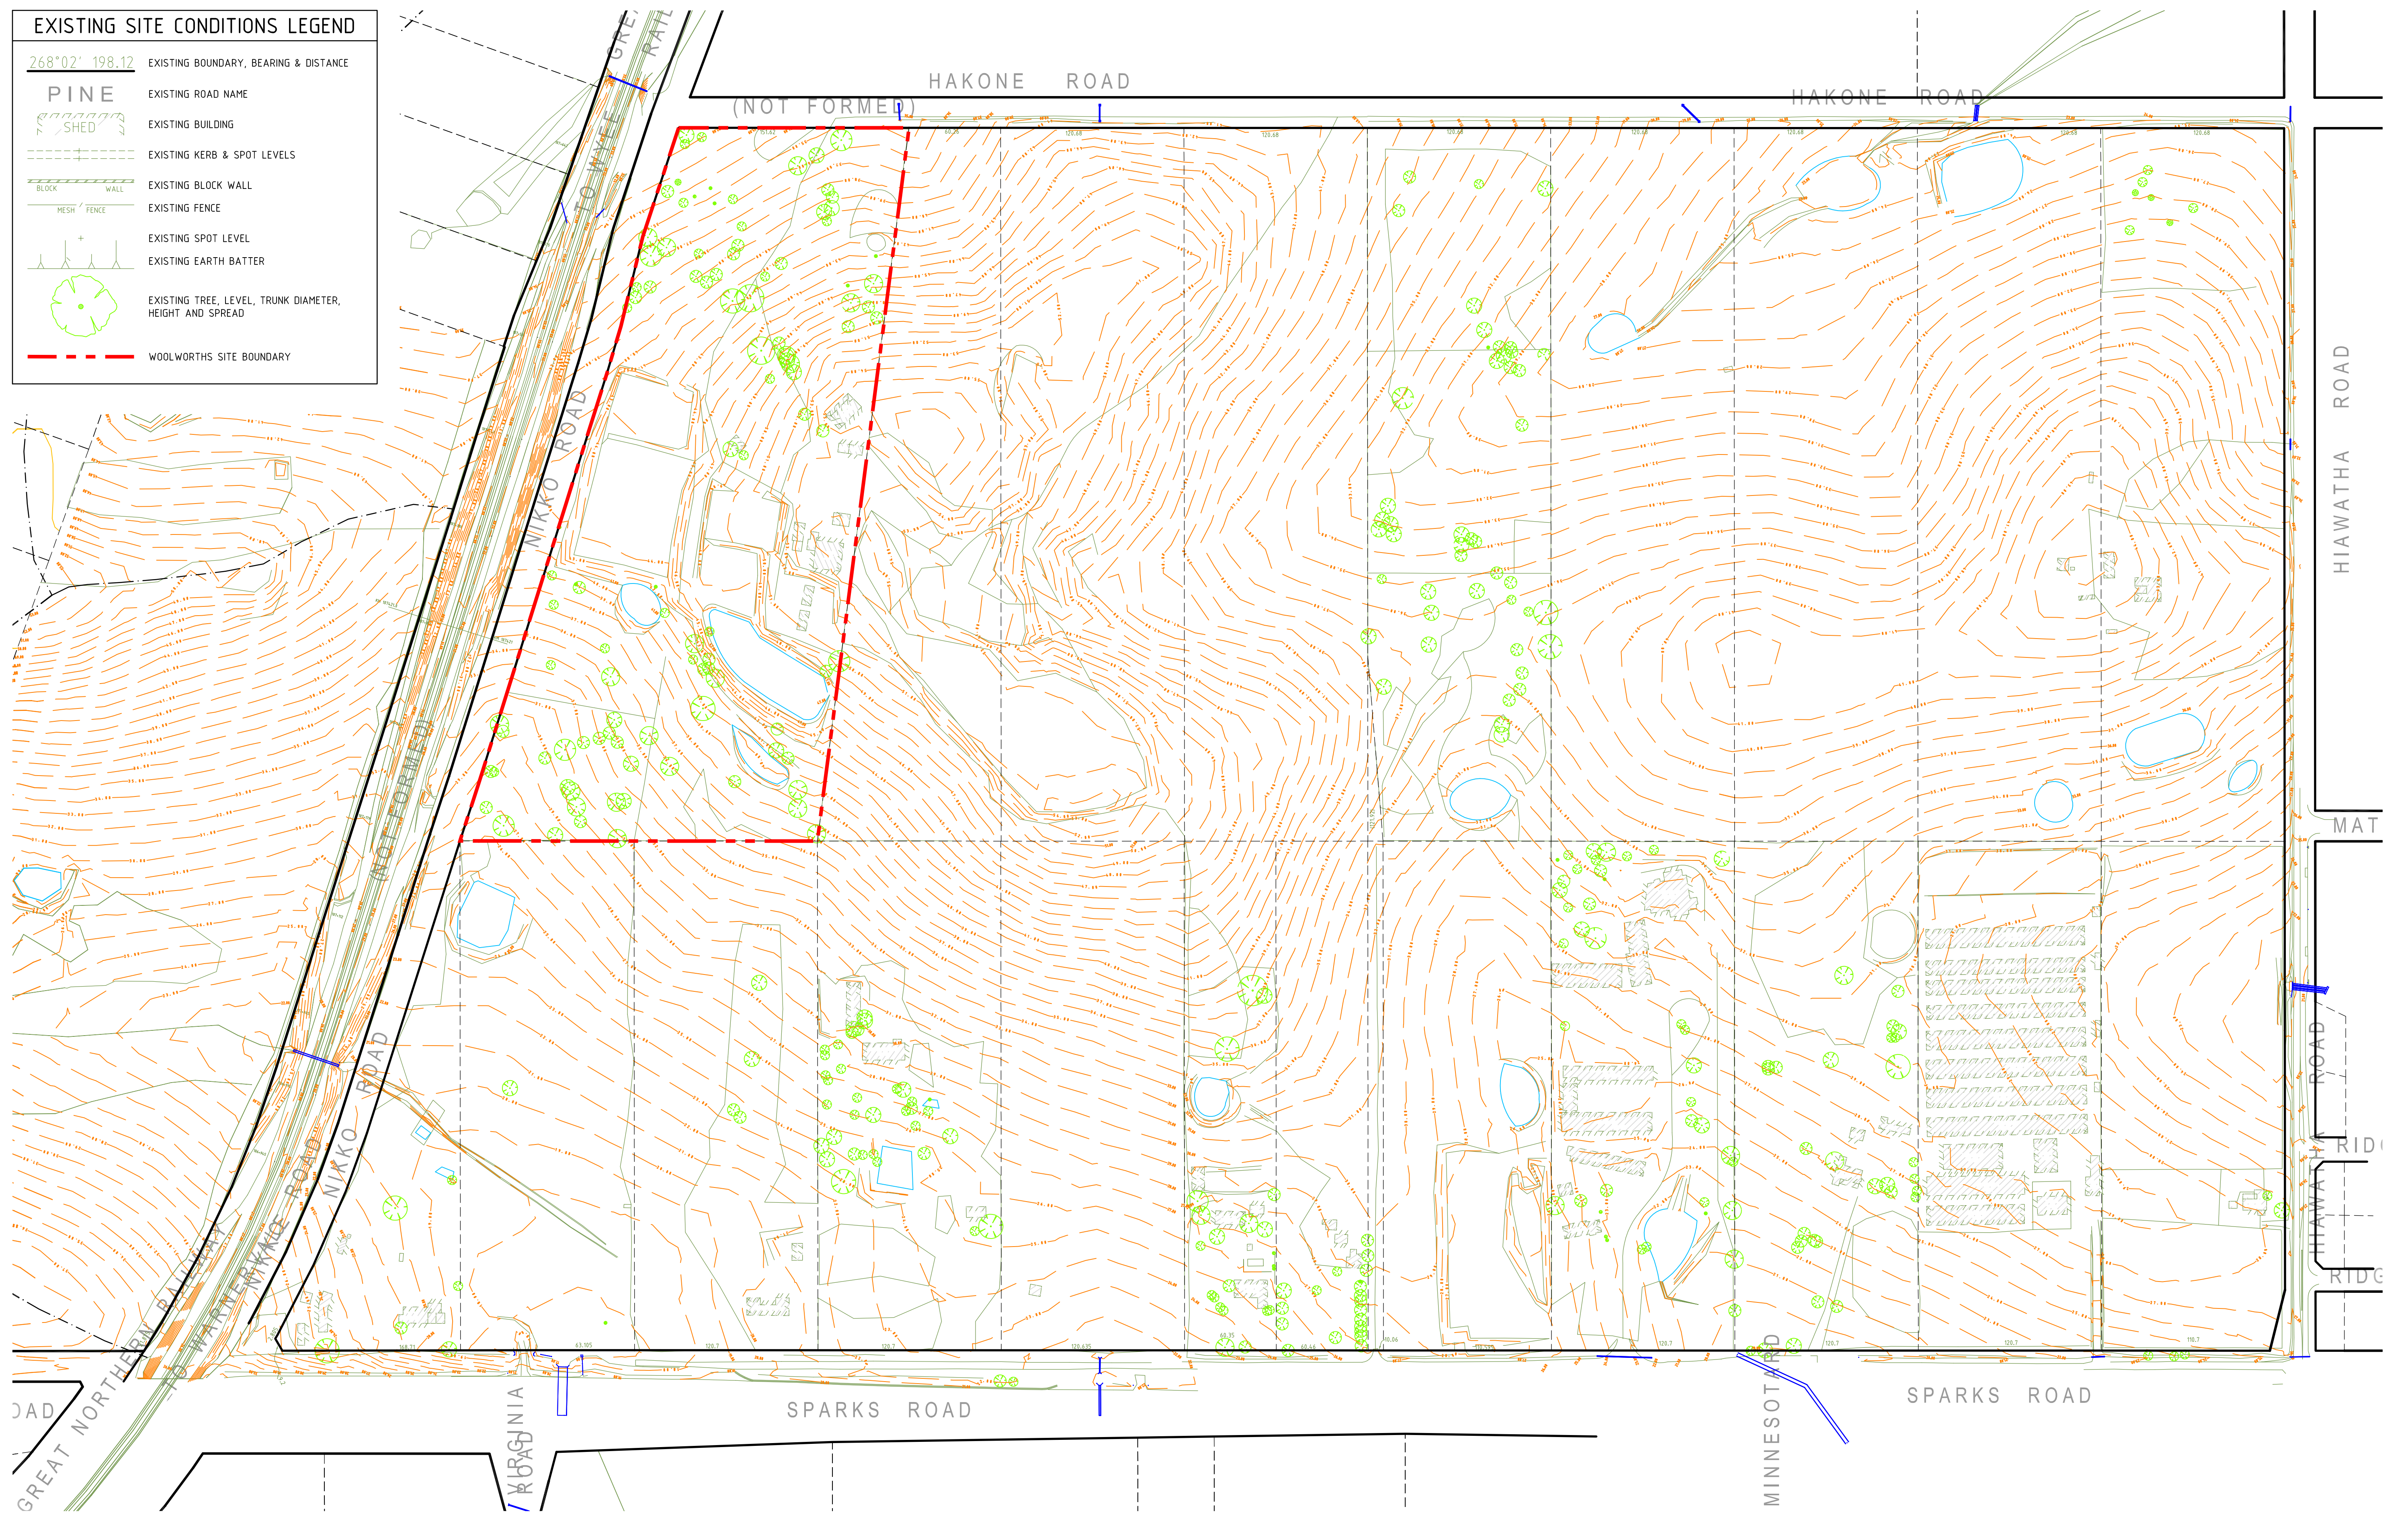

PRELIMINARY - NOT FOR CONSTRUCTION

[illegible]