


STORMWATER LEGEND

	PROPOSED TOWN CENTRE STORMWATER DRAINAGE AND PIT
	PROPOSED STORMWATER DRAINAGE BY LANDCOM
	EXISTING STORMWATER DRAINAGE
	DESIGN FOR UPSTREAM FLOW FROM ULTIMATE DEVELOPMENT

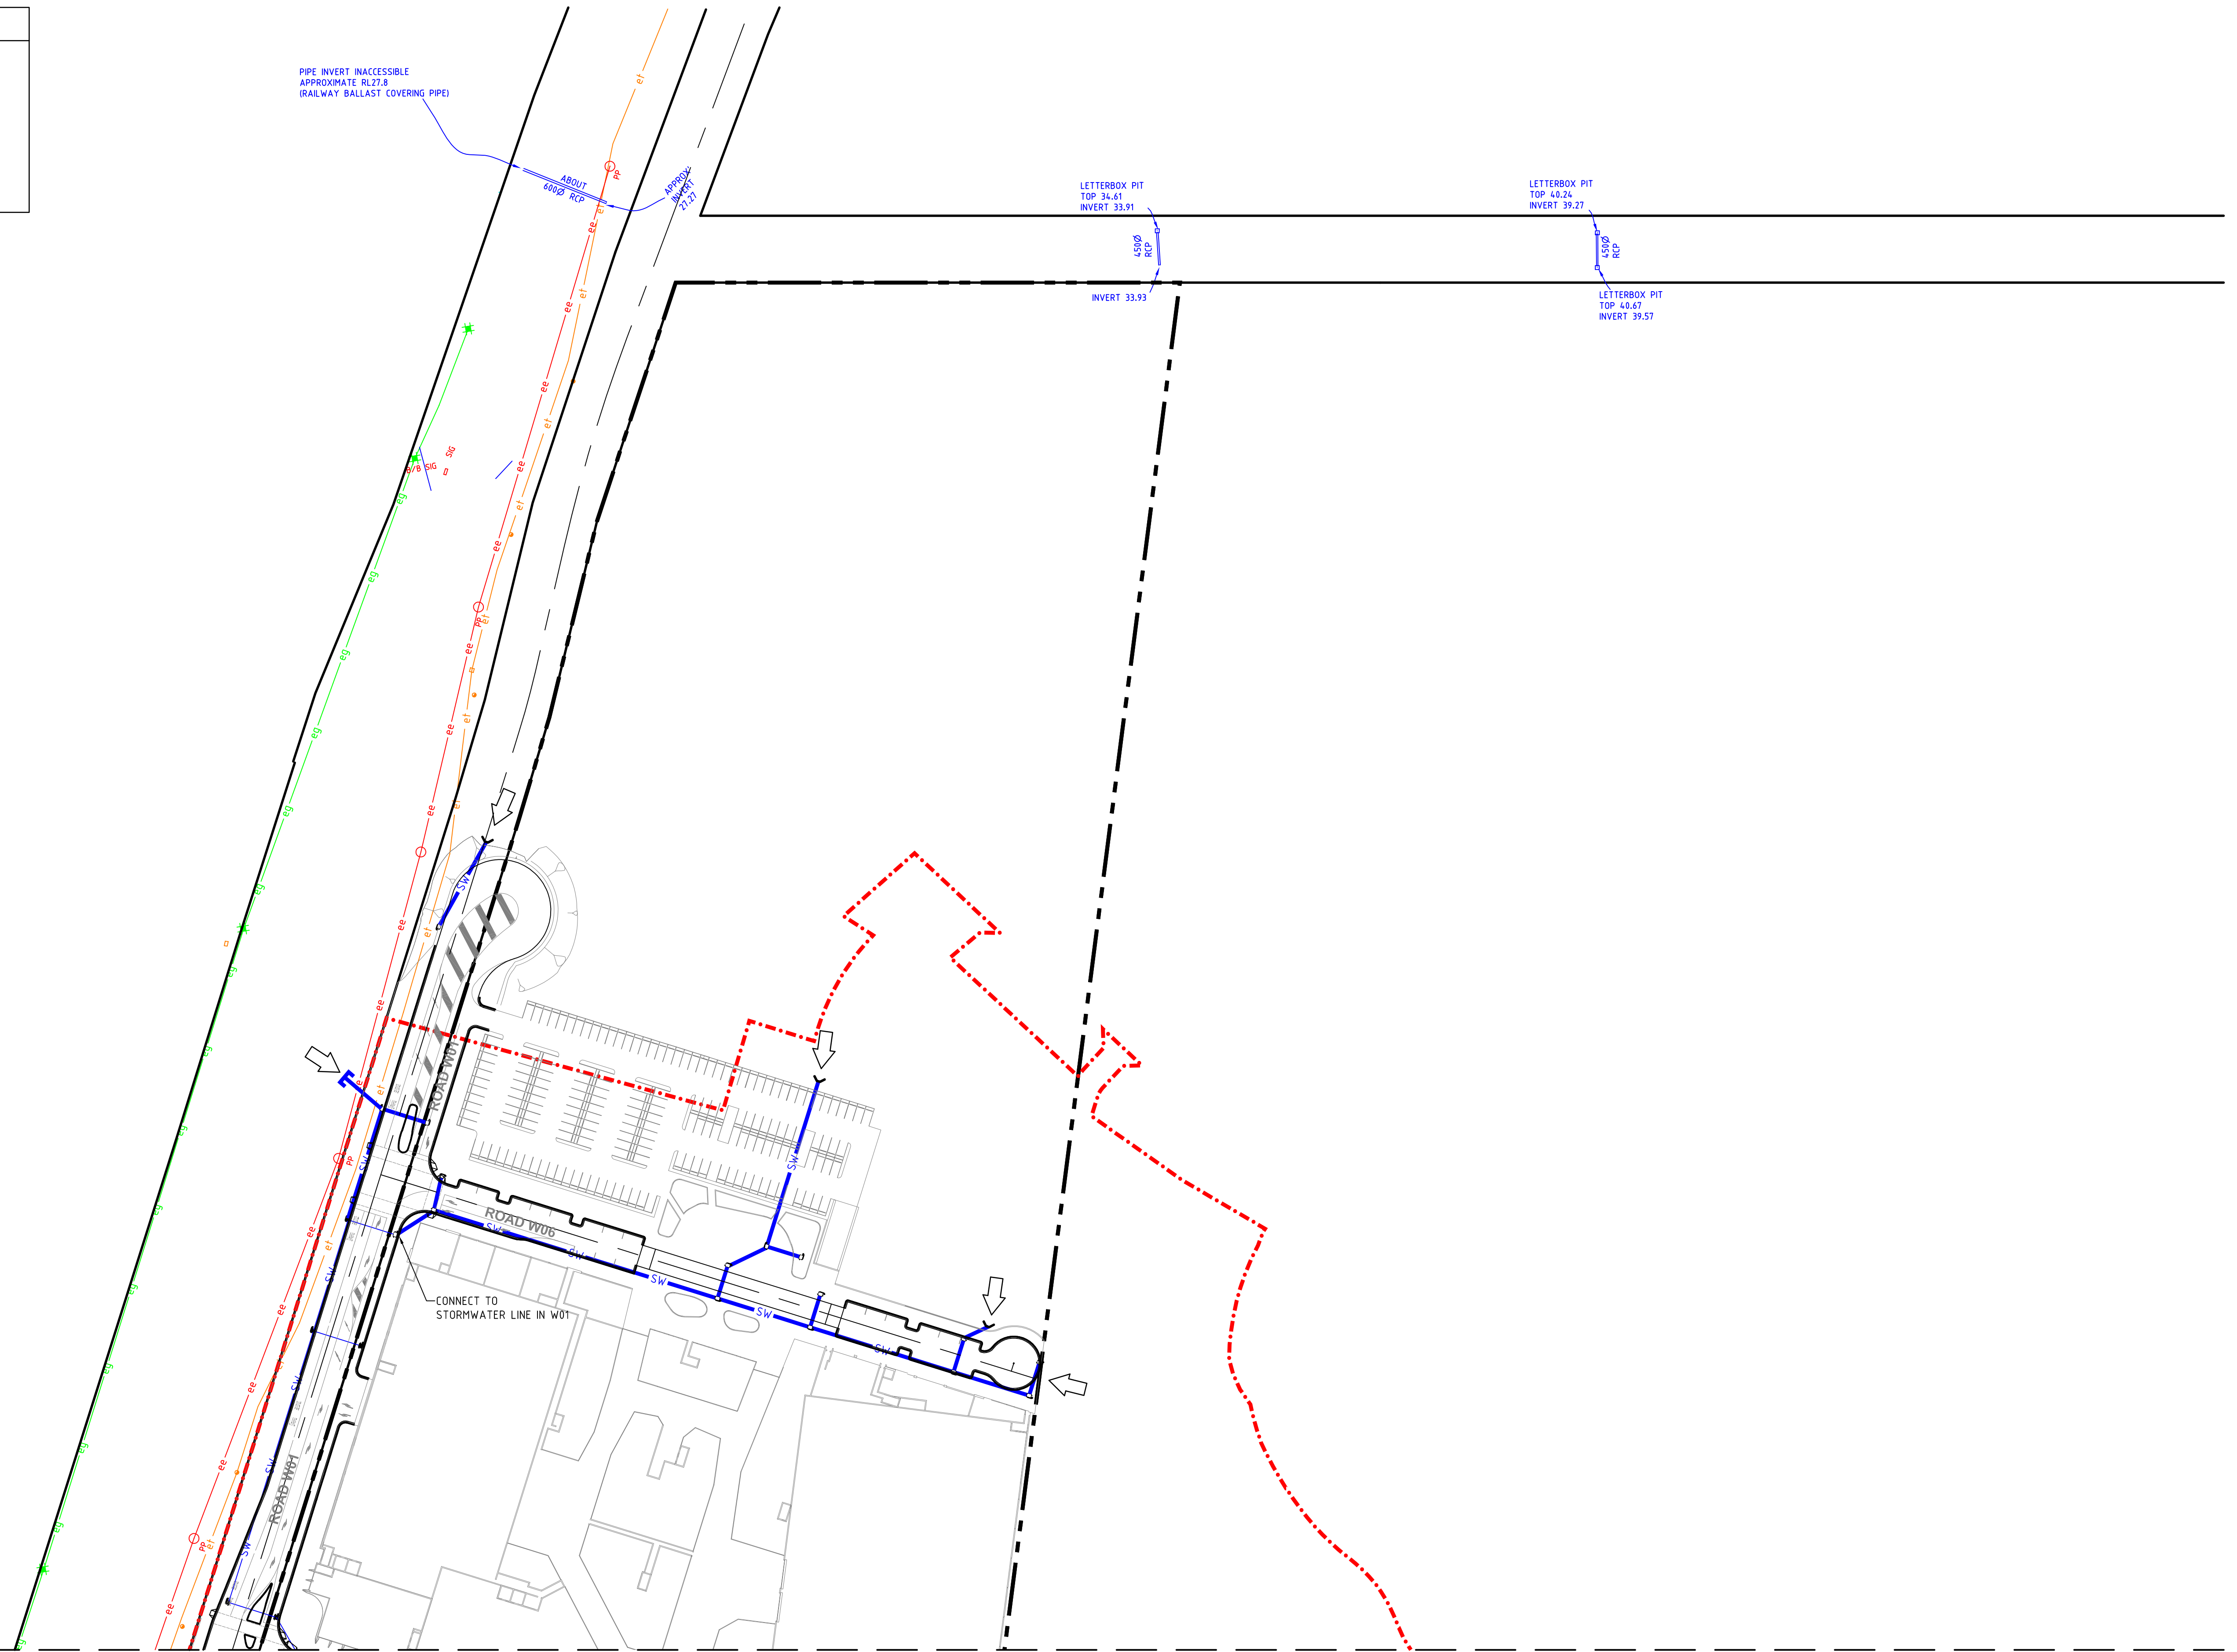

PRELIMINARY - NOT FOR CONSTRUCTION

[illegible]