

300mm A1 SHEET

200mm



100mm

Rev	Amendment / Reason For Issue	Date	Drawing Completed by	Designed & Checked by	Verified by X = Not verified	Issue Authorised (*)
A	ISSUE FOR INFORMATION FOR UPDATED INFRASTRUCTURE ASSESSMENT REPORT	12.10.12	IS/MMc	MMc/PMcB	X	PMcB

Copyright
This drawing remains the property of Mott MacDonald Pty. Ltd.
It may only be used for the purpose for which it was commissioned &
in accordance with the terms of engagement for that commission.
Mott MacDonald denies any liability or responsibility for loss or
damage caused by the inappropriate use of this drawing.

* Drawing Status Warning: Unless there is an authorised Mott
MacDonald signature at *, this drawing is not authorised for issue.

This Drawing may have been prepared using **COLOR**,
and may be incomplete if copied to BLACK & WHITE

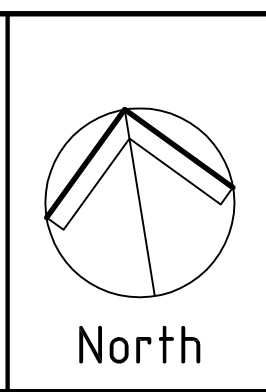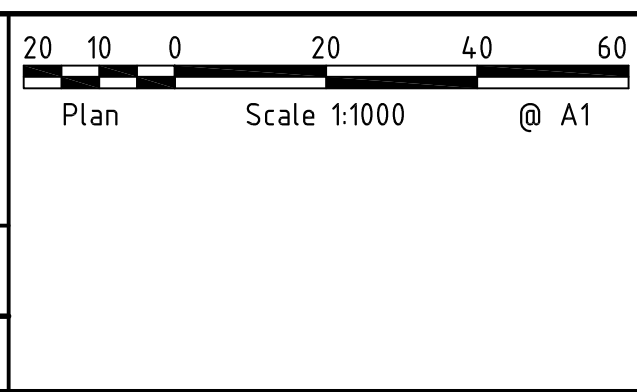

Mott MacDonald

Level 2, 60 Pacific Highway
St Leonards, NSW 2065
Australia
PO Box 151, St Leonards
NSW 1590, Australia

T +61 (0)2 9439 2633
F +61 (0)2 9439 4505
W www.mottmac.com.au

Project
**WOOLWORTHS WARNERVALE
UPDATED INFRASTRUCTURE
ASSESSMENT PLANS**

Client
WOOLWORTHS

Architect/Project Manager

PRELIMINARY - NOT FOR CONSTRUCTION

Drawing Title
**STORMWATER LAYOUT MASTER PLAN
SHEET 2 OF 2**

Drawing No.
10S183C -MPEA112

Sheet
12
Of
14

Rev
A