


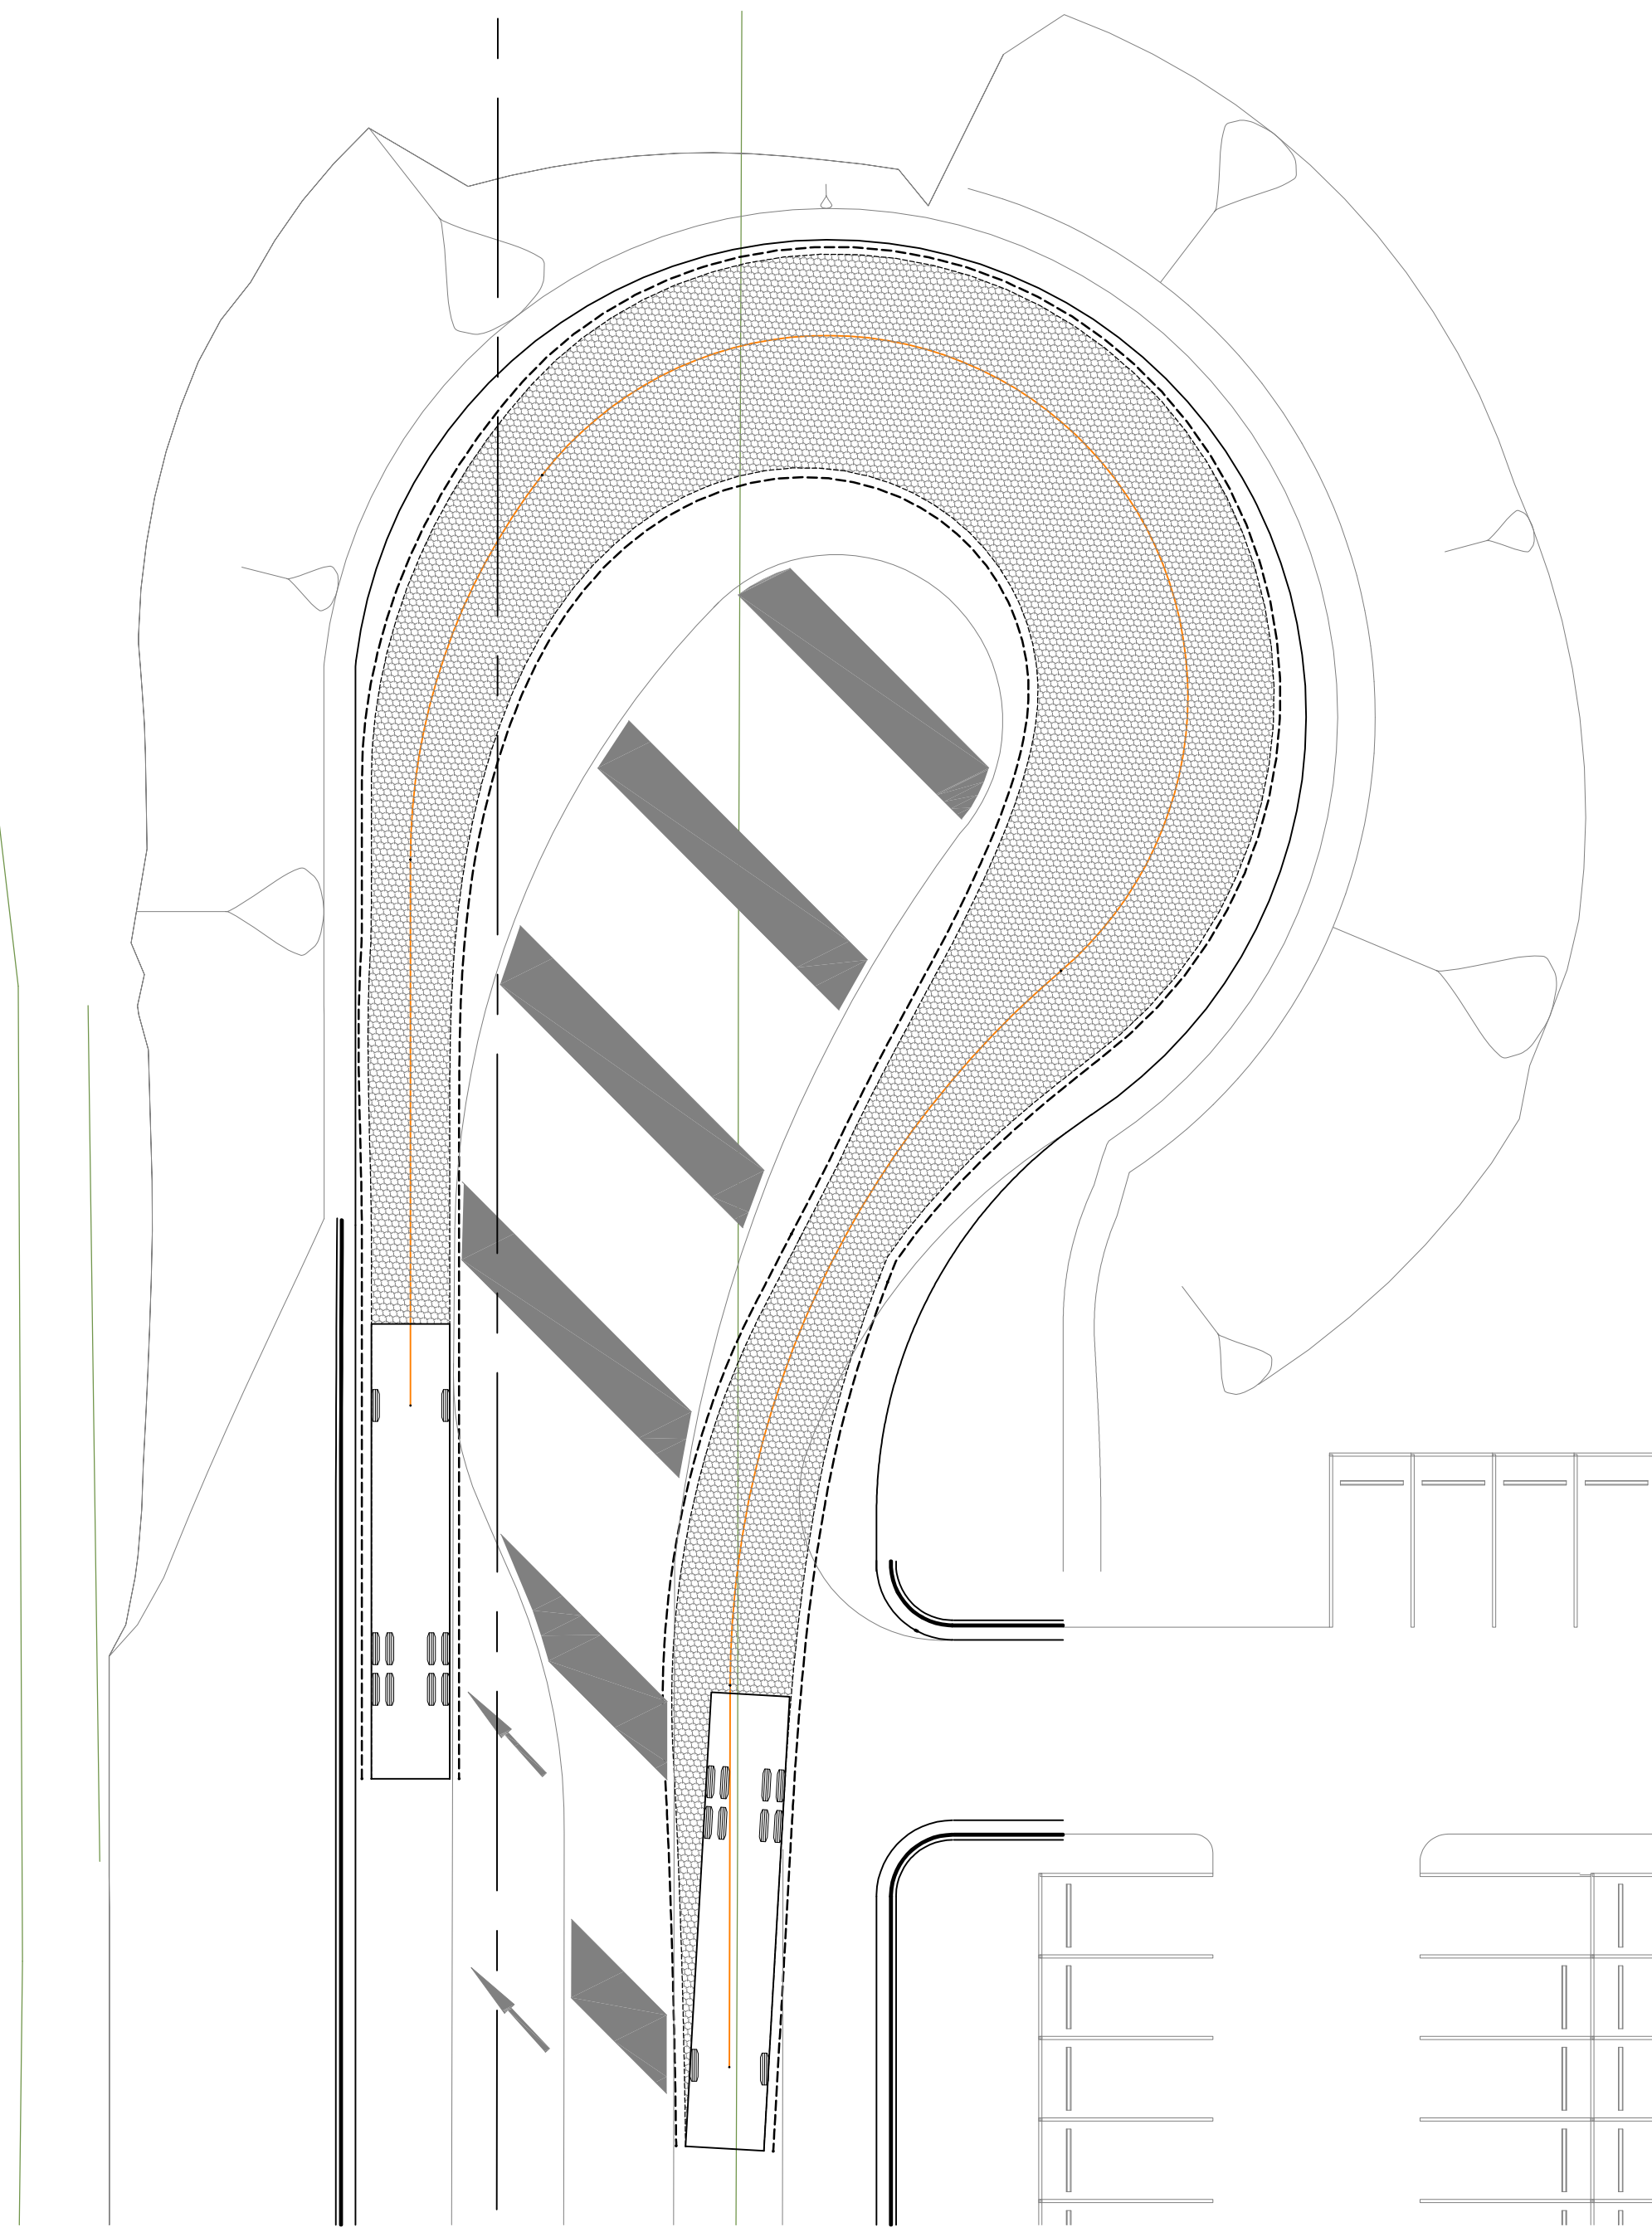


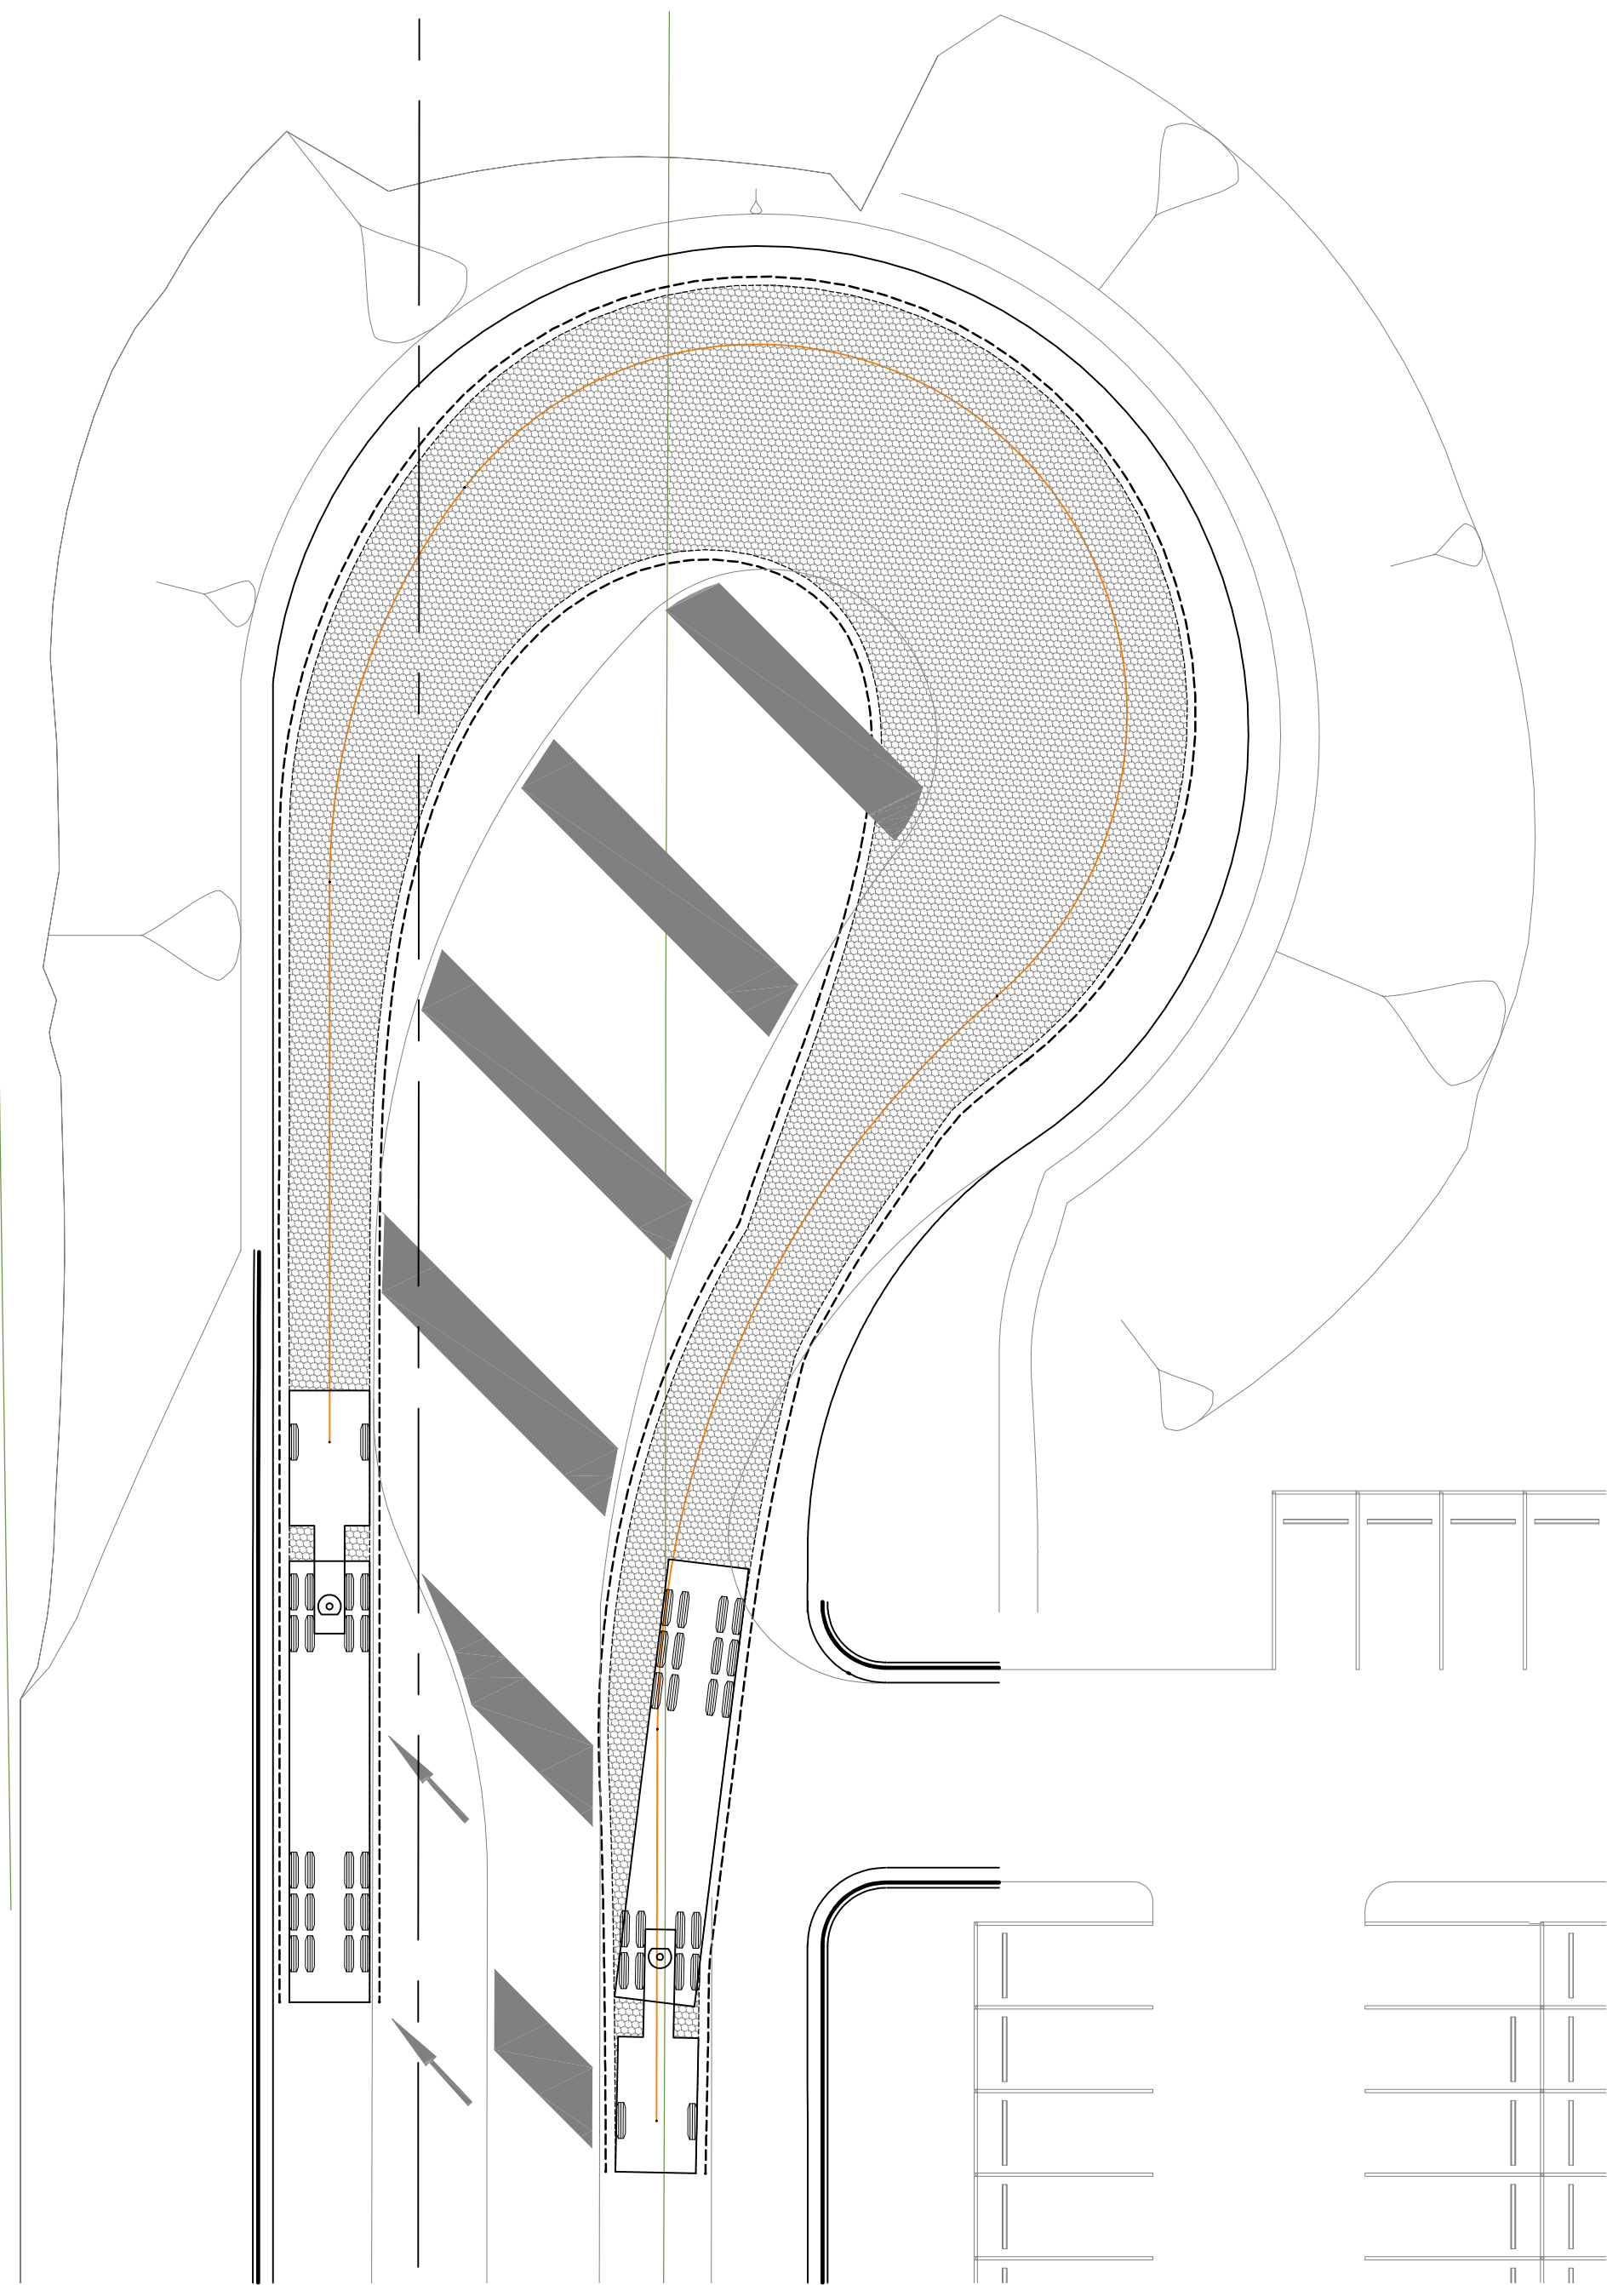

ROAD W01 BUS TURNING PATH

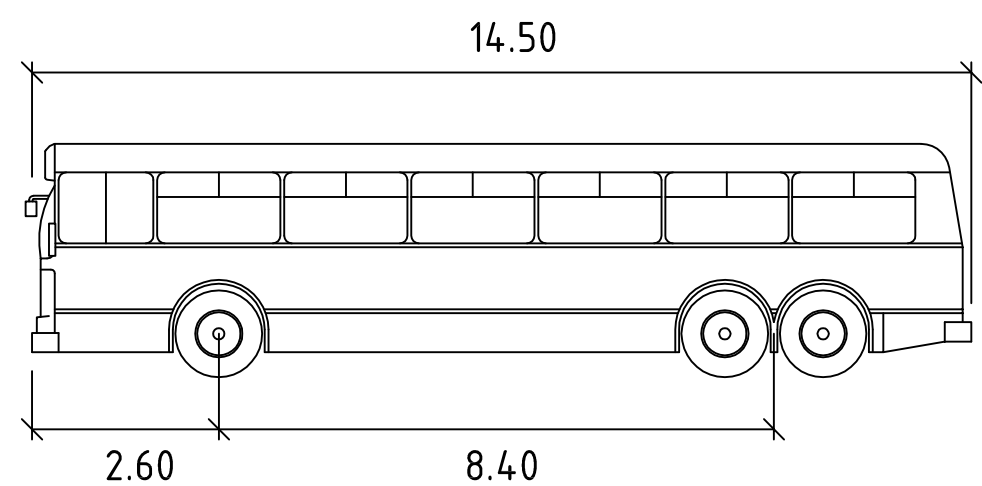


ROAD W01 19m ARTICULATED TRUCK TURNING PATH

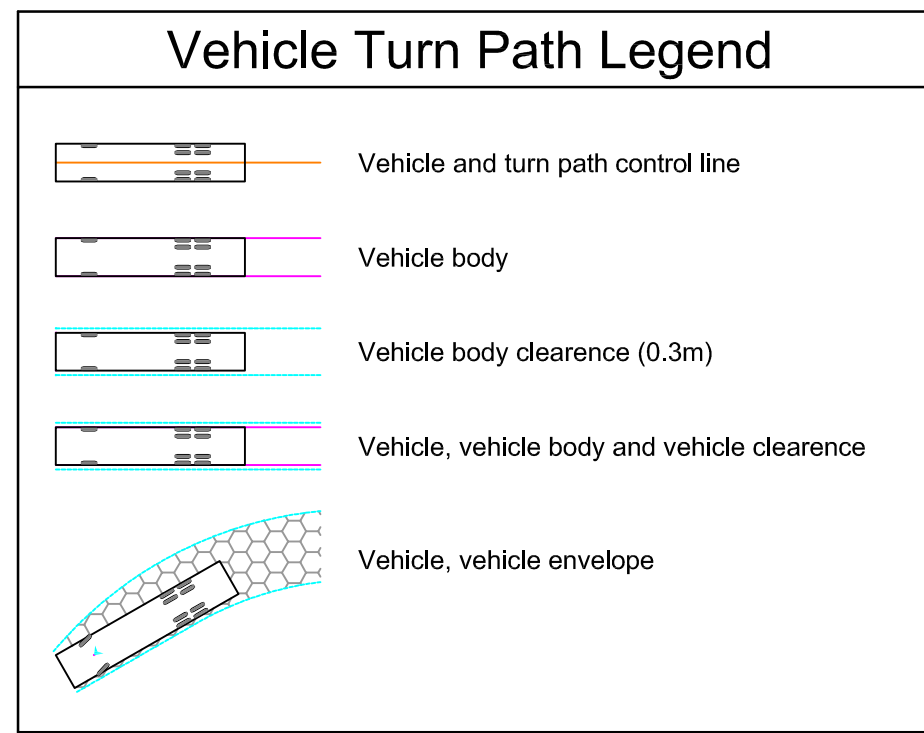

LONG RIGID BUS meters

Width : 2.50
Track : 2.50
Lock to Lock Time : 6.0
Steering Angle : 46.3

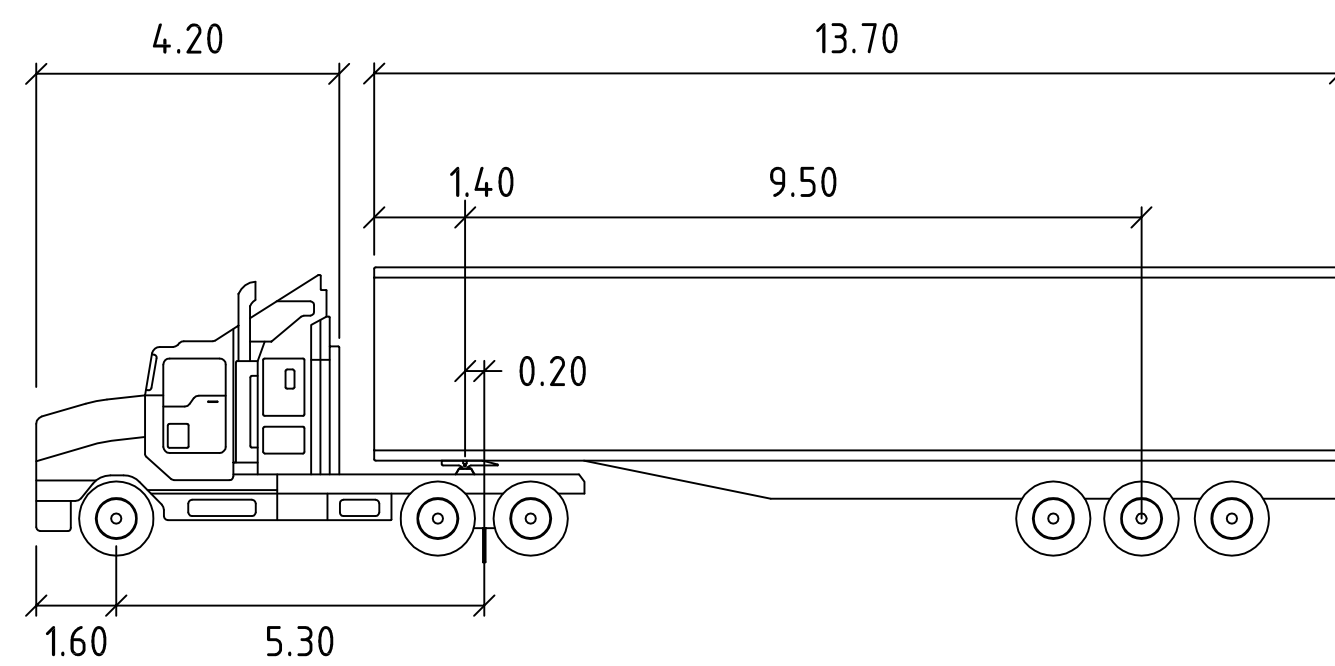

S ARTICULATED 19M meters

Tractor Width : 2.50 Lock to Lock Time : 6.0
Trailer Width : 2.50 Steering Angle : 27.7
Tractor Track : 2.50 Articulating Angle : 70.0
Trailer Track : 2.50



NOTE:
TURNING HEAD DOESN'T PROVIDE FOR
19m ARTICULATED BUS TURNING PATH.

PRELIMINARY - NOT FOR CONSTRUCTION

Copyright
This drawing remains the property of Mott MacDonald Pty. Ltd.
It may only be used for the purpose for which it was commissioned &
in accordance with the terms of engagement for that commission.
Mott MacDonald denies any liability or responsibility for loss or
damage caused by the inappropriate use of this drawing.

* Drawing Status Warning: Unless there is an authorised Mott
MacDonald signature at *, this drawing is not authorised for issue.

This Drawing may have been prepared using **COLOUR**,
and may be incomplete if copied to BLACK & WHITE

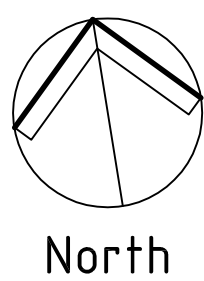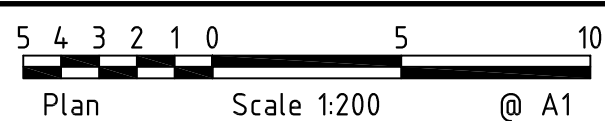

Mott MacDonald
Level 2, 60 Pacific Highway
St Leonards, NSW 2065
Australia
PO Box 151, St Leonards
NSW 1590, Australia
T +61 (0)2 9439 2633
F +61 (0)2 9439 4505
W www.mottmac.com.au

Project
**WOOLWORTHS WARNERVALE
UPDATED INFRASTRUCTURE
ASSESSMENT PLANS**
Client
WOOLWORTHS
Architect/Project Manager

Drawing Title
ROAD W01 TURNING CIRCLES
Drawing No.
10S183C -MPEA114
Sheet
14
Rev
A

Rev	Amendment / Reason For Issue	Date	Drawing Completed by	Designed & Checked by	Verified by X = Not verified	Issue Authorised (*)
A	ISSUE FOR INFORMATION FOR UPDATED INFRASTRUCTURE ASSESSMENT REPORT	12.10.12	IS/MMc	MMc/PMcB	X	PMcB