



**NOTE:**  
TURNING HEAD PROVIDES FOR CAR TURNING ONLY.

ROAD W06 CAR TURN PATH

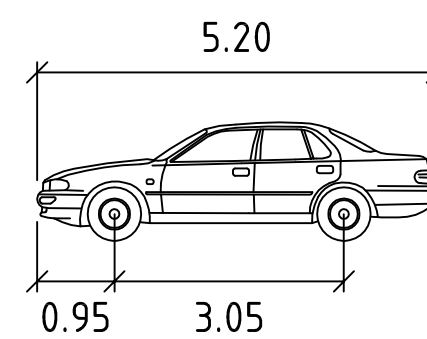

CAR	meters
Width	: 1.94
Track	: 1.84
Lock to Lock Time	: 6.0
Steering Angle	: 33.5

### Vehicle Turn Path Legend

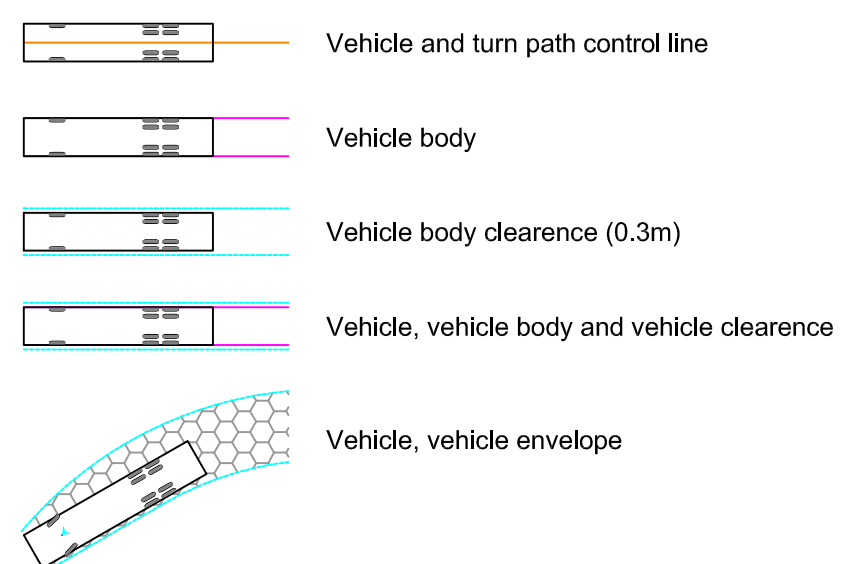[illegible]