


Warnervale Towncentre Landscape Concept


October 2012

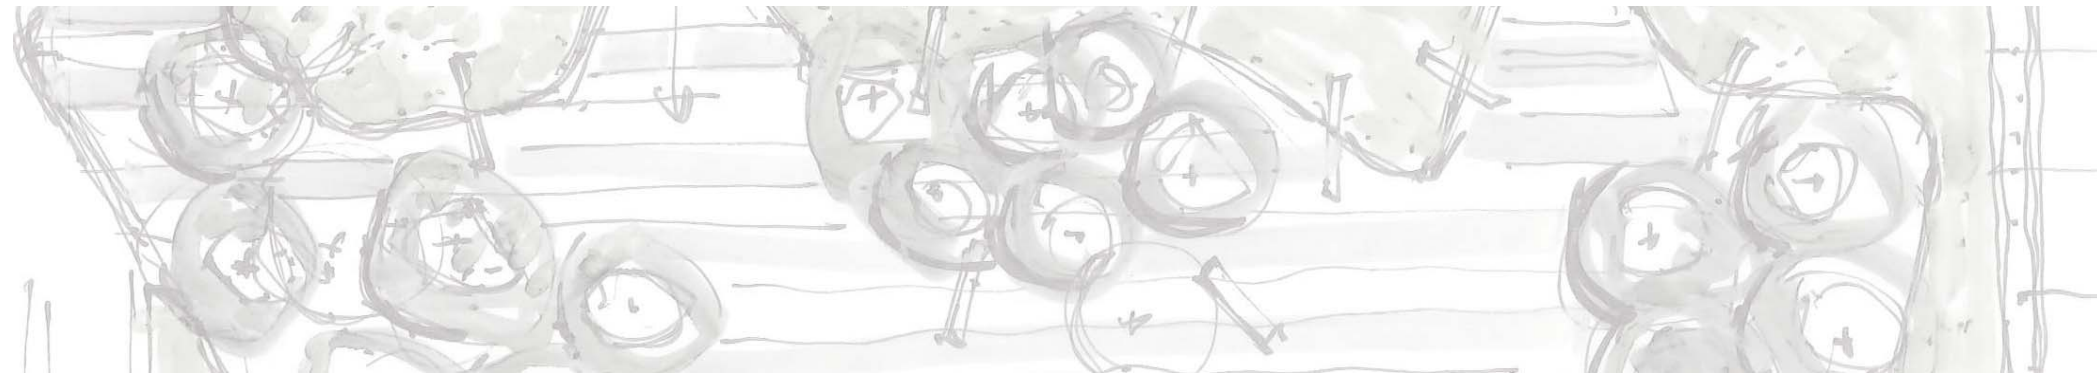

SITE IMAGE
Landscape Architects

Sydney | Melbourne | Ho Chi Minh City

Site Image Landscape Architects (NSW) Level 1, 3-5 Baptist Street Surry Hills NSW 2010 Australia | T +61 2 8332

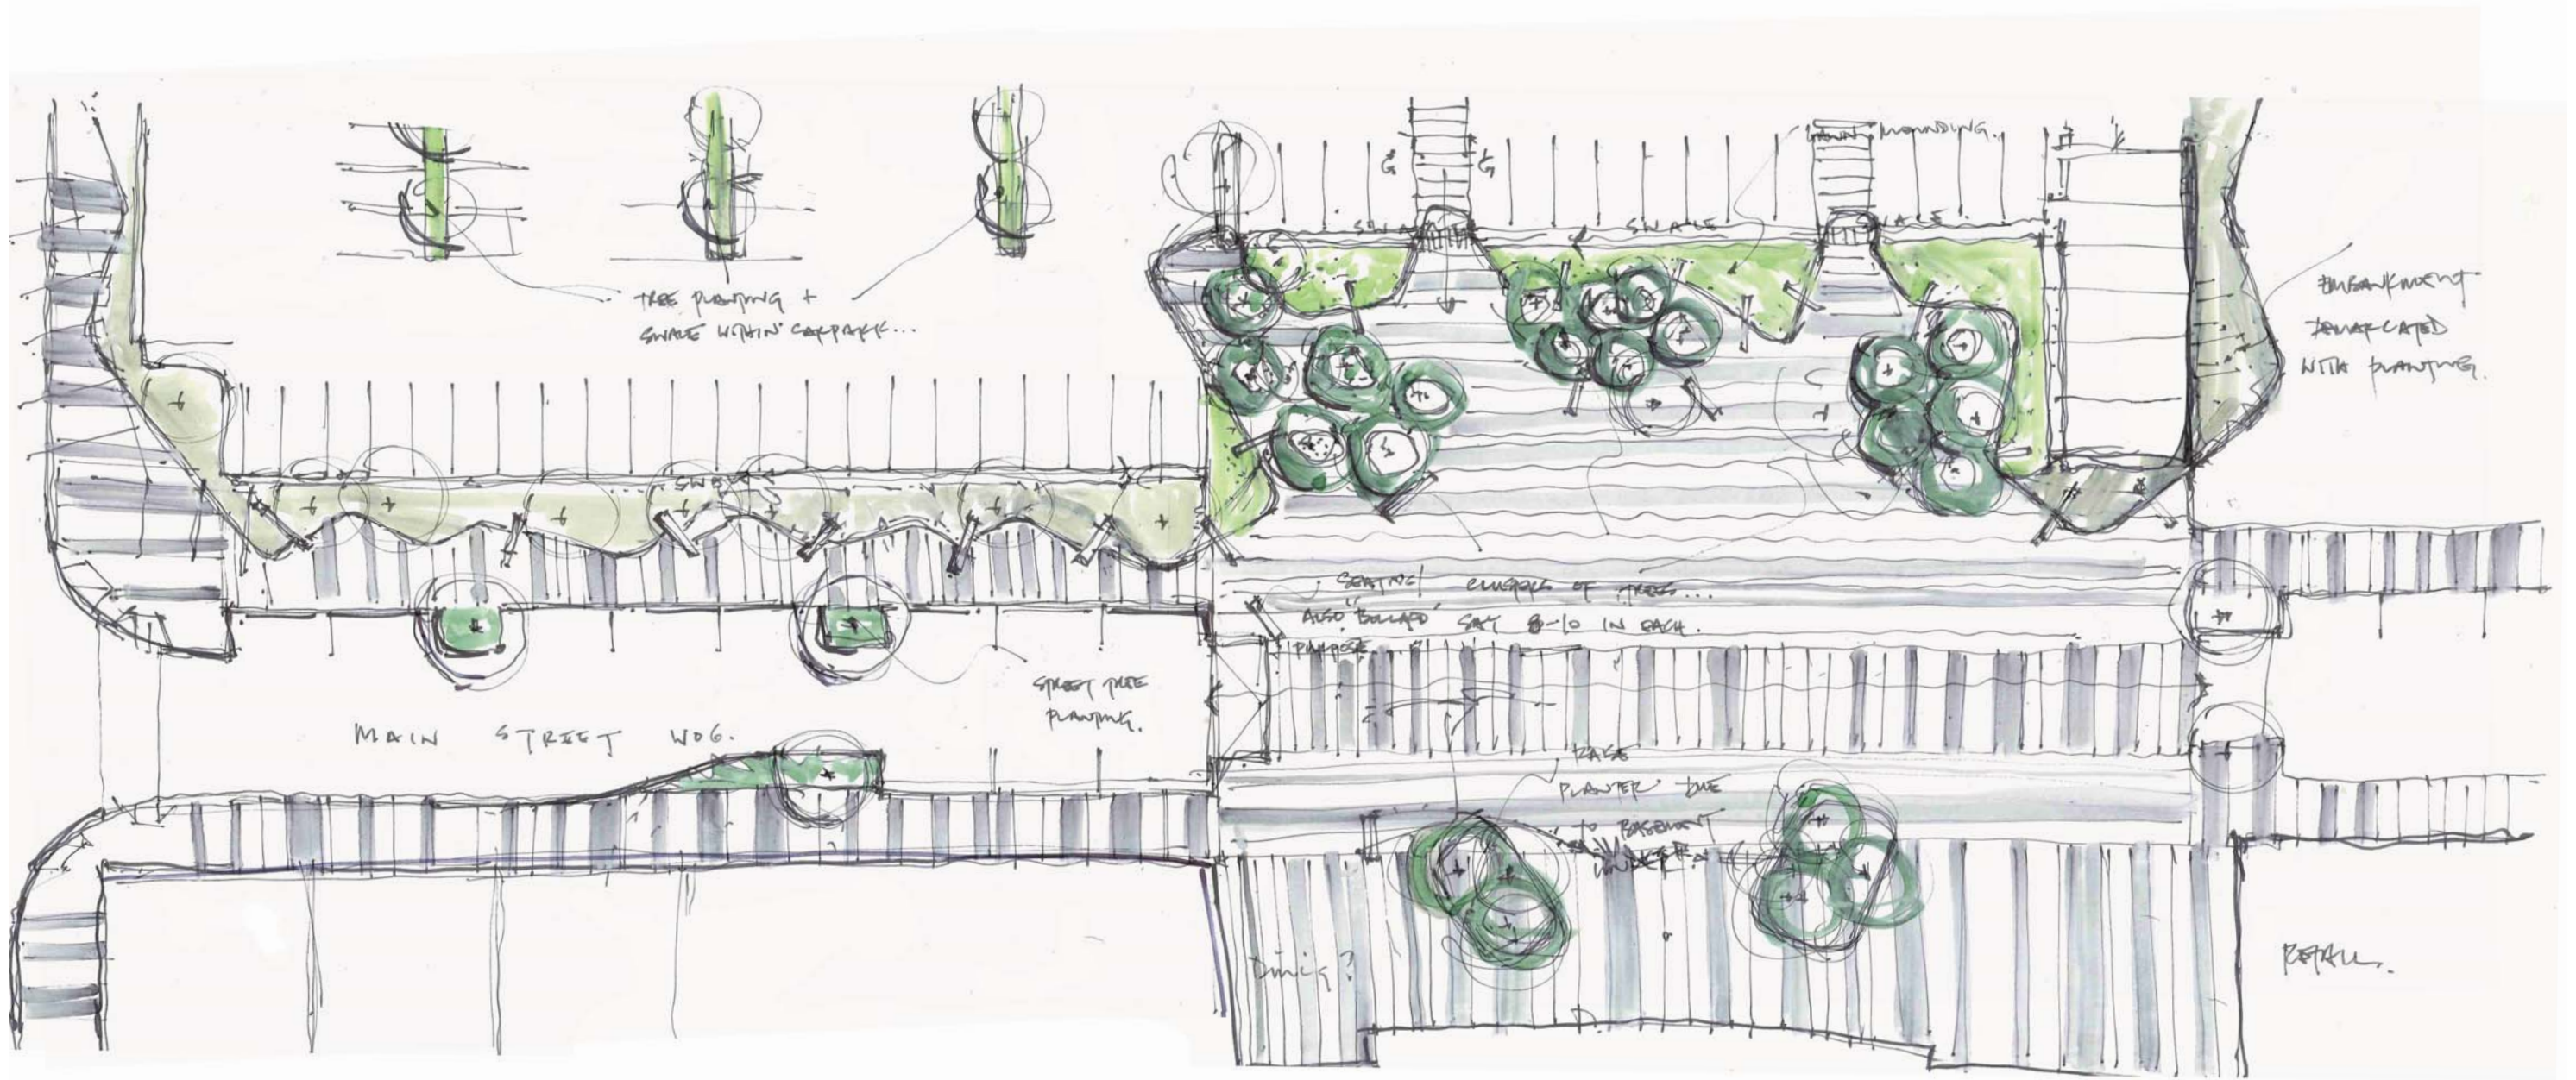

CIVIC SQUARE



Multifunctional civic space as a hub of the Towncentre and community.

Featuring informal gathering spaces and flexible areas for markets and events.

Public art included to create an identity and feature to the space.

MAIN STREET



Main access from train station to town centre, continuing up to Hilltop Park.

Streetscape elements and feature species planting.

CARPARK



Carpark space with central planting.

ROAD W05 / W01



Massed screening trees and shrubs to verge.





1. Coloured block seating around space



5. Gathering / Event Space with pergola / shade structure



2. Trees scattered through plaza



6. Possible public art location



3. Pedestrian shareway



7. Turf mounds to edge of square




4. Raised planter beds



8. Swale planting and 'boardwalk' pathway



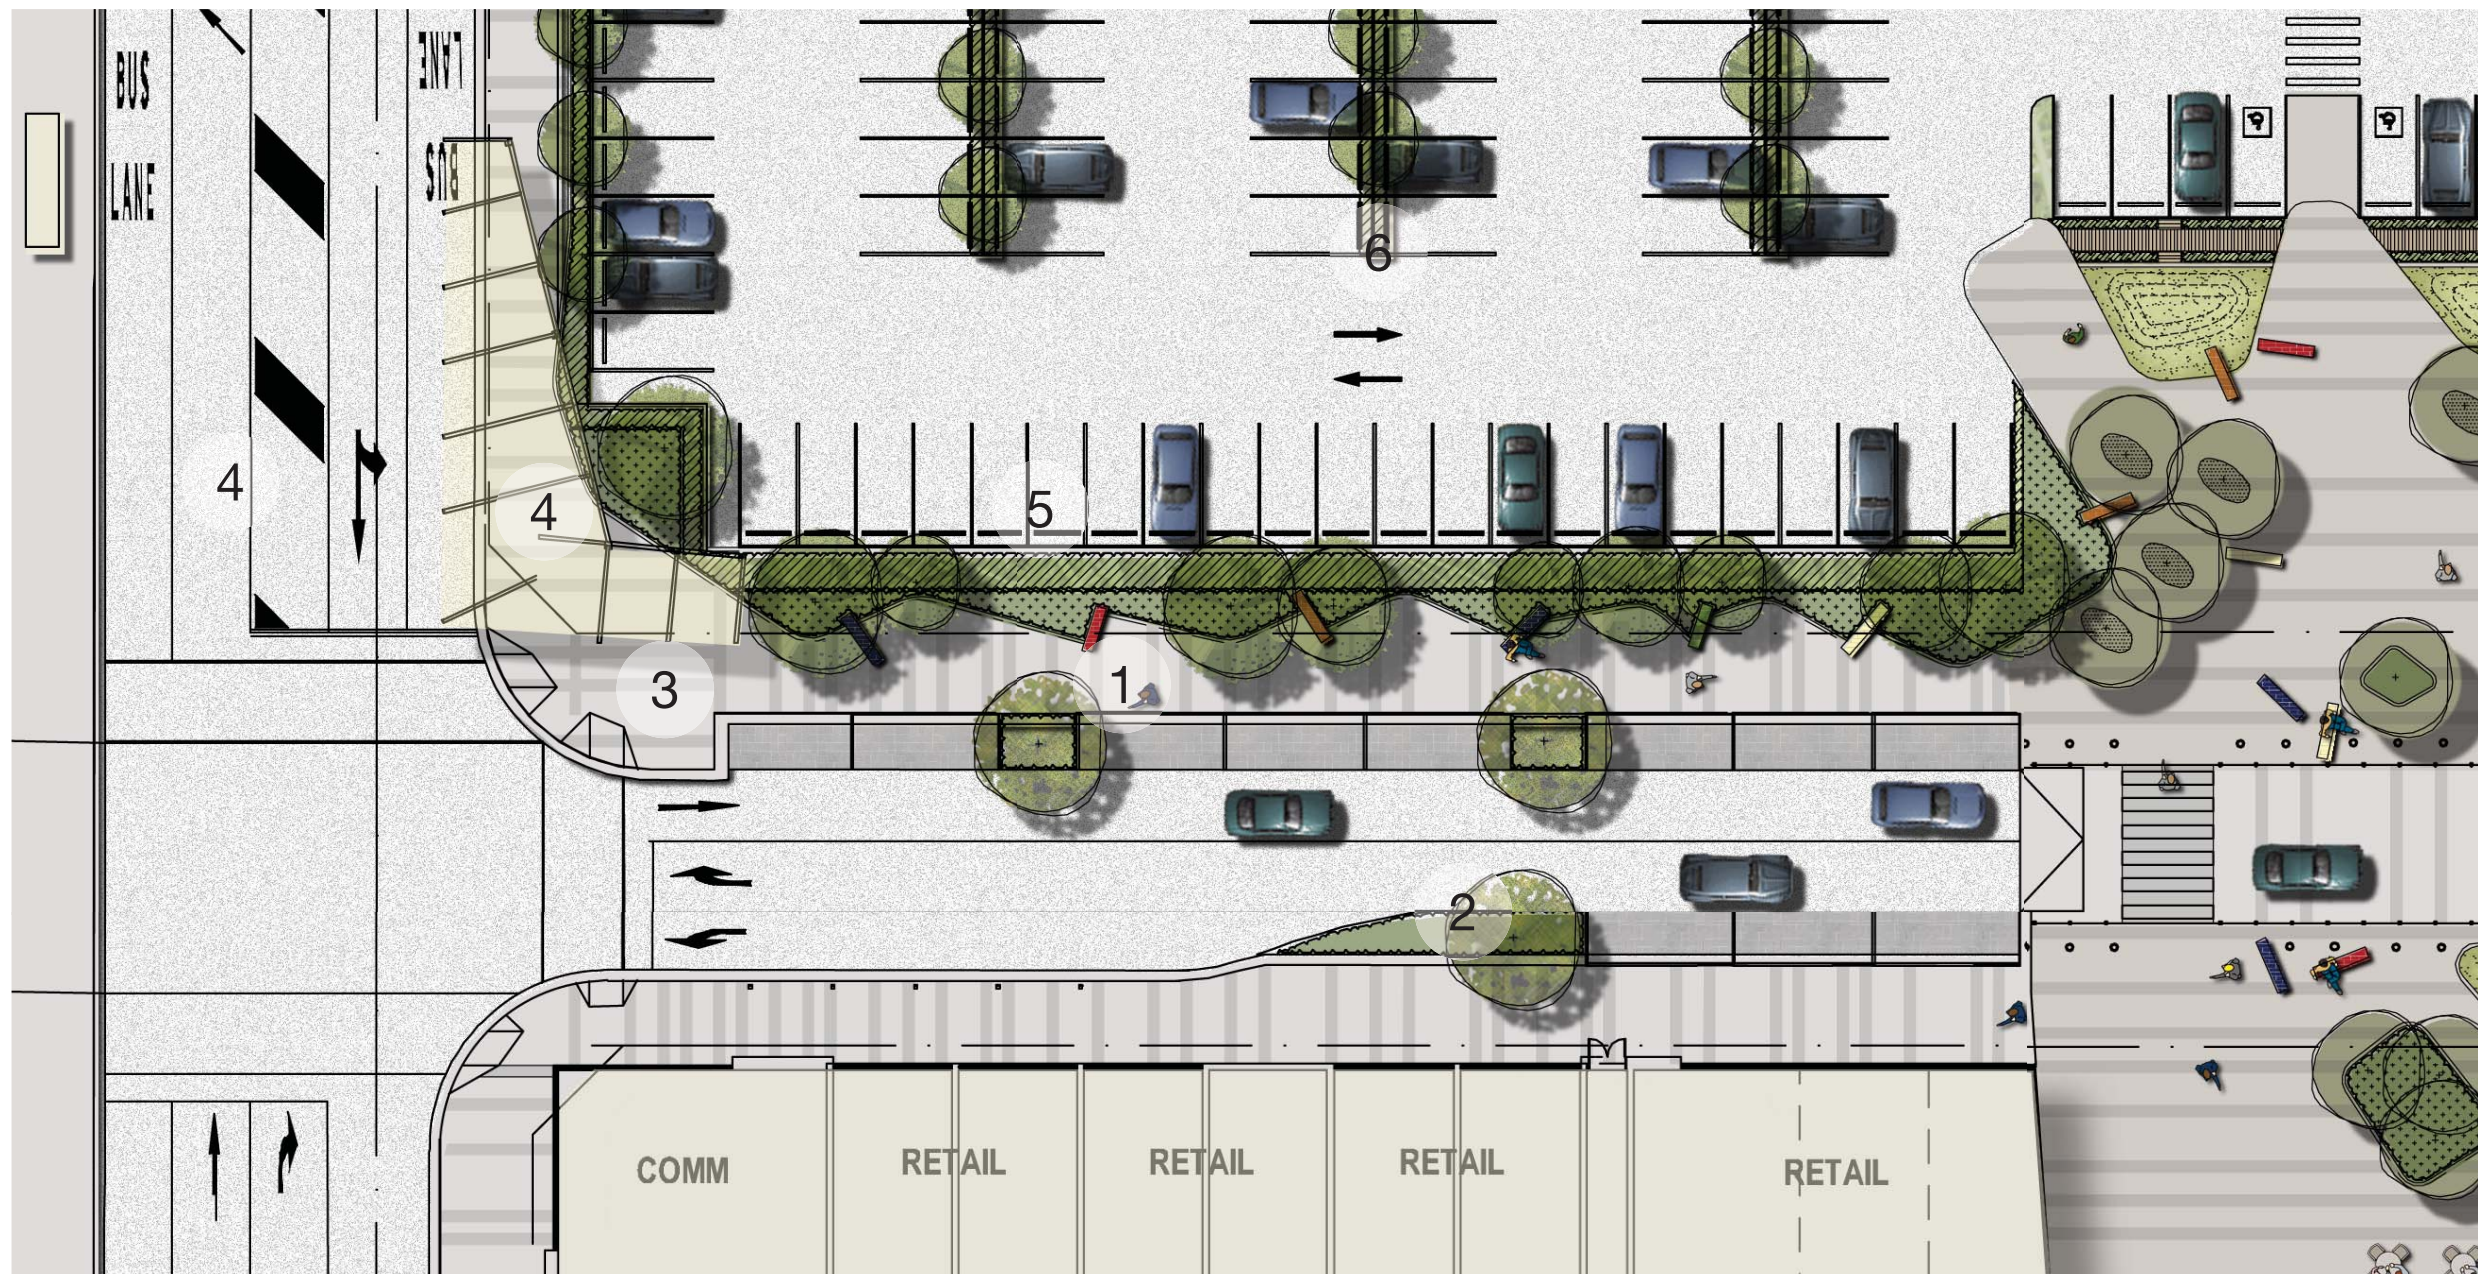

5. Hit and miss kerb to carpark



6. Tree planting to parking islands



1. Seating along planter edge




2. Street tree planting



3. Banded paving



4. Structure to Bus Stop

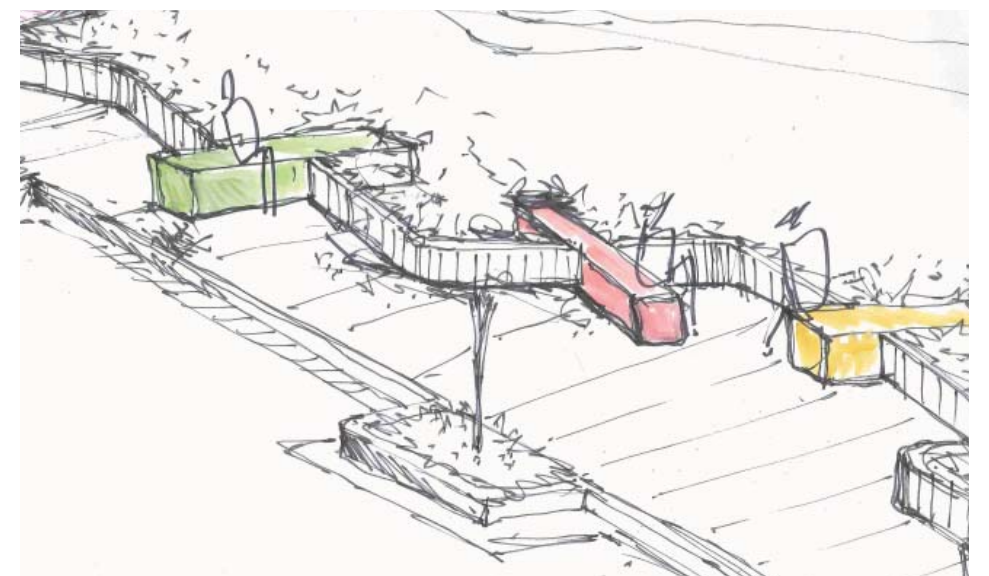

Townsquare paving and furniture



Contrasting paving banding



Coloured glazed brick block seating



Bollards to edge of shareway



Terrabond tree pits

Townsquare Elements



Possible public art locations



Pergola sructure to town square

Mainstreet Streetscape Elements



Planting to street tree pits



Clearly defined pedestrian crossover



Street Tree Planting

Indicative Planting Images




Anigozanthos 'Regal Velvet'
Regal Velvet Kangaroo Paw



Doryanthes excelsa
Gymea Lily



Flindersia australis
Native Teak

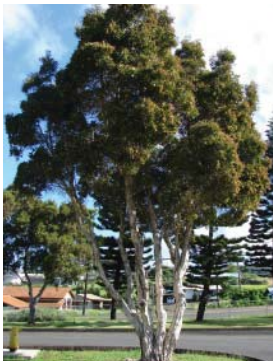

Melaleuca quinquenervia
Broad-leaved Paperbark


Indicative Plant Schedule

Botanic Name	Common Name	Mature Height (m.)	Mature Width (m.)	Proposed Pot Size
Trees				
<i>Corymbia maculata</i>	Spotted Gum	18	6	75Lt
<i>Eucalyptus paniculata subsp paniculata</i>	Grey Iron Bark	30	10	75Lt
<i>Eucalyptus umbra</i>	Broad leaved Mahogany	25	20	75Lt
<i>Eucalyptus teriticornis</i>	Forest red gum	40	10	75Lt
<i>Eucalyptus citriodora</i>	Lemon scented Gum	20	5	75Lt
<i>Eucalyptus robusta</i>	Swamp Mahogany	15	6	75Lt
<i>Flindersia australis</i>	Native Teak	30	5	75Lt
<i>Lophostemon confertus</i>	Brush Box	35	20	75Lt
<i>Melaleuca quinquenervia</i>	Broad-leaved Paperbark	20	5	75Lt
<i>Pyrus ussuriensis</i>	Manchurian Pear	9	7	75Lt
<i>Stenocarpus sinuatus</i>	Firewheel tree	10	4	75Lt
Screening Plants				
<i>Acmena smithii</i>	Lilypilly	15	8	75Lt
<i>Elaeocarpus eumundii</i>	Eumundi Quandong	17	10	75Lt
<i>Glochidon ferdinadii</i>	Cheese Tree	8	6	25Lt
<i>Podocarpus elatus</i>	Plum Pine	20	10	75Lt
Shrubs and Accents				
<i>Anigozanthos 'Regal Velvet'</i>	Regal Velvet Kangaroo Paw	1	0.6	200mm
<i>Austromyrtus 'Aurora'</i>	Sweet Sanderbury	1	1.1	200mm
<i>Crinum pendunculatum</i>	Swamp Lily	0.6	1	300mm
<i>Doryanthes excelsa</i>	Gymea Lilly	2	2	300mm
<i>Grevillea lanigera</i>	Wooly Grevillea	1.5	1.5	200mm
<i>Raphiolepis indica</i>	Indian Hawthorne	1.5	2	200mm
<i>Syzygium 'Aussie Southern'</i>	Aussie Southern Lilly Pilly	3	2	200mm
<i>Westringia fruticosa</i>	Coastal Rosemary	2	2	200mm
Grasses and Groundcovers				
<i>Banksia 'Stumpy Gold'</i>	Stumpy Gold Banksia	0.4	1.2	200mm
<i>Dianella caerulea 'Breeze'</i>	Flax Lily	0.6	0.6	150mm
<i>Doryanthes excelsa</i>	Gymea Lilly	2	1.2	200mm
<i>Carpobrotus glaucascens</i>	Pig Face	0.2	1	150mm
<i>Grevillea 'Bronze Rambler'</i>	Bronze Rambler Grevillea	0.2	3	200mm
<i>Grevillea lanigera</i>	Wooly Grevillea	1.5	1.5	150mm
<i>Hardenbergia violacea</i>	Native Sasparella	2	2	150mm
<i>Hibbertia scandens</i>	Snake Vine	-	2	150mm
<i>Lomandra longifolia 'Tanika'</i>	Matt Rush Grass	0.6	0.6	200mm
<i>Myoporum parvifolium</i>	Creeping Boobialla	0.2	1.5	150mm
<i>Scaevola humilis 'Purple Fusion'</i>	Purple Fusion Scaevola	0.2	1.5	150mm
<i>Trachelospermum jasminoides</i>	Star Jasmine	0.3	1	150mm


section a



section b

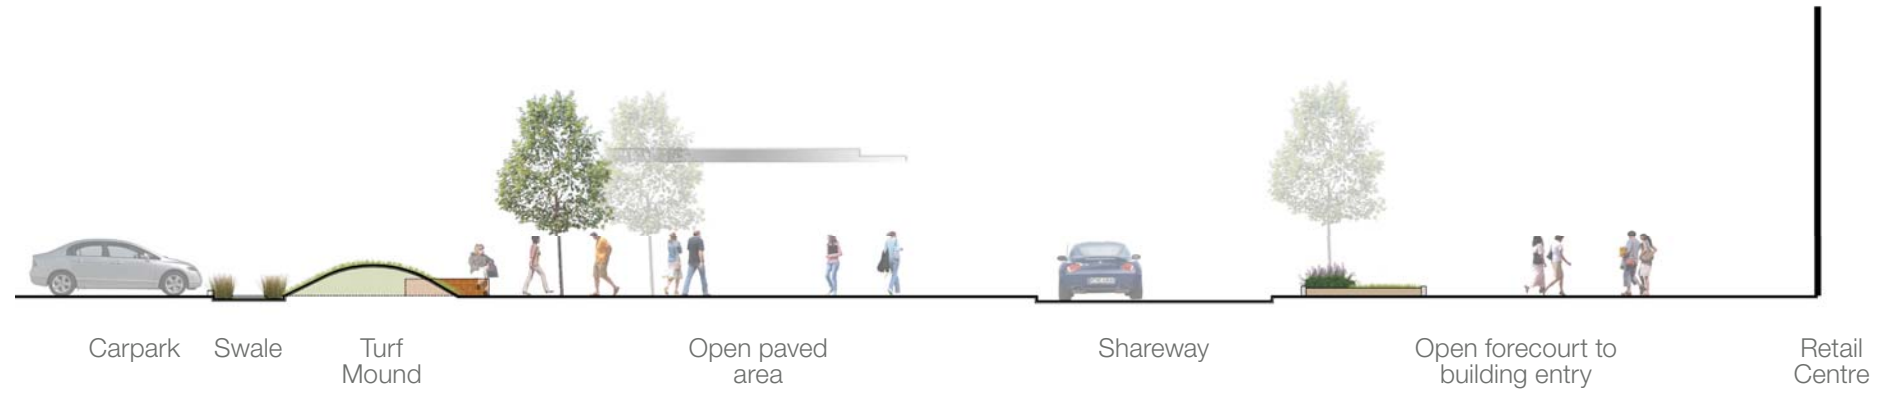

swale / mound

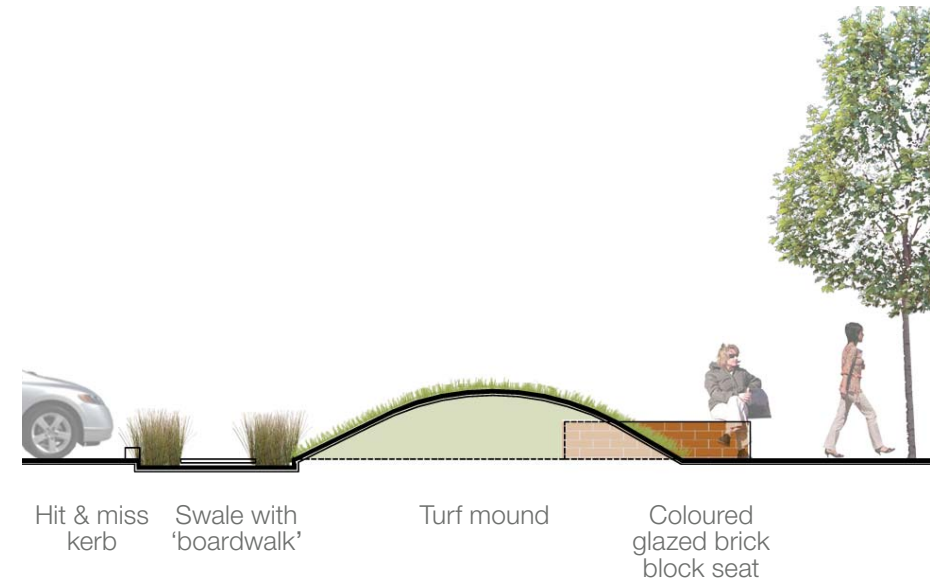

section c

