


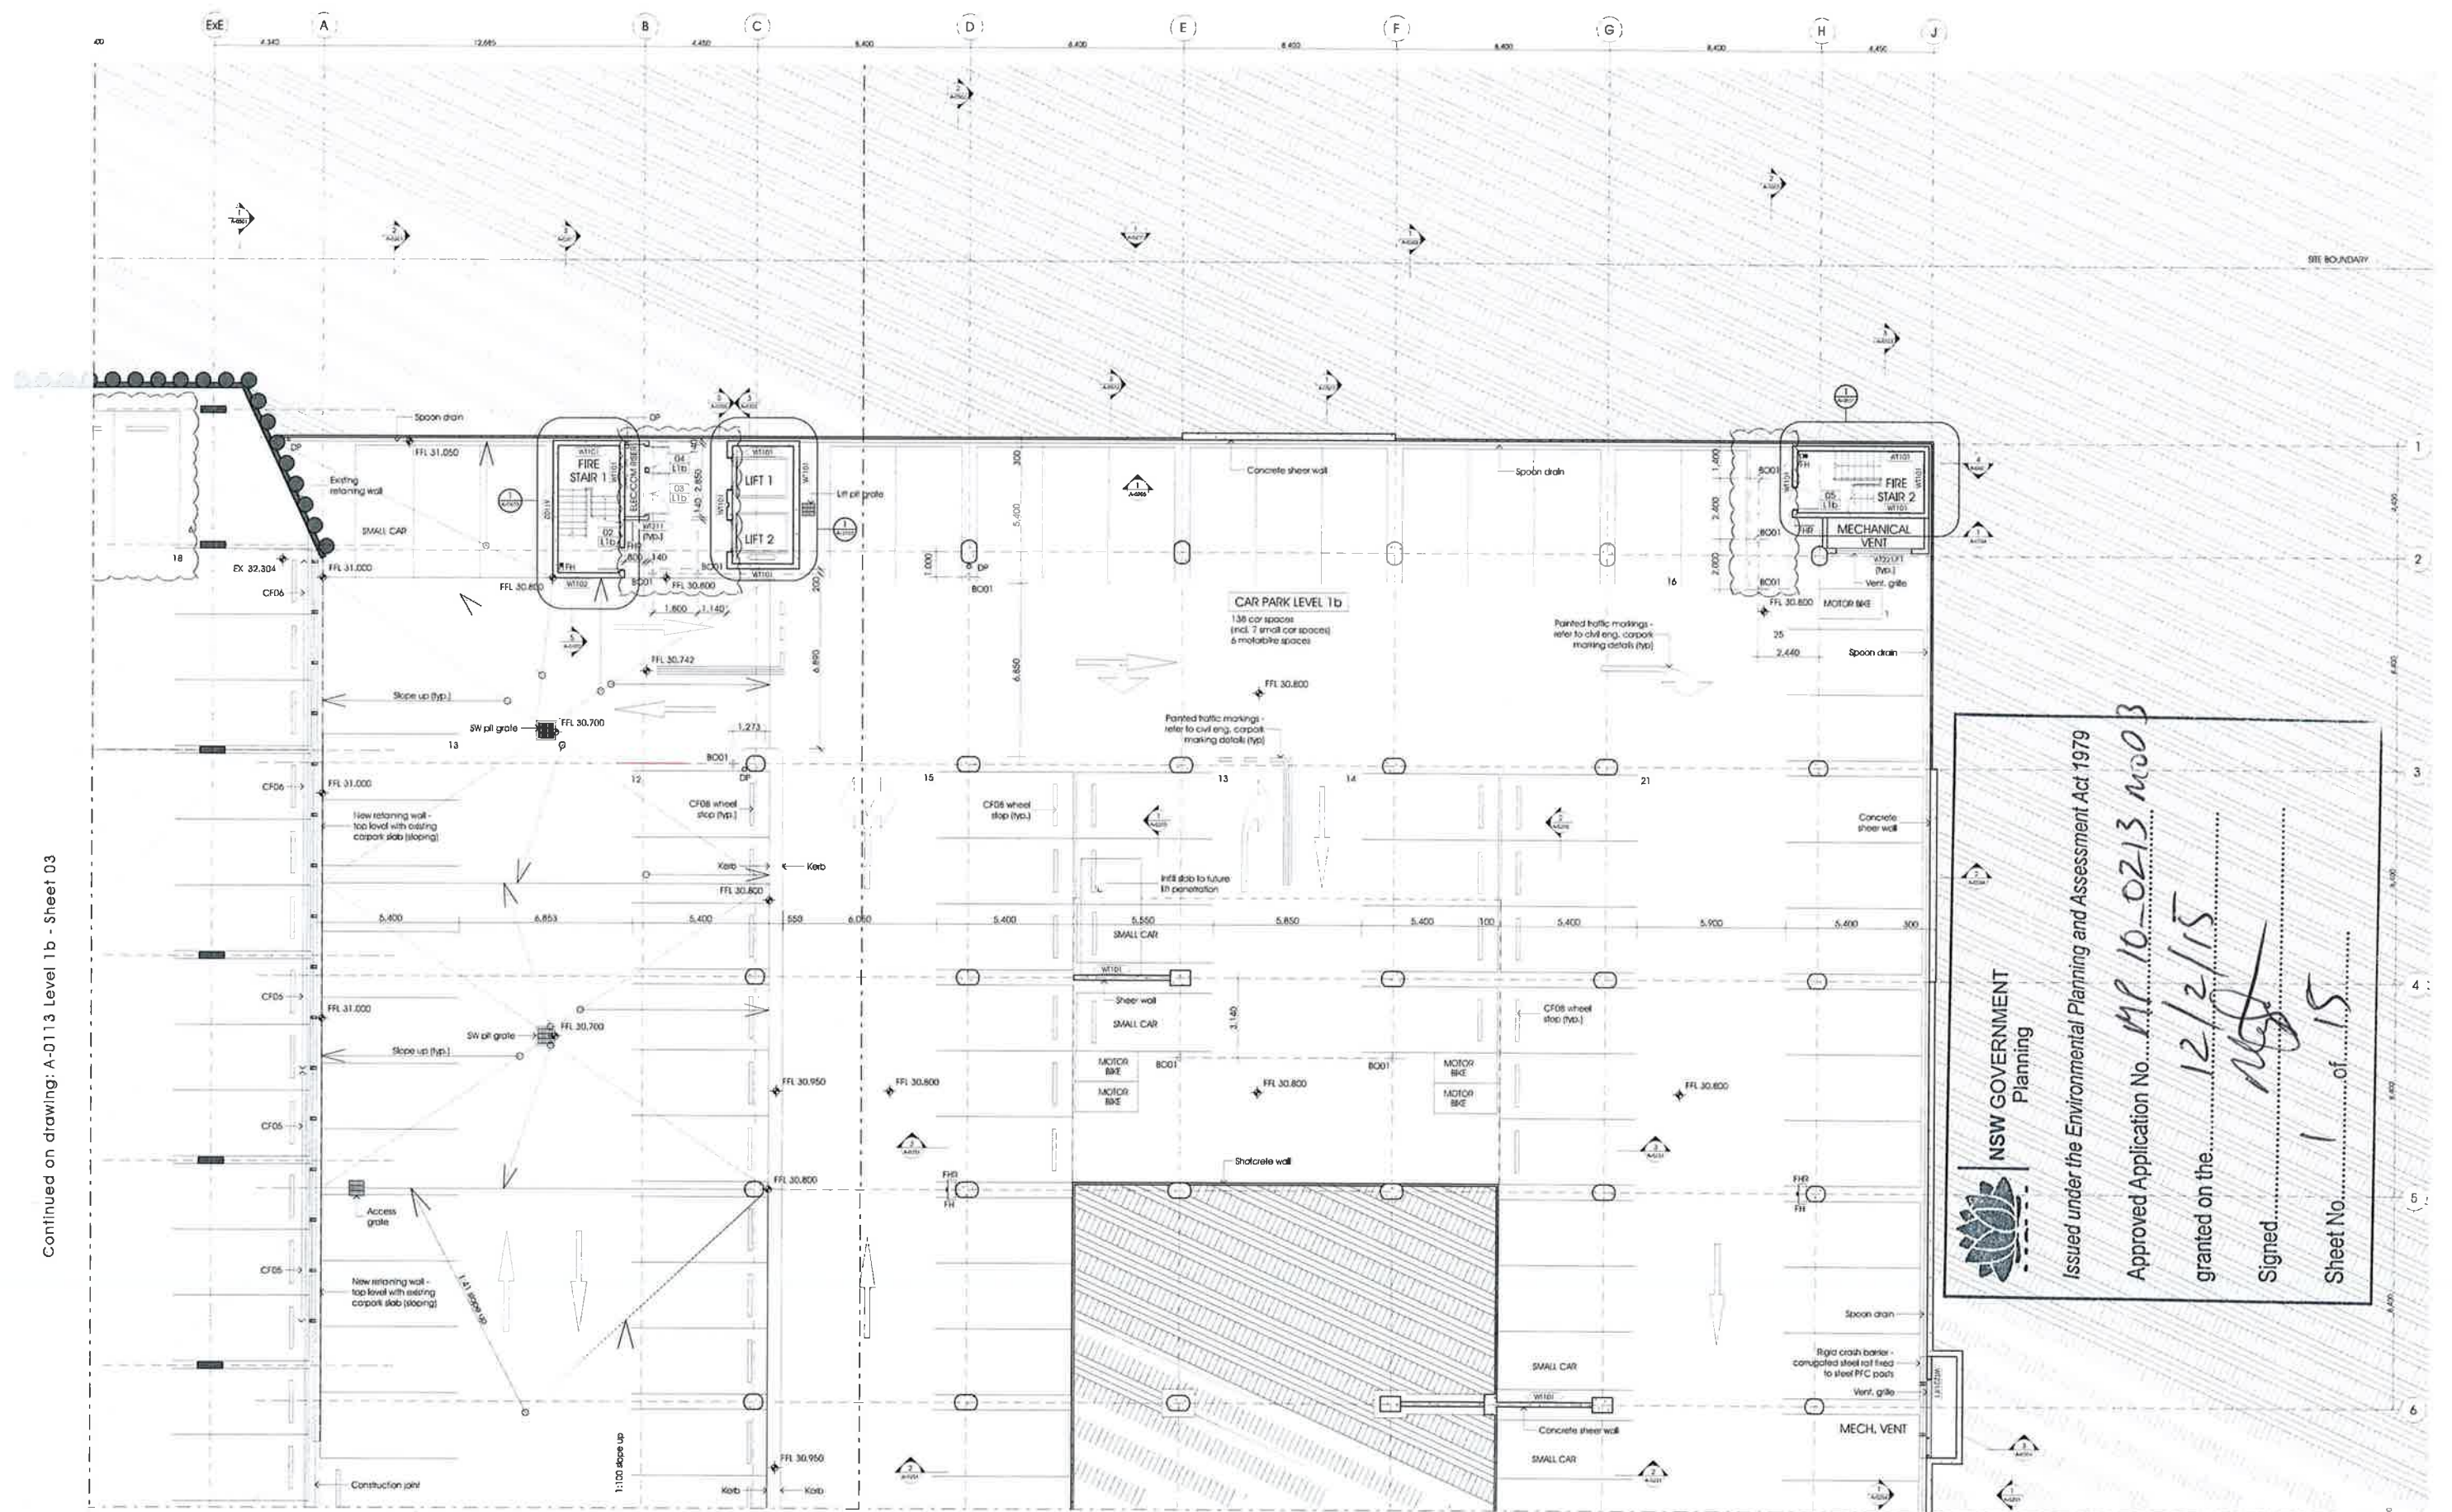

Issued under the Environmental Planning and Assessment Act 1979


Approved Application No. MP 10-0213 mod B

granted on the 12/2/15


Signed.....

Sheet No. 1 of 15


Continued on drawing: A-0112 Level 1b - Sheet 02

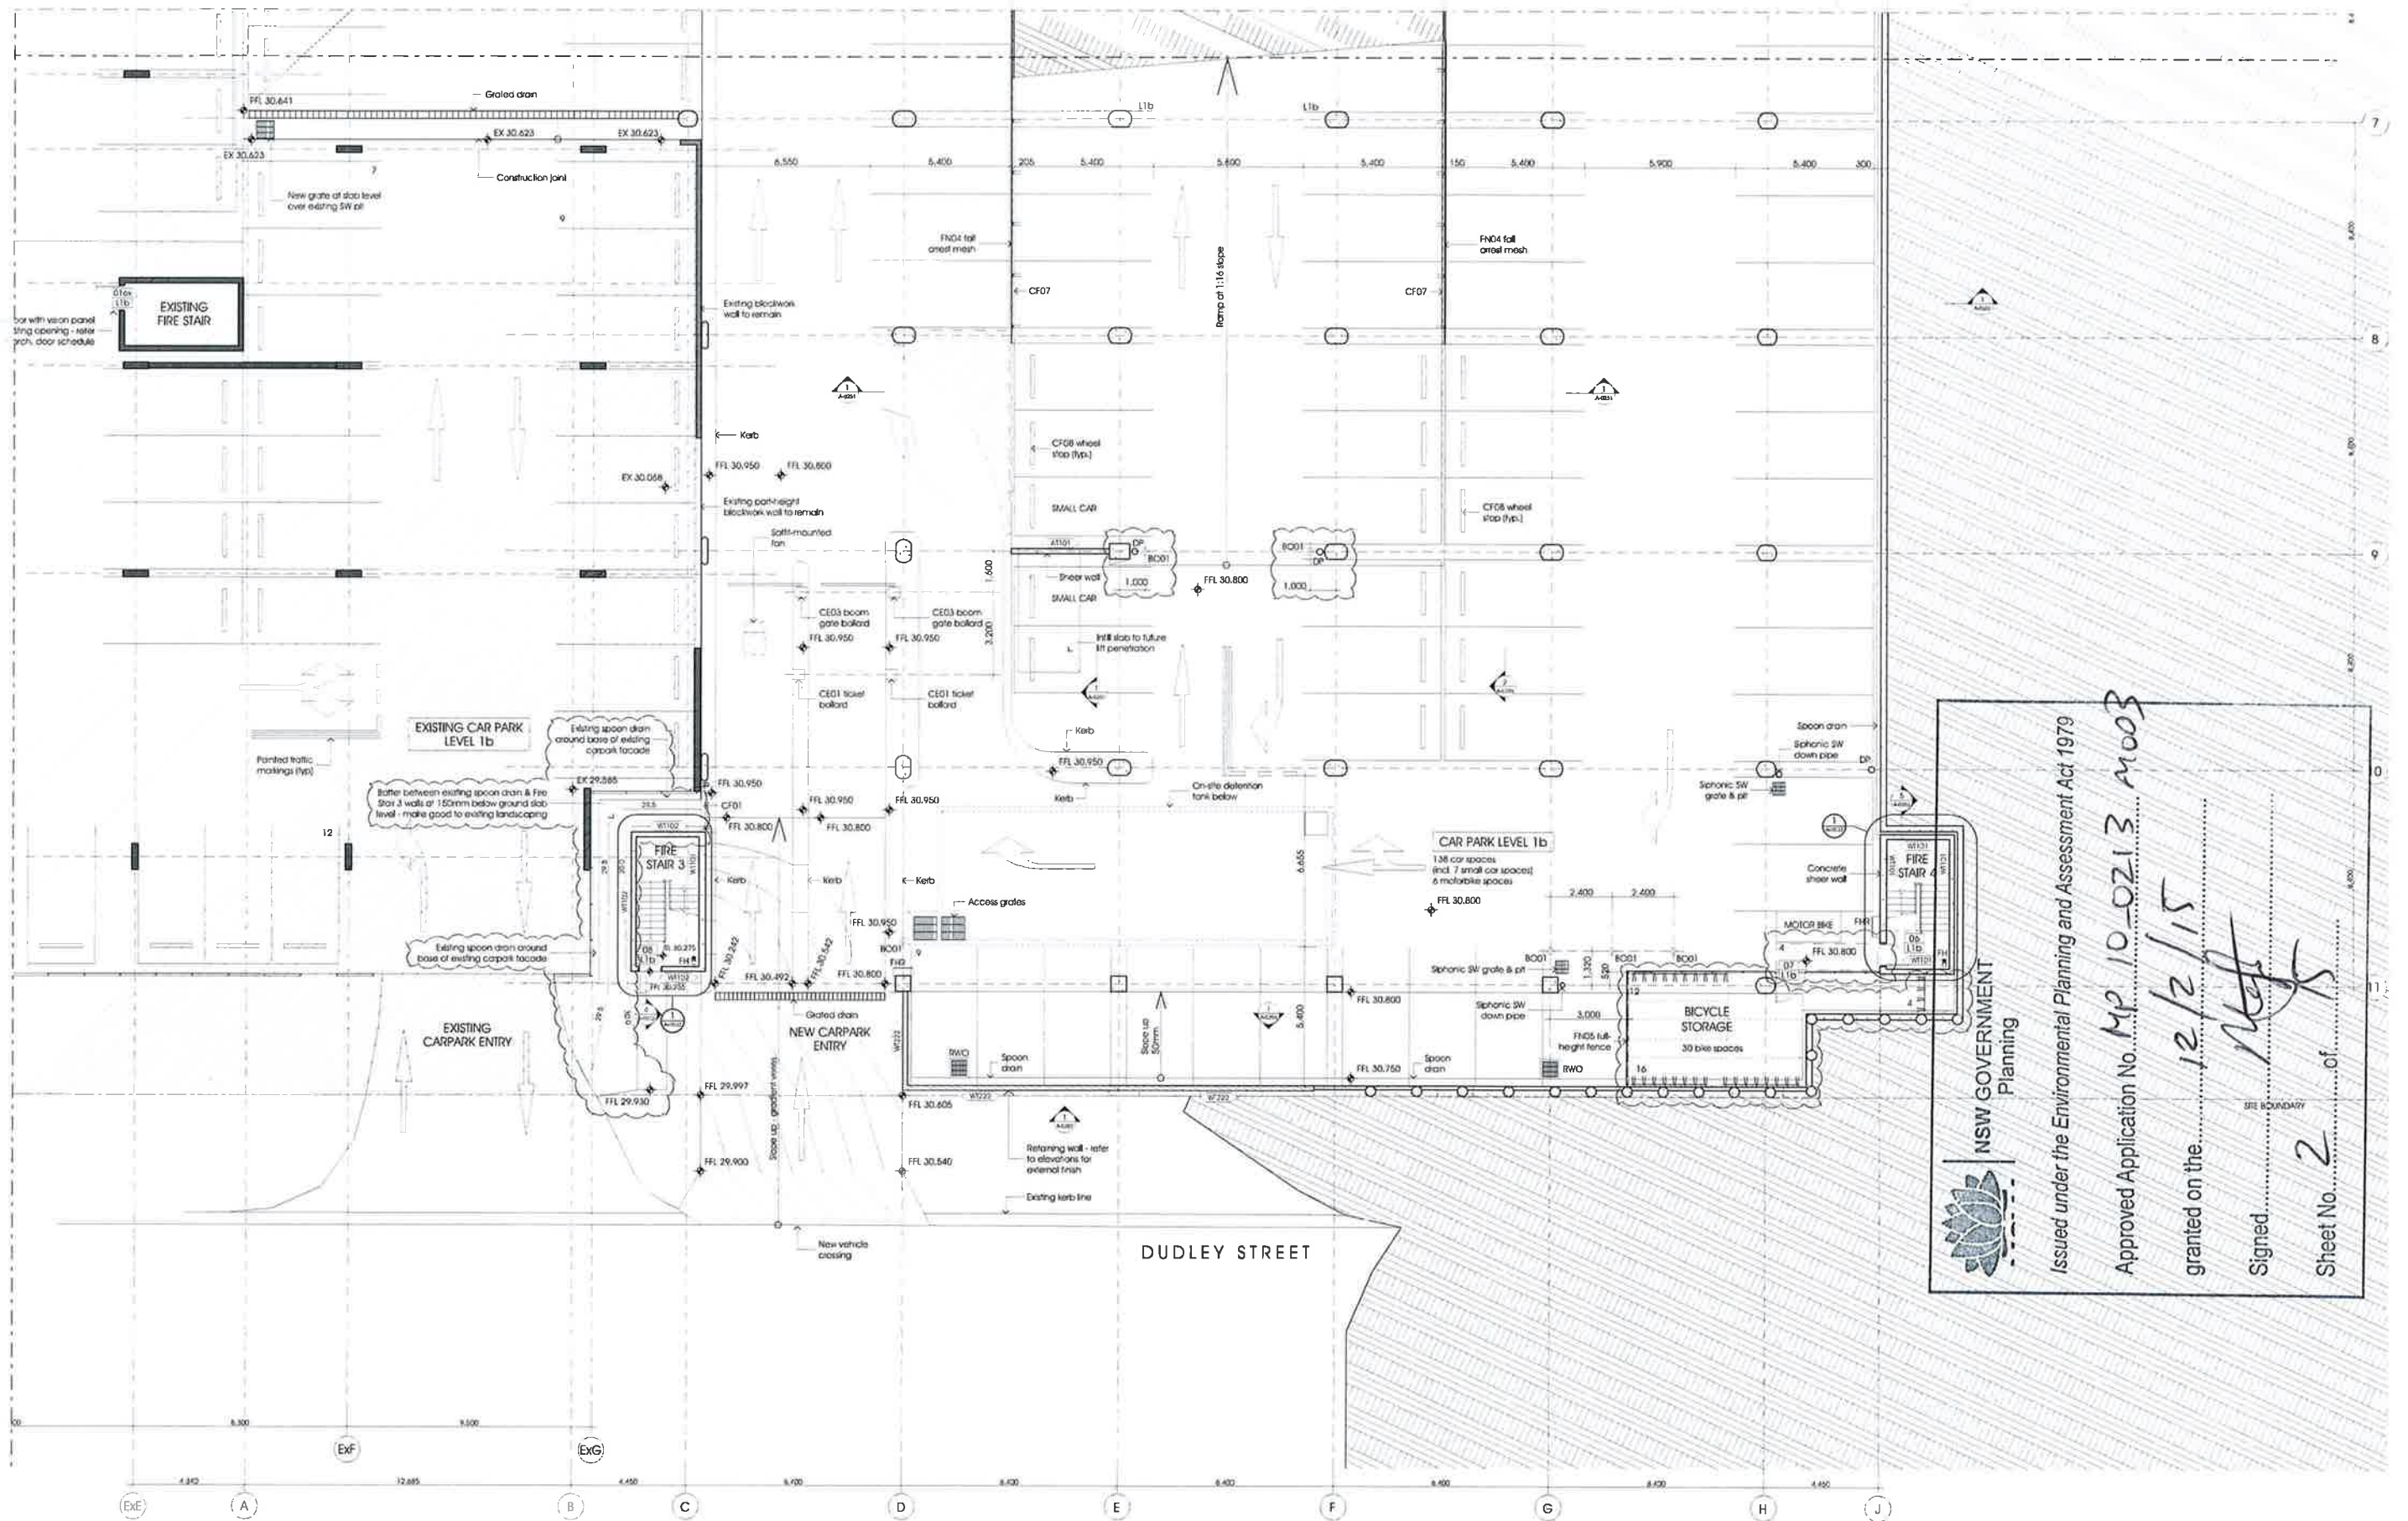

Continued on drawing: A-0123 Level 2b - Sheet 03

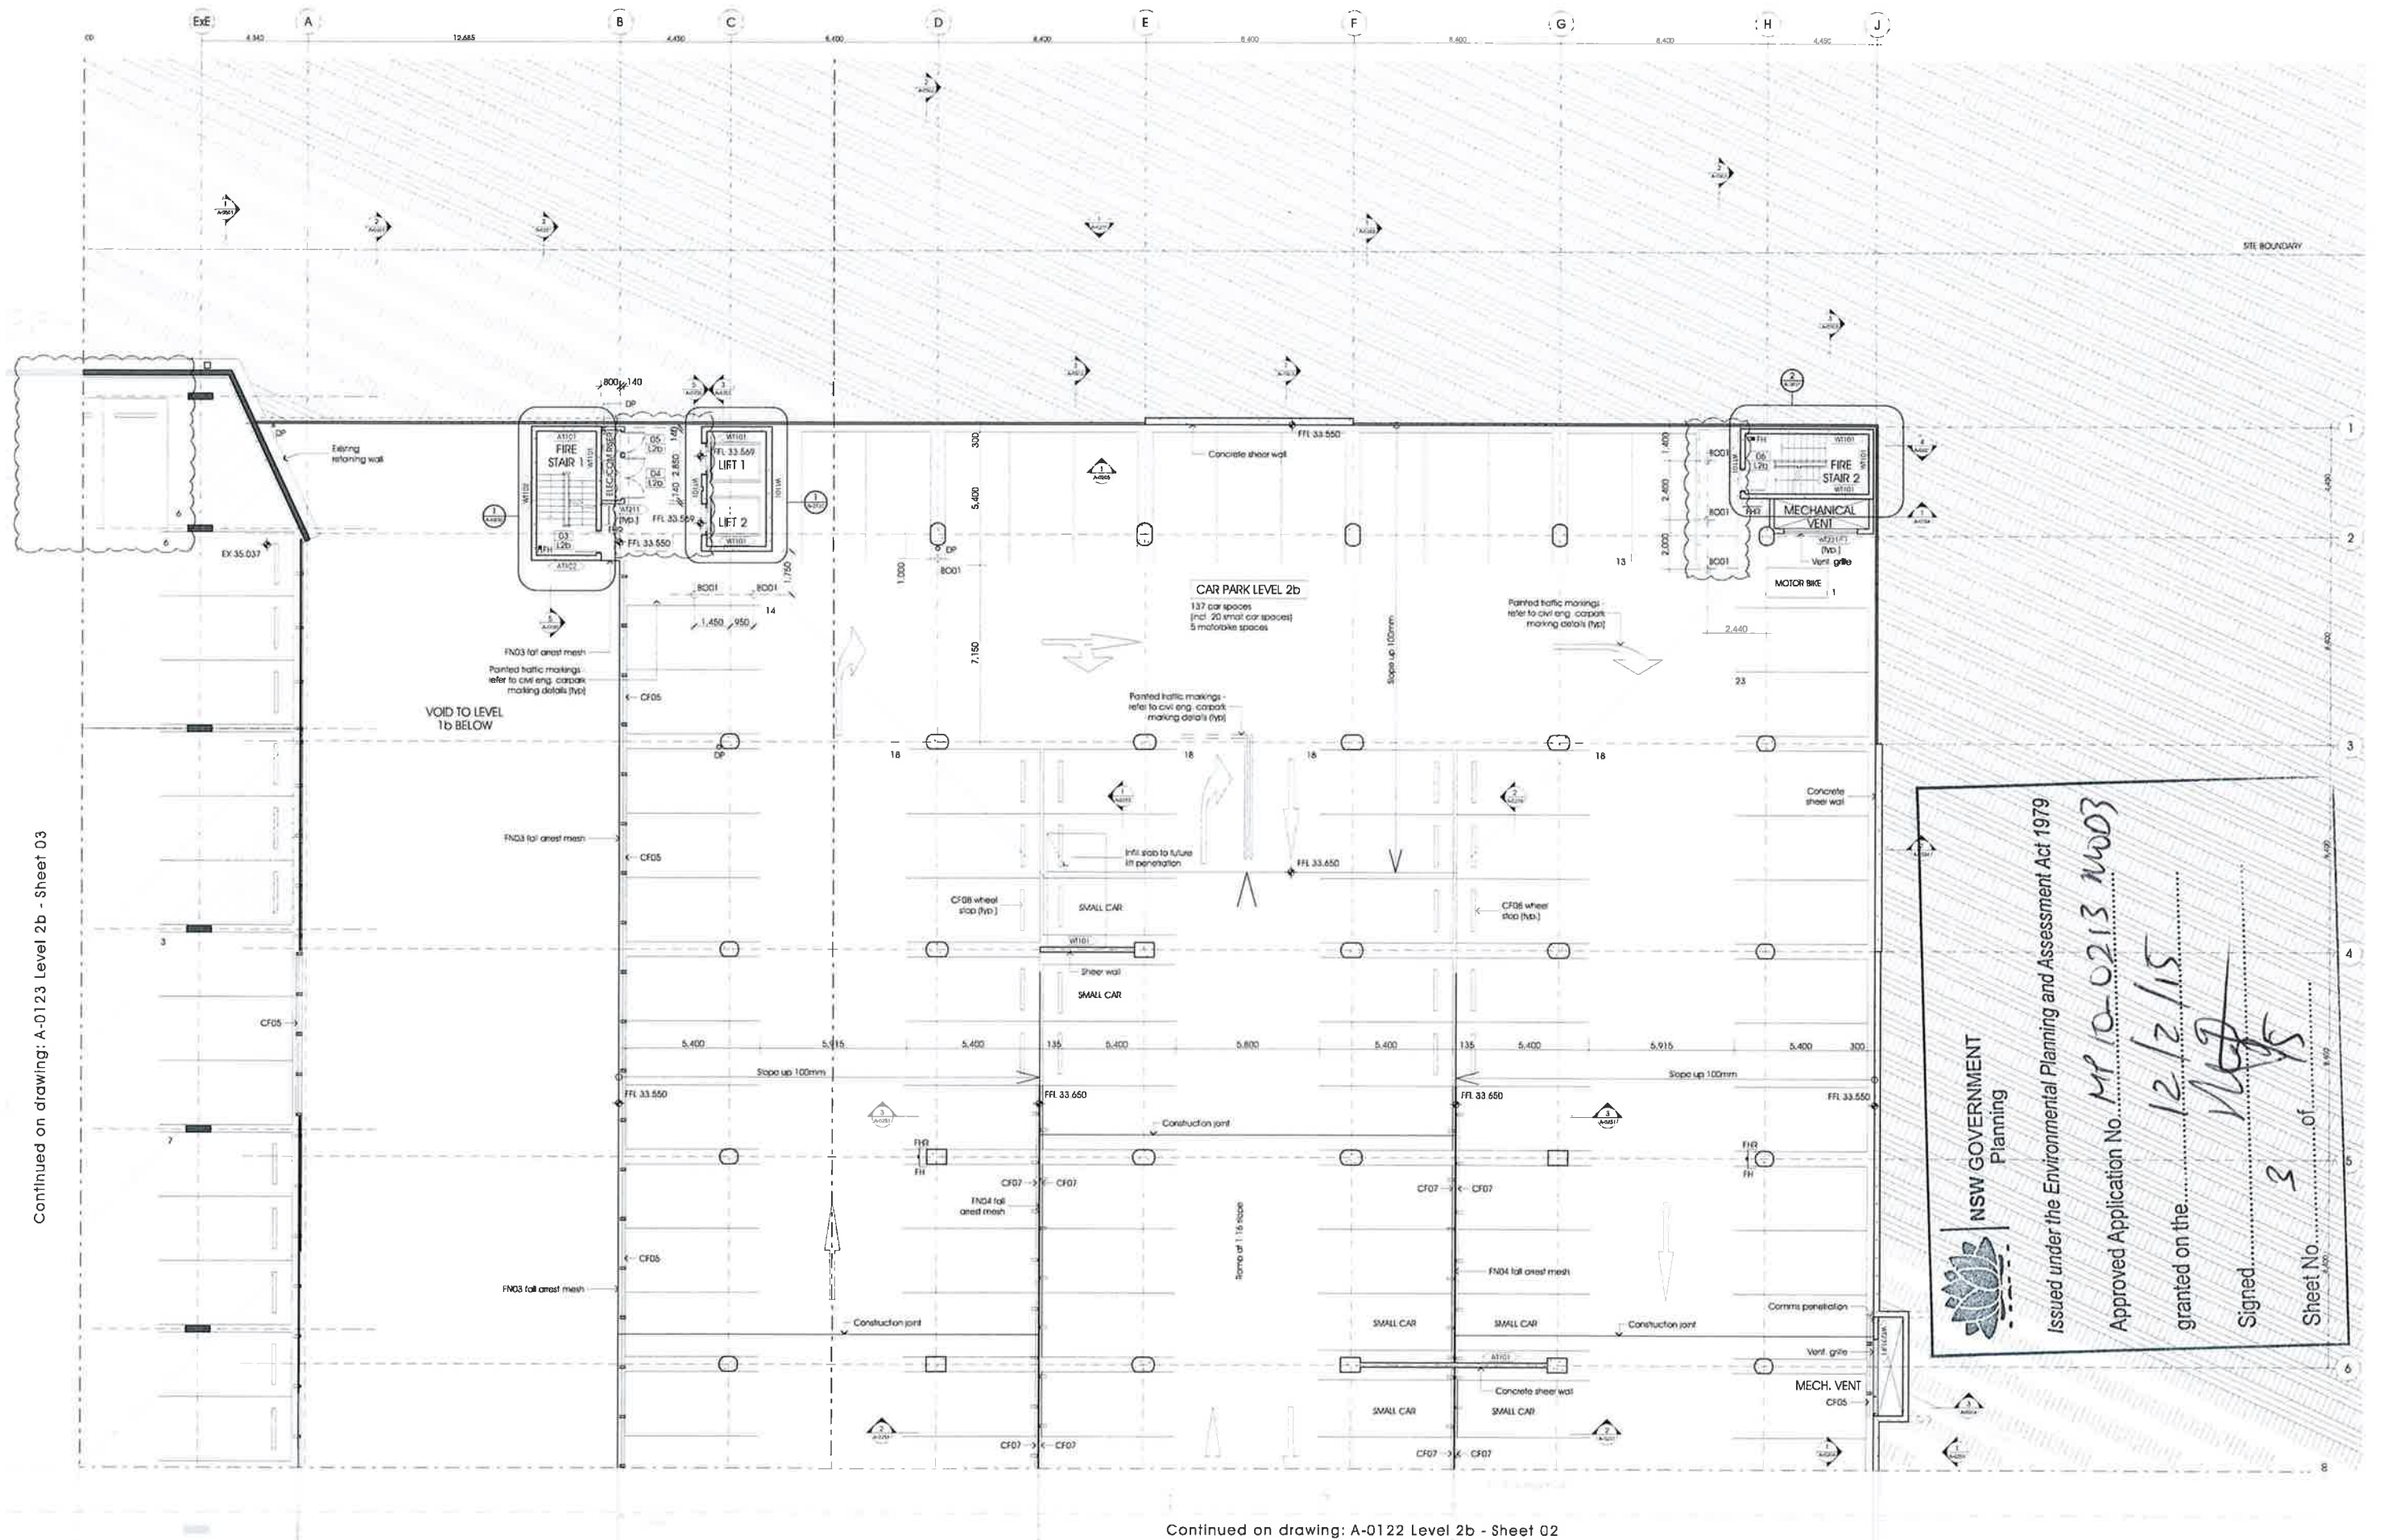

Continued on drawing: A-0122 Level 2b - Sheet 02

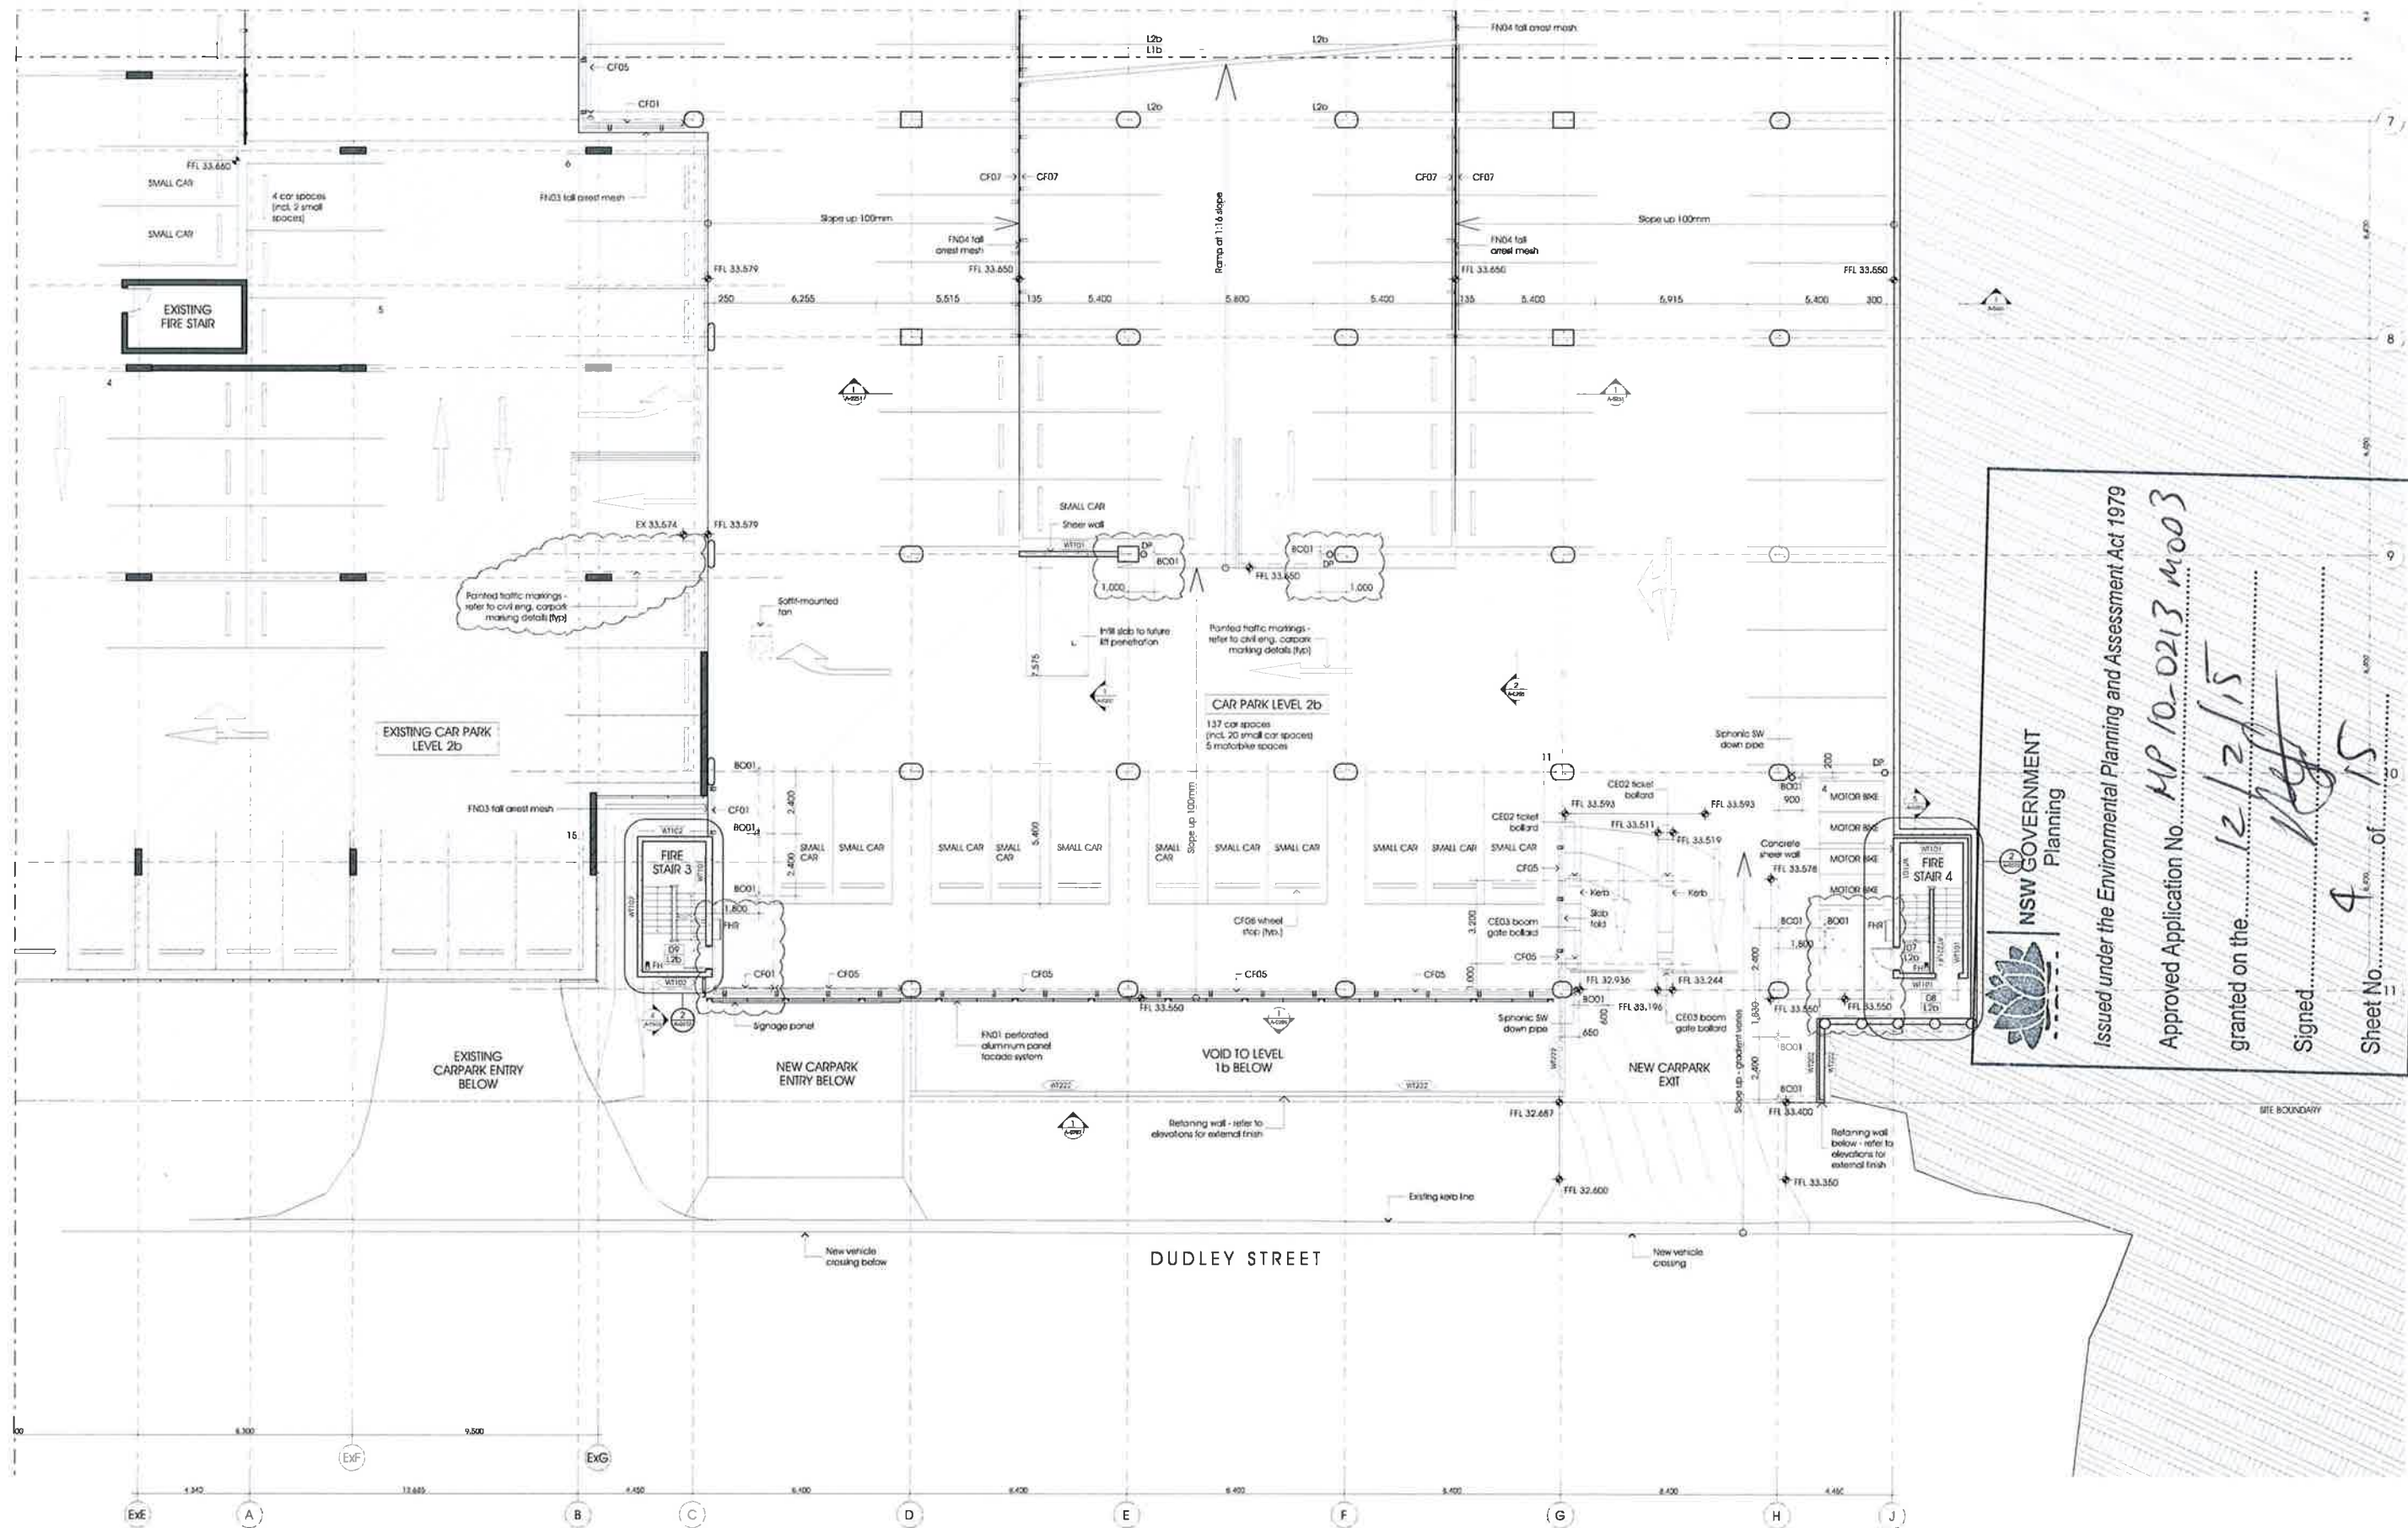


Issued under the Environmental Planning and Assessment Act 1979

Approved Application No. KP 10-0213 M003

granted on the 12/2/15

Signed: _____


Sheet No. 45

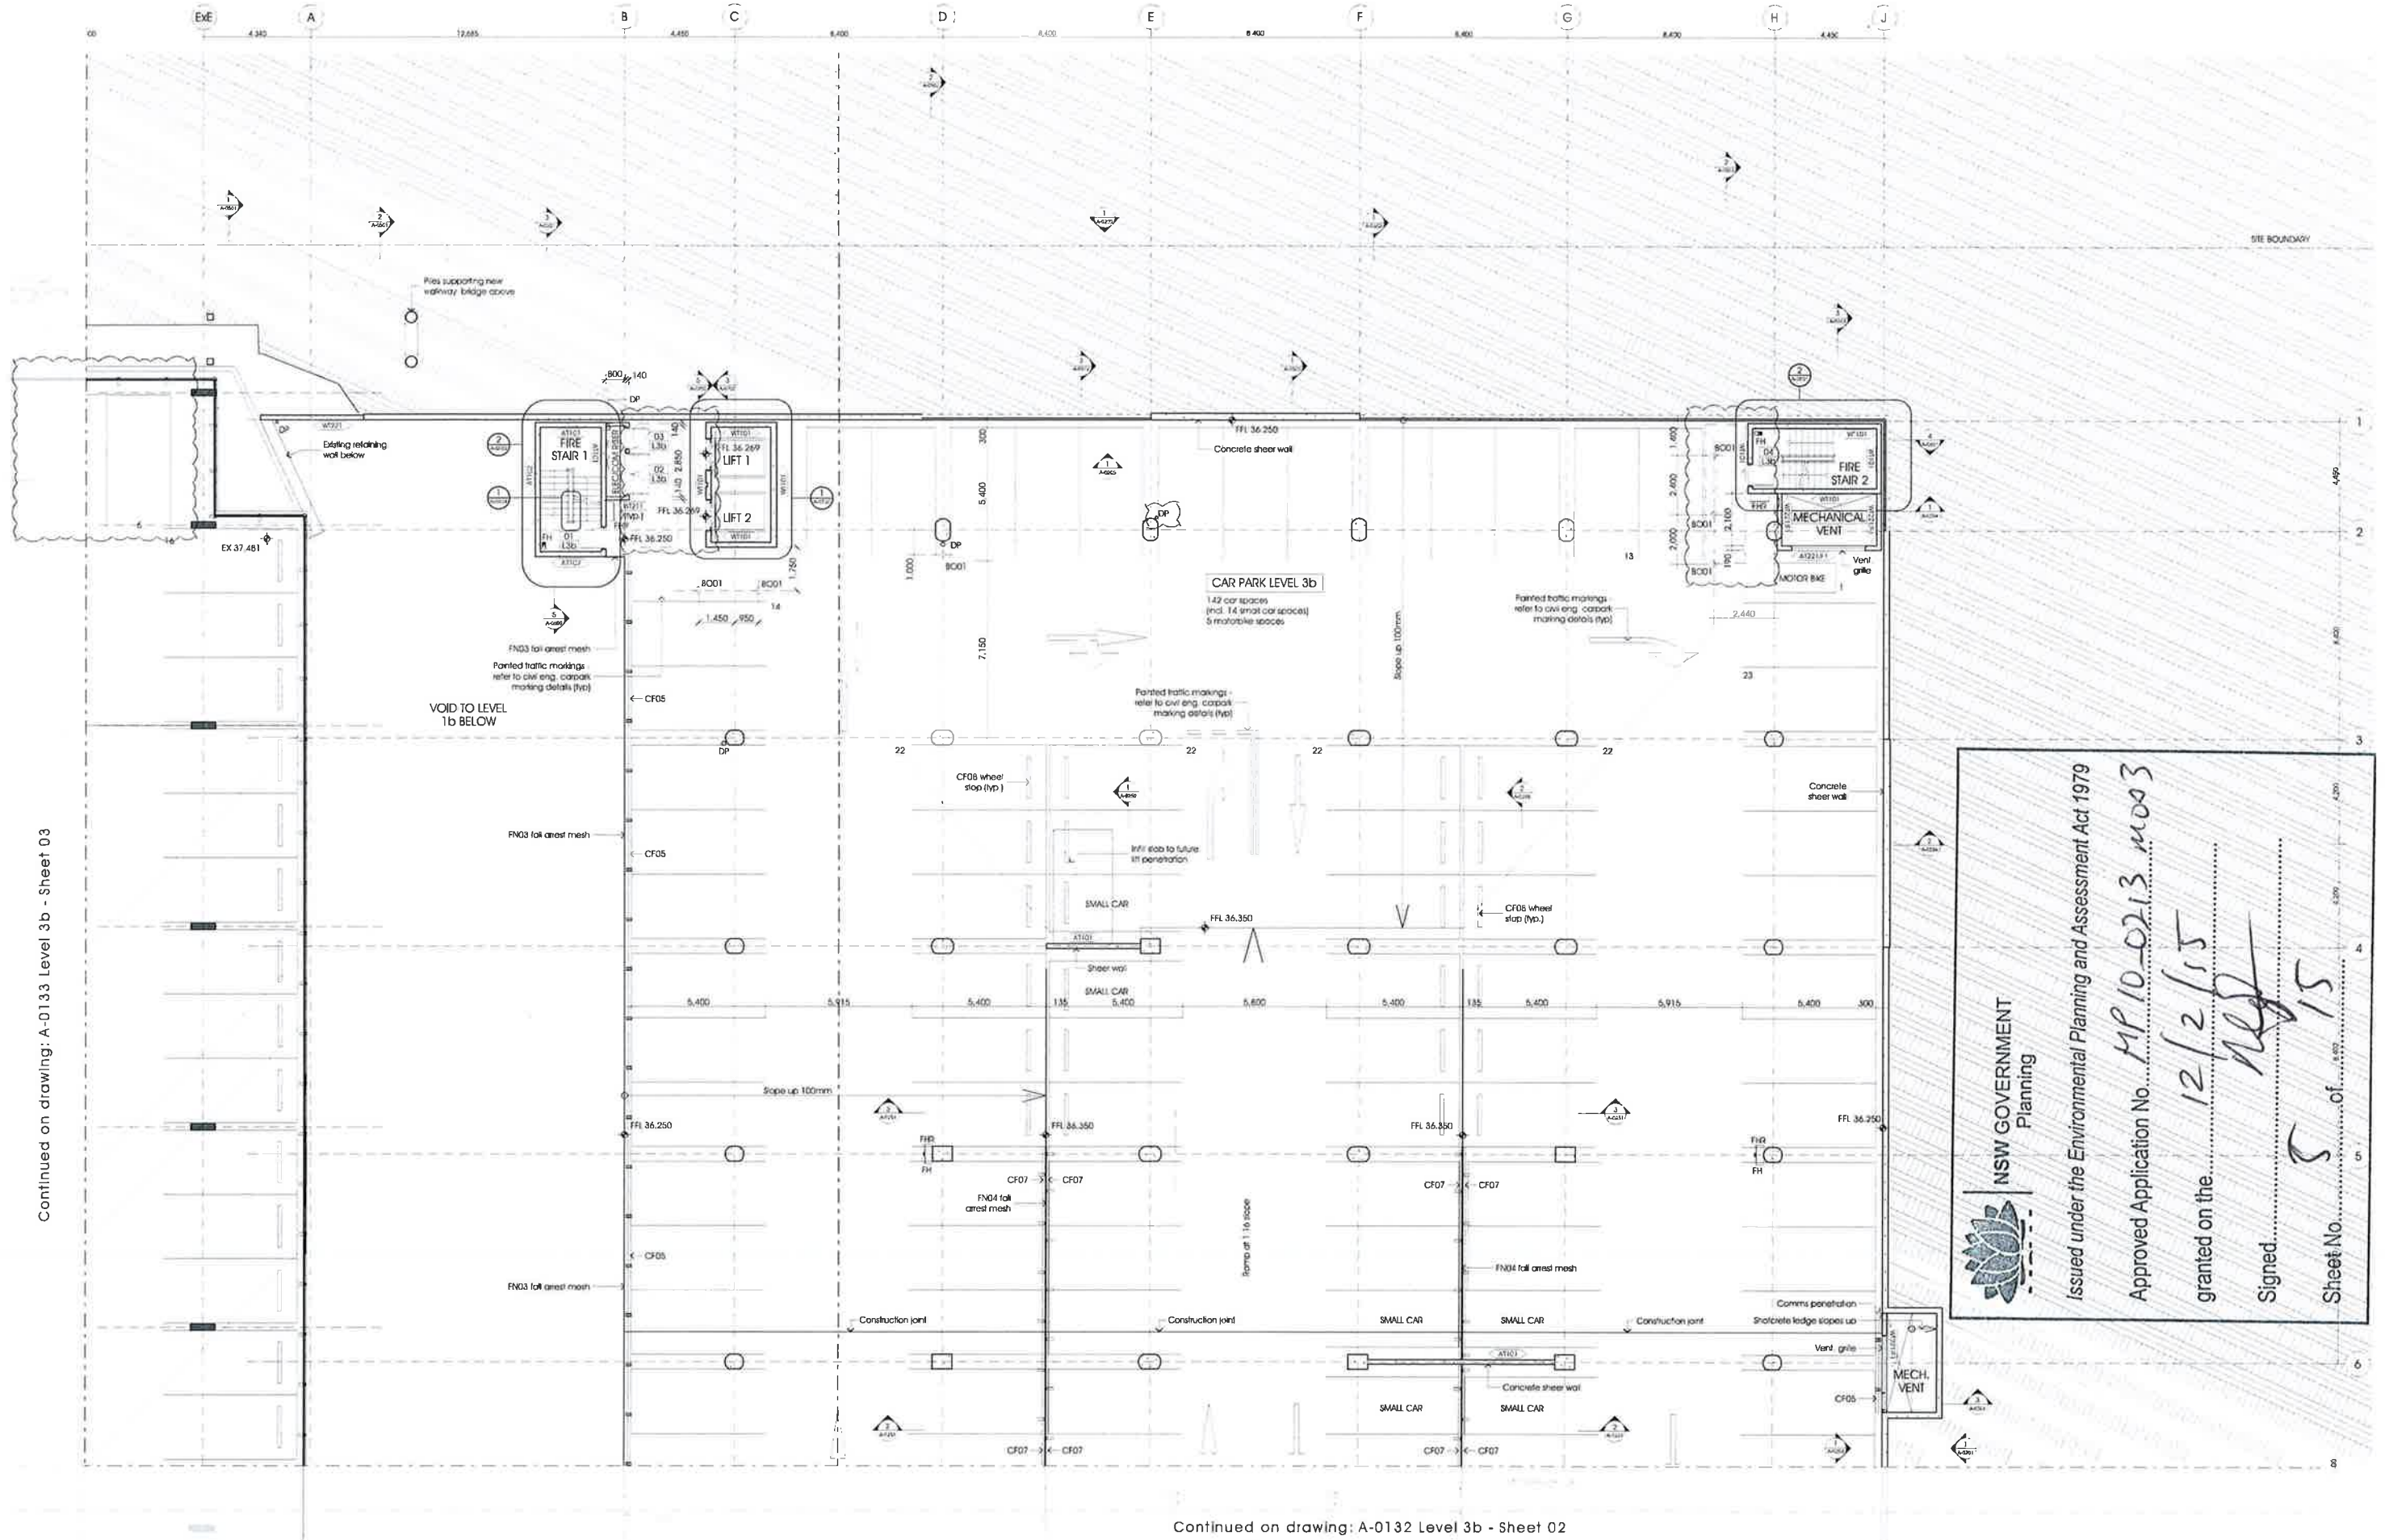

Continued on drawing: A-0133 Level 3b - Sheet 03

Continued on drawing: A-0132 Level 3b - Sheet 02

Continued on drawing: A-0131 Level 3b - Sheet 01

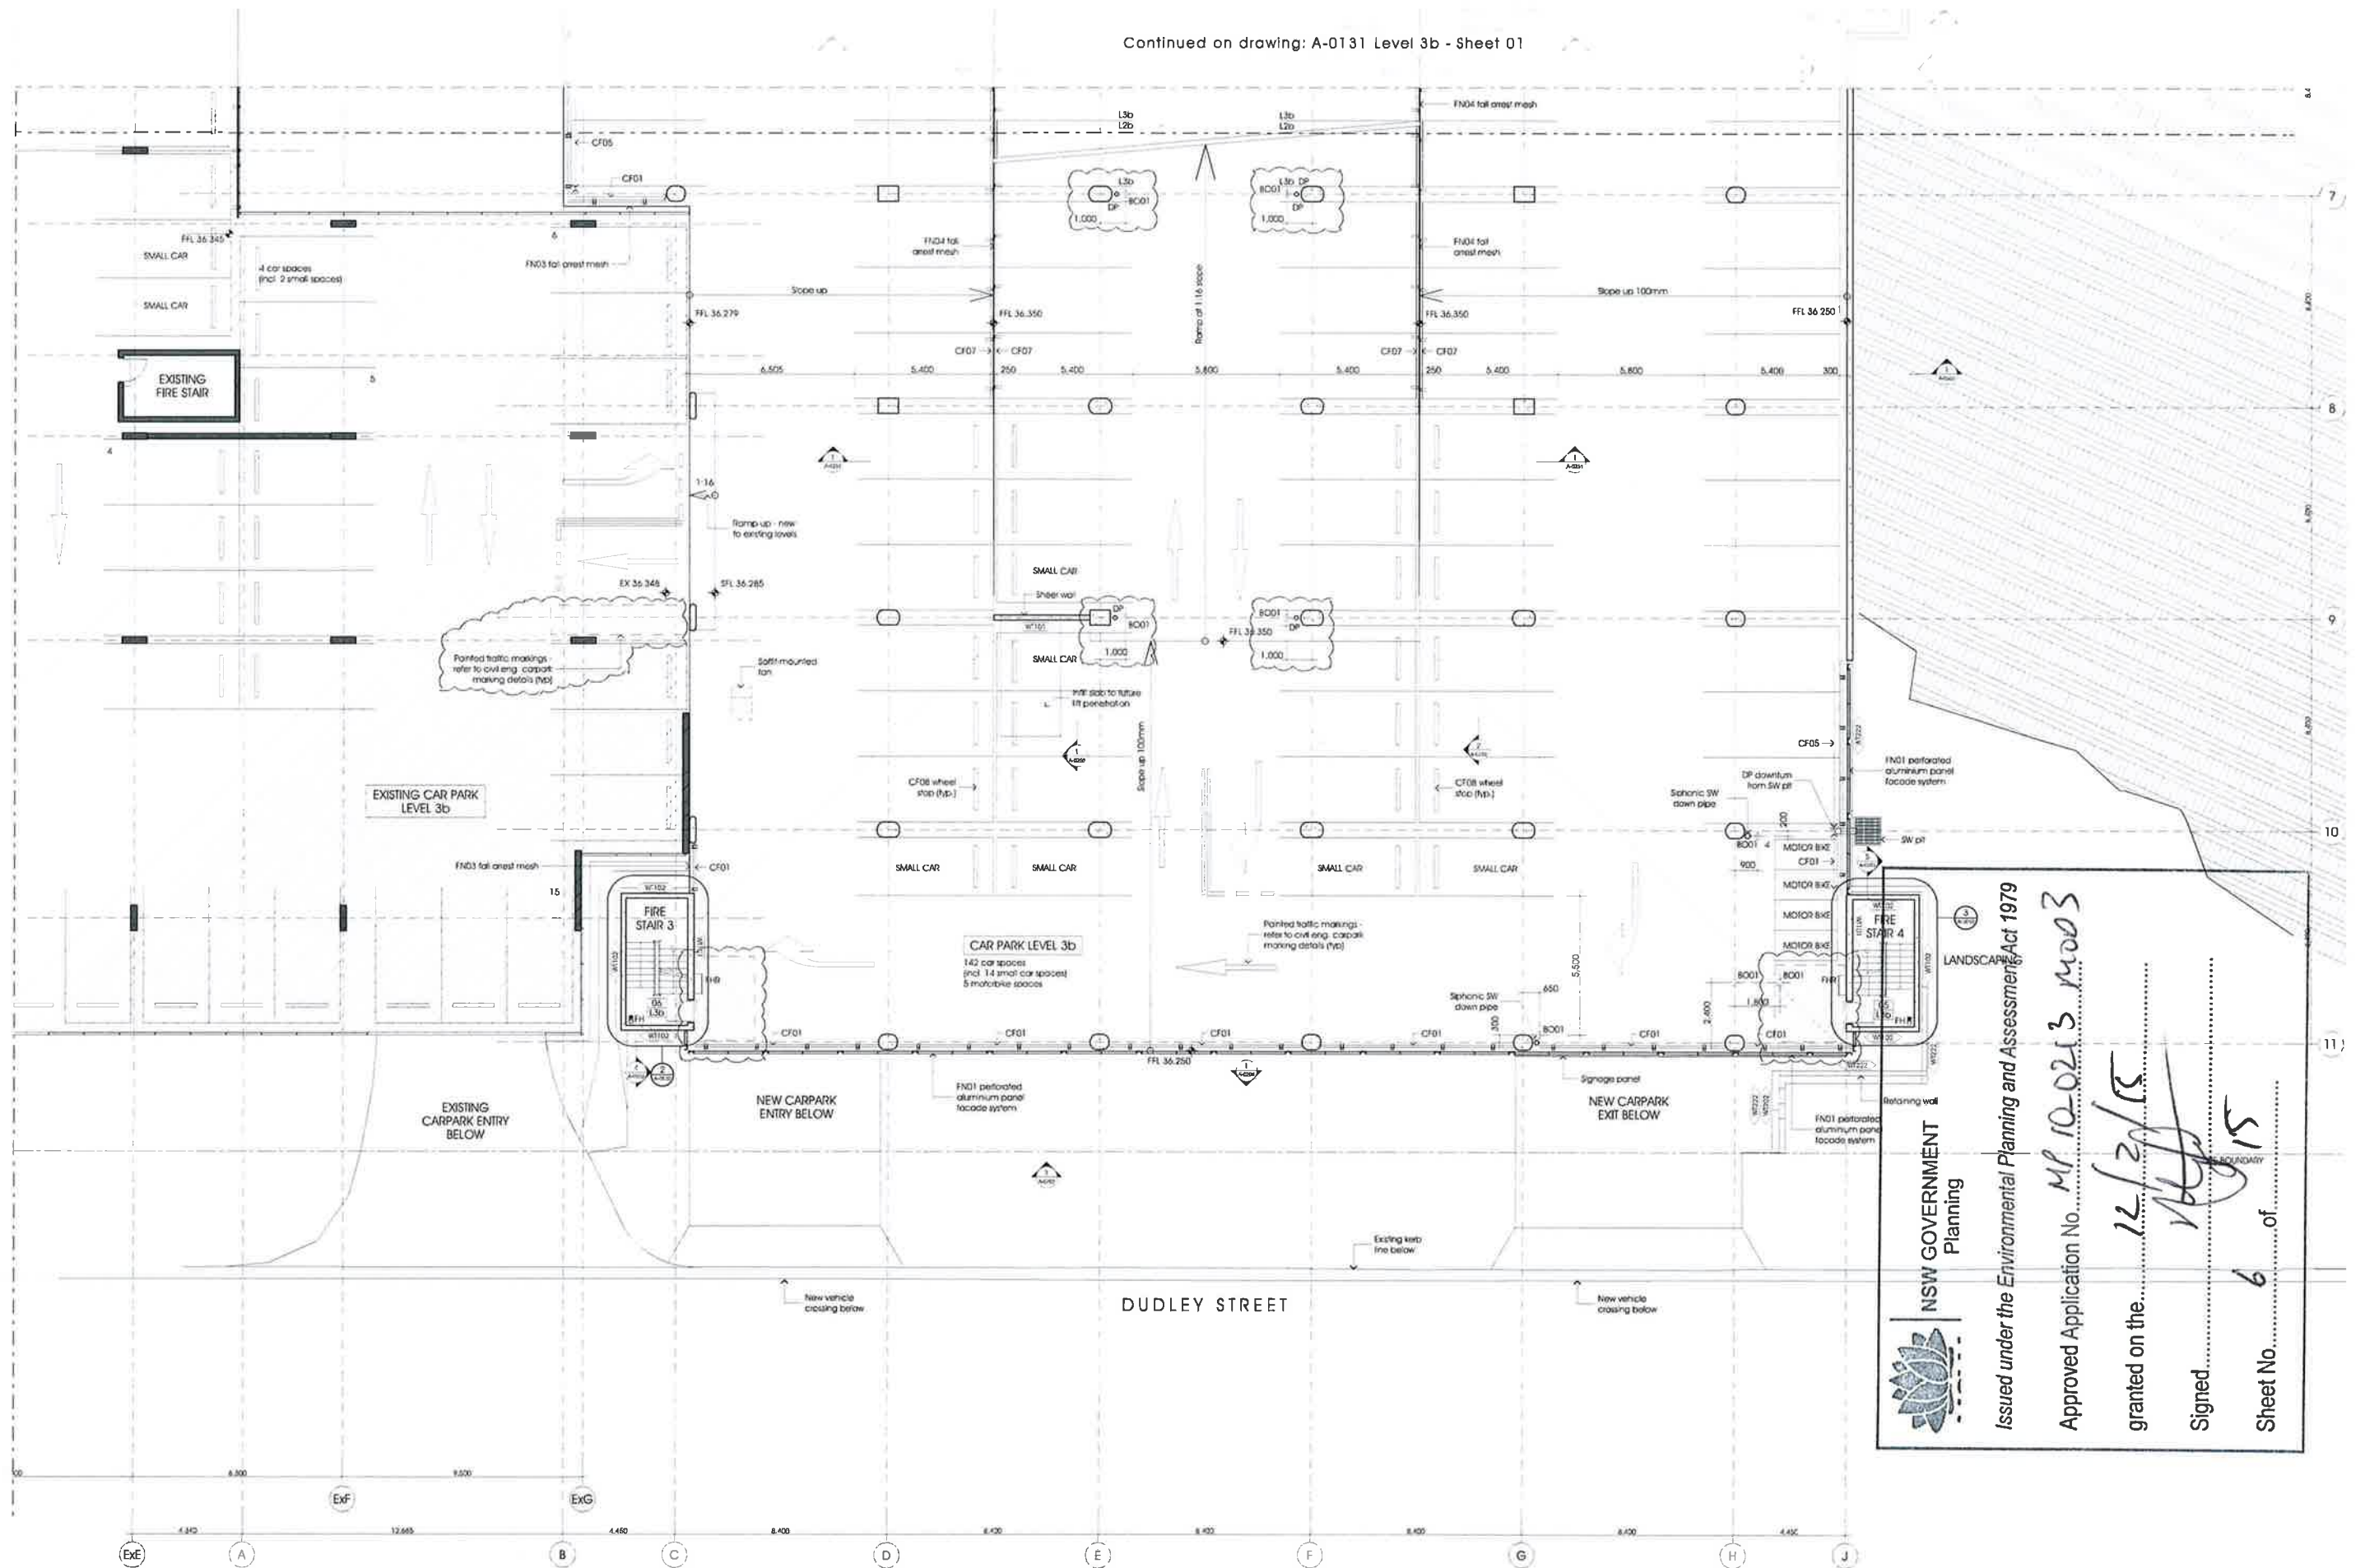

NSW GOVERNMENT
Planning


Issued under the Environmental Planning and Assessment Act 1979

Approved Application No. **MP 10-0213 MOD 3**


granted on the **12/29/15**

Signed **[Signature]**

Sheet No. **6** of **15**

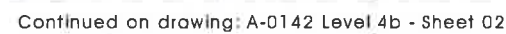

Exiting Carpark area
outside scope of works

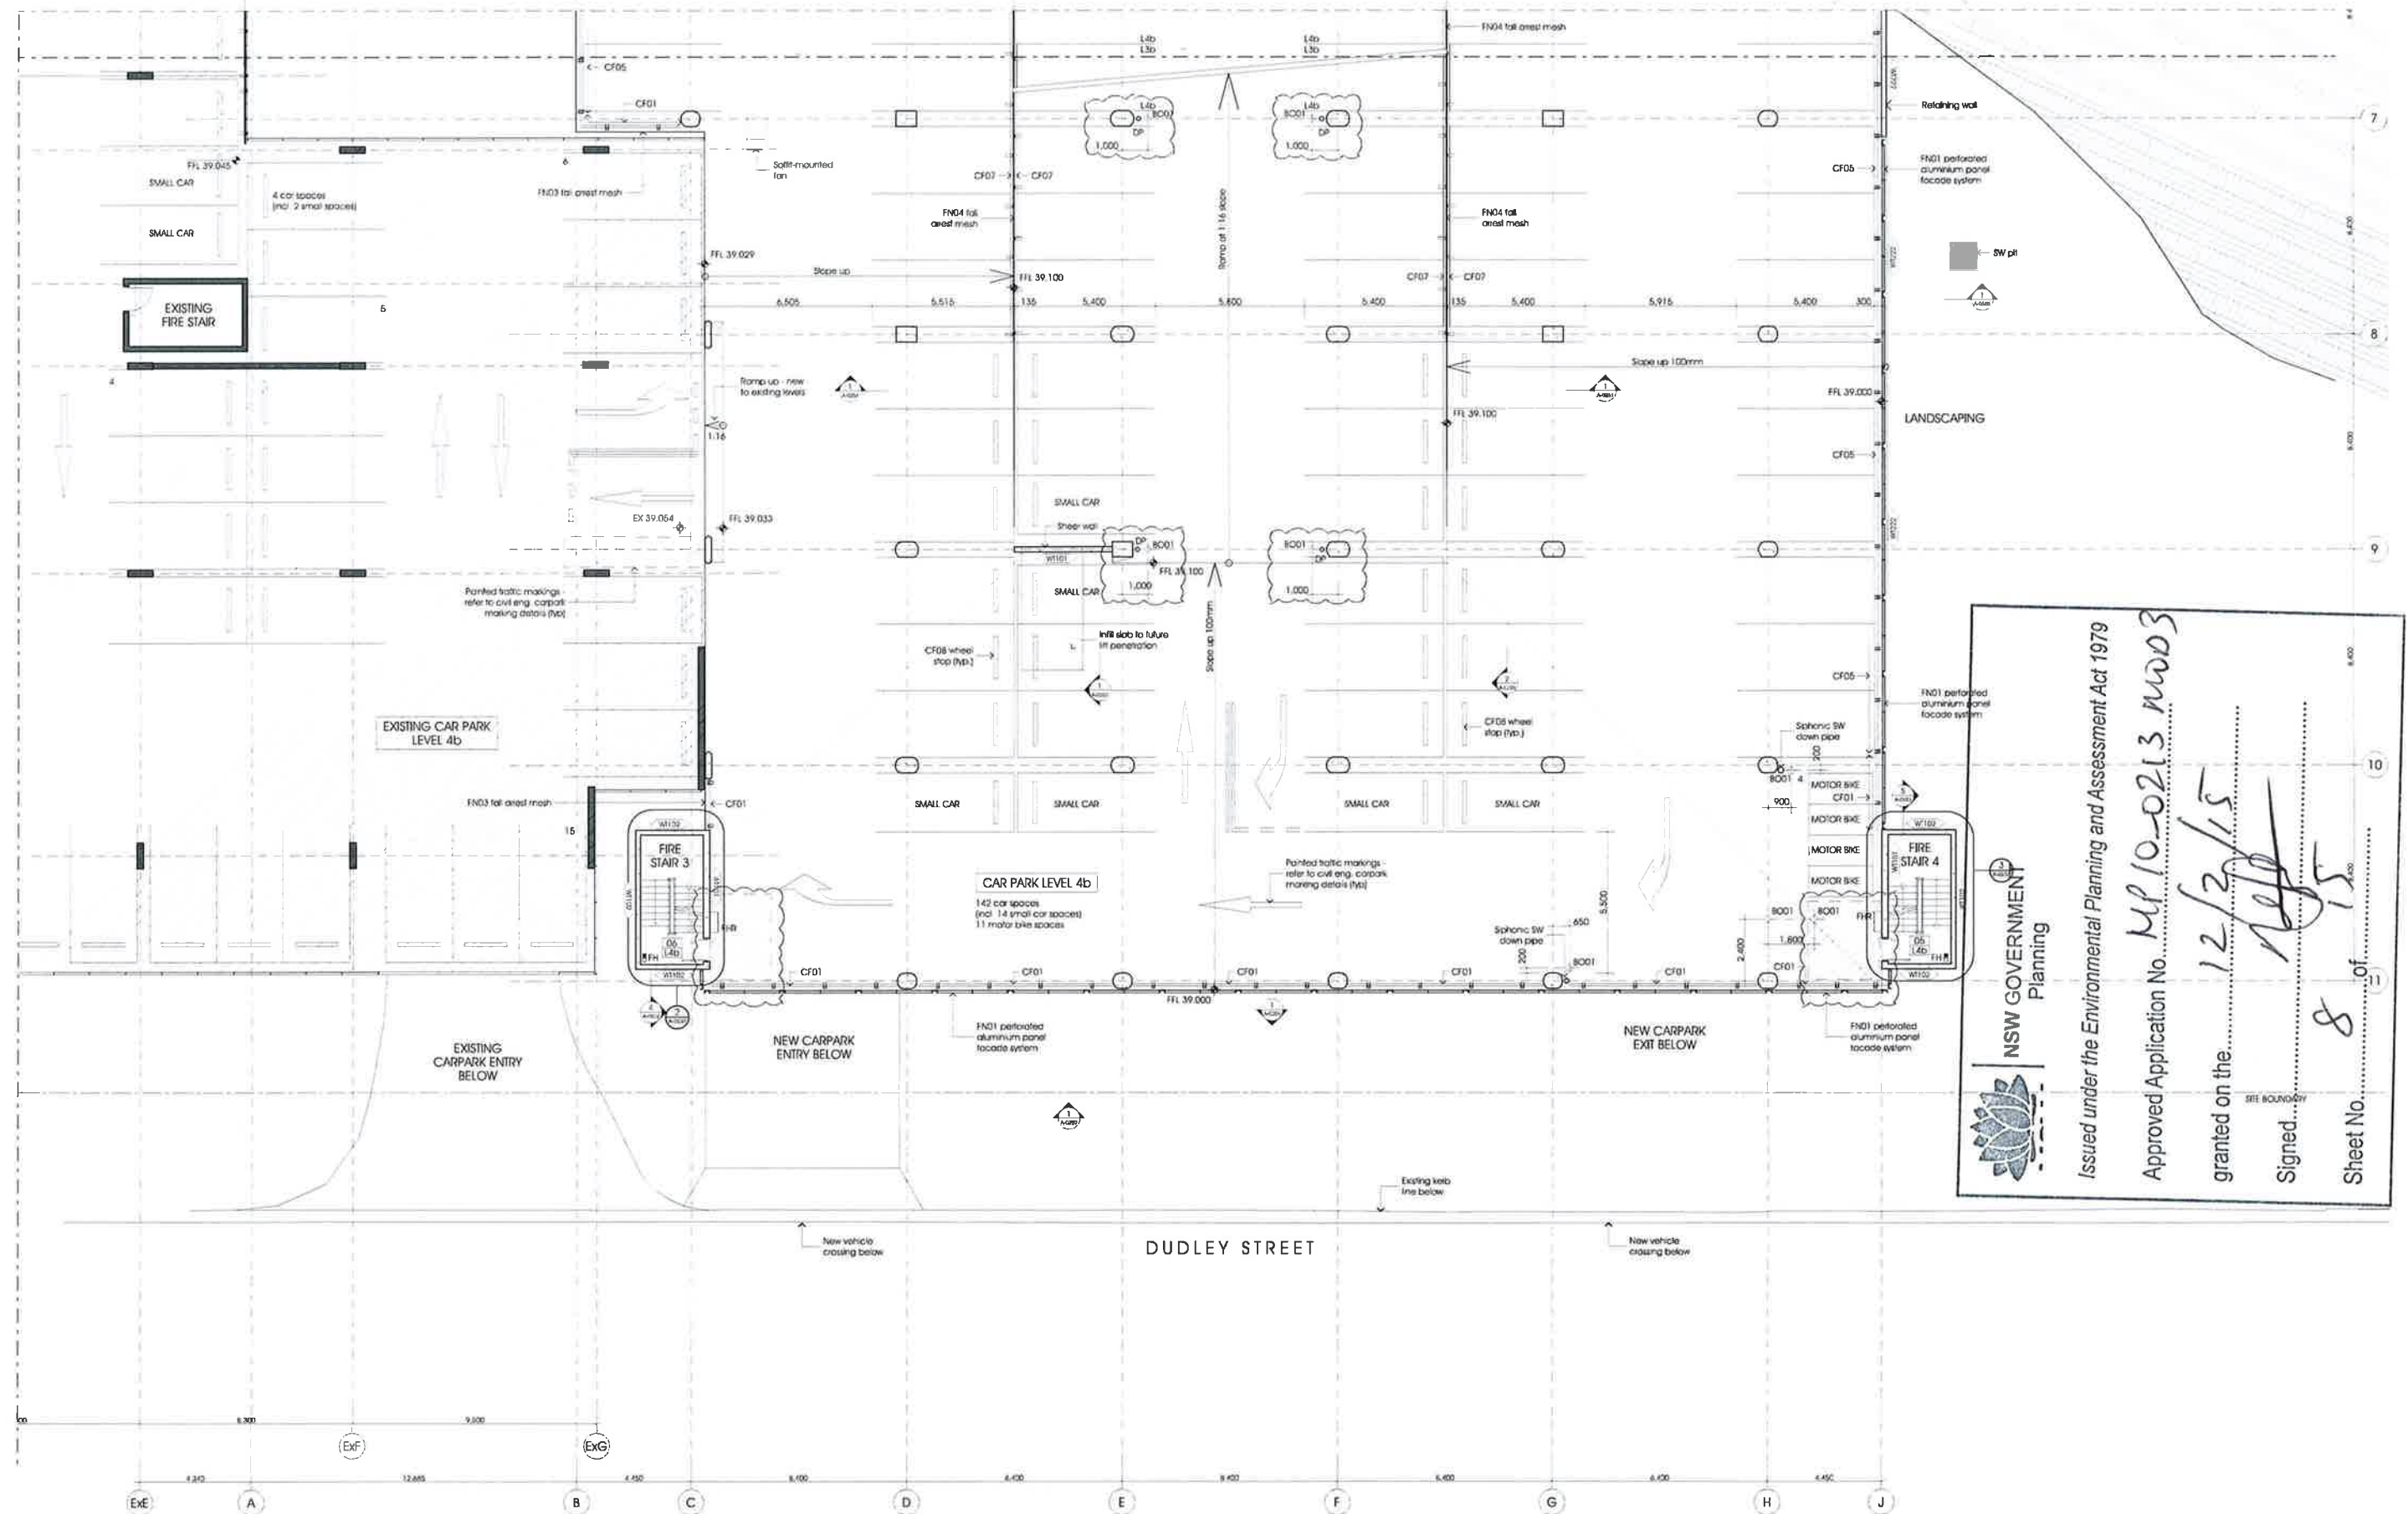


Issued under the Environmental Planning and Assessment Act 1979


Approved Application No. MP10-0213 MOD3

granted on the 12/2/15

Signed *[Signature]*

Sheet No. 8 of 15

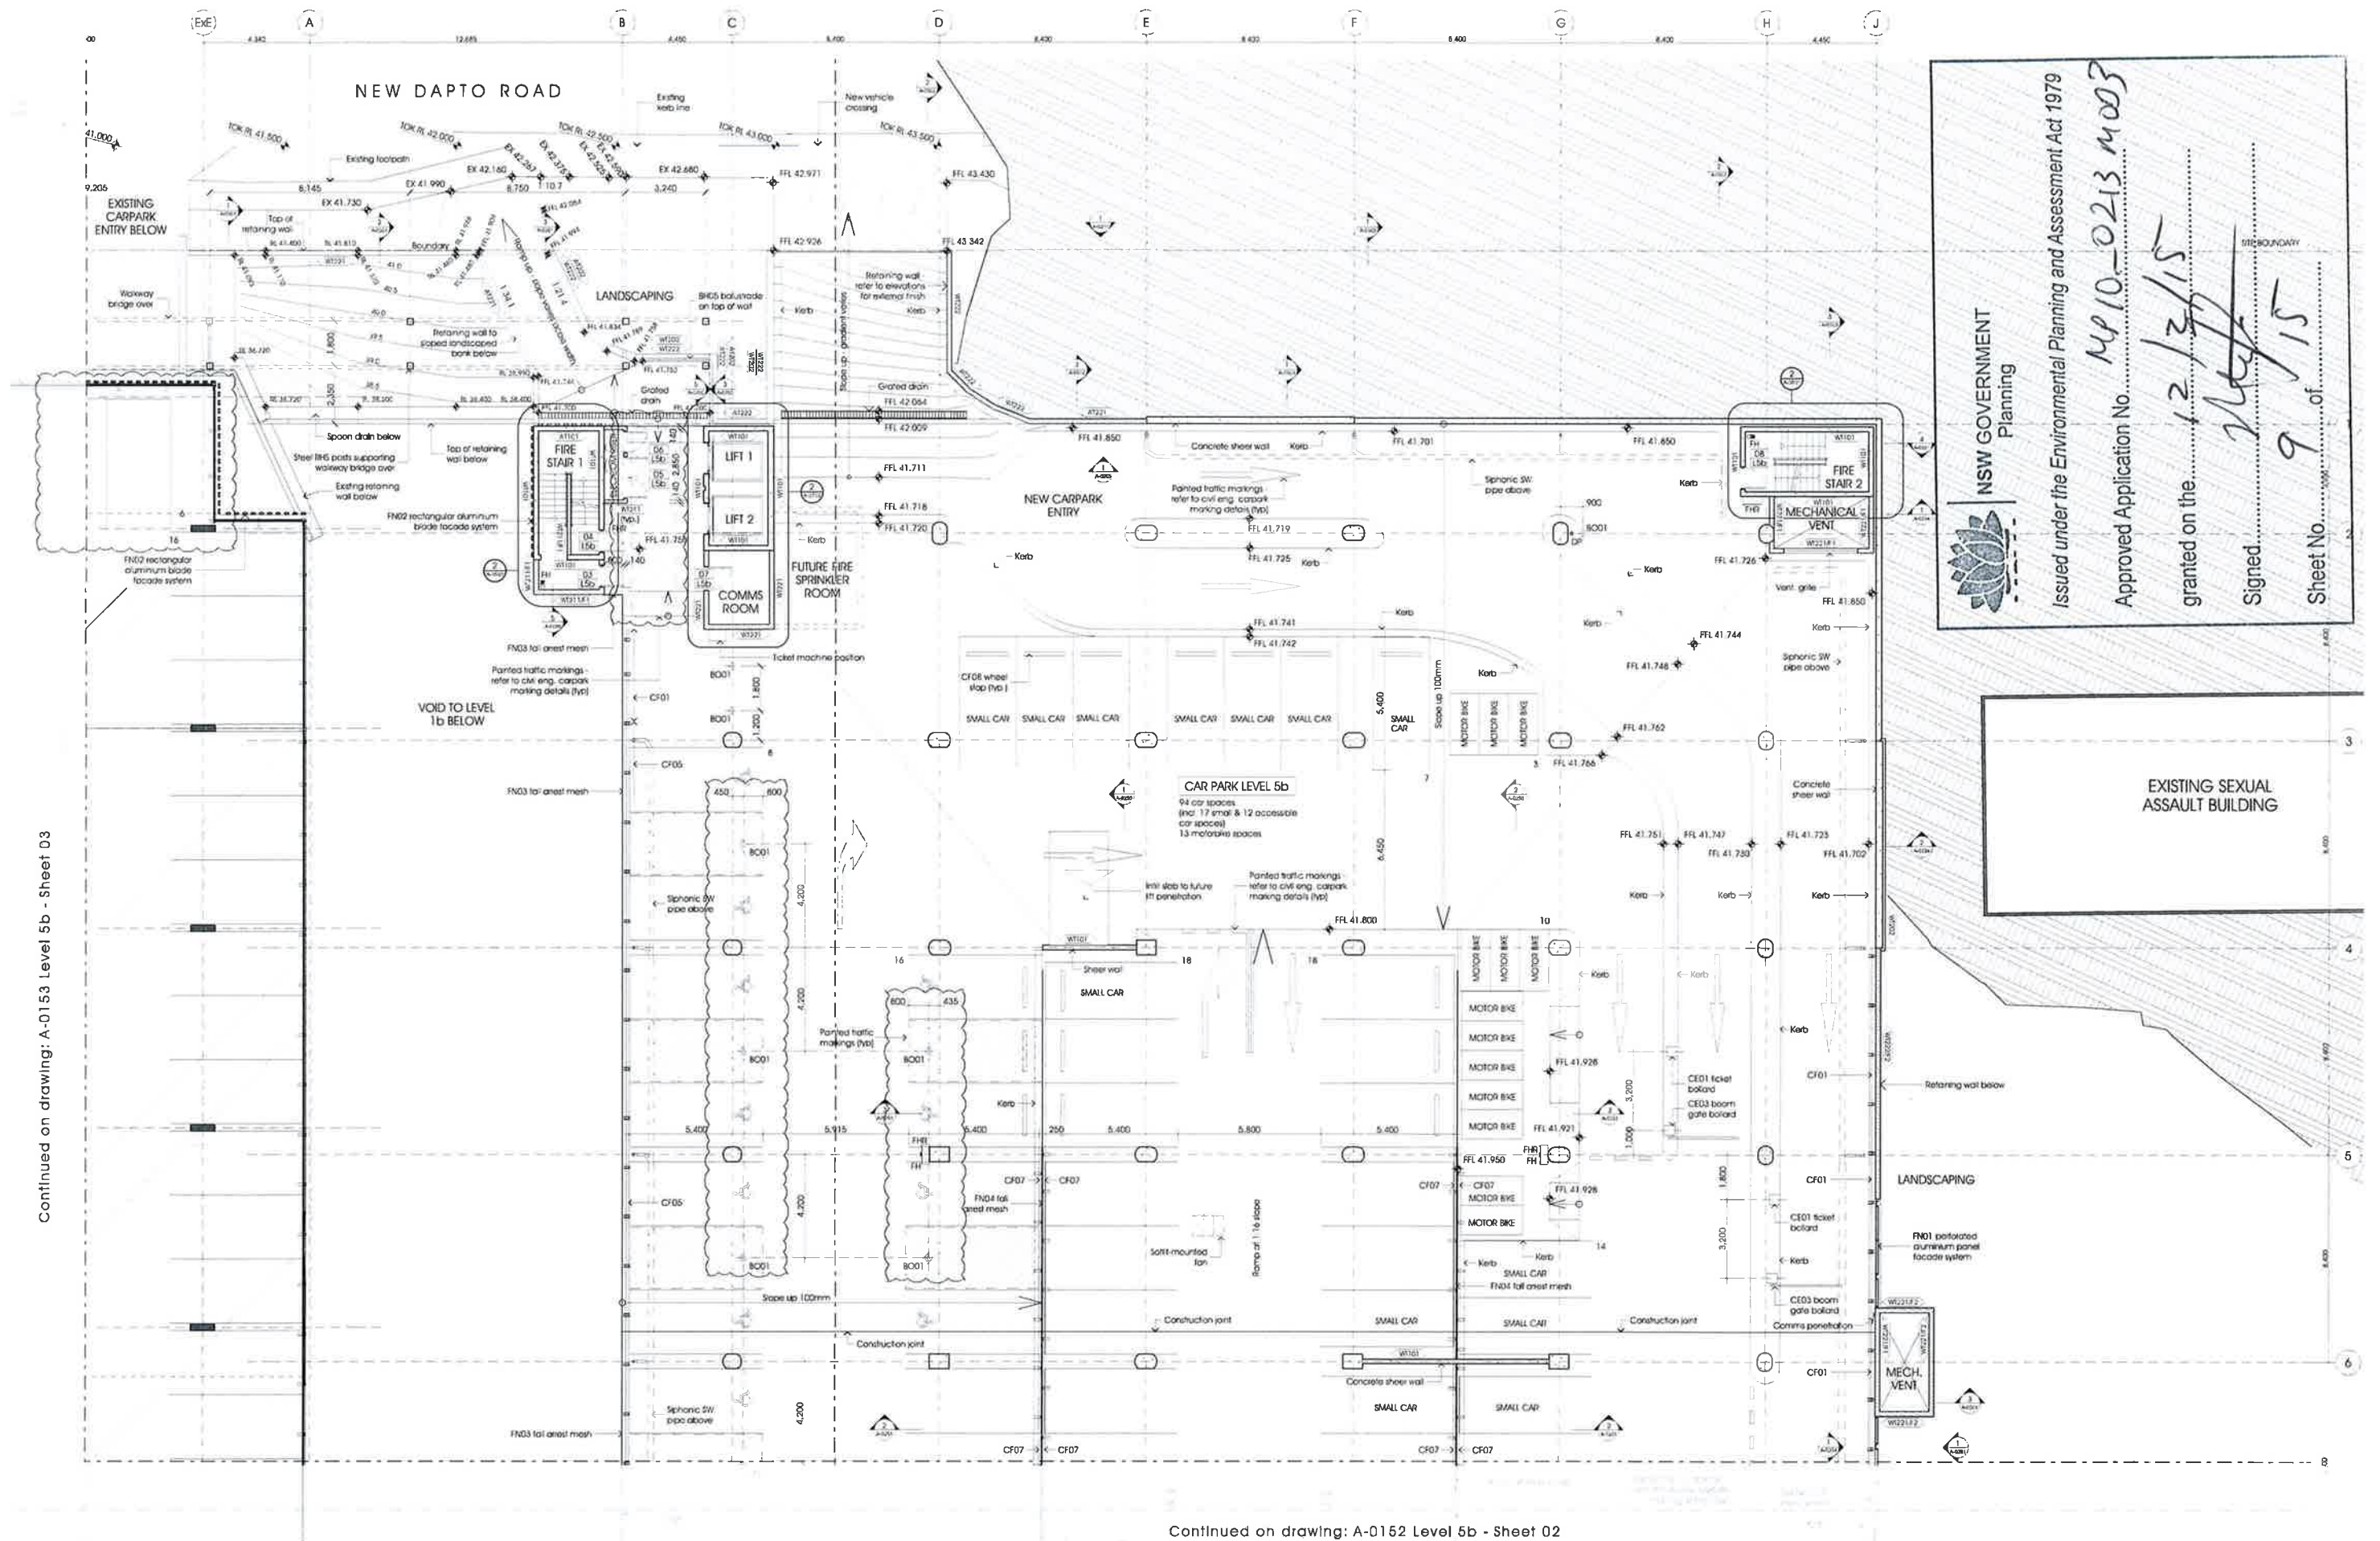

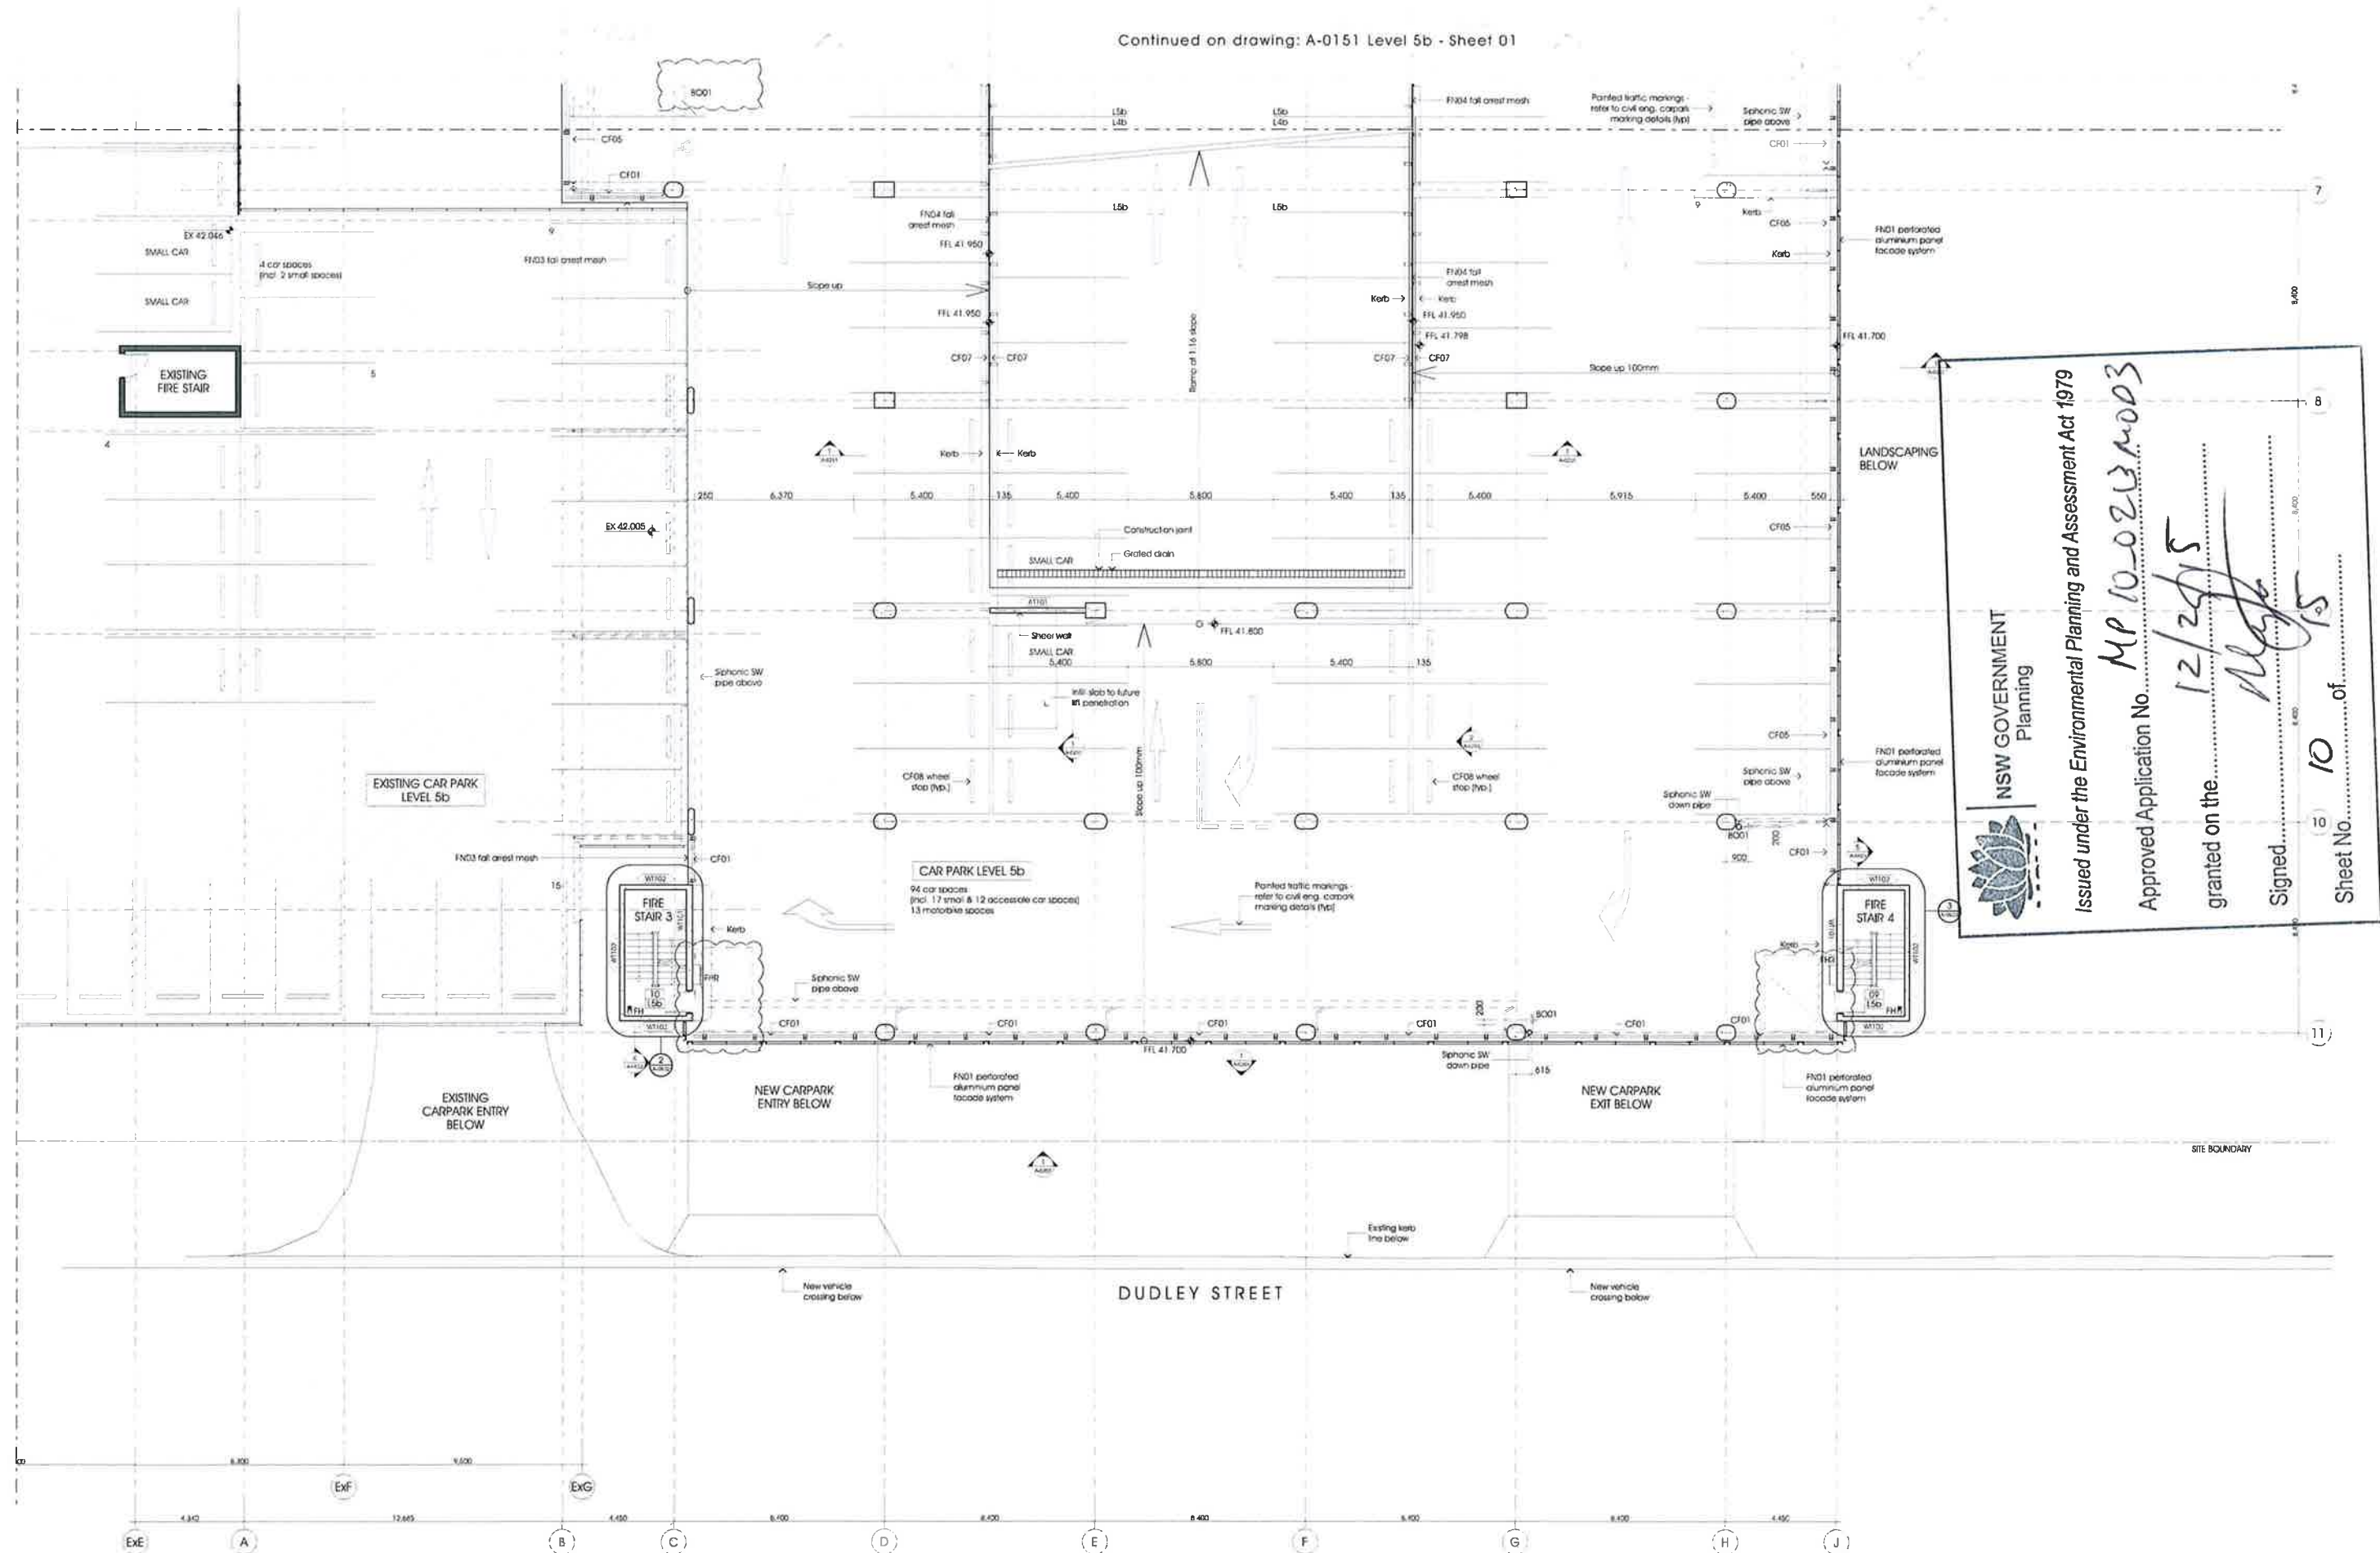

NSW GOVERNMENT
Planning


issued under the Environmental Planning and Assessment Act 1979

Approved Application No. MP 10-0263-003

granted on the 12/29/15

Signed..... 8.00

Sheet No. 10 of 13

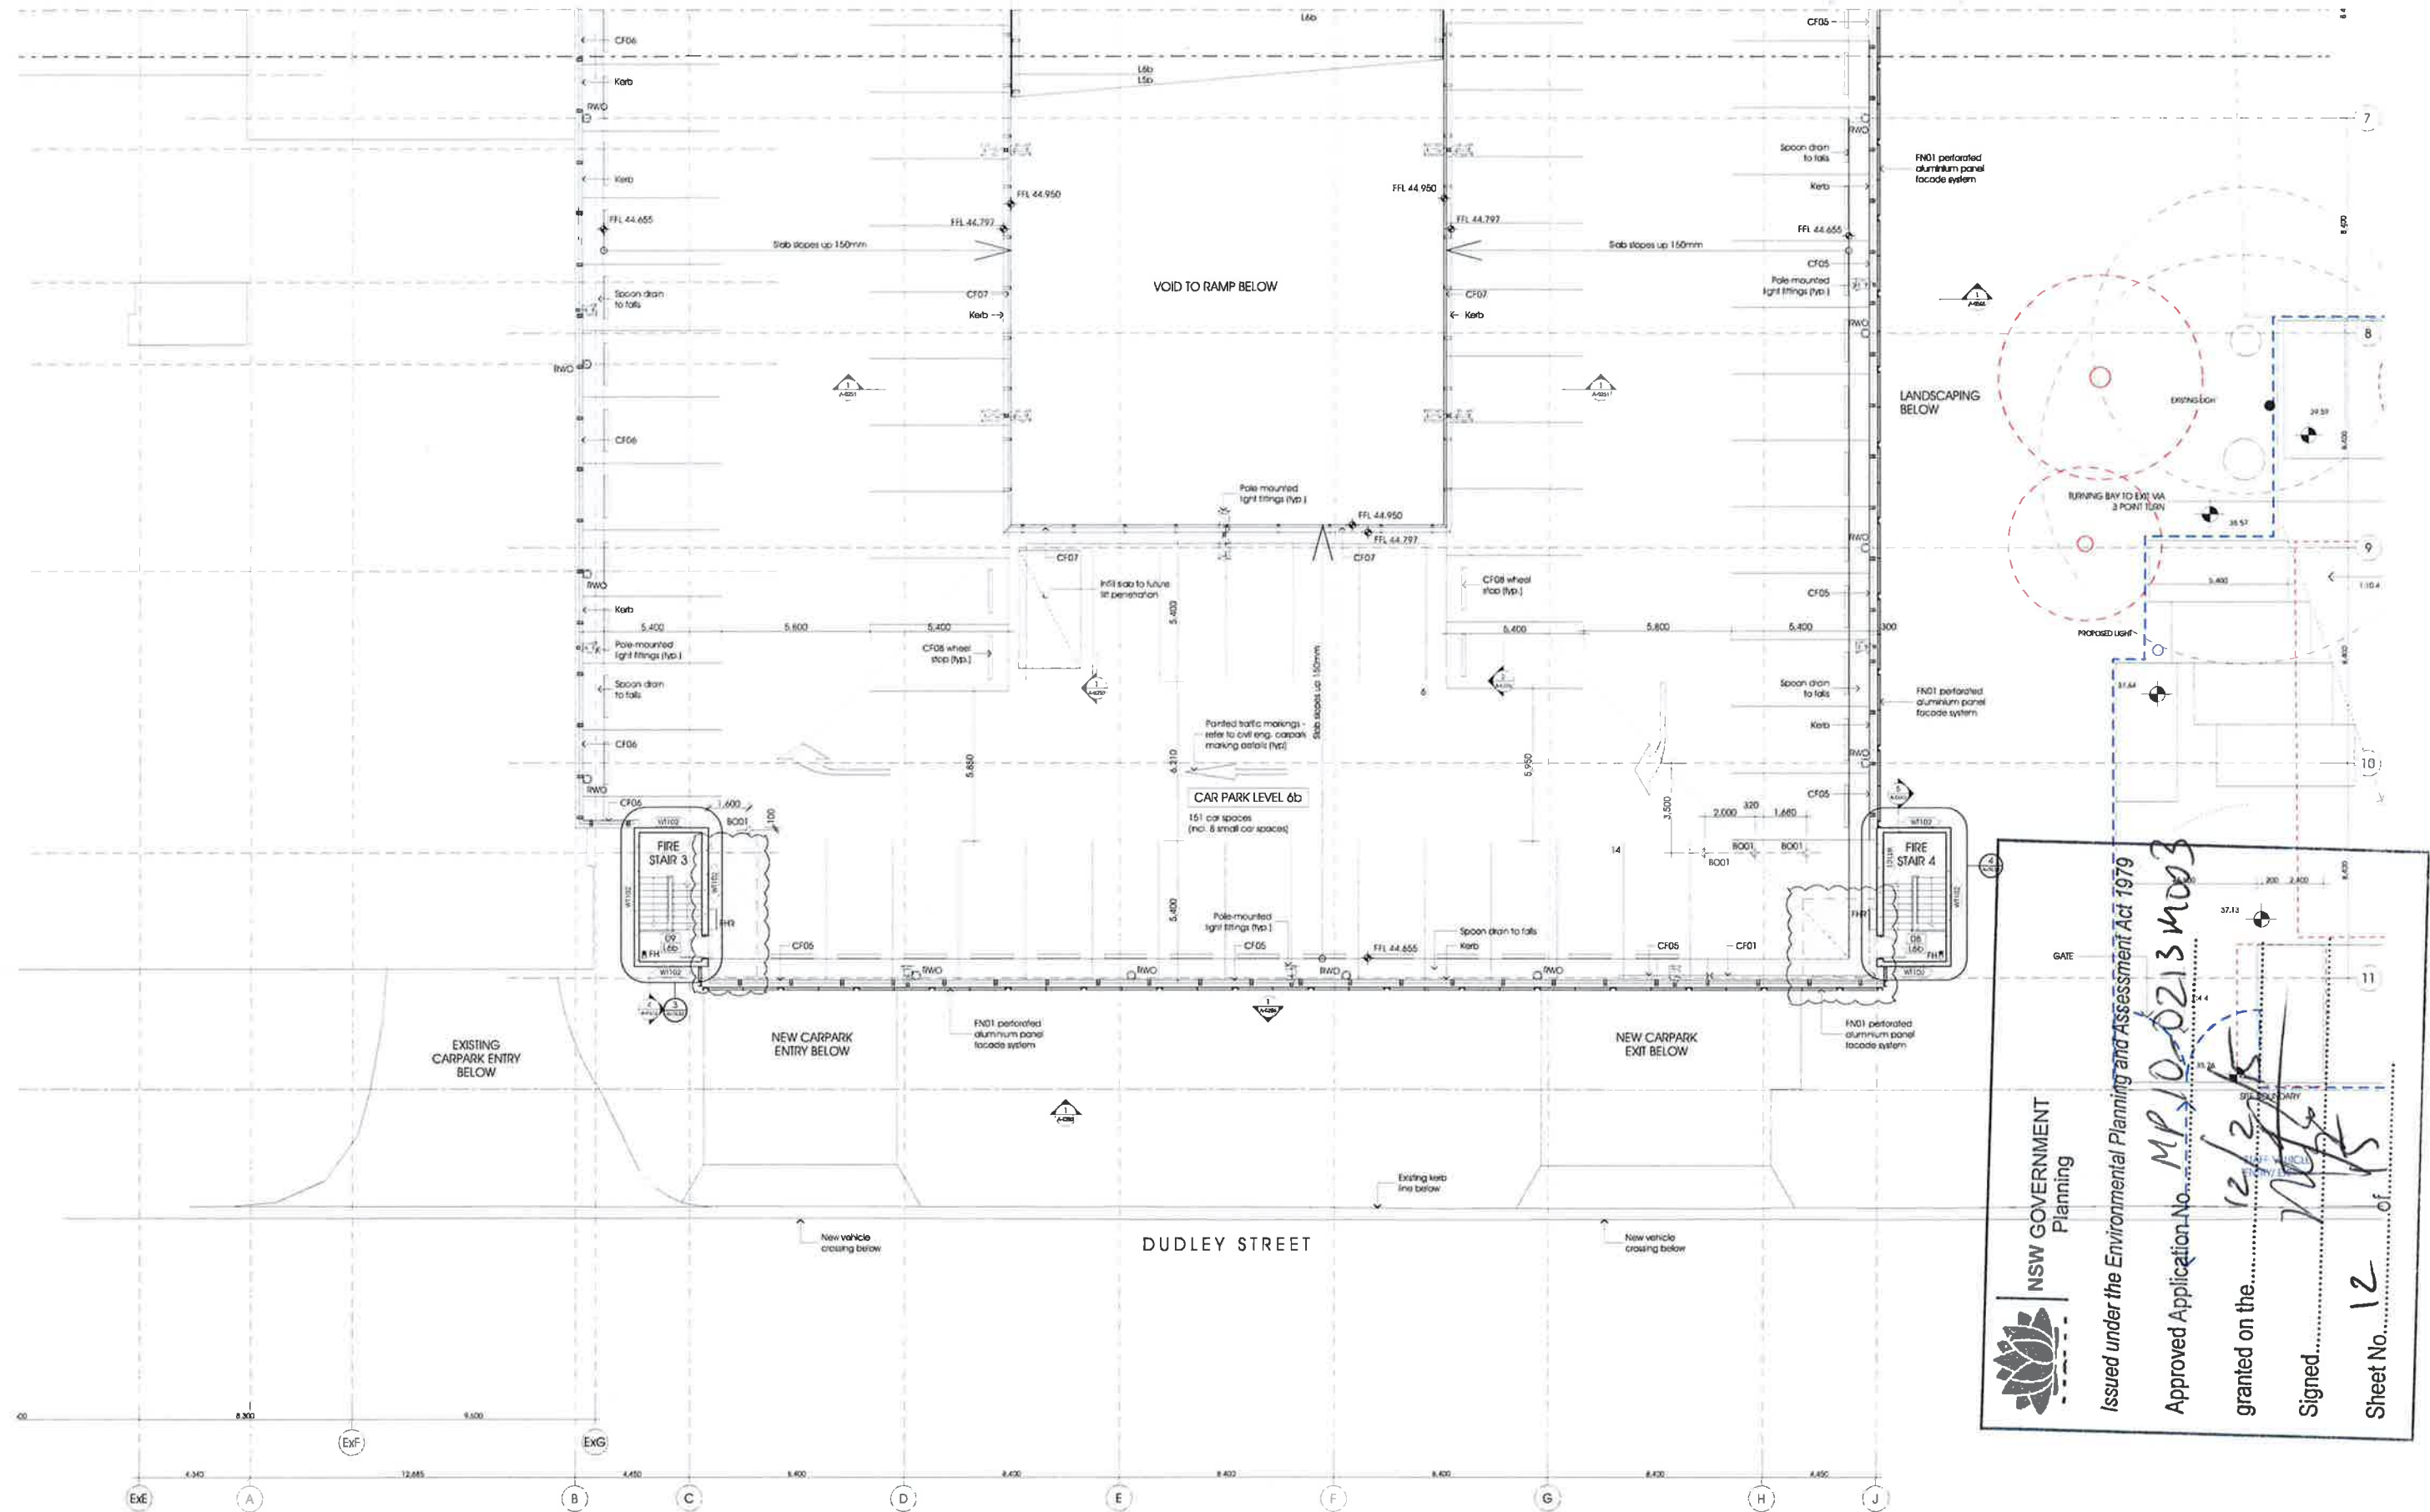

Issued under the Environmental Planning and Assessment Act 1979
Approved Application No. **MP/10-02134003**

granted on the **12/12/15**
Signed **[Signature]**
Sheet No. **12** of **12**

GA - Level 6b
1:100

fitzpatrick + partners



NSW GOVERNMENT

Planning


Issued under the Environmental Planning and Assessment Act 1979


Approved Application No. **MP 10-0213 1003**

granted on the **12/2/15**

Signed *[Signature]*

Sheet No. **13** of **15**

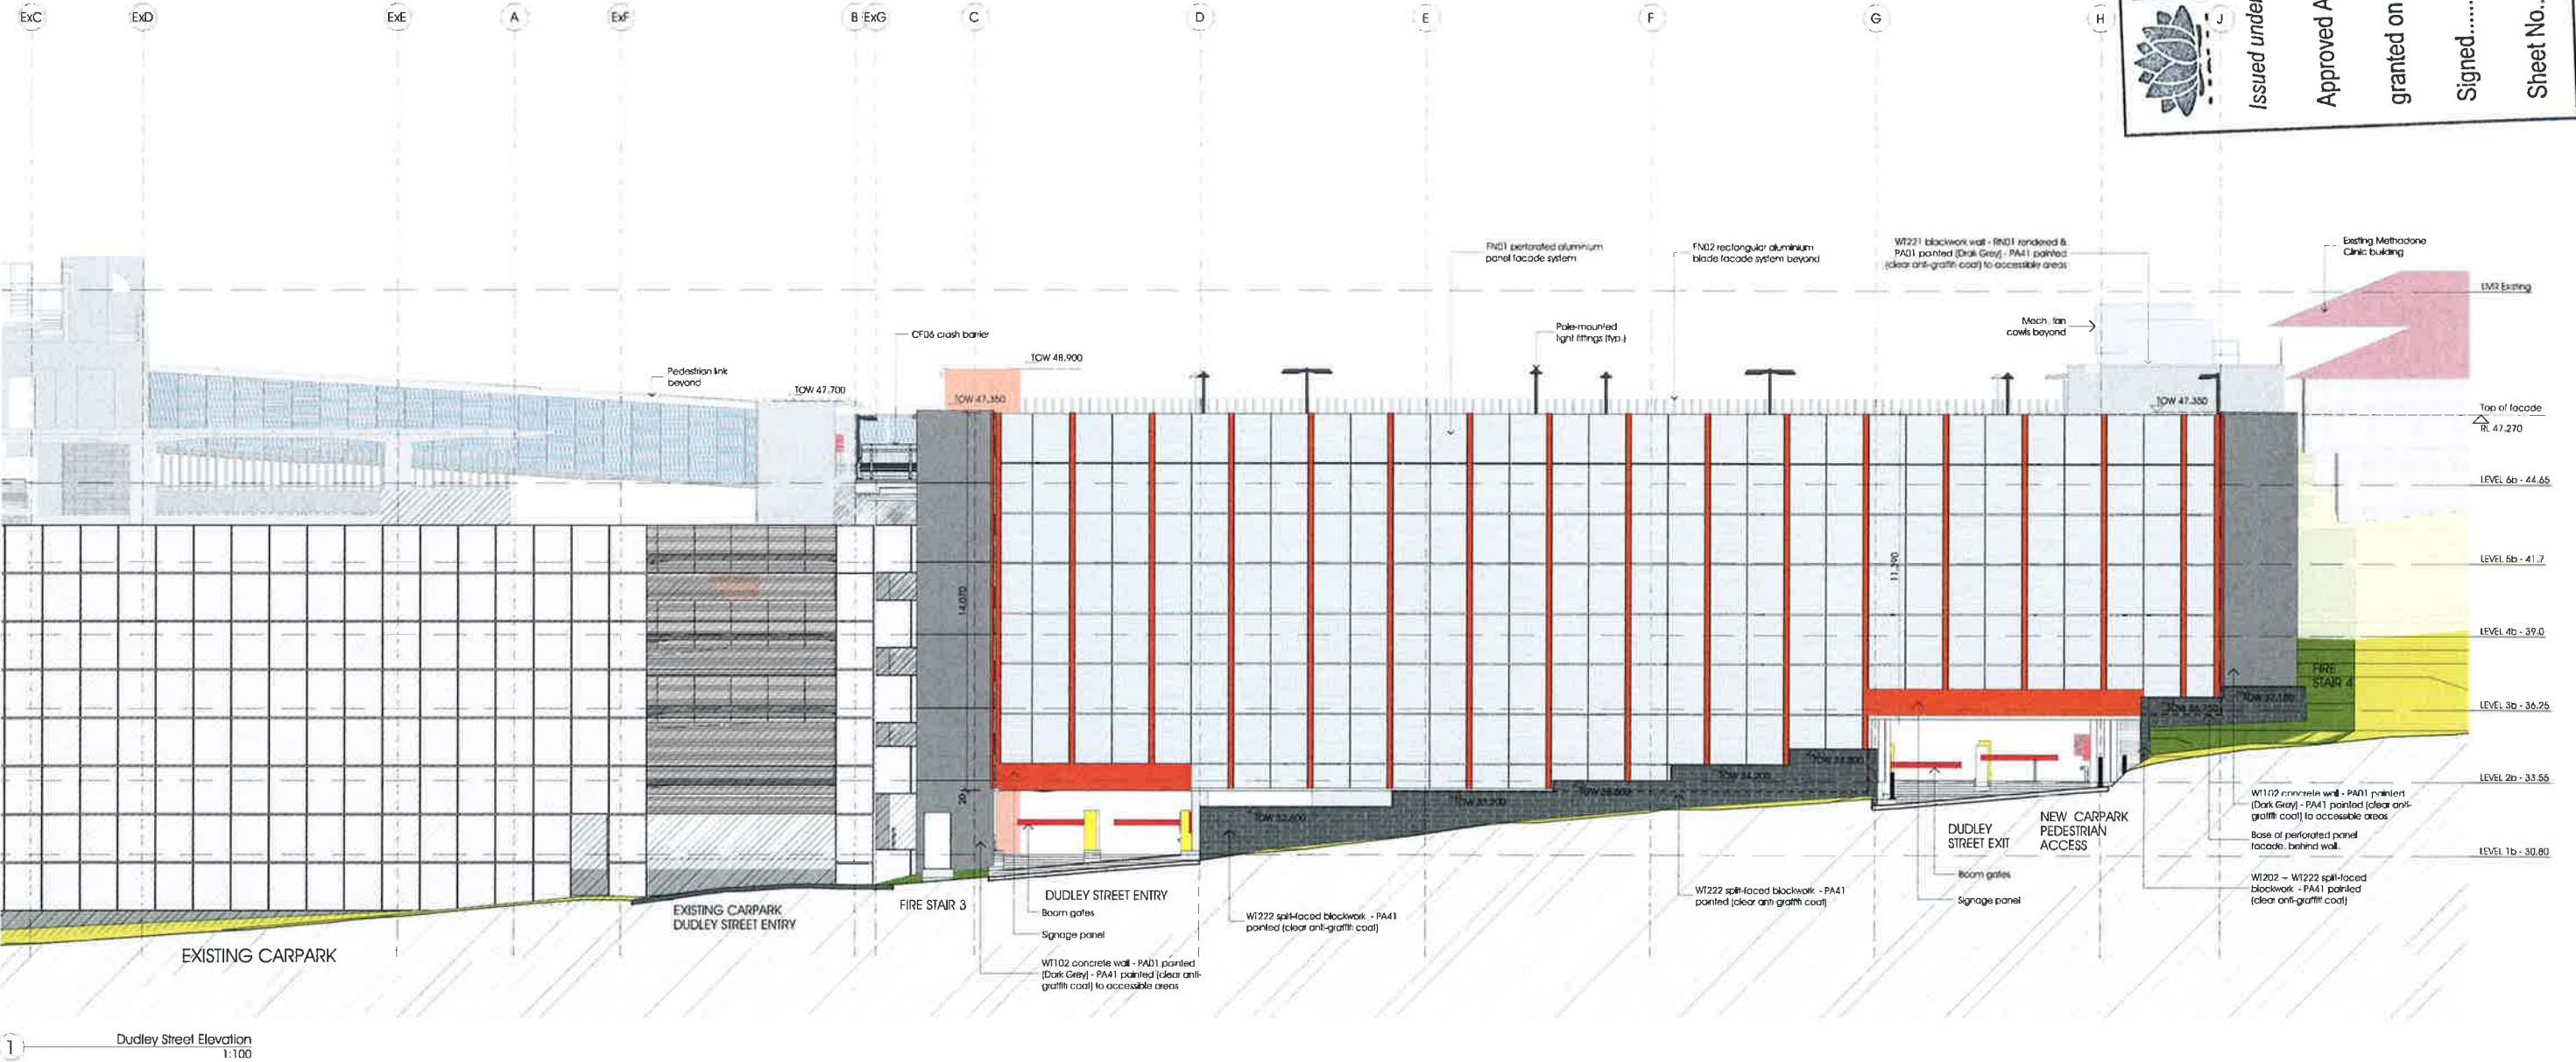

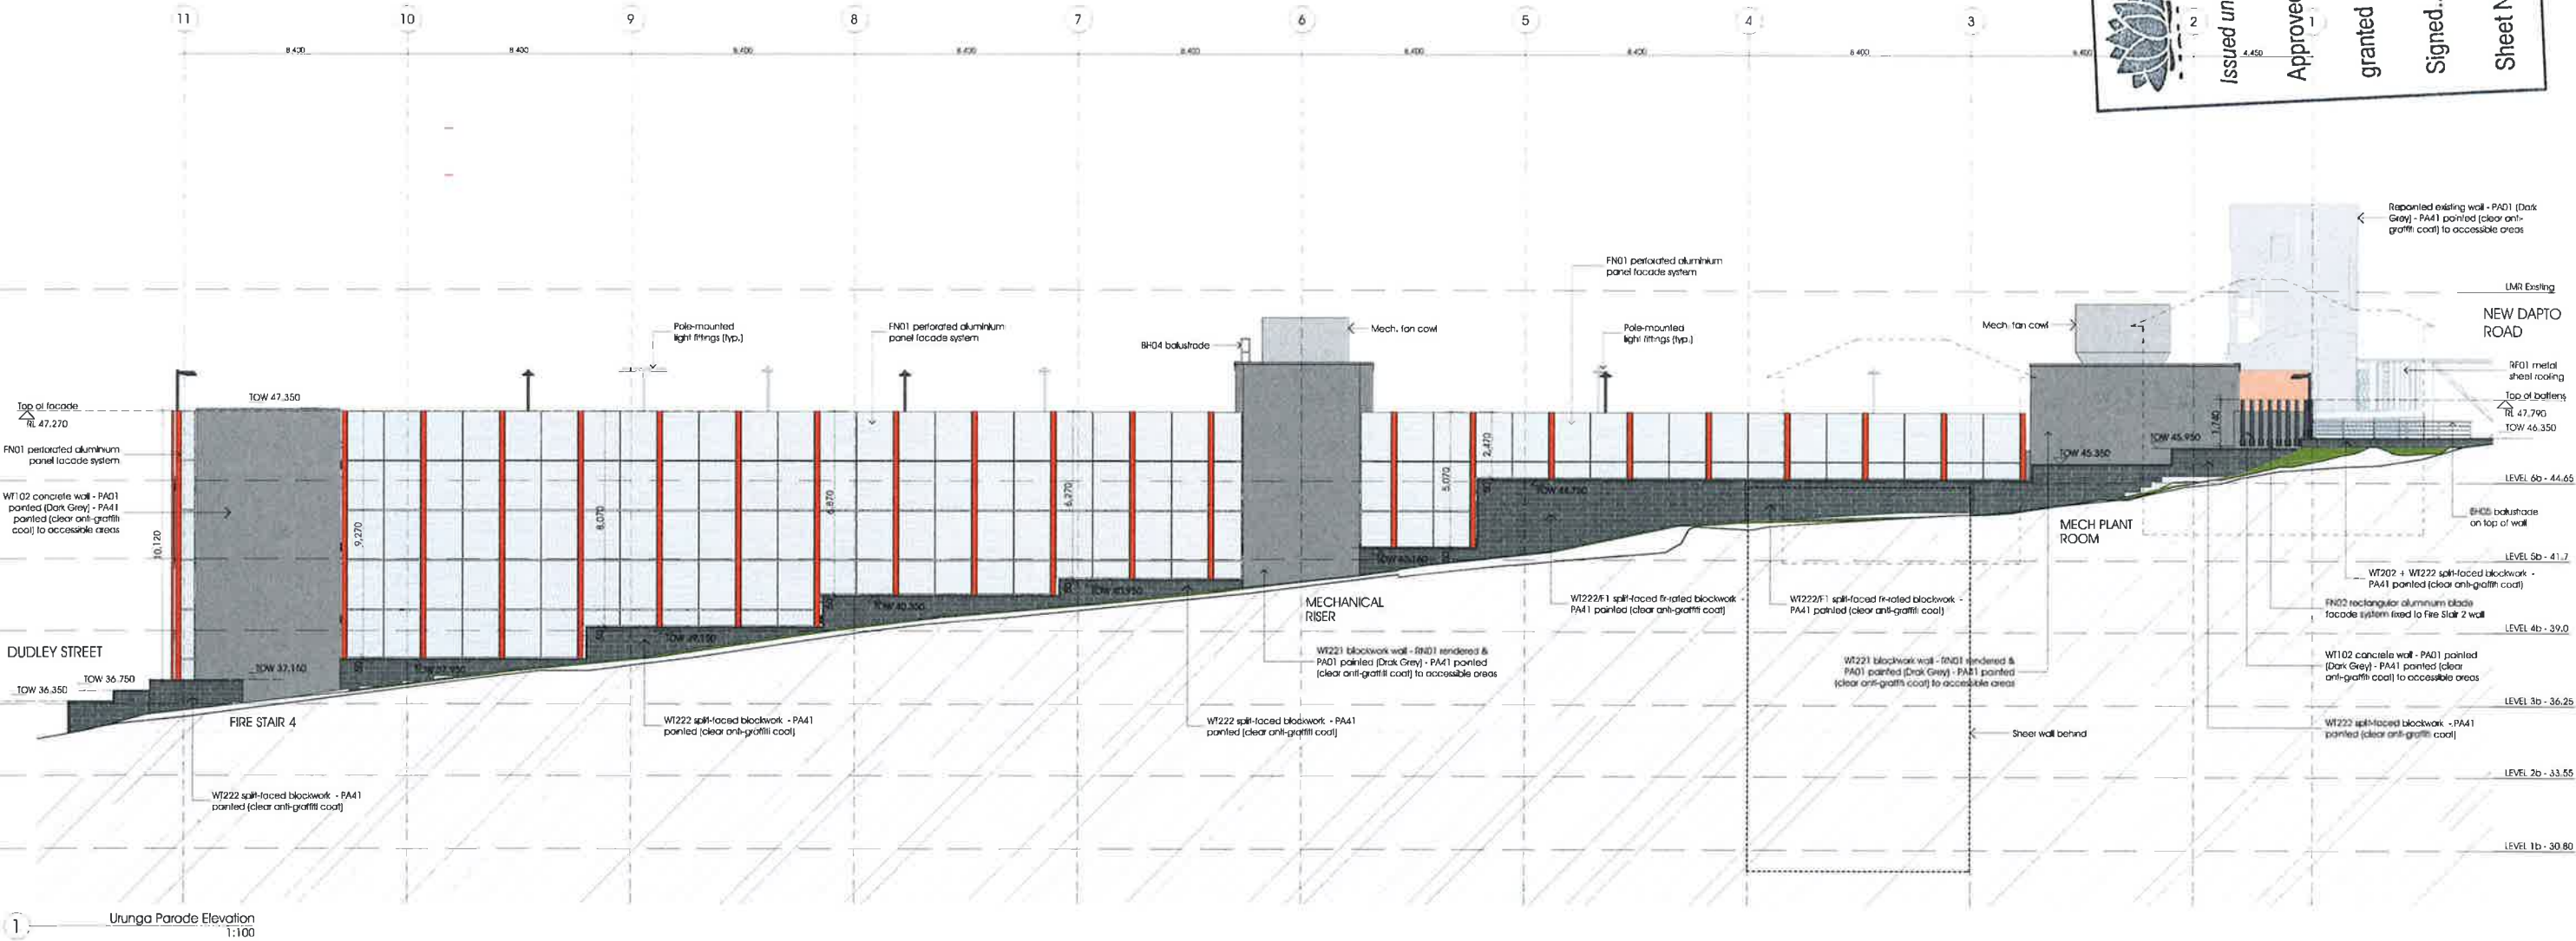

NSW GOVERNMENT
Planning

Issued under the Environmental Planning and Assessment Act 1979

Approved Application No. *MP 10-0213 MODS*

granted on the *12/2/15*

Signed *[Signature]*

Sheet No. *14* of *15*

