


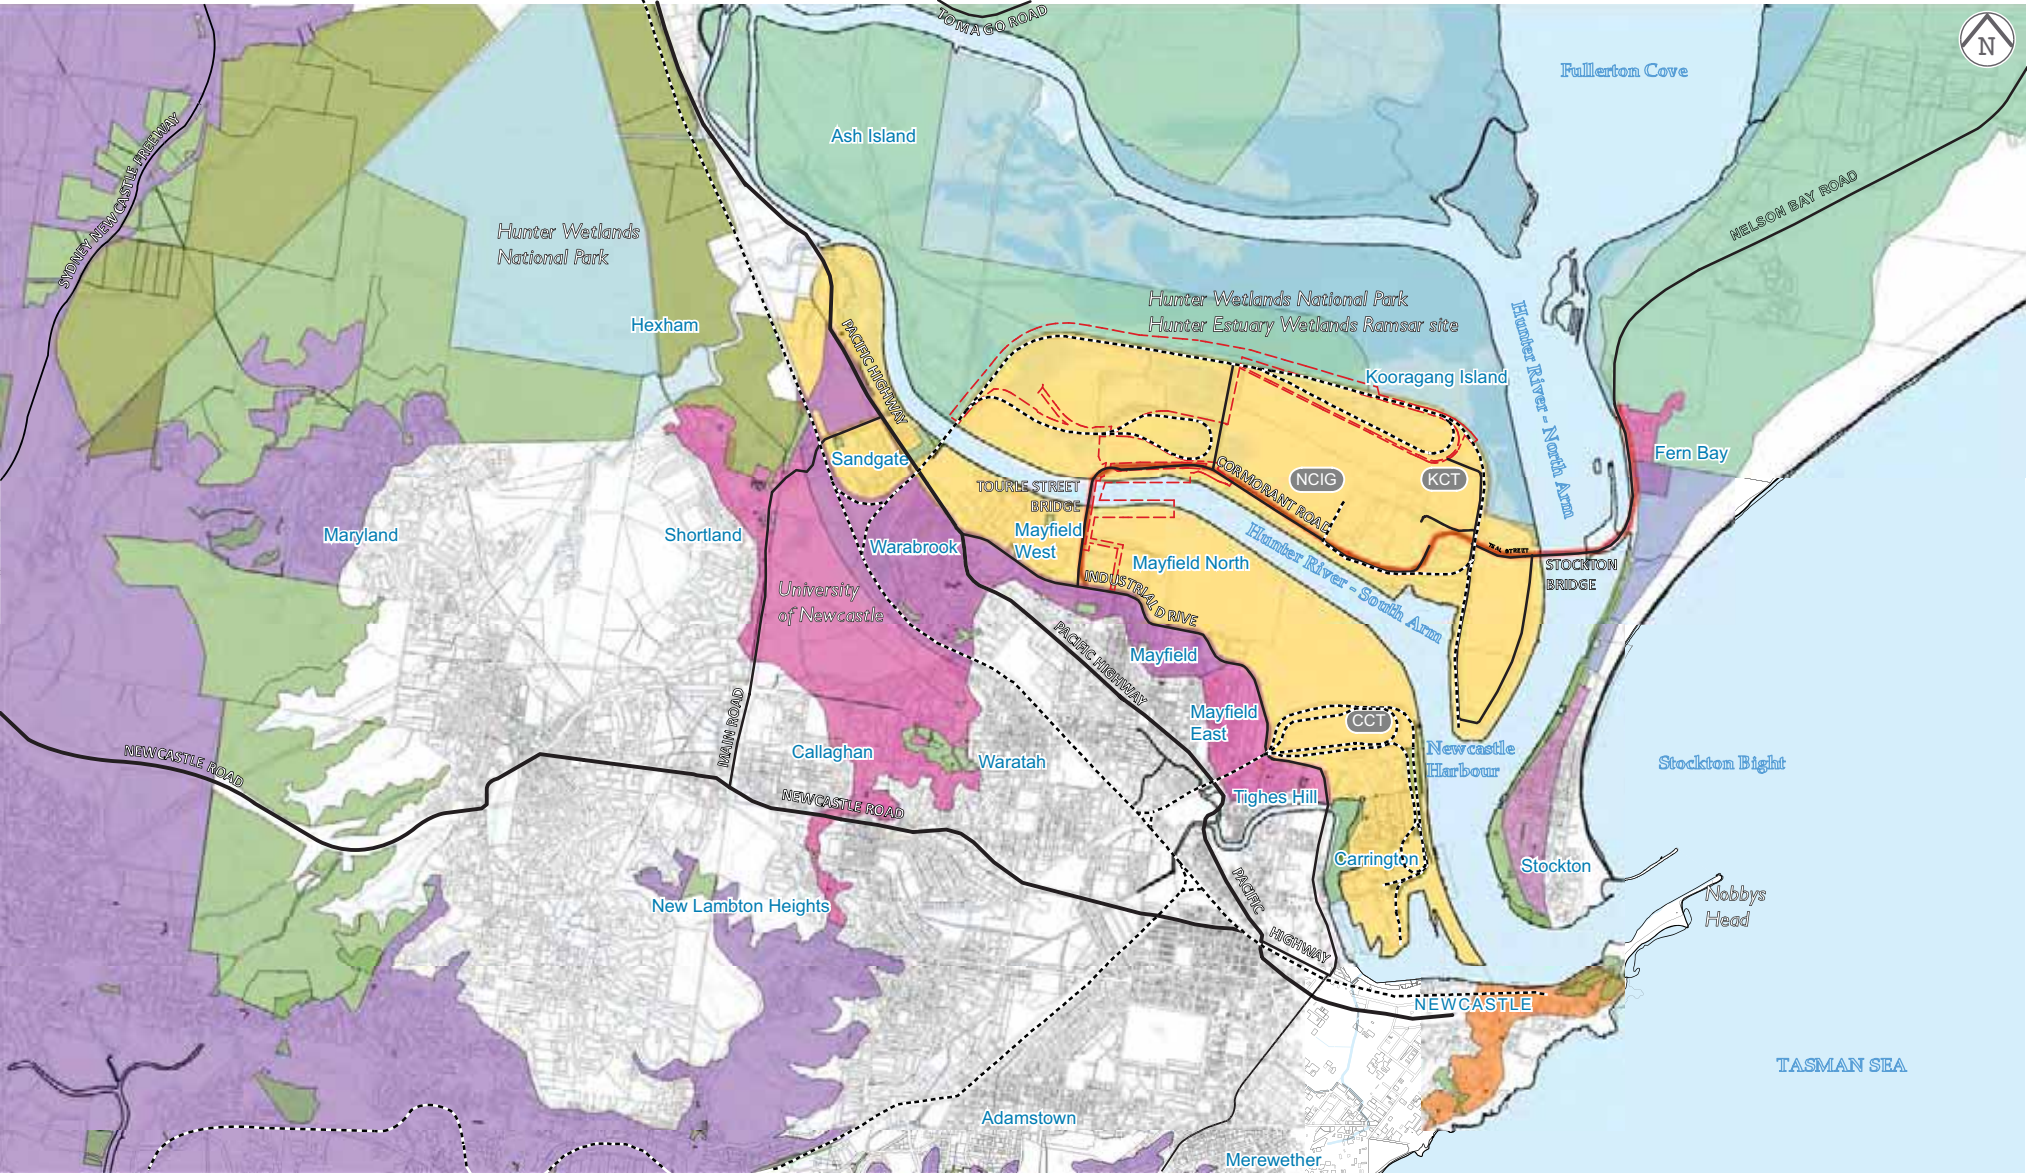

PROPOSED TERMINAL 4 PROJECT

SCALE

0 0.5 1 2Km

LEGEND

- KEY ROADS
- RAIL
- T4 PROJECT AREA BOUNDARY
- T4 PROJECT INFRASTRUCTURE COMPONENTS

- URBAN AREAS WITHIN 3Km
- URBAN AREAS WITHIN 3Km - 6Km
- URBAN AREAS MORE THAN 6Km +
- CITY CENTRE

- INDUSTRIAL AREAS
- NATIONAL PARK / RAMSAR SITE
- OPEN SPACE / RESERVE
- CORMORANT ROAD