


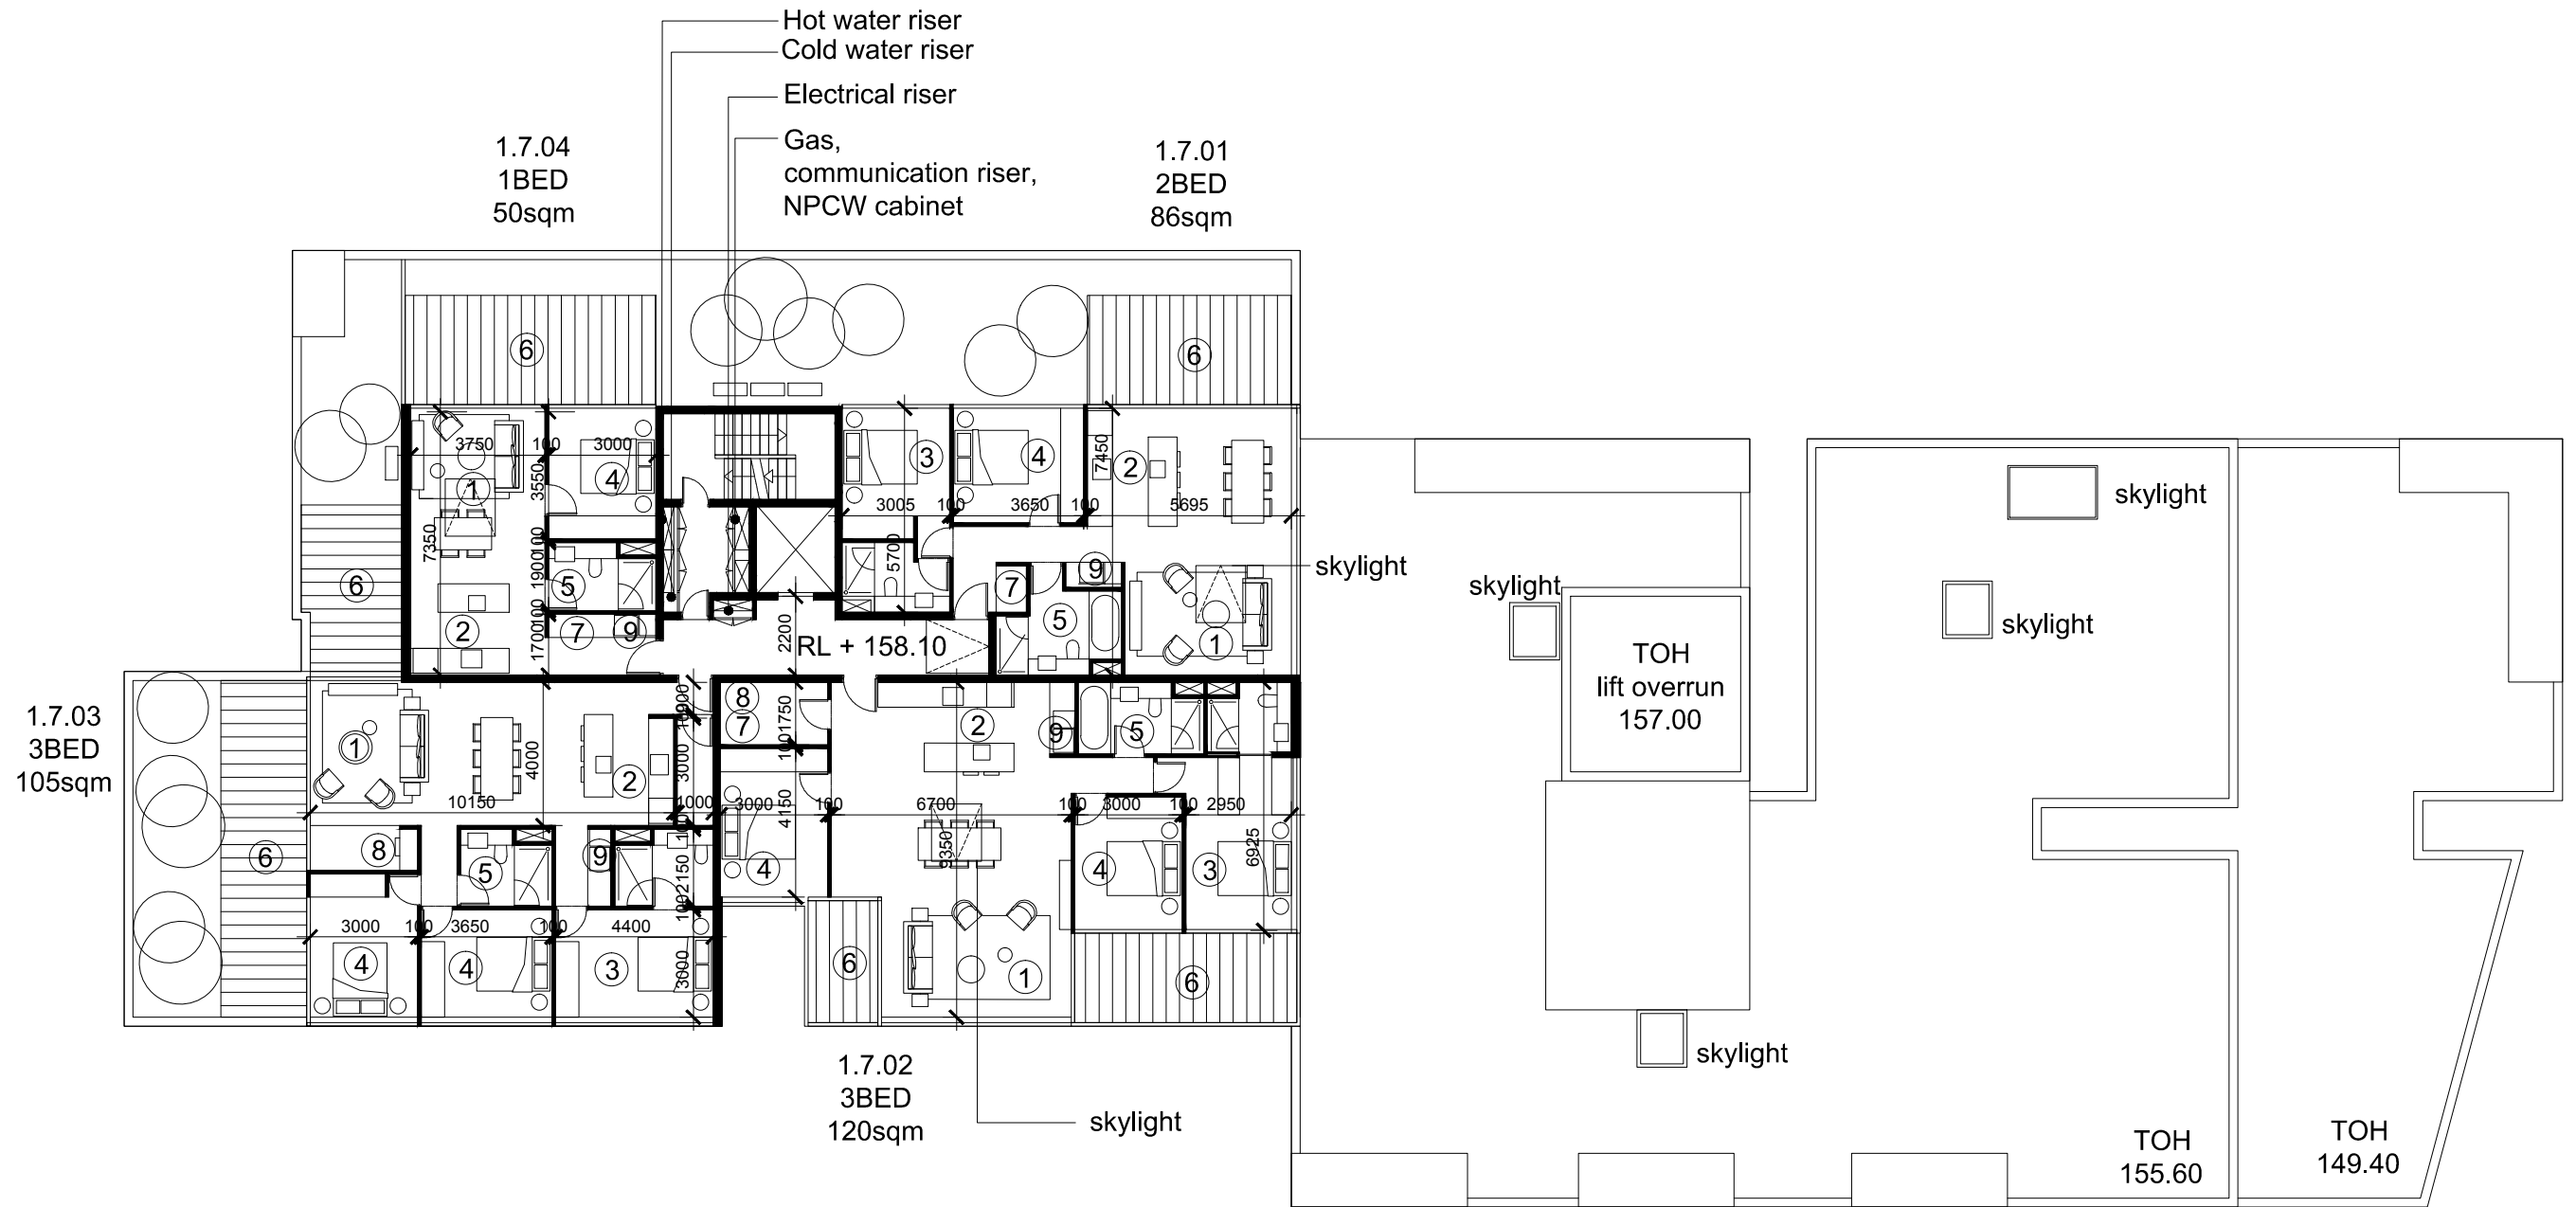

- ① LIVING
- ② KITCHEN
- ③ MASTER BEDROOM
- ④ BEDROOM
- ⑤ BATHROOM
- ⑥ BALCONY
- ⑦ STORAGE
- ⑧ STUDY
- ⑨ LAUNDRY