



FOR HARDWORKS SEE LA15

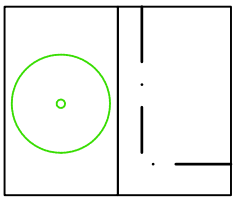


SITE BOUNDARY  
EXISTING TREE  
RETAINED

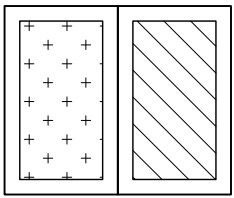


PLANTING ON  
CONCRETE SLAB  
PLANTING ON  
NATURAL GROUND

| EX 16.25 | EXISTING SPOT LEVEL |
|----------|---------------------|
| RL 20.0  | PROPOSED SPOT LEVEL |
| TW 21.0  | TOP OF WALL LEVEL   |
| SL 24.00 | TOP OF SLAB LEVEL   |

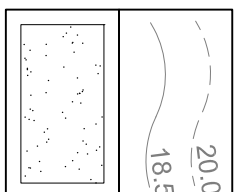

EXISTING CONTOUR  
PROPOSED NEW CONTOUR  
TURF

|                     |                   |            |                        |   |   |   |                     |                |
|---------------------|-------------------|------------|------------------------|---|---|---|---------------------|----------------|
| SUBMISSION NO.<br>A | SUBMISSION TO LEC | 07.08.2016 | AUSBAO PTYABLE PTY LTD | PROJECT:<br>Proposed Residential Development,<br>1 Avon Rd Pyrmont                |  |   |                     |                |
|                     |                   |            |                        | DRAWING TITLE:<br>Heritage House Hardworks Plan                                   |   |   |                     |                |
|                     |                   |            |                        | SCALE: 1:250 @ A1<br>DATE: 27.02.2016<br>DRAWN: MW                                |   | CHECKED: MT<br>JOB NO: 154066<br>DESIGNED: MT | DRAWING NO:<br>LA14 | REVISION:<br>A |
|                     |                   |            |                        | CLIENT:   |   |   |                     |                |
|                     |                   |            |                        | Copyright of Taylor Brammer Landscape Architects Pty Ltd.<br>Austli 9 088 724 888 |   |   |                     |                |