



FOR PLANTING SEE LA08

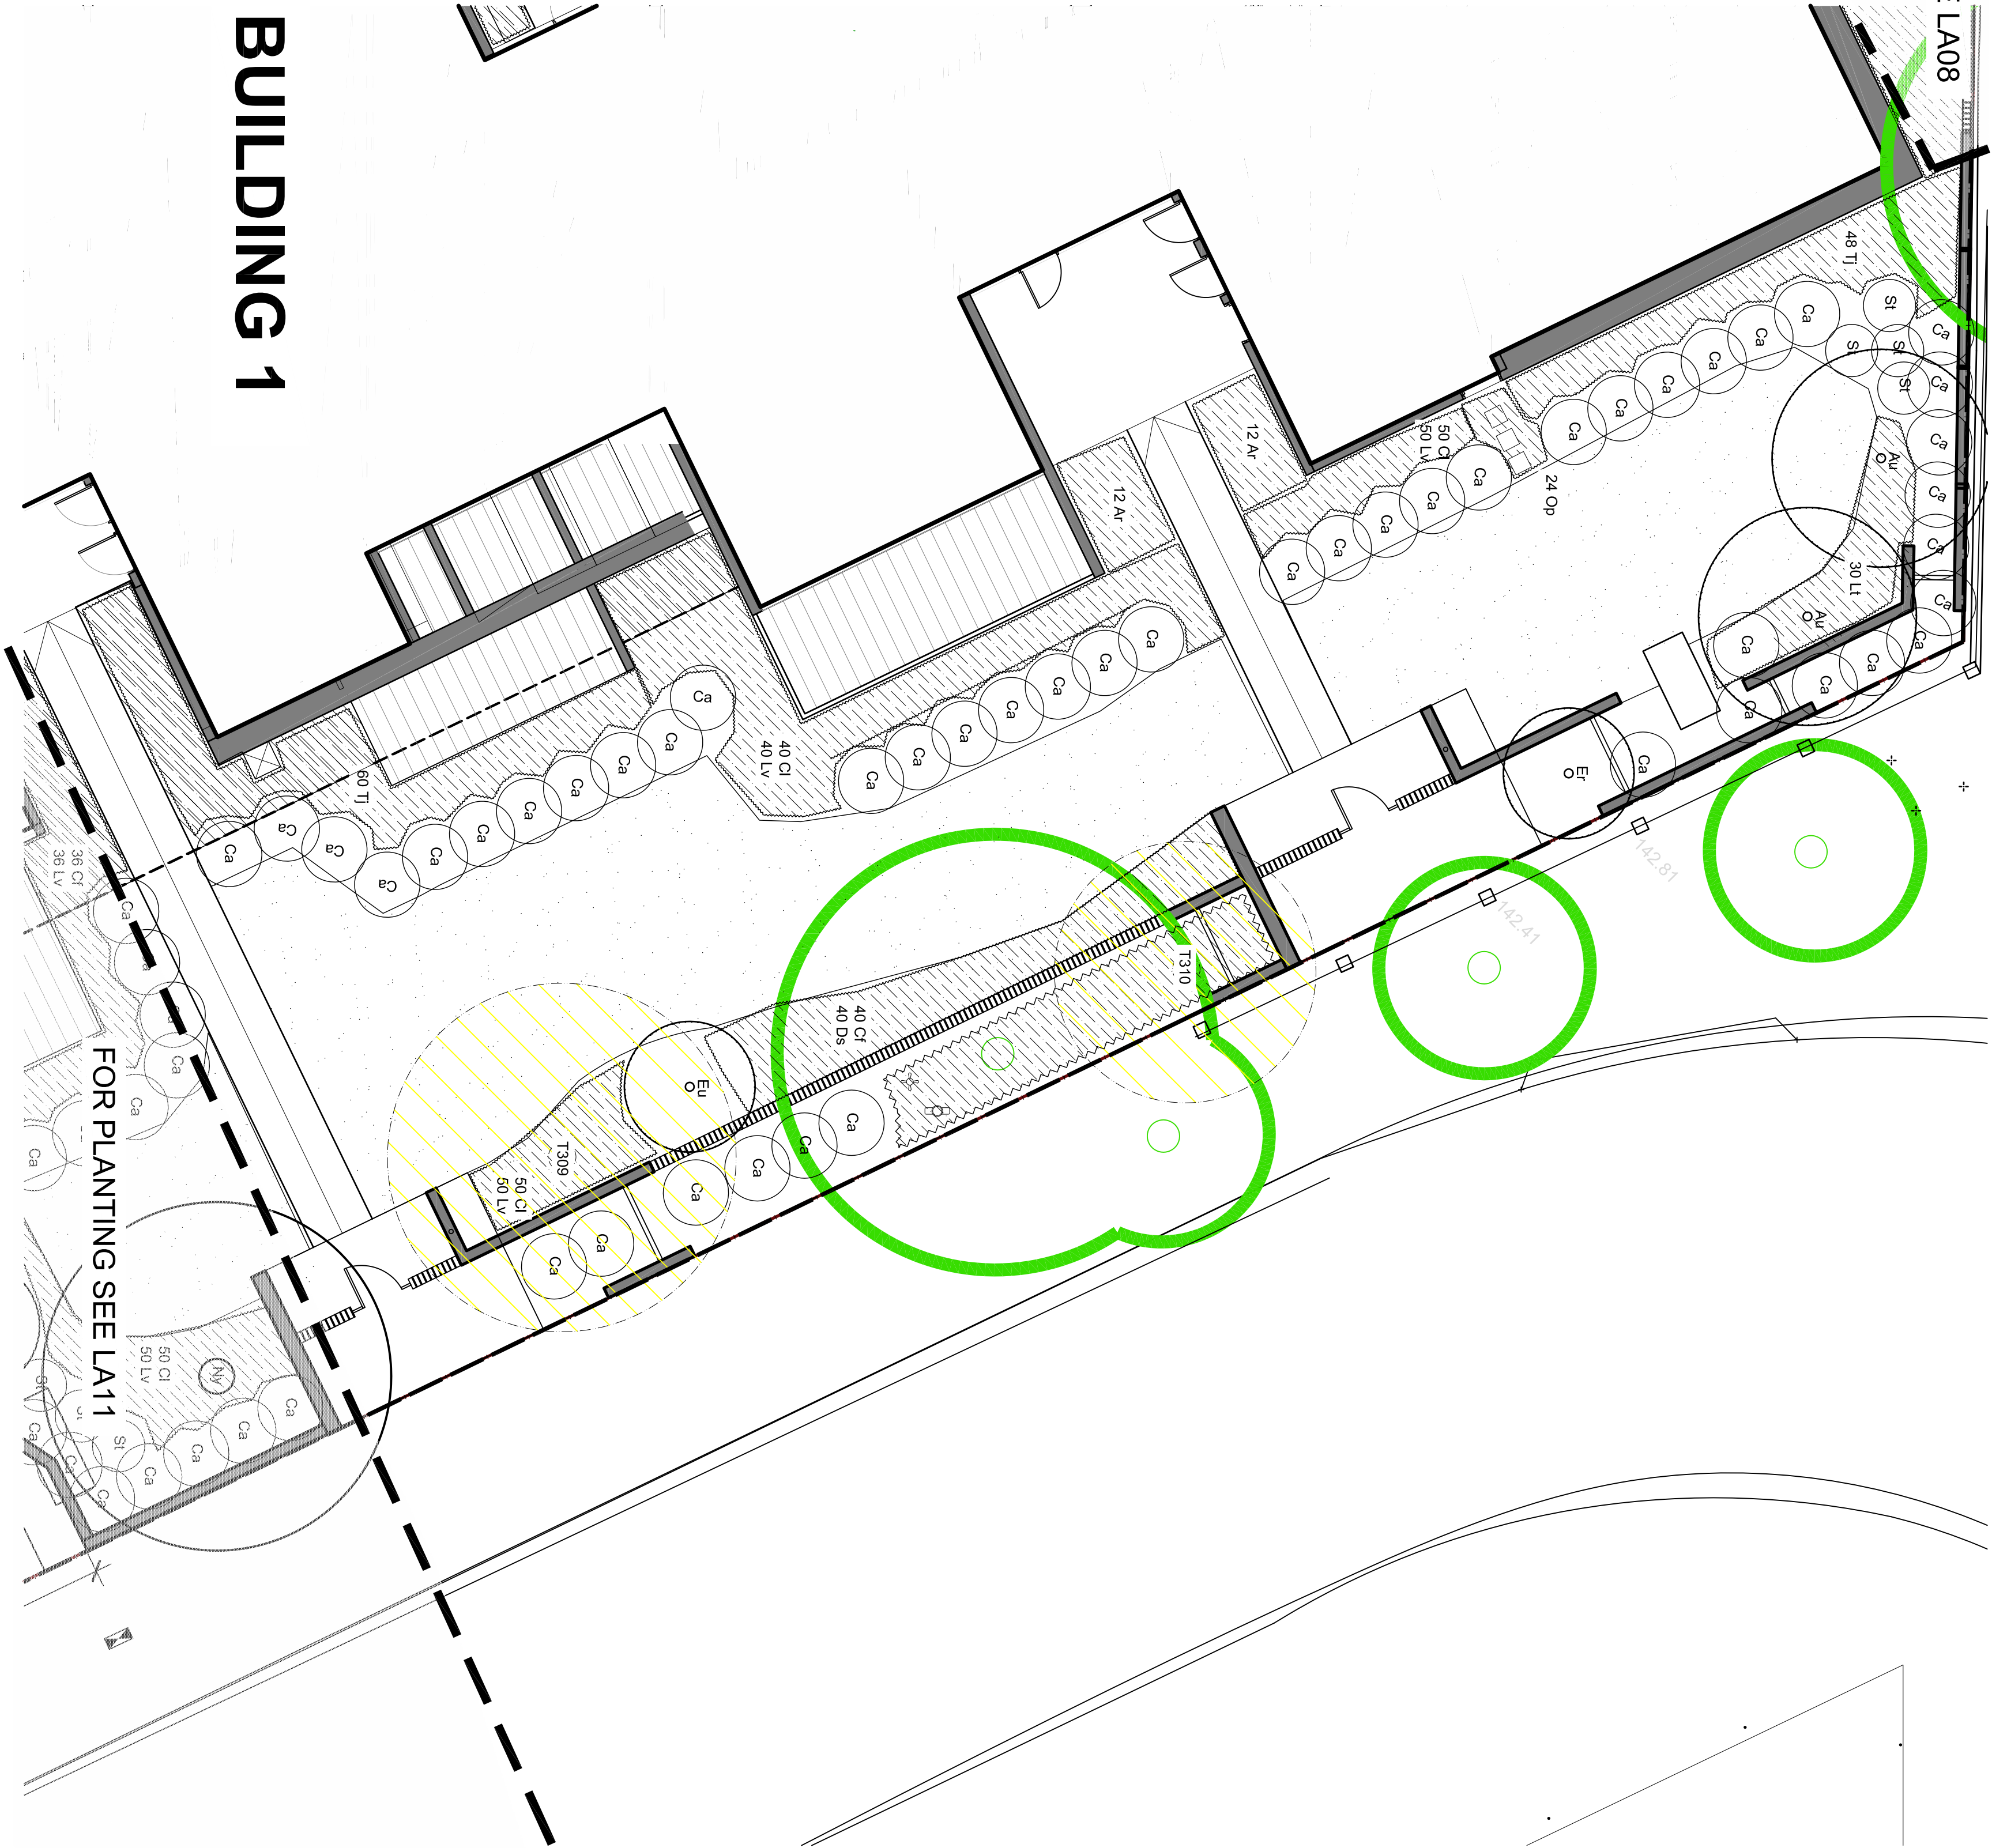


BUILDING 1


FOR PLANTING SEE LA11

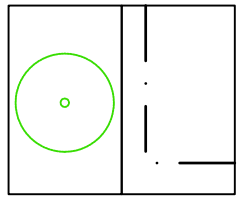

SITE BOUNDARY

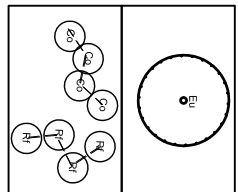


EXISTING TREE

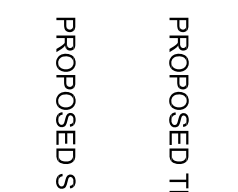


PROPOSED TREE

PROPOSED SHRUB

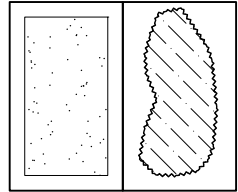

PROPOSED GROUNDCOVERS

TURF

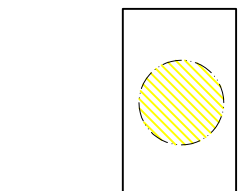

NEW LOCATION OF TRANSPLANTED PALM

NOTE:

- PROJECT APPROX TO MONITOR EXCAVATION, STORMWATER, RIPRAP WORKS (AS REQUIRED) REFER LA17
- FOR PLANT SPECIES & QUANTITIES REFER LA11

PROJECT: Professional Development, 1 Avon Rd Pyrmont		0 1 2 4 6m	
DRAWING TITLE: Avon Rd Planting North / Tree Protection Plan		SCALE: 1:100 @ A1	
CLIENT: AUSTRALIAN PLYMOUTH PTY LTD		DATE: 27/02/2015	
SUBMISSION TO LEC		CHECKED: MT	
DESCRIPTION		JOB NO: 15005	
DATE: 04/08/2015		DESIGNED: MT	
DATE: 07/08/2015		DRAWING NO: LA10	
		REVISION: B	
		Copyright of Taylor Brammer Landscape Architects Pty Ltd. All rights reserved.	

TaylorBrammer

TAYLOR BRAMMER LANDSCAPE ARCHITECTS PTY LTD
SYDNEY STUDIO
218 Oxford Street
Sydney, NSW 2000
T 61 2 2887 8666
E sydney@taylorbrammer.com.au