


FOR HARDWORKS
SEE LA15


BUILDING 1

BUILDING 3

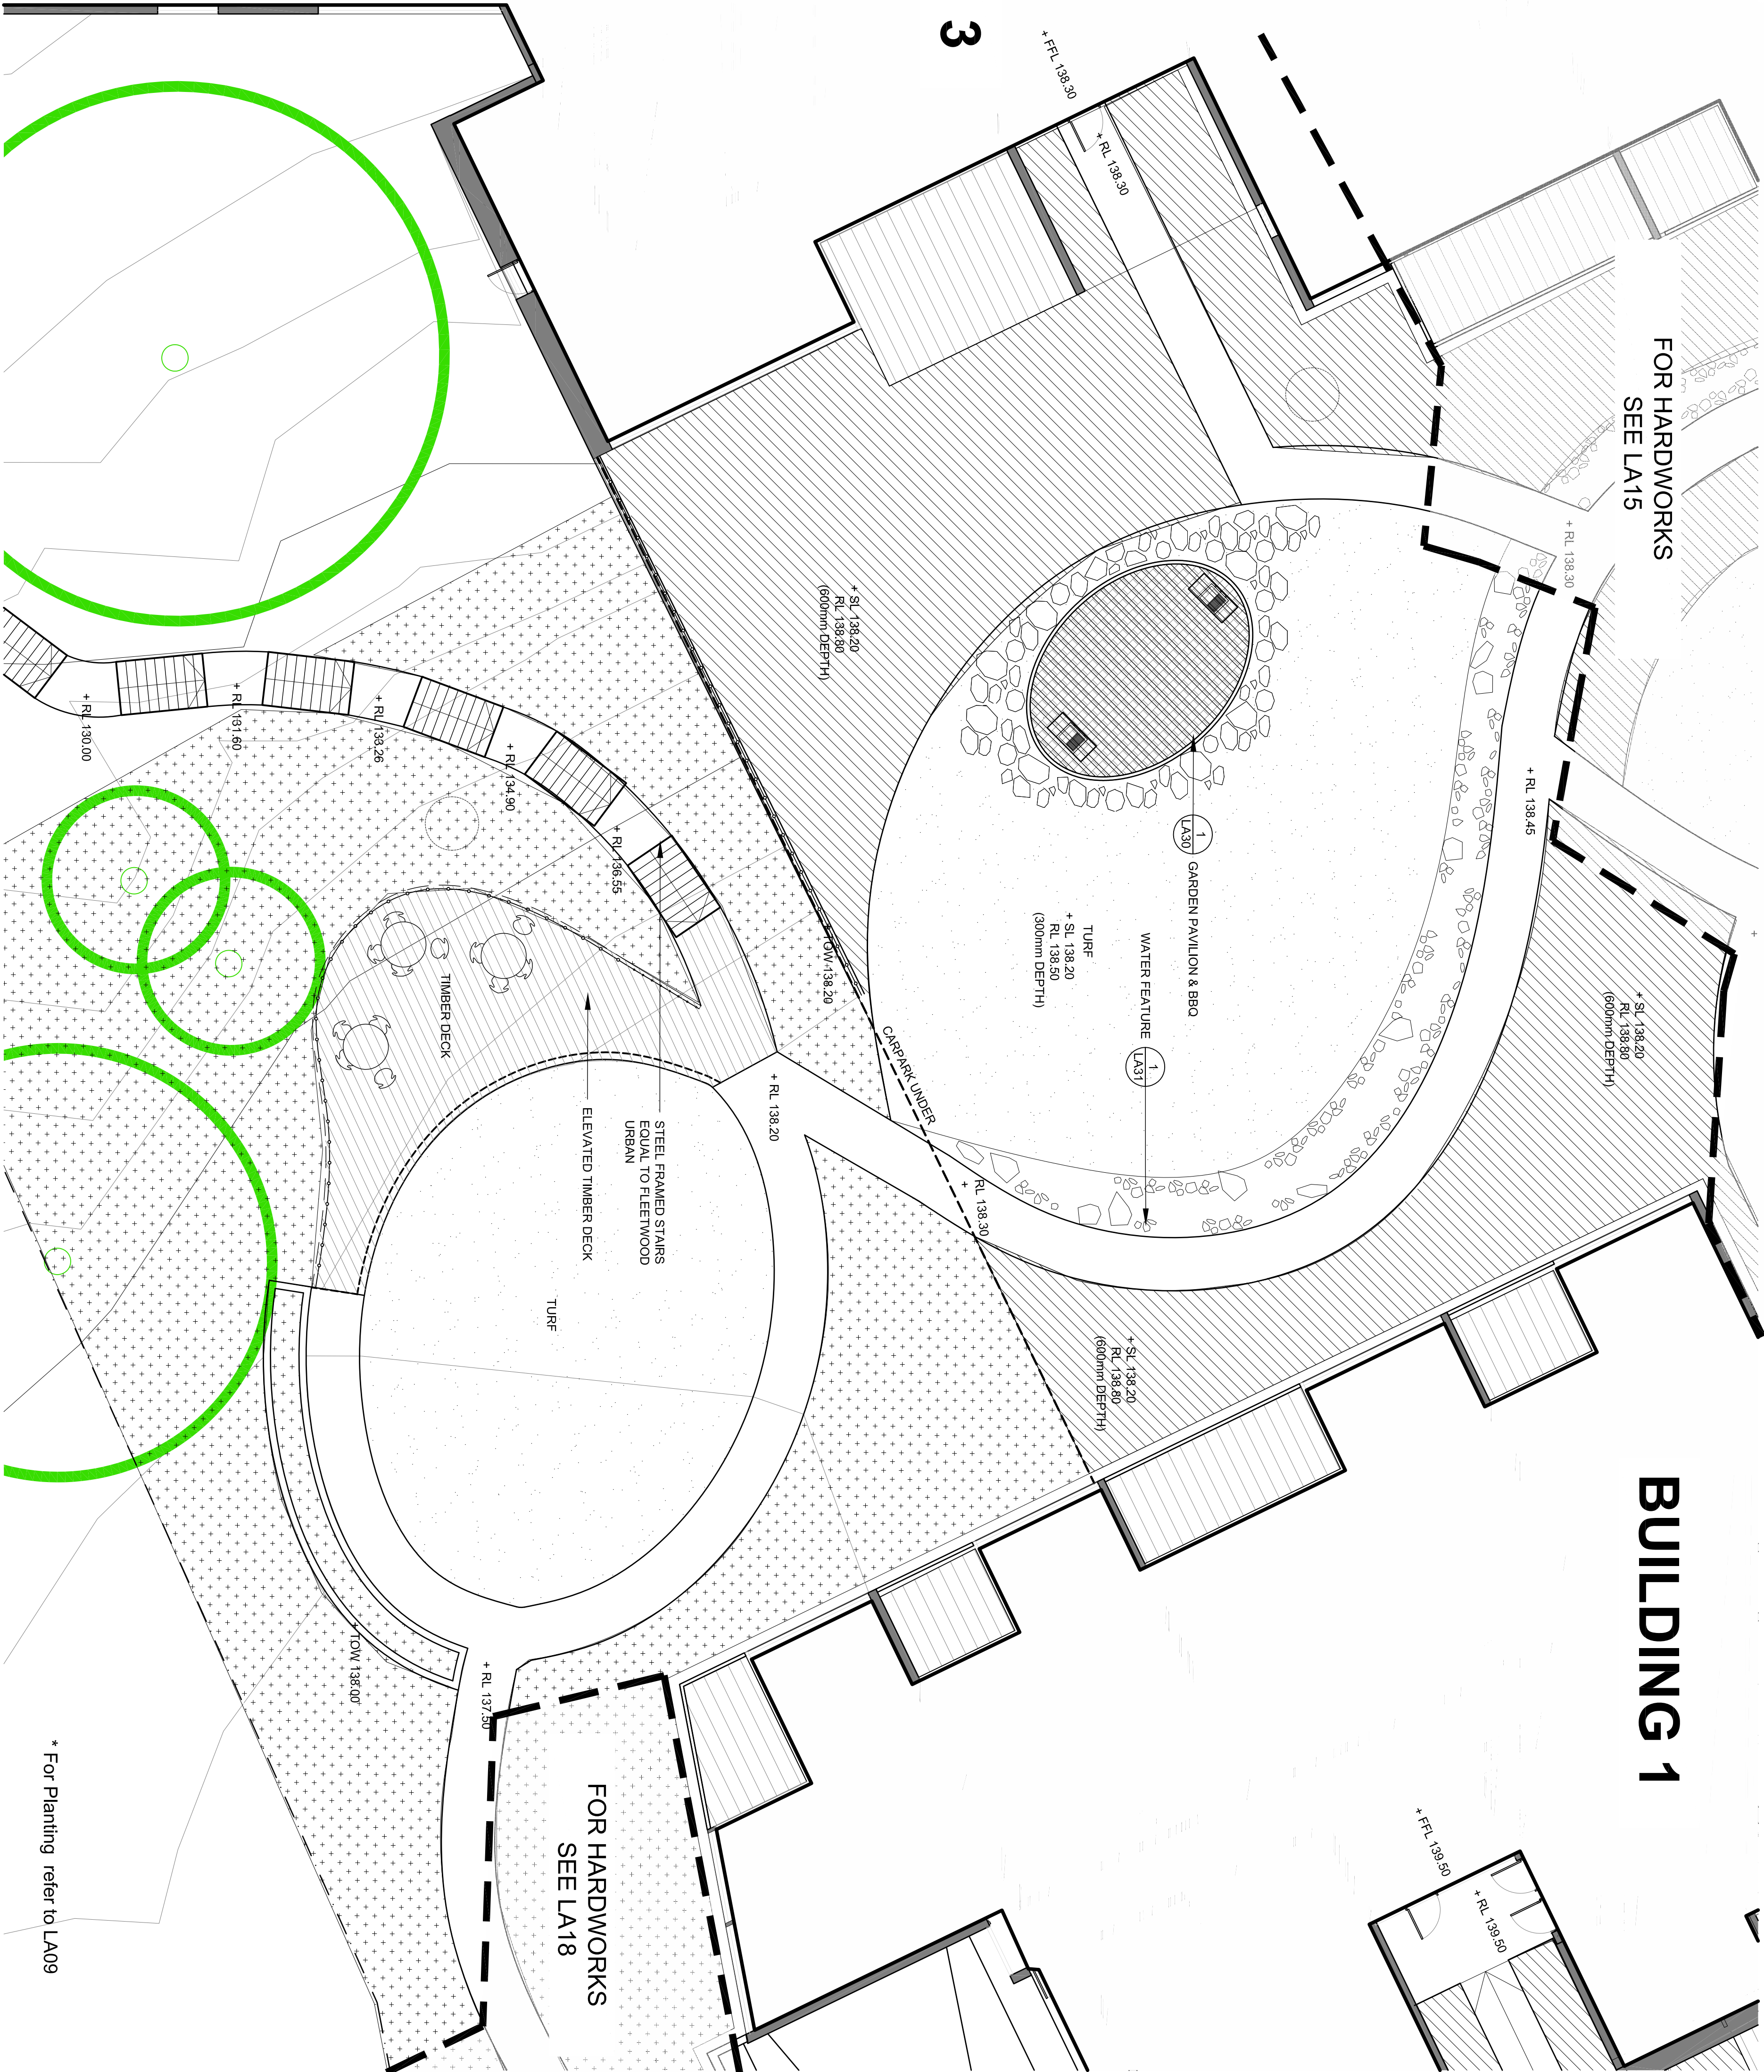


TaylorBrammer

TAYLOR BRAMMER LANDSCAPE ARCHITECTS PTY LTD
SYDNEY STUDIO
218 Oxford Street
Sydney, NSW 2000
T 61 2 2887 8666
E sydney@taylorbrammer.com.au

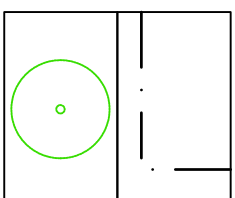


SITE BOUNDARY
EXISTING TREE
RETAINED

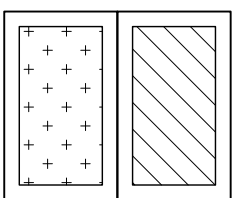

PLANTING ON
CONCRETE SLAB
PLANTING ON
NATURAL GROUND

EX 18.25	EX 18.30
RL 20.0	RL 20.0
TW 21.0	SL 24.00

EXISTING SPOT LEVEL
PROPOSED SPOT LEVEL
TOP OF WALL LEVEL
TOP OF SLAB LEVEL

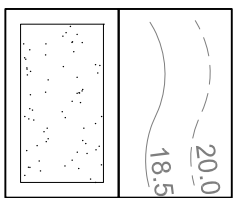


EXISTING CONTOUR
PROPOSED NEW CONTOUR
TURF

PROJECT: Professional Development, 1 Avon Rd Pyralis	DRAWING TITLE: South Courtyard Finishes and Levels Plan	SCALE: 1:100 @ A1 DATE: 27.02.2016 DRAWN: MW	CHECKED: MT JOB NO: 154066 DESIGNED: MT	DRAWING NO: LA16 A	CLIENT: AUSBAO PVTABLE PTY LTD	A DESCRIPTION	07.08.2016 DATE

* For Planting refer to LA09

FOR HARDWORKS
SEE LA18

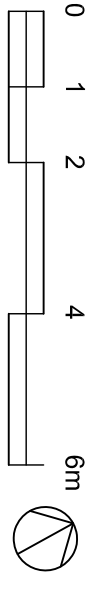

Copyright of Taylor Brammer Landscape Architects Pty Ltd.
Austli 15 008 724 986