


2	FOR AUTHORITY APPROVAL	14/02/2013
3	FOR AUTHORITY APPROVAL	04/03/2013
4	PPR PRELIMINARY REVIEW	10/05/2013
H	FOR REVIEW	13/05/2013
5	PPR ISSUE	17/05/2013
6	PPR ISSUE	23/05/2013
7	PPR ISSUE	23/05/2013
8	ISSUED FOR AUTHORITY APPROVAL	17/12/2013

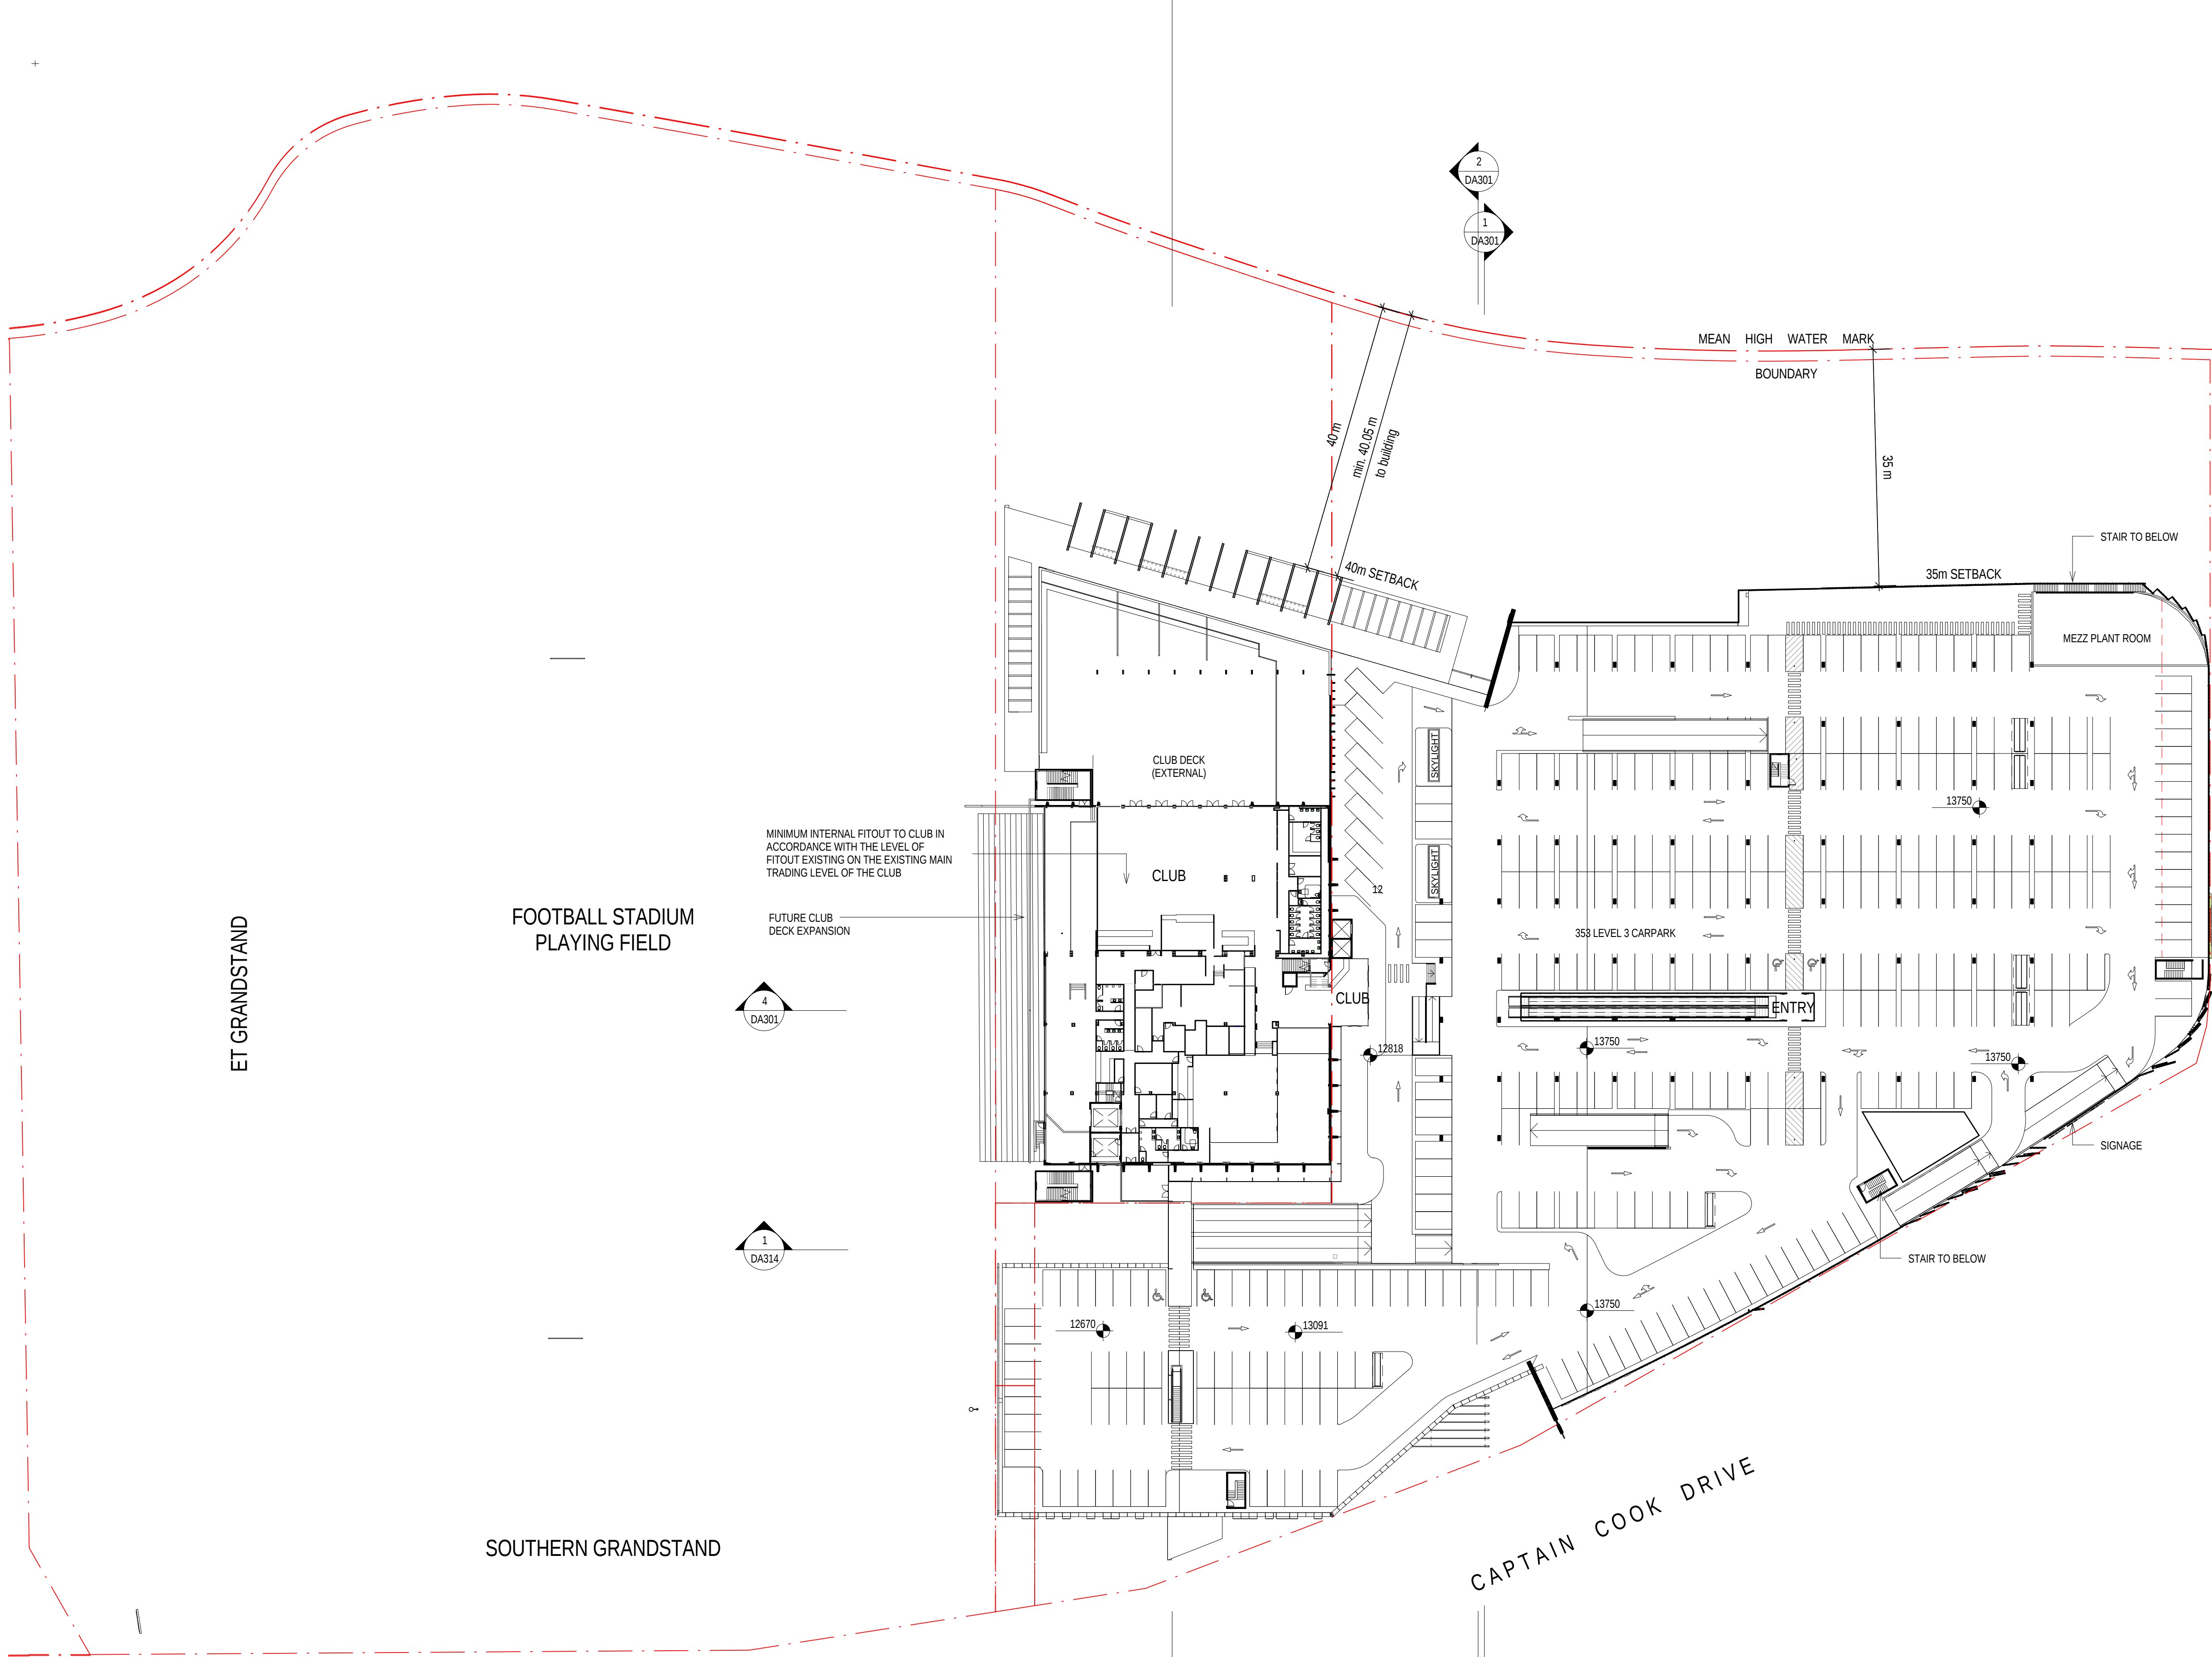

MEAN HIGH WATER MARK IS SHOWN IN ACCORDANCE WITH HARRISON FRIEDMAN & ASSOCIATES PTY LTD SURVEY 40966DT V3.

