



Plan Date: 4/05/16
Office: Brisbane

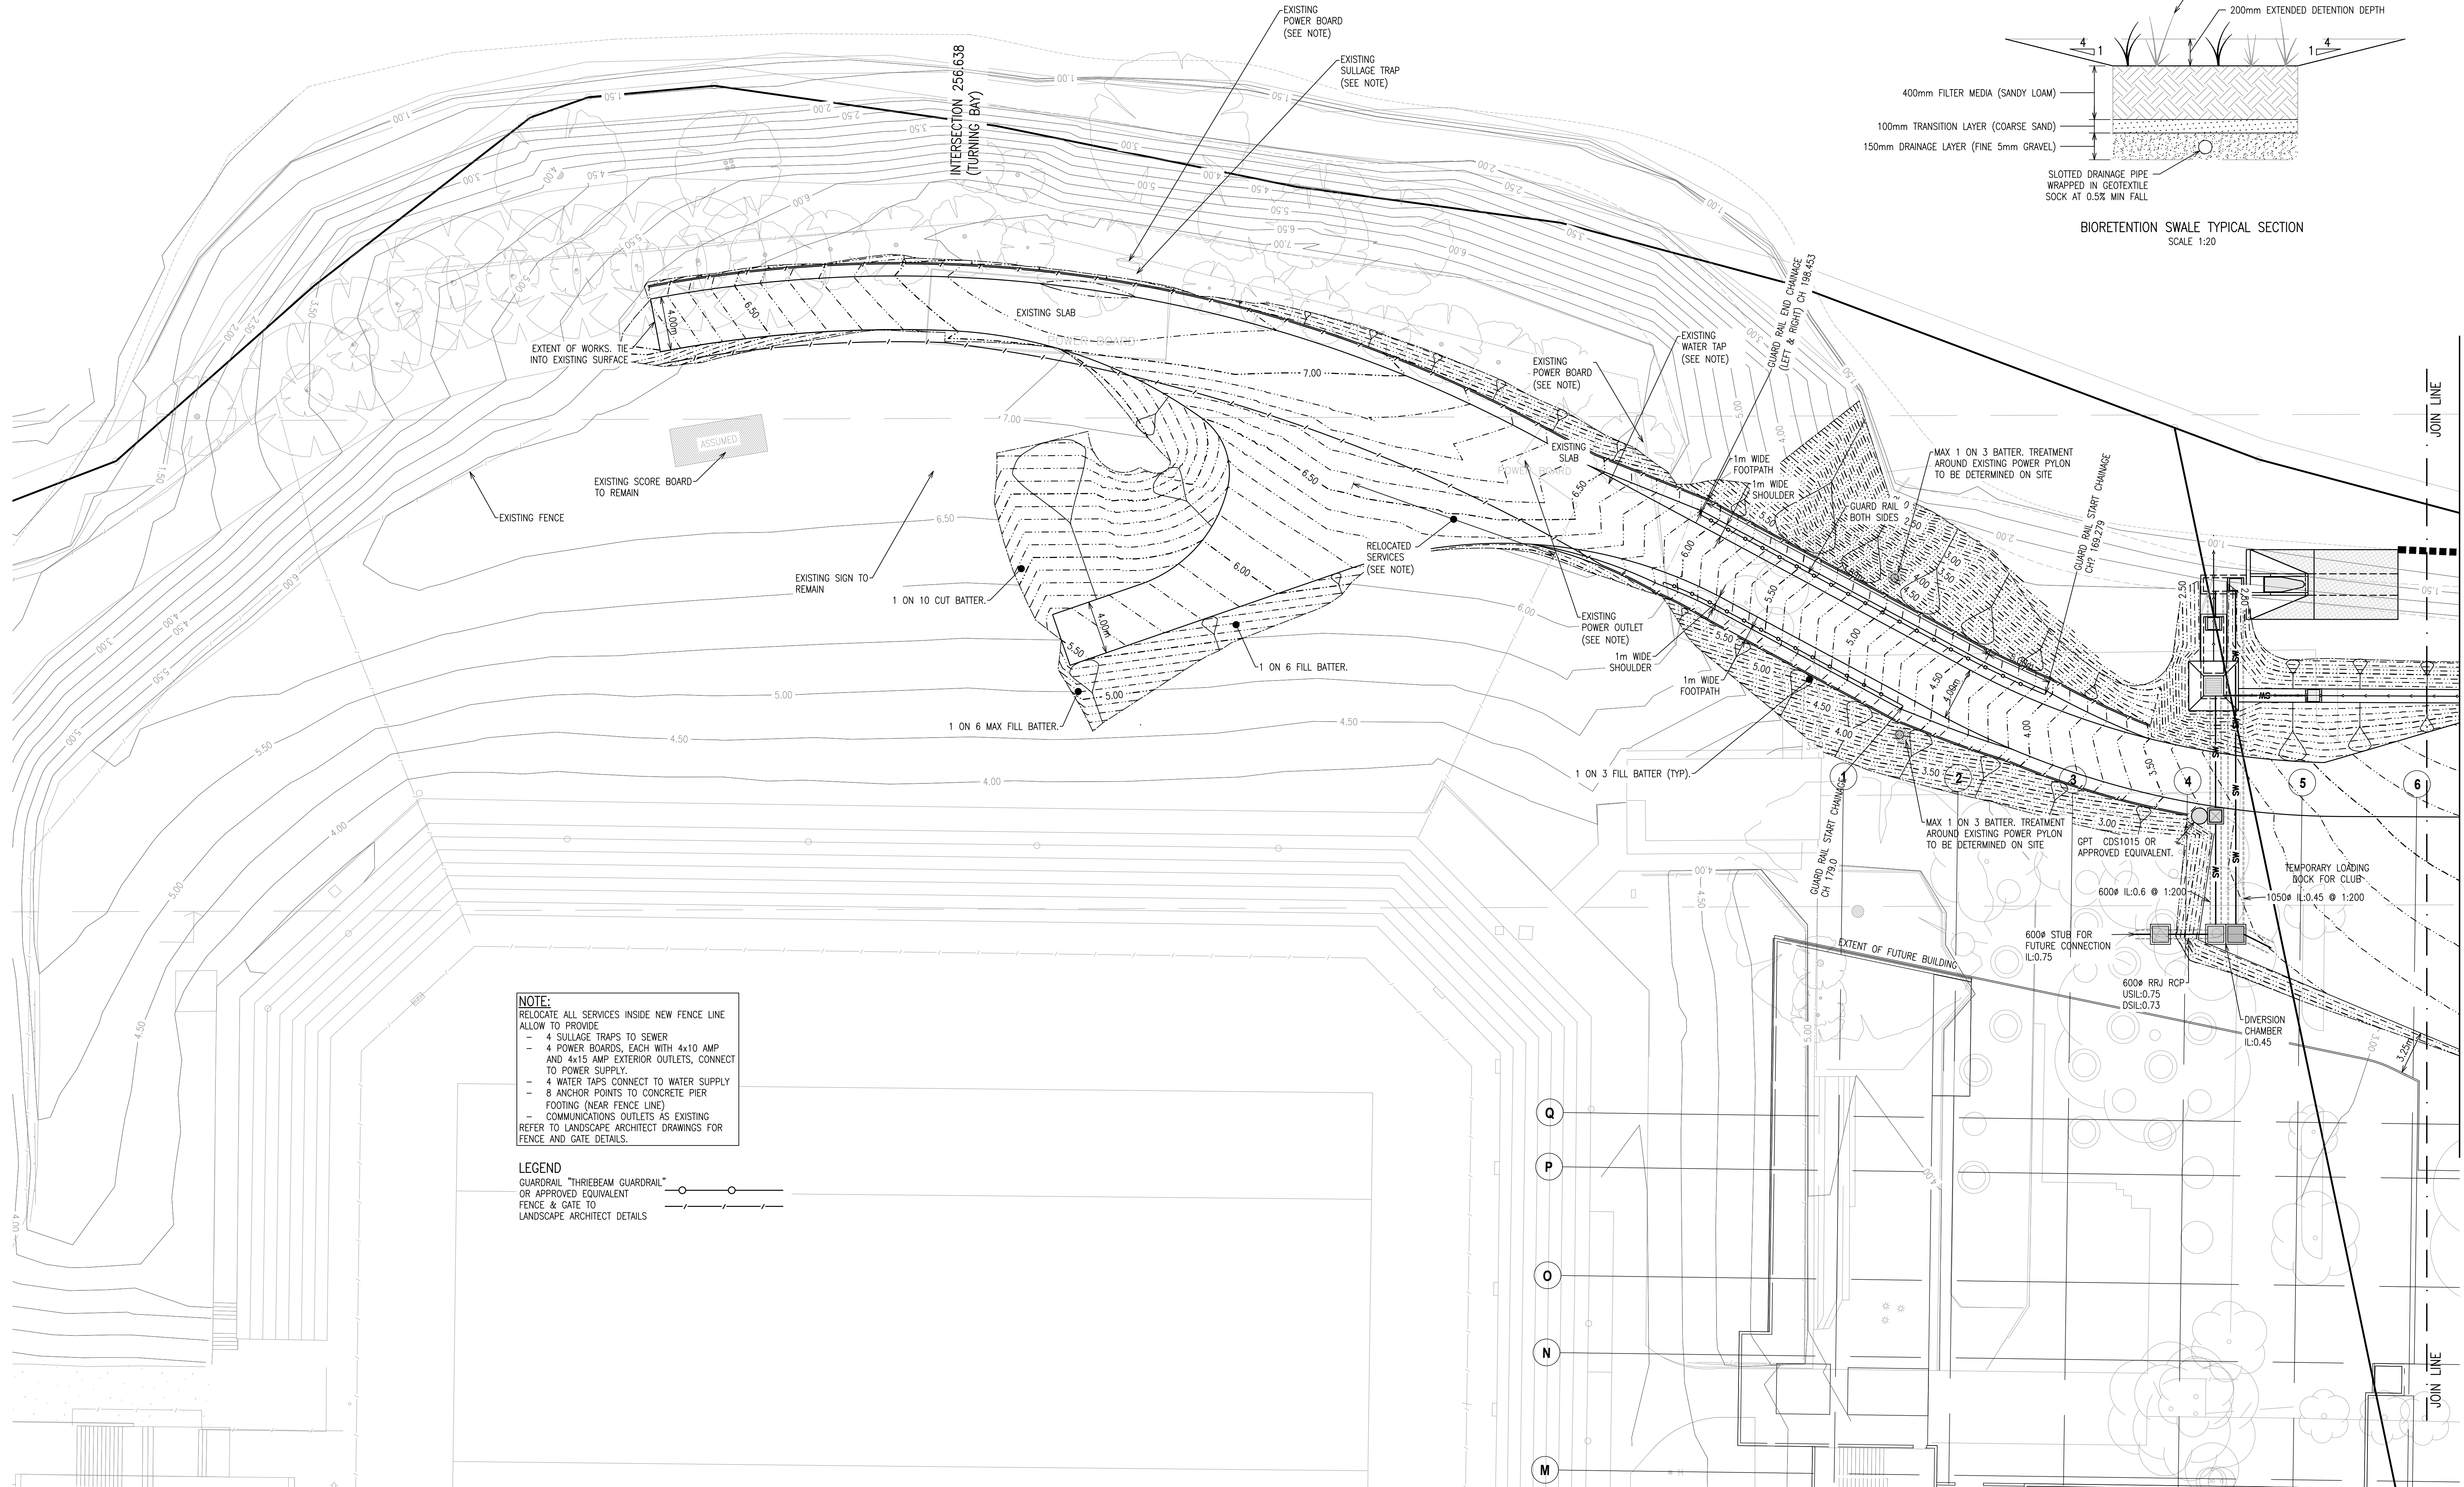

CLIENT BLUESTONE CAPITAL VENTURES

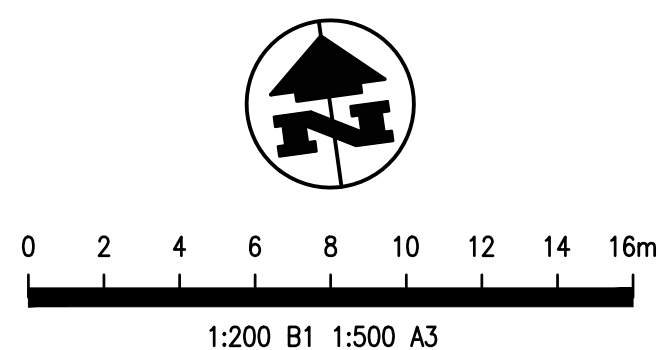

REV DATE REVISION DETAILS

A	04/05/16	PRELIMINARY FOR CO-ORDINATION
B	16/05/16	UPDATED PRELIMINARY FOR CO-ORDINATION
A	05/08/16	ISSUED FOR TENDER
B	10/08/16	SERVICES AND NOTES ADDED
C	29/09/16	ACCESS ROAD REGARDING AMENDMENT
D	18/11/16	REVISED TENDER ISSUE

DRAWN

DW
WC
WC
CUJ
AB

APPROVAL

CV
CV
CV
CB
CV

SCALE

1:200

SIZE

B1

FOR INFORMATION

APPROVED

DATE

4/05/16

PROJECT

WOOLLOOWARE BAY CIVIL - STAGE 1

TITLE

GENERAL ARRANGEMENT PLAN
ZONE X1

JOB No.

16-000464

DRAWING No.

C2-100

REV

D