


Office
Furniture
Pc/Chair

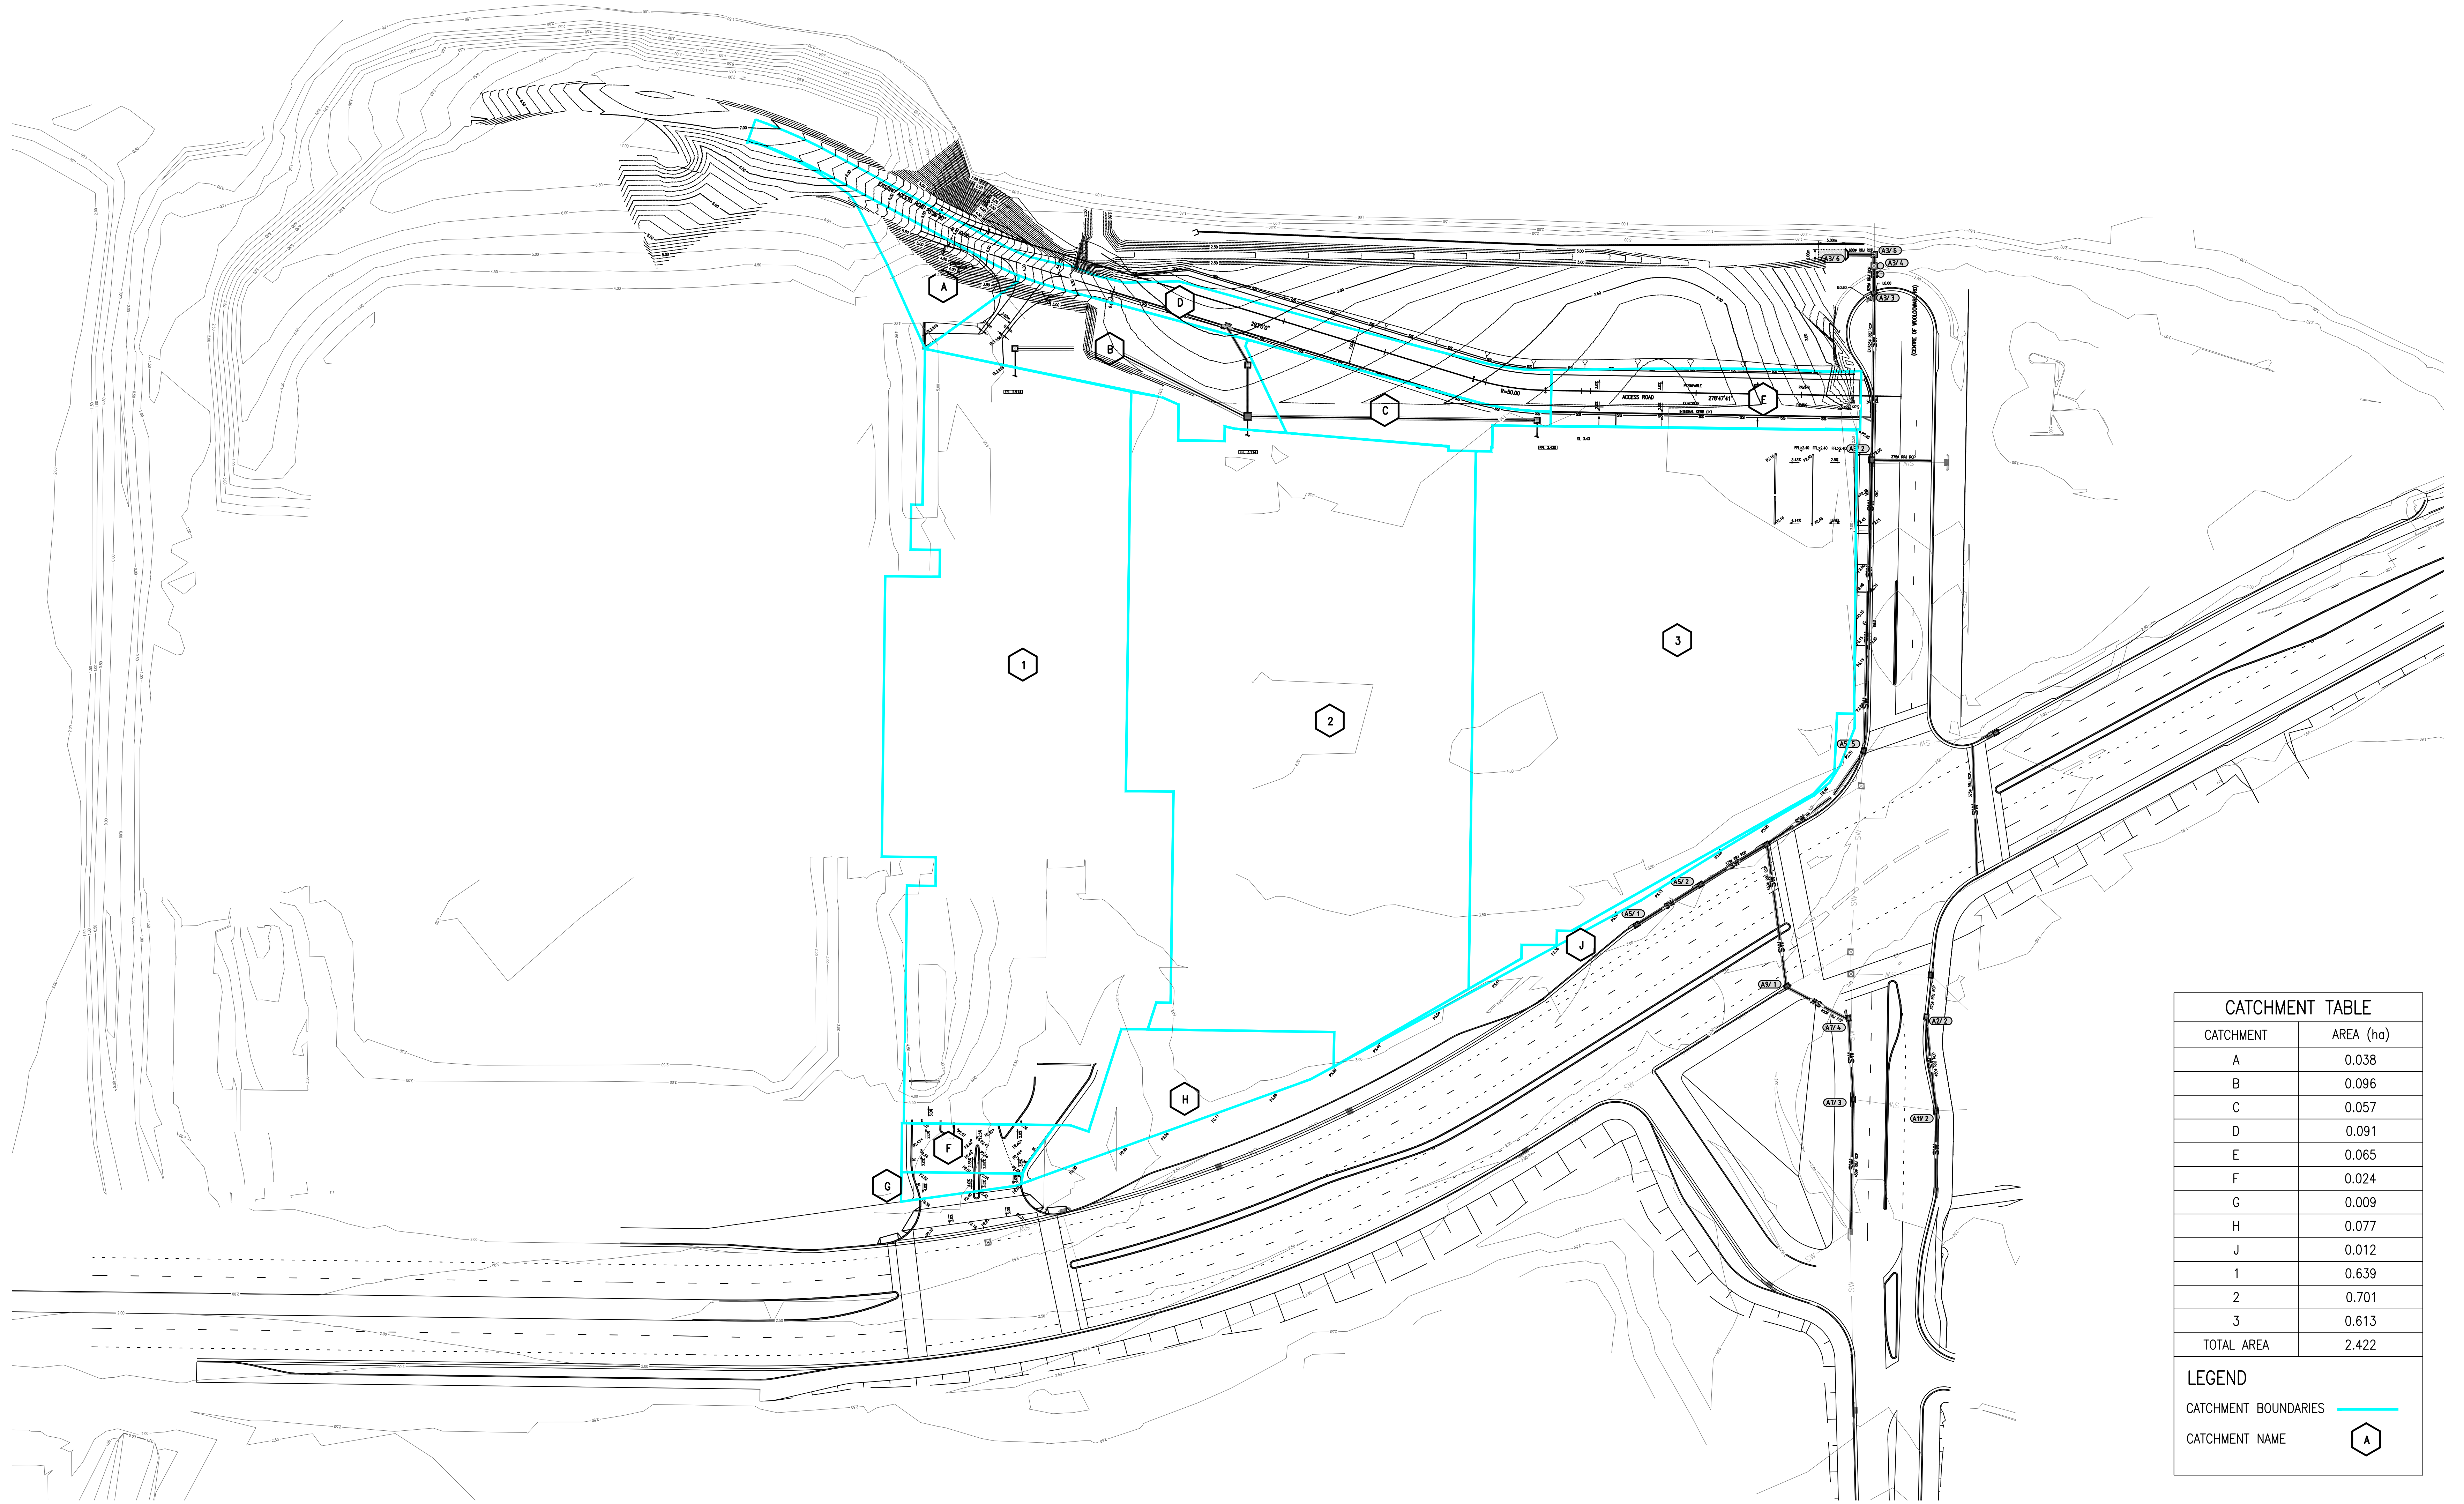

CATCHMENT TABLE	
CATCHMENT	AREA (ha)
A	0.038
B	0.096
C	0.057
D	0.091
E	0.065
F	0.024
G	0.009
H	0.077
J	0.012
1	0.639
2	0.701
3	0.613
TOTAL AREA	2.422

LEGEND	
CATCHMENT BOUNDARIES	
CATCHMENT NAME	

REV	DATE	REVISION DETAILS	DRAWN	APPROVAL
A	01/08/16	ISSUED FOR COORDINATION	WC	CV
A	05/08/16	ISSUED FOR TENDER	WC	CV
B	18/11/16	REVISED TENDER ISSUE	AB	CV

SCALE	SIZE
1:500	B1
DRAWN	
WC	
DESIGNED	
WC	
CHECKED	

TENDER NOT FOR CONSTRUCTION	
APPROVED	DATE 3/06/16

PROJECT	
TITLE	
JOB No.	16-000464

WOOLLOOWARE BAY CIVIL STAGE 2		CIVIL
STORMWATER DRAINAGE CATCHMENT PLAN		
DRAWING No. C4-260		REV B