



ZONE X2

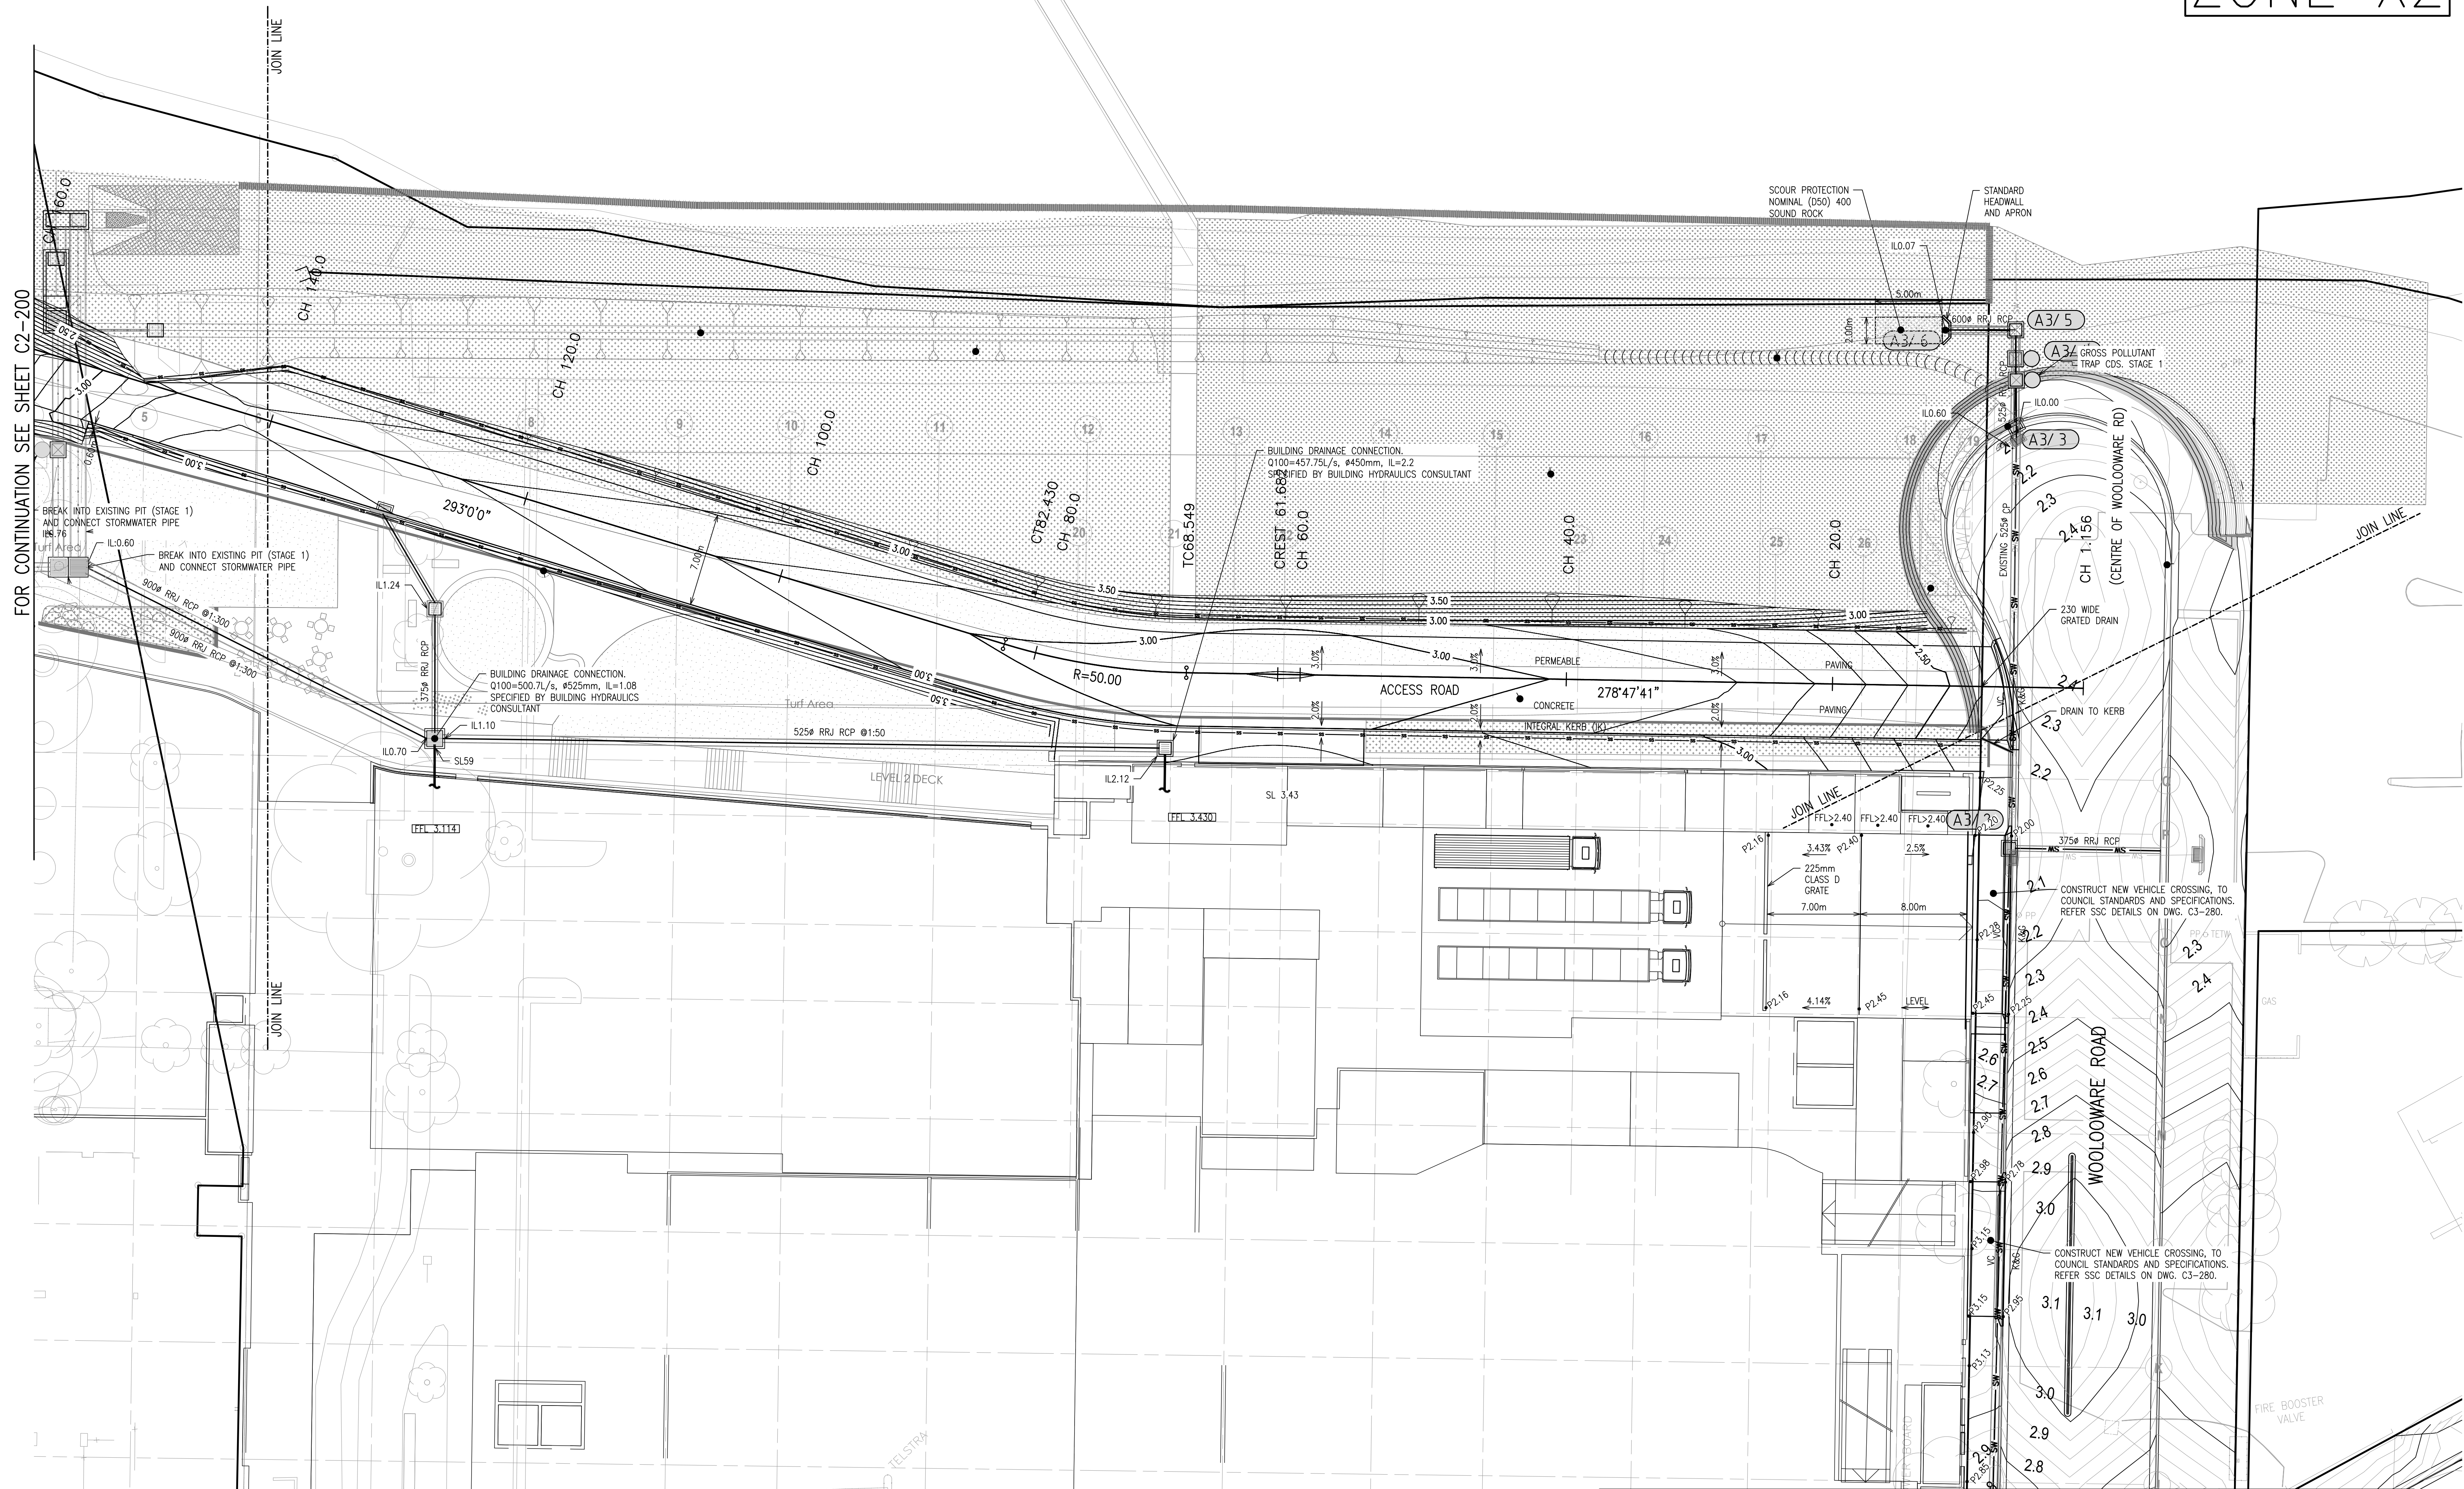

CLIENT BLUESTONE CAPITAL VENTURES

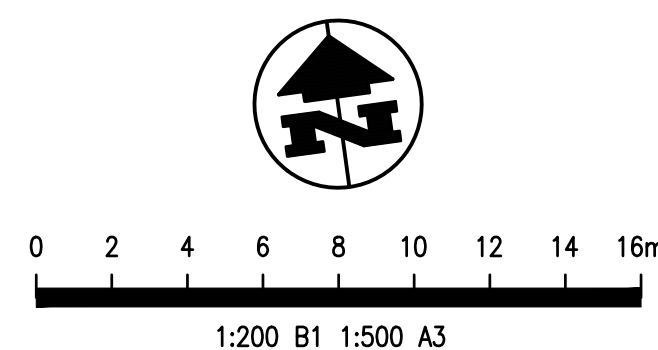

REV DATE REVISION DETAILS

A	08/06/16	ISSUED FOR COORDINATION
B	02/08/16	ISSUED FOR COORDINATION
A	05/08/16	ISSUED FOR TENDER
B	05/08/16	ISSUED FOR AUTHORITIES
B	18/11/16	REVISED TENDER ISSUE
C	24/11/16	REVISED TENDER ISSUE

DRAWN

DW
WC
WC
WC
AB
WC

APPROVAL

CV
CV
CV
CV
CV
CV

SCALE

1:200
DRAWN
DW
DESIGNED
DW
CHECKED

SIZE

B1

TENDER NOT FOR CONSTRUCTION

APPROVED
DATE
3/06/16

PROJECT

TITLE

JOB No. 16-000464

WOOLLOOWARE BAY CIVIL

STAGE 2

GENERAL ARRANGEMENT PLAN
ZONE X2

DRAWING No.
C2-201

CIVIL

REV

C