

ALL LEVELS ARE ON AUSTRALIAN HEIGHT DATUM.

WOOL OOWARE

BAY

~~DP 711486~~

3

21
DP 529644

312
D.P. 1220804

312
313
D.P. 1220804

PT 417

RM DH&W IN PATH
331°45' 3.585
(DP 1180482)

PT 416

1
DP 501920

WOOLLOOWARE

2 DP 226839


CAPTAIN

COOK


DP 1220804

SURVEYING AND SPATIAL INFORMATION REGULATION 2012: CLAUSE 35(1)(b) & 61(2)										
MGA COORDINATES ZONE 56										
MARK	EAST	NORTH	CLASS	ORDER	ORIGIN	RL	CLASS	ORDER	METHOD	ORIGIN
PM 31617	328124.930	6231907.805	B	2	SCIMS	1.605	LB	L2	LEVELLING	-
PM 31619	328616.366	6231930.365	A	1	SCIMS	1.279	LC	L3	SCIMS	SCIMS
PM 31651	328573.798	6231781.806	B	2	SCIMS	6.453	LC	L3	SCIMS	SCIMS
COMBINED SEA LEVEL & SCALE FACTOR 0.999958										
SOURCE: MGA COORDINATES ADOPTED FROM SCIMS ON 1st JULY, 2014										

No.	BEARING	DISTANCE	DESCRIPTION	SOURCE
RM1	288°57'	20.98	CNR NOT MKD (INACCESSIBLE) RM DH & W IN KB	DP1180482
RM2	278°15'30"	23.965	CNR NOT MKD (INACCESSIBLE) RM DH & W IN KB	DP1180482
RM3	278°09'30"	23.93	CNR NOT MKD (INACCESSIBLE) RM DH & W IN KB	DP1180482
RM4	268°09'	20.96	CNR NOT MKD (INACCESSIBLE) RM DH & W IN KB	DP1180482
RM5	31°10'20"	11.68	CNR NOT MKD (INACCESSIBLE) RM DH & W IN CONC.	DP1180482
RM6	10°47'30"	14.535	CNR NOT MKD (INACCESSIBLE) RM DH & W IN CONC.	DP1180482
RM7	69°15'15"	12.785	CNR NOT MKD (INACCESSIBLE) RM GIP	DP1180482
RM8	81°39'40"	26.335	CNR NOT MKD (INACCESSIBLE) RM DH & W IN TK	DP1180482

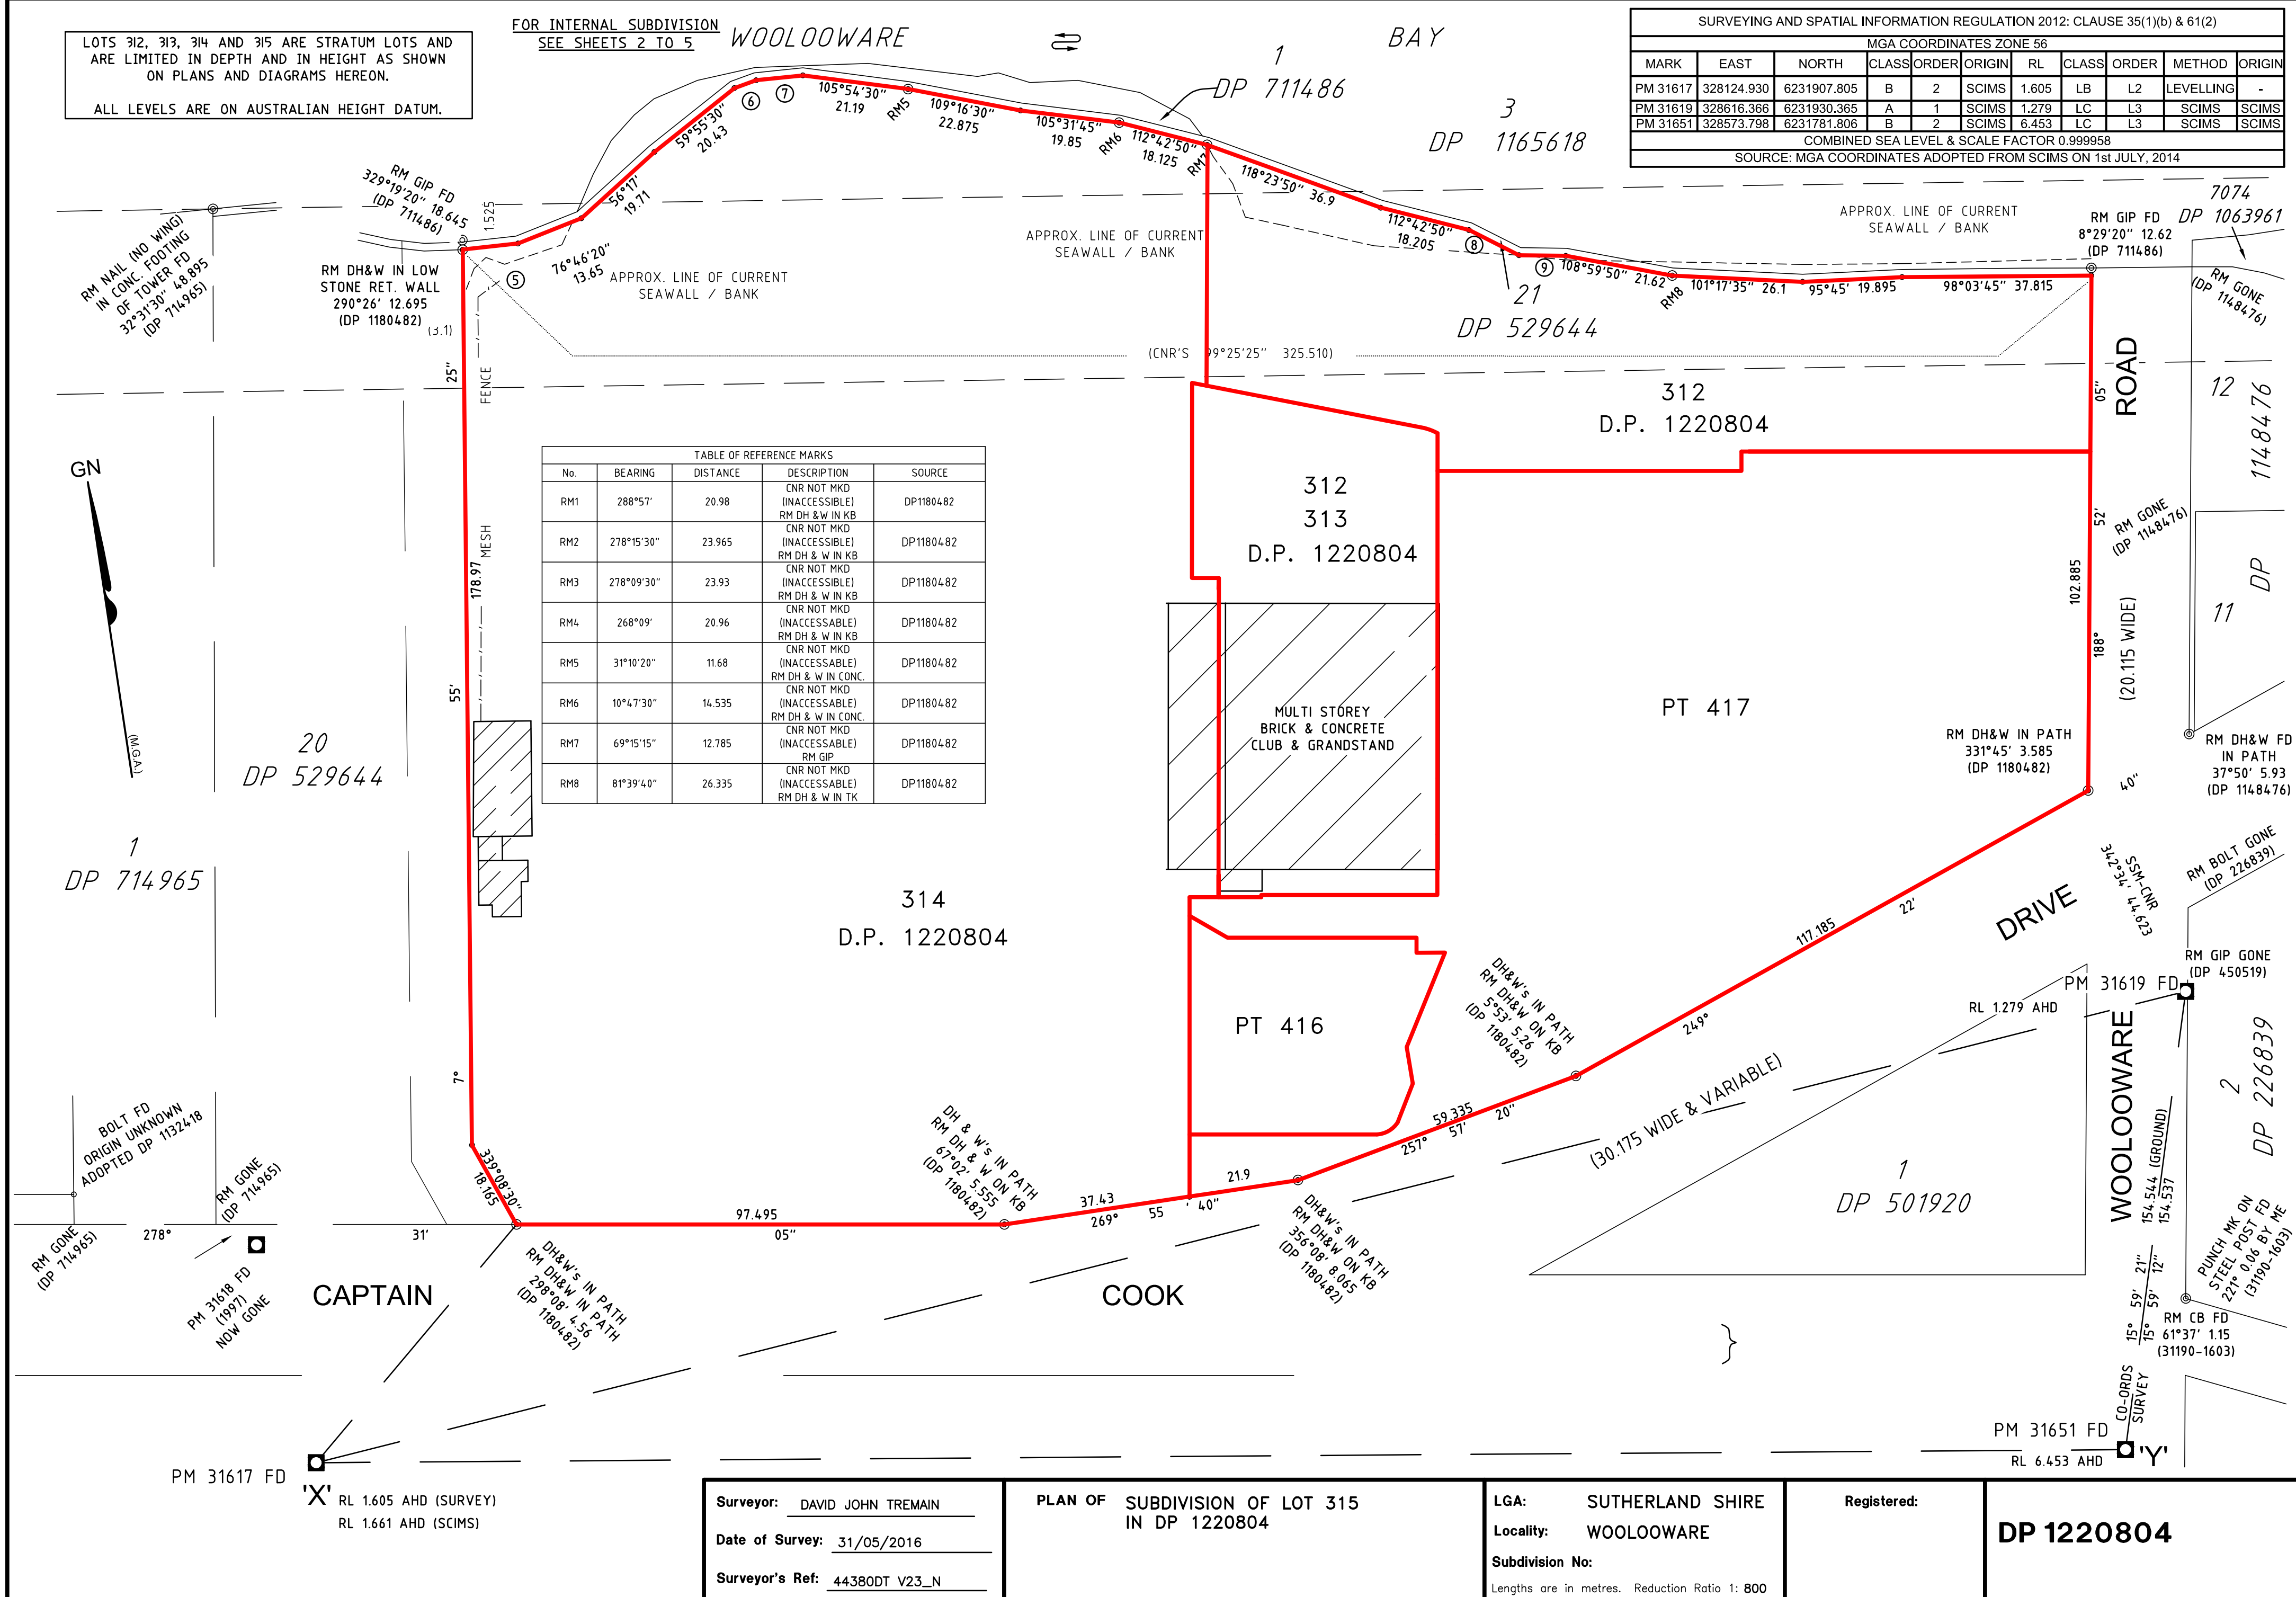

THE LOWER LIMITS OF LOTS ARE HORIZONTAL PLANE WITH REDUCED
LEVELS SHOWN BOXED OR REGULAR INCLINED PLANES AS SHOWN ON THE PLAN
THE LOTS ARE LIMITED IN HEIGHT BY THE LOTS LOWER LIMITS
OF THE LOTS ABOVE

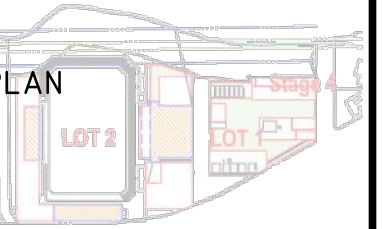

BAY

(M.G.A.)

313
D.P. 1220804

D.P. 1220804

PT416

DRIVE

COOK

CAPTAIN

**UNCONTROLLED ISSUE:
FOR STRATA COORDINATION ONLY**

ALL LEVELS ARE ON AUSTRALIAN HEIGHT DATUM.

DP 1220804

[illegible]

turner

10	20	30	40	50	60	70	80	90	100	110	120	130	140	150
----	----	----	----	----	----	----	----	----	-----	-----	-----	-----	-----	-----

